


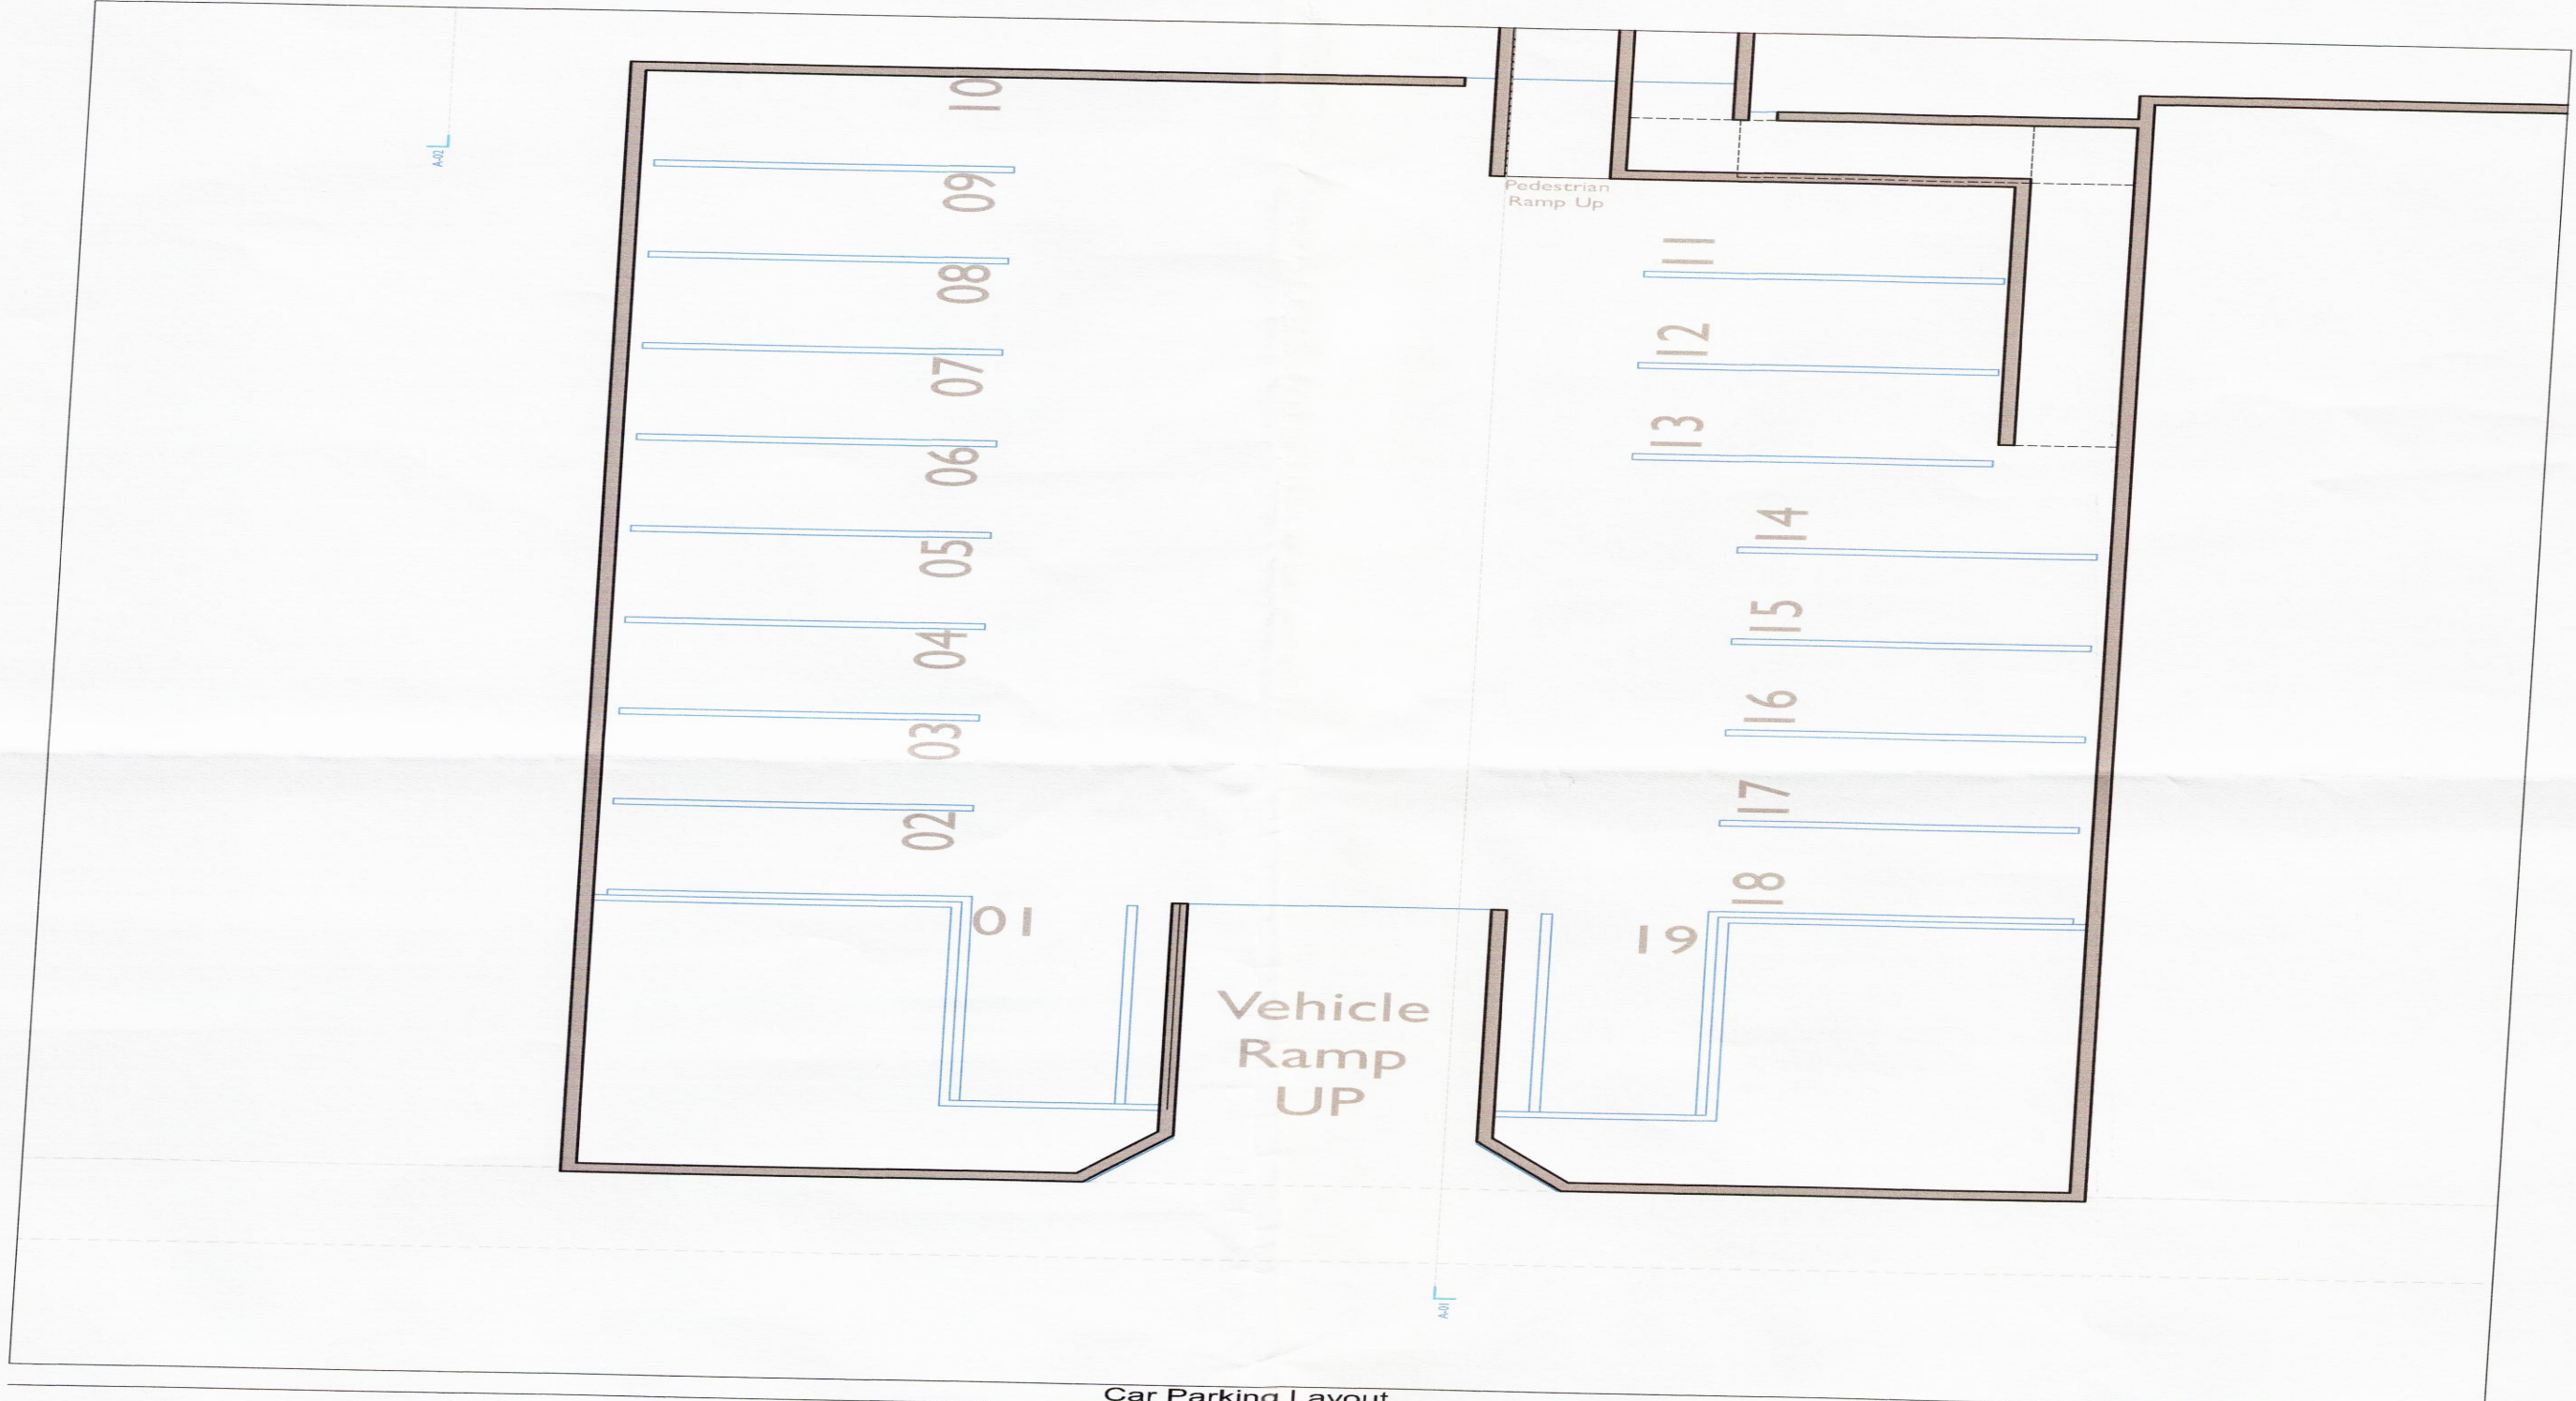

Car Parking Layout 1:100



Building Section 1:100

16F/1088
27.07.16

CONSTRUCTIVE THINKING

Constructive Thinking Studio Ltd
Liverpool Science Park IC 1
131 Mount Pleasant
L3 5TF

www.constructivethinking.co.uk
t +44(0) 151 705 3433
f +44(0) 151 705 3433
e: blm@constructivethinking.co.uk

Client	Vauxhall Developments Ltd
Project	Paul Street / Oriel Street Phase 1
Layout	Car Parking Layout
Drawings	Car Parking Layout, Building Section
Drawing Number	3128
Revision	01