

CASTLE ST TOWNHOUSE

BREAKFAST-BRUNCH-BAR



T : 0161 998 7092 F : 0161 946 0037 www.hartbrights.co.uk info@hartbrights.co.uk

PROPOSED SIGNAGE: Castle St. Townhouse
Signage Items

Client:
DV8 Designs

Address:
Castle St. Townhouse
Liverpool

esigner:
MB

Project Manager:
KK

Date Completed:
23/03/16

Revision:

Revision Date:




1



A3 illuminated menu case

4

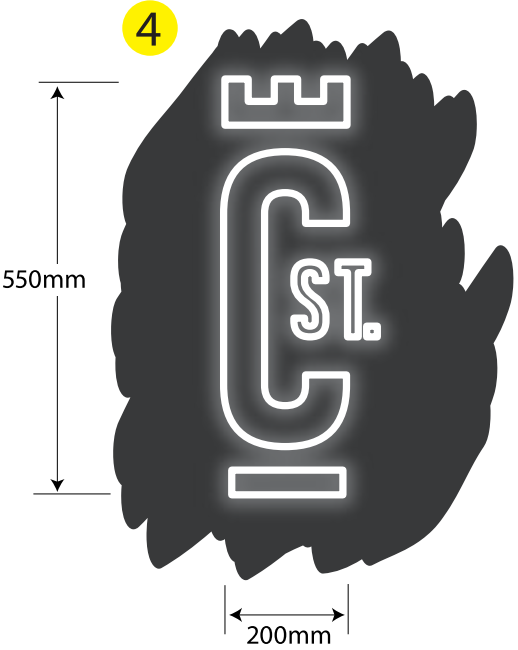

2



3



Distressed steel sign, with inlaid acrylic lettering. Internal illumination provided by white leds.


Scale 1:10

T : 0161 998 7092 F : 0161 946 0037 www.hartbrights.co.uk info@hartbrights.co.uk

Castle Street Townhouse,
25 - 27 Castle Street,
Liverpool



Existing Castle Street Elevation

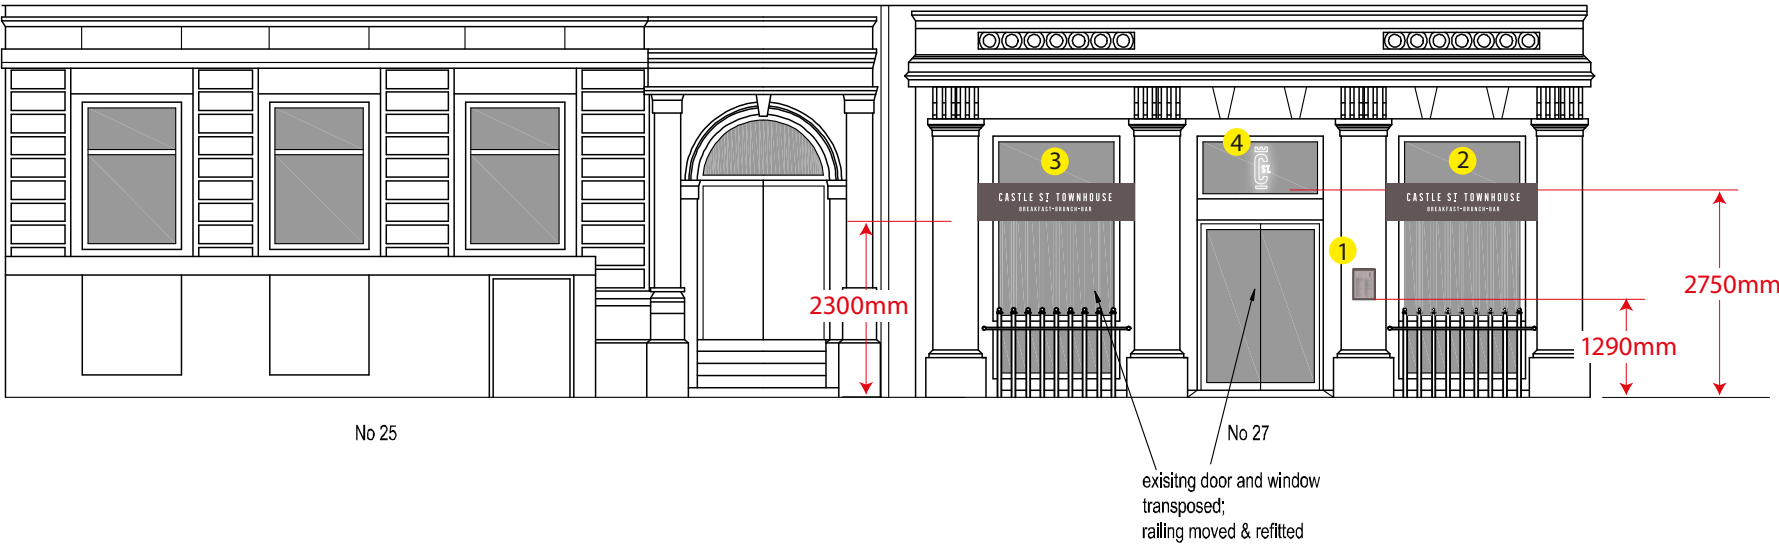

Proposed Castle Street Elevation

PROPOSED SIGNAGE: Castle St. Townhouse
Signage in Situ

Client:
DVB Designs

Address:
Castle St. Townhouse
Liverpool

Designer:
MB

Project Manager:
KK

Date Completed:
23/03/16

Revision:

Revision Date:

