





Wing B front



Wing A front

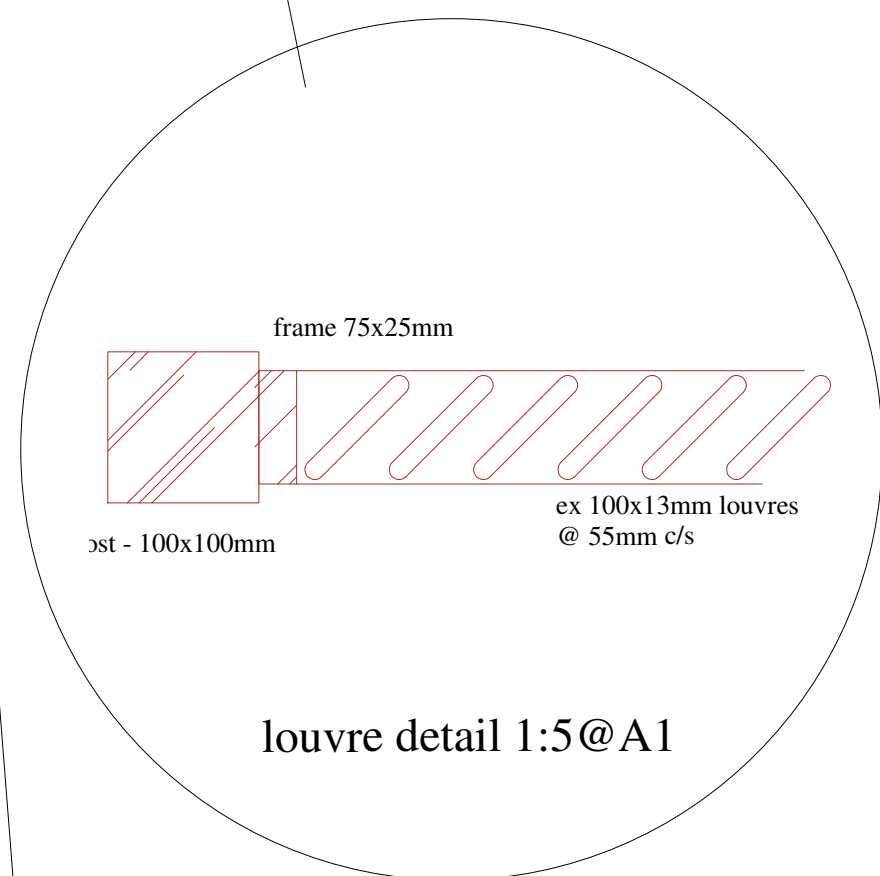


louvre detail 1:5@A1

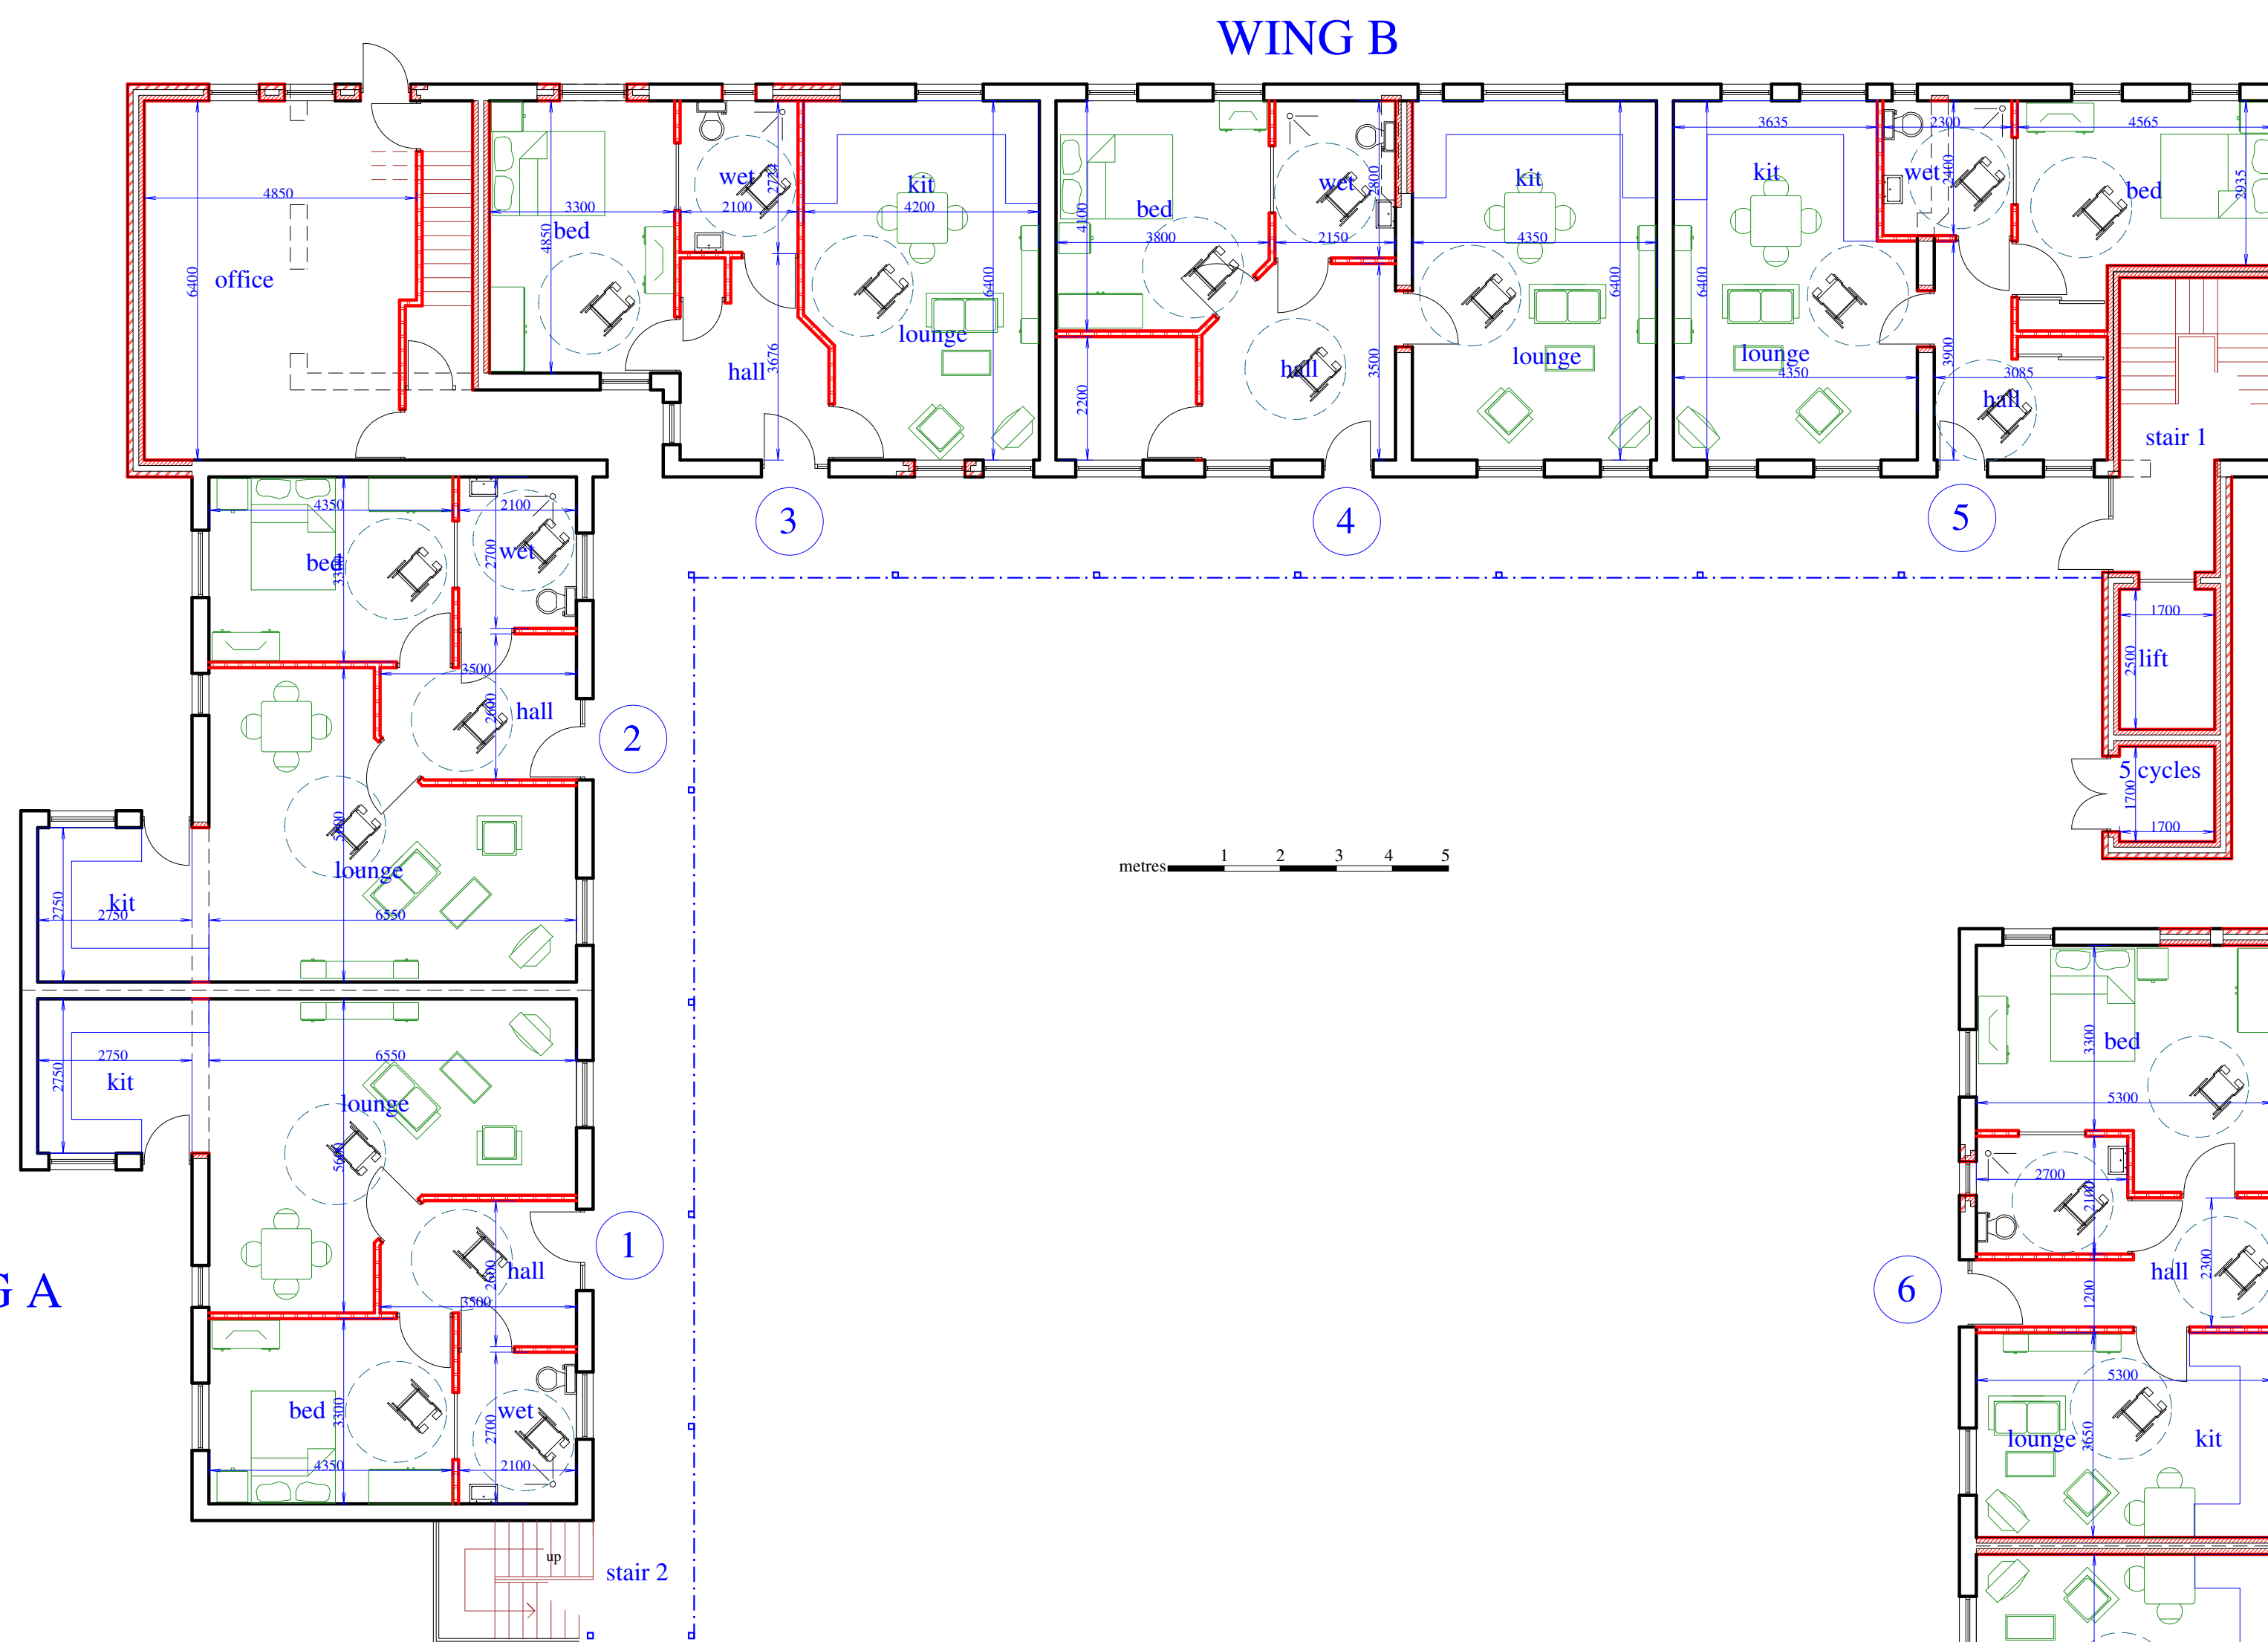


metres 1 2 3 4 5

WING A

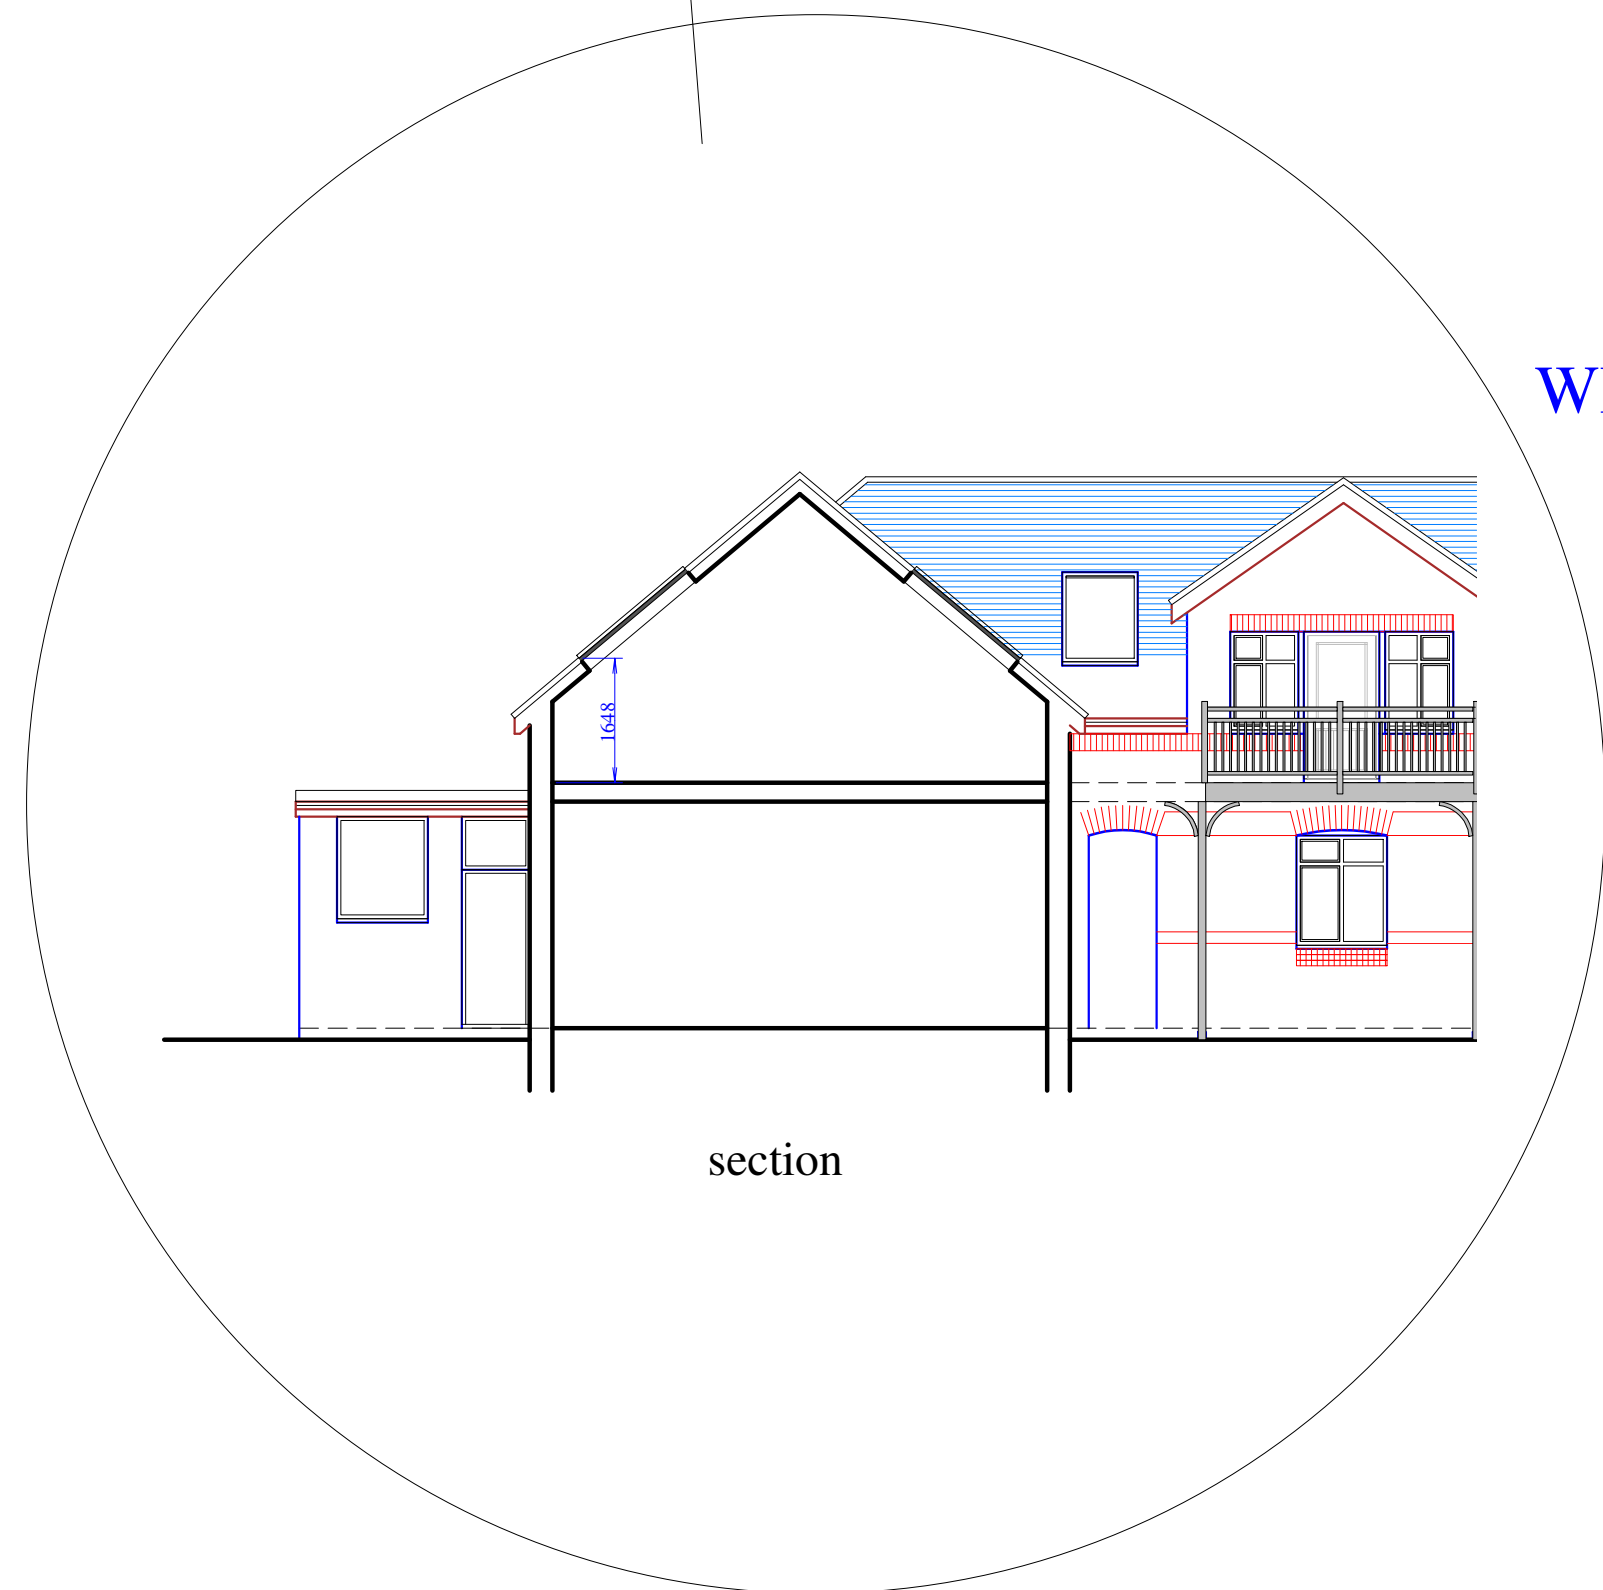

section

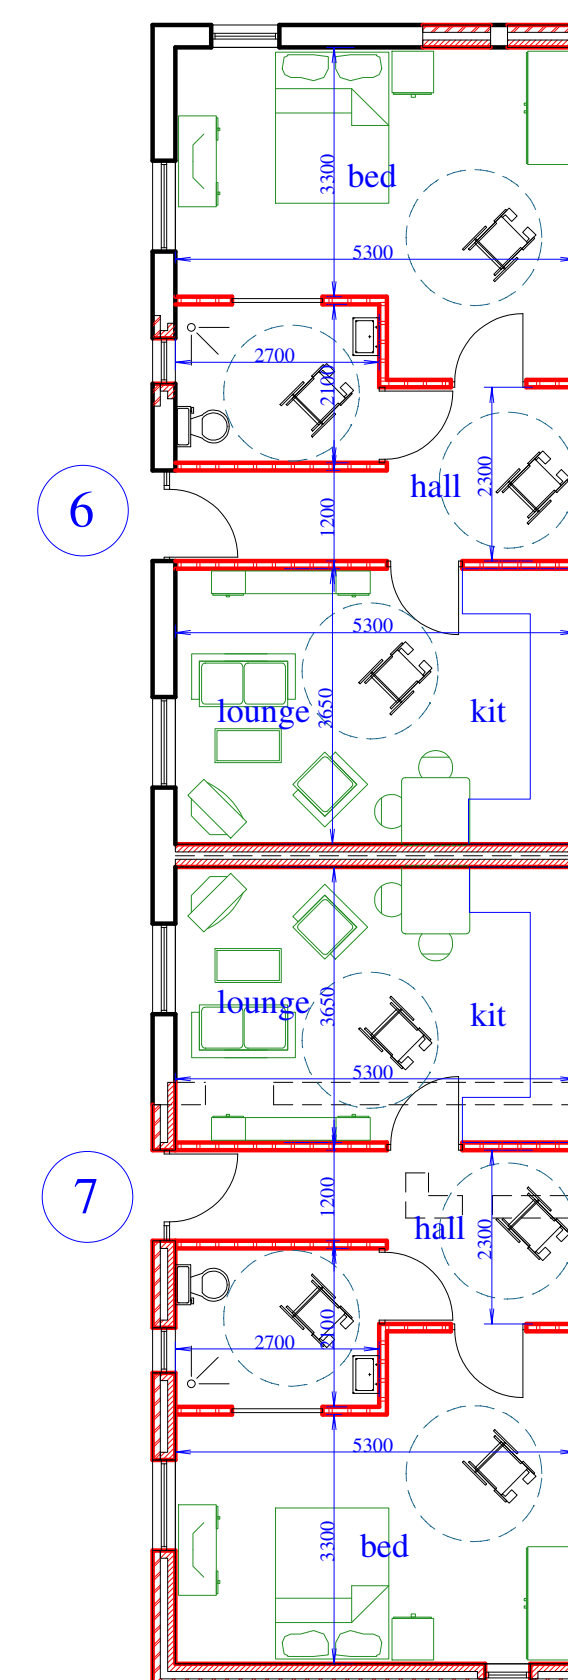

WING C

b	10/12	RLs /external stair/outhouse
a	09/12	RLs /external stair
rev	date	description

Proposed Conversion to
12no assisted living units
Cobblestones Court
Ivy Avenue
Garston

Proposed Ground Floor

scale	1:100@A1
date	07/12
drawing	2095/3b