

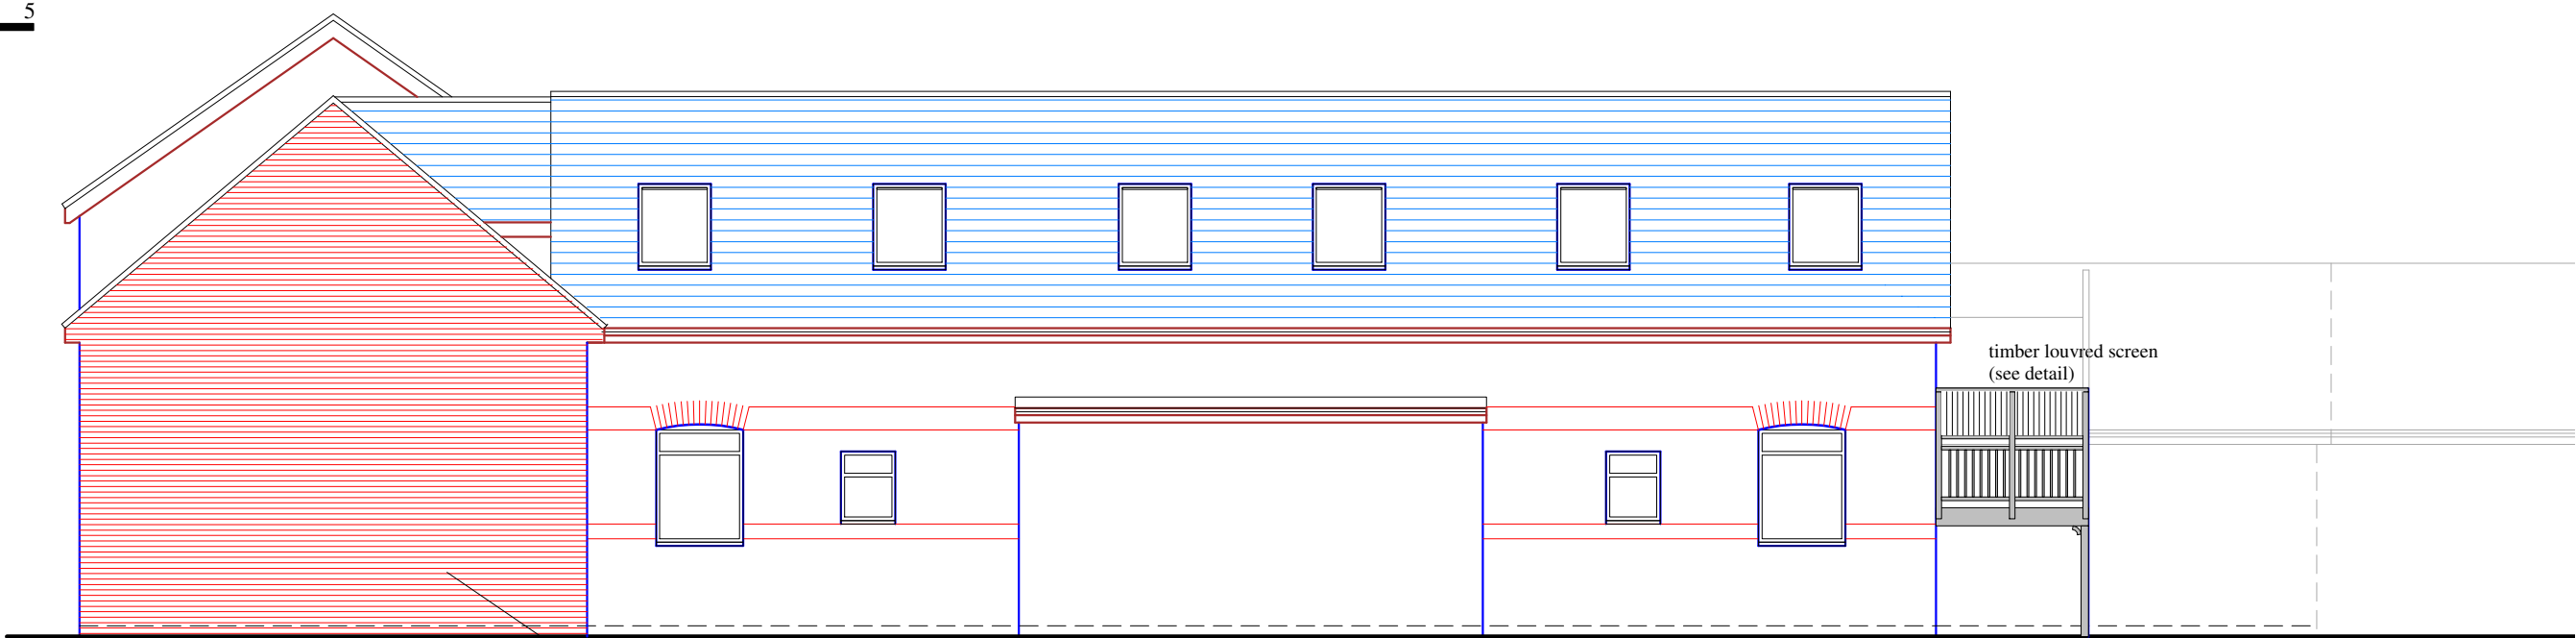


Wing B rear

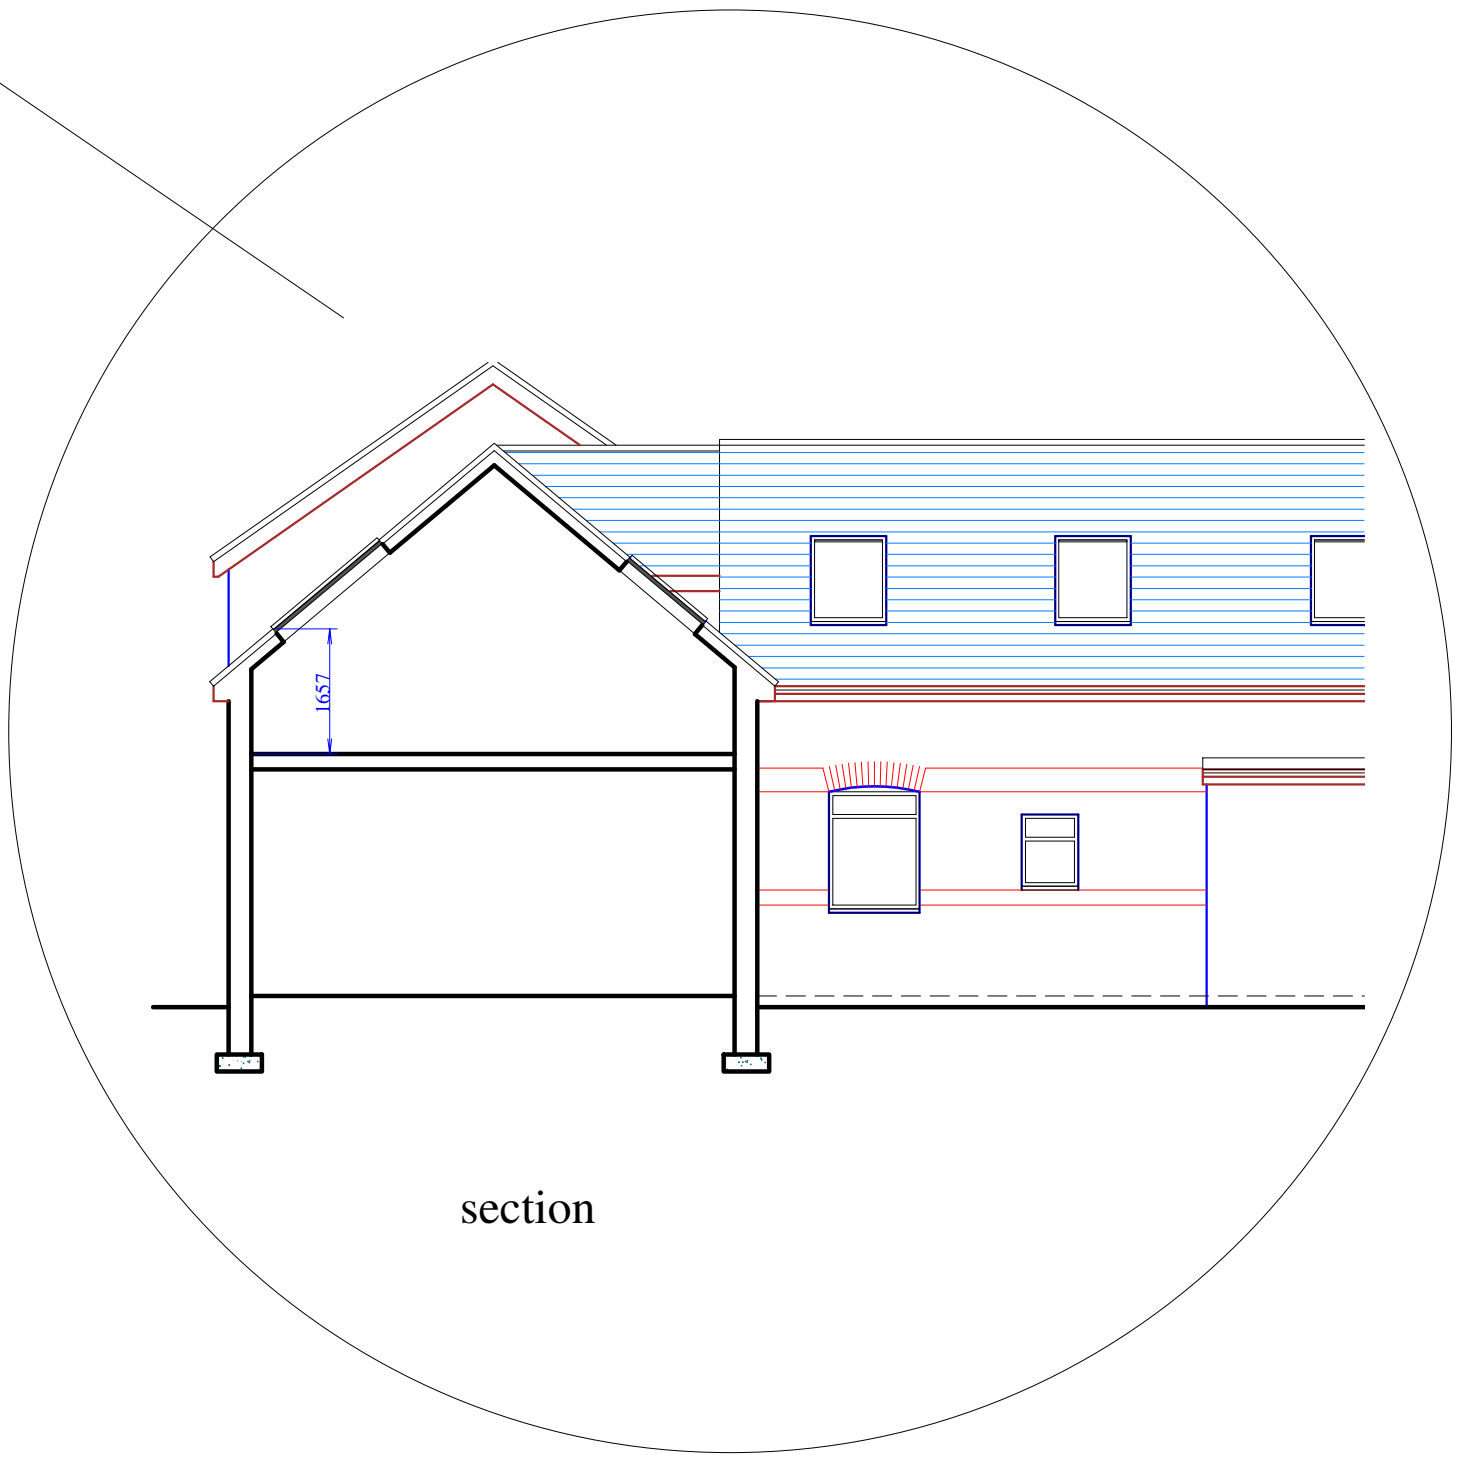

Wing A rear

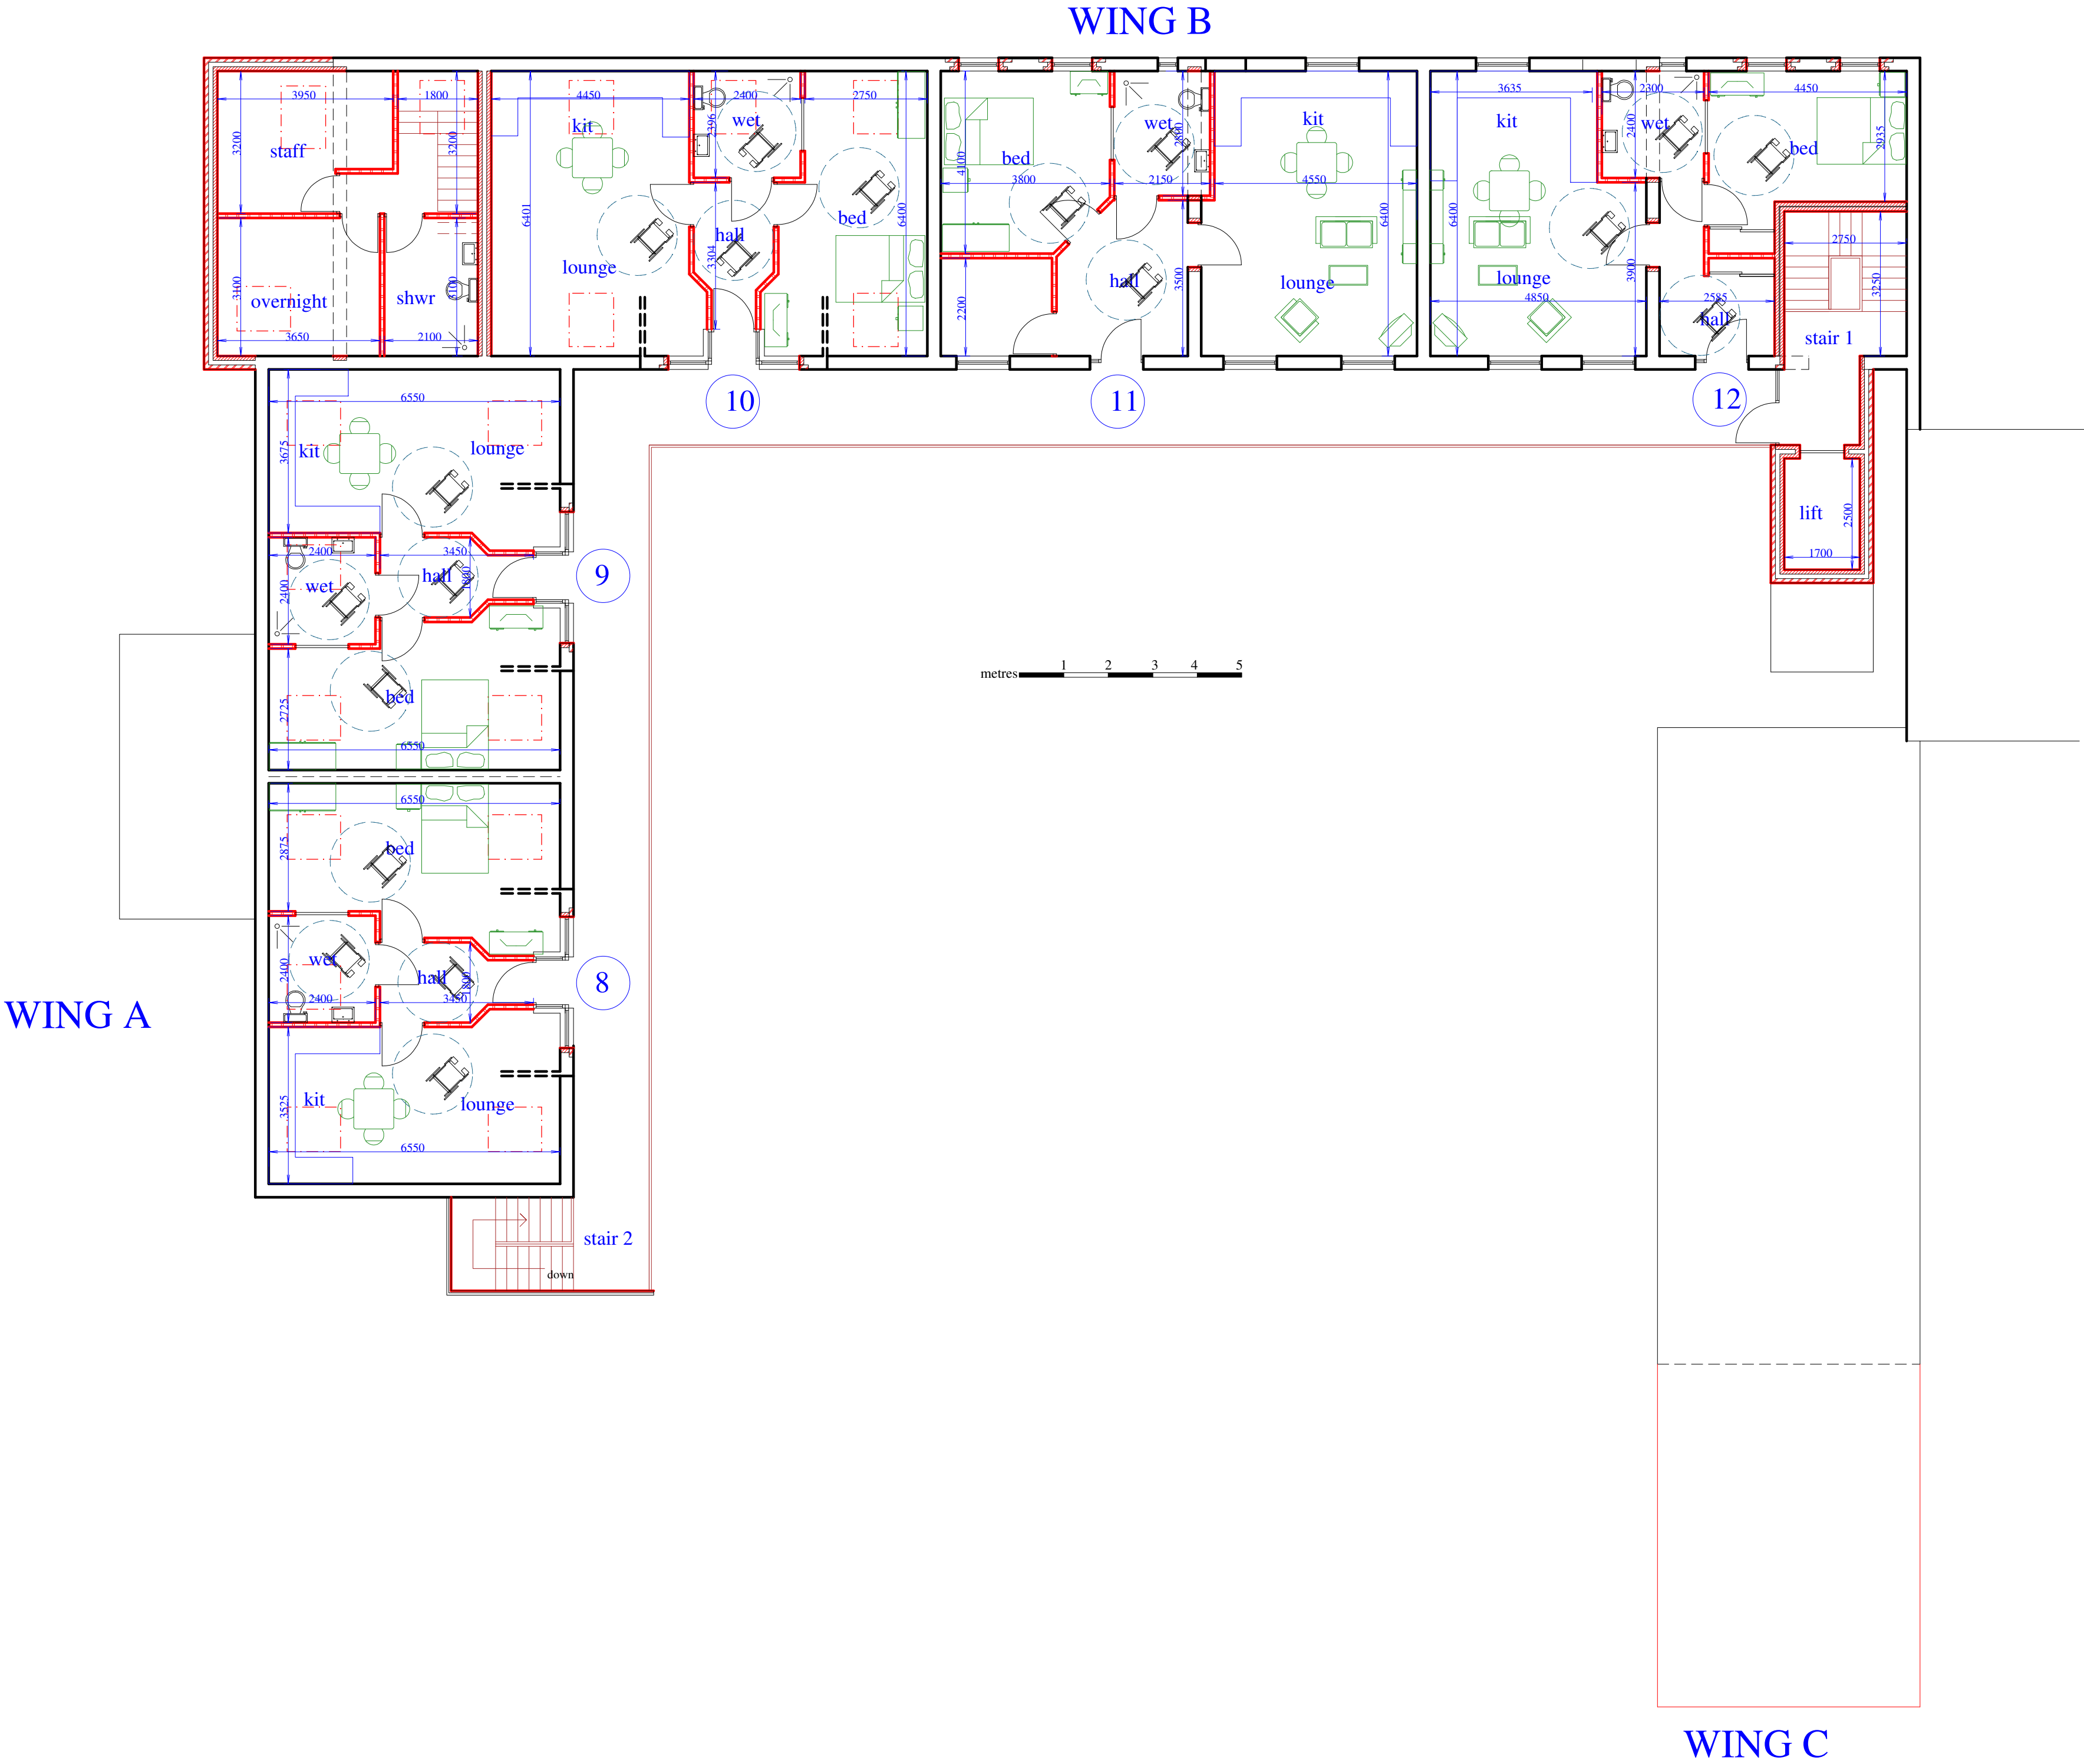

b	10/12	RLs /external stair/outhouse
a	09/12	RLs /external stair
rev	date	description

Proposed Conversion to
12no assisted living units
Cobblestones Court
Ivy Avenue
Garston

Proposed First Floor	
scale	1:100@A1
date	07/12
drawing	2095/4b