


- NEW 25mm DEEP FOLDED ALUMINIUM PANEL ABOVE FASCIA, FINISHED BLACK, NEW SUB-FASCIA FORMED FROM EXTERNAL QUALITY PLYWOOD.
- NEW PROJECTING SIGN, REFER TO SEPERATE DETAIL.
- NEW 25mm DEEP FOLDED ALUMINIUM BACK PANEL, FINISHED GREY, REF. RAL 7015, NEW SUB-FASCIA FORMED FROM EXTERNAL QUALITY PLYWOOD.
- NEW SLIMLINE INTERNALLY ILLUMINATED BADGE BOX, SIGN CONSTRUCTED FROM 10g ALUMINIUM, BLUE TO RAL 5019 WITH 65% HORIZONTAL GRADIENT TO PANTONE PROCESSED CYAN, WHITE 'GREGGS' LETTERING AND ORANGE QUATTRO DOTS TO PANTONE 1235C, LETTERS AND QUATTRO DOTS ILLUMINATED ONLY.
- RETAIN EXISTING SUN BLIND & FINISHED LATHIE GREY, REF. RAL 7011, NEW CANVAS, REF. ARTISTIC BLINDS, PARA 97.
- RETAIN EXISTING FULLY CONCEALED MICRO PERFORATED STEEL ROLLER SHUTTER, SHUTTER, LATHES & GUIDES FINISHED GREY, RFE. RAL 7011.
- PILASTERS TO BE PAINTED GREY TO MATCH RAL 7011.
- RETAIN EXISTING ALUMINIUM SHOPFRONT FINISHED GREY, REF. RAL 7011.
- RE-TILE EXISTING STALLRISER WITH CERAMIC TILES, REF. PORCEL CERAM, PORCEL SLATE SERIES, BLACK, 300 x 30mm.

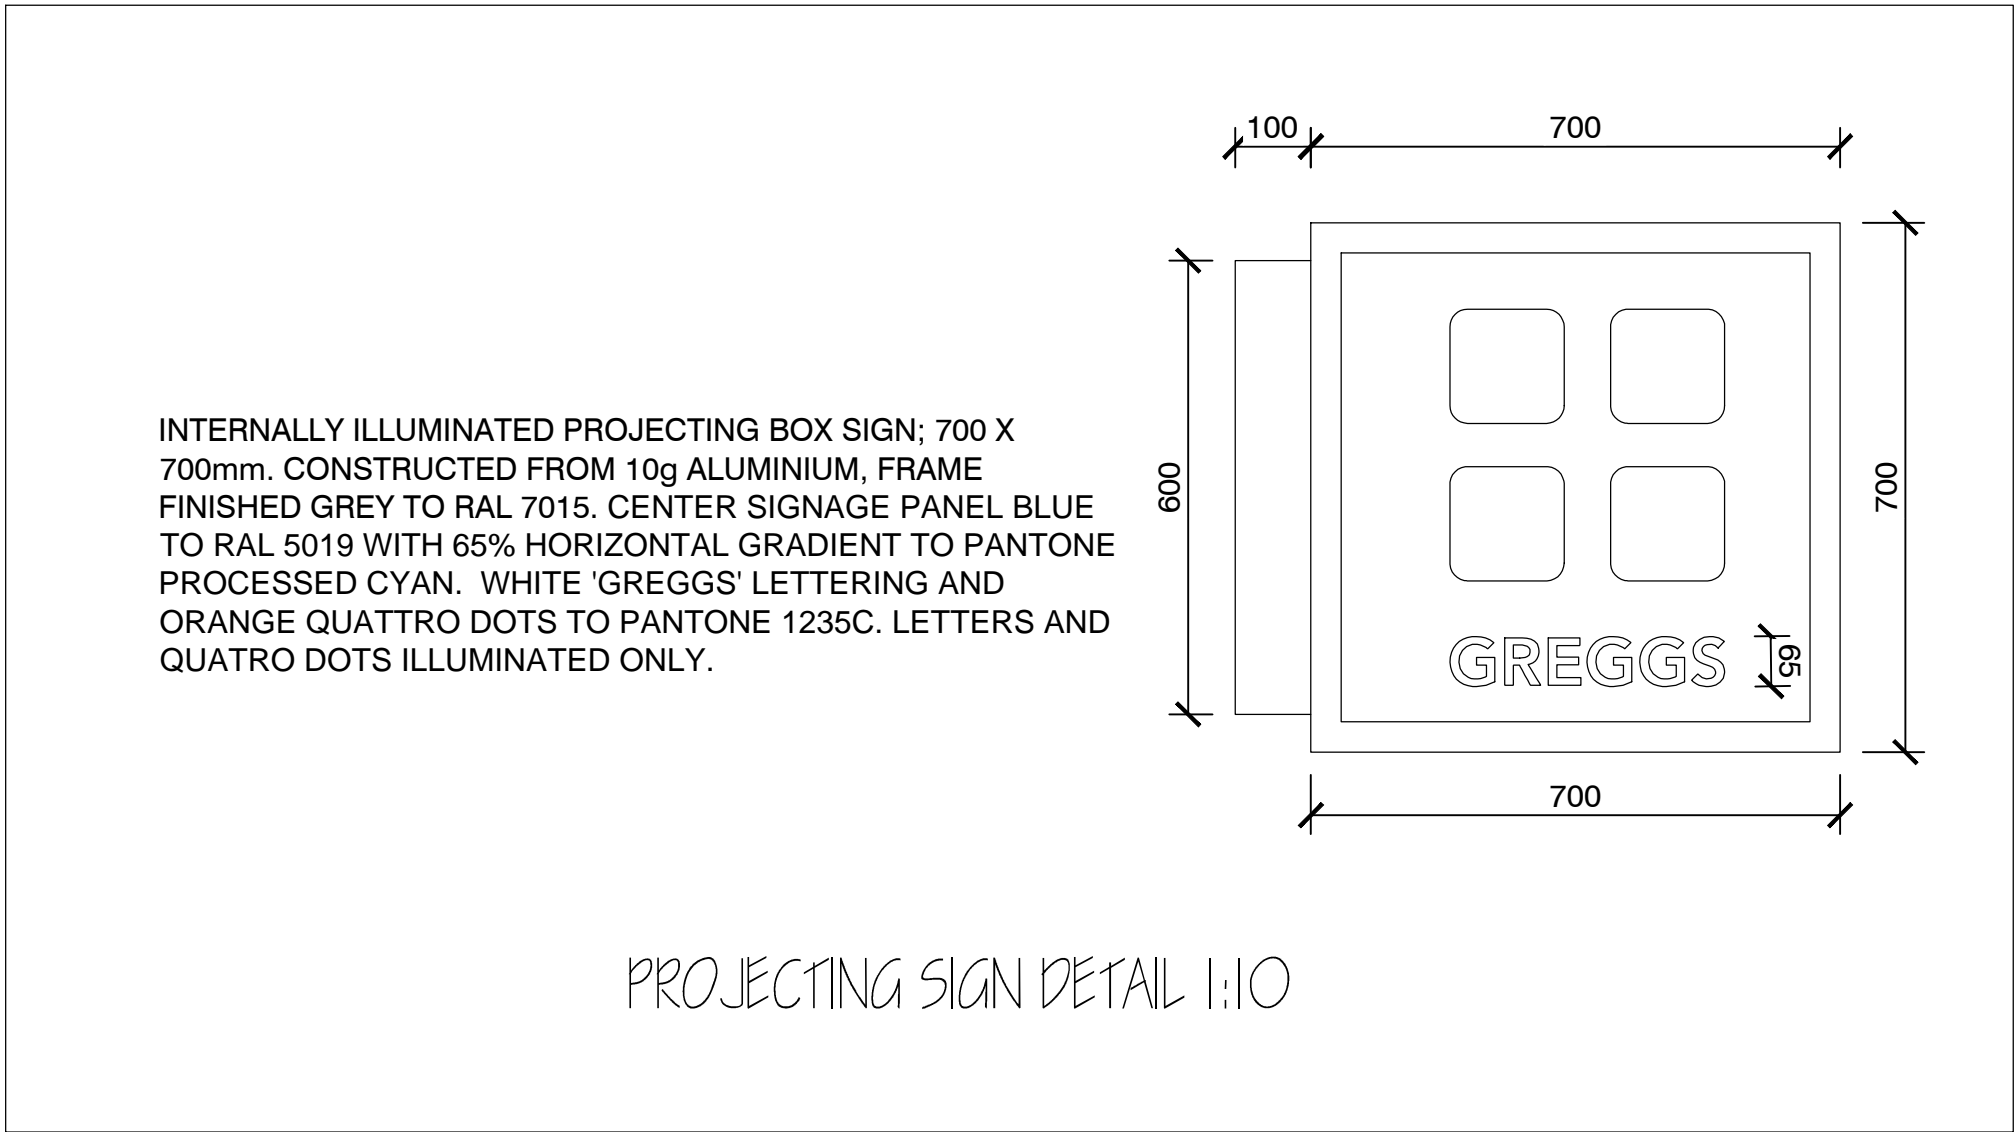

C			
B			
A			
REV	DESCRIPTION	DATE	NAME



GREGGS Plc (PENNINGES)
31 GREENSIDE STREET
OPENSRAW
MANCHESTER
M11 2HW
Tel: (0161) 274 2760

Shop Name
COUNTY ROAD

Title
EXISTING & PROPOSED ELEVATIONS

Site Address
40 COUNTY ROAD,
WALTON,
LIVERPOOL,
L4 3QH

Gross Building Area 135.2 Sq m	Gross Sales Area 11.26 Sq m
-----------------------------------	--------------------------------

Drawing No. RPEN/S0201/P	Rev.
-----------------------------	------

Date 09/11/15	Scale 1:50	@ A1
------------------	---------------	---------

Drawn by MB	Scale Bar 
Issued 09/11/15	