

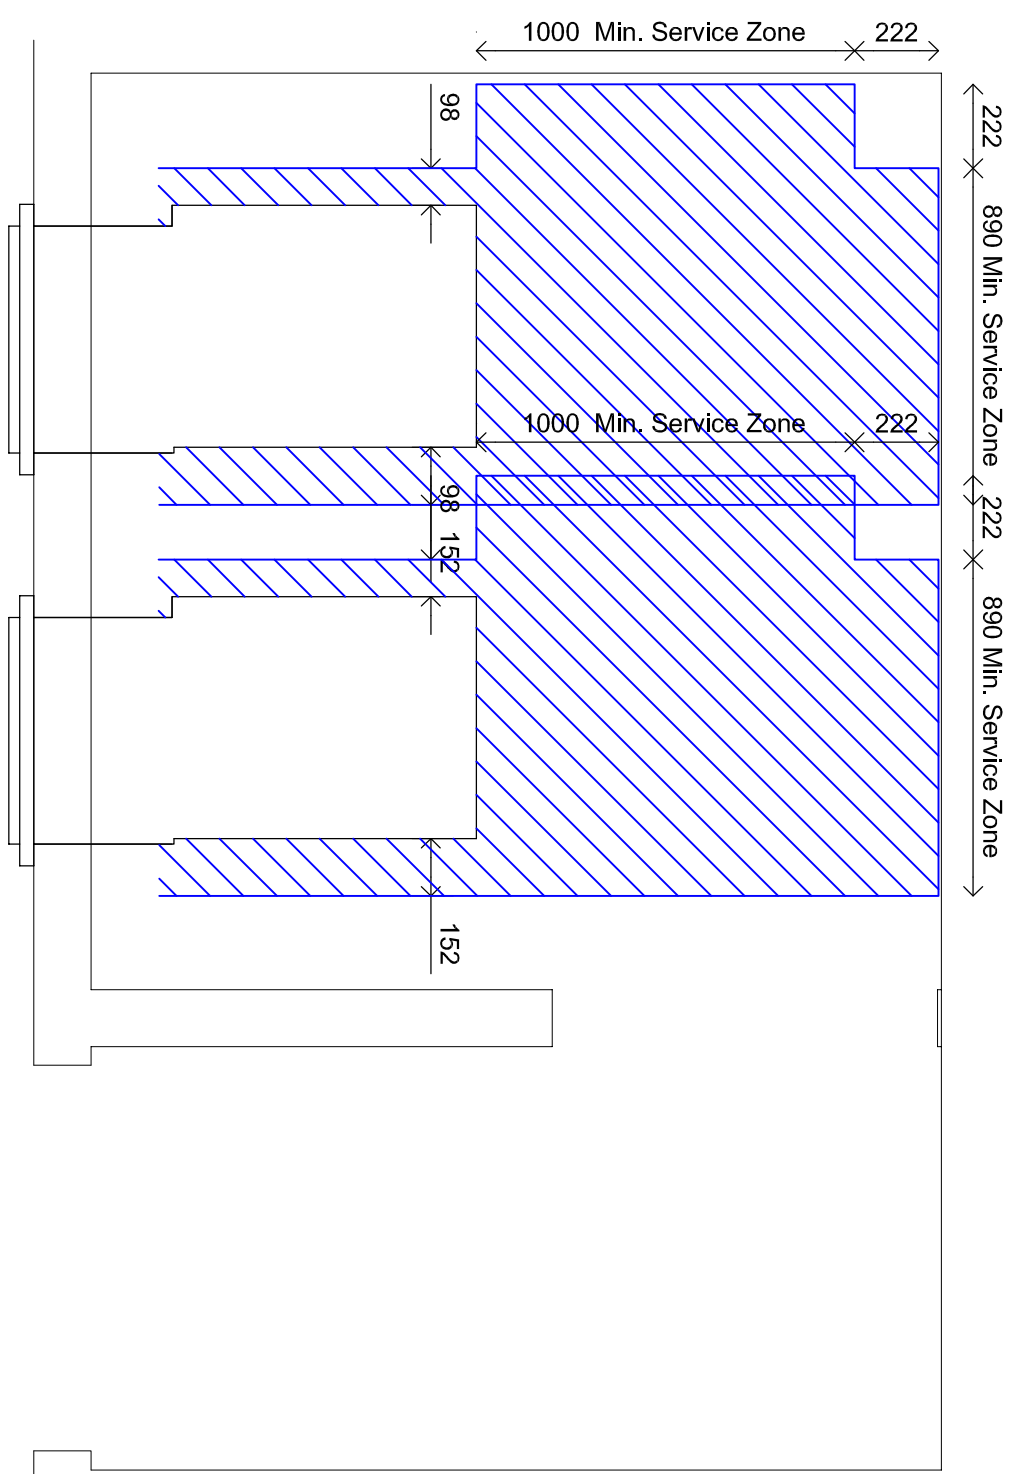


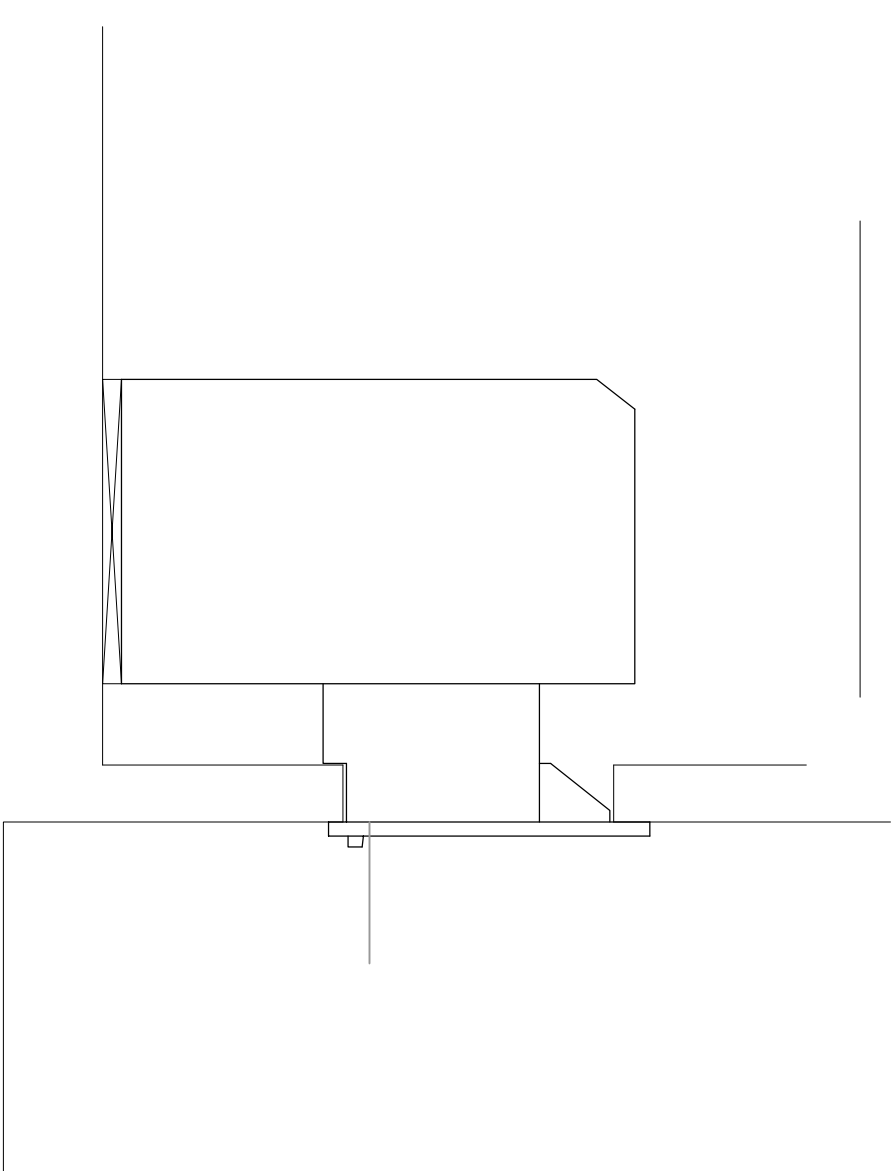


EXTERNAL ATM - SETTING OUT 1:20

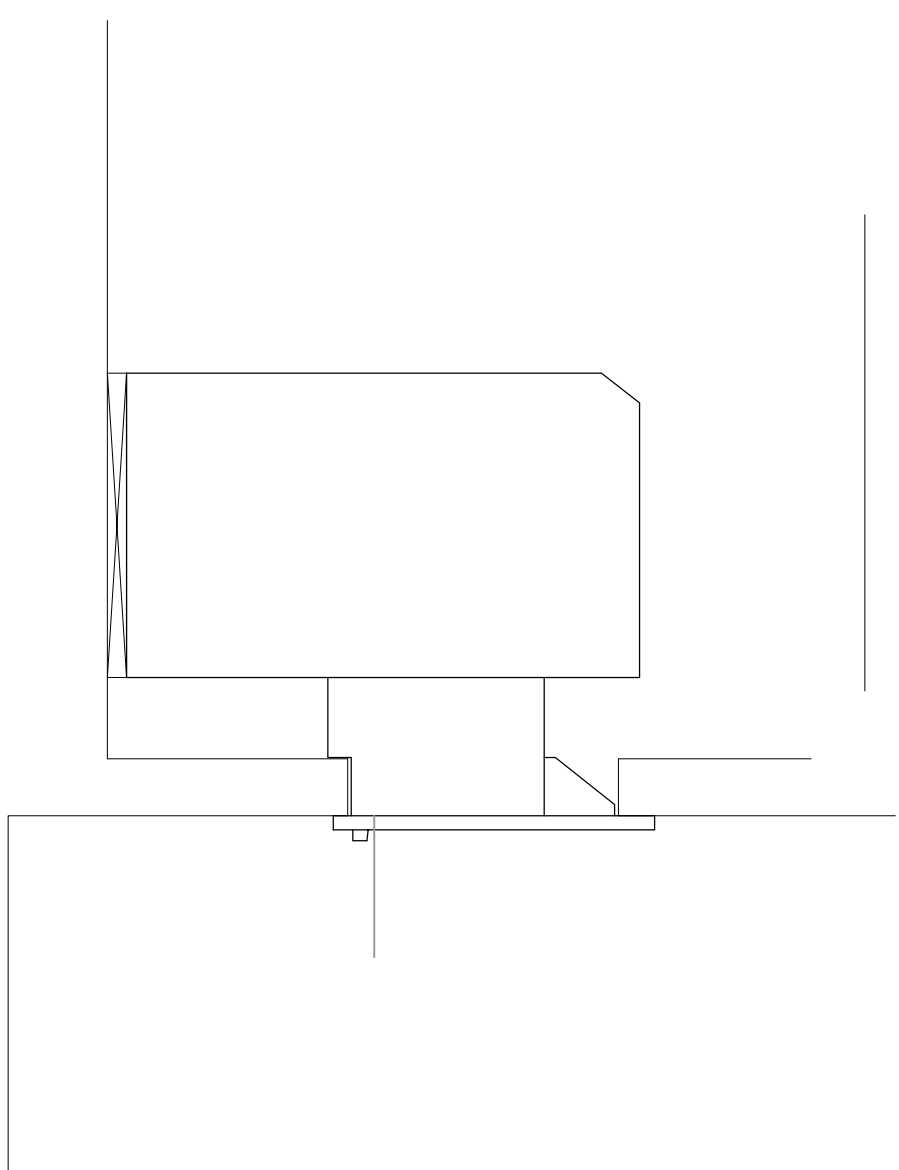

SECTION 1 - 1:20

SECTION 2 - 1:20

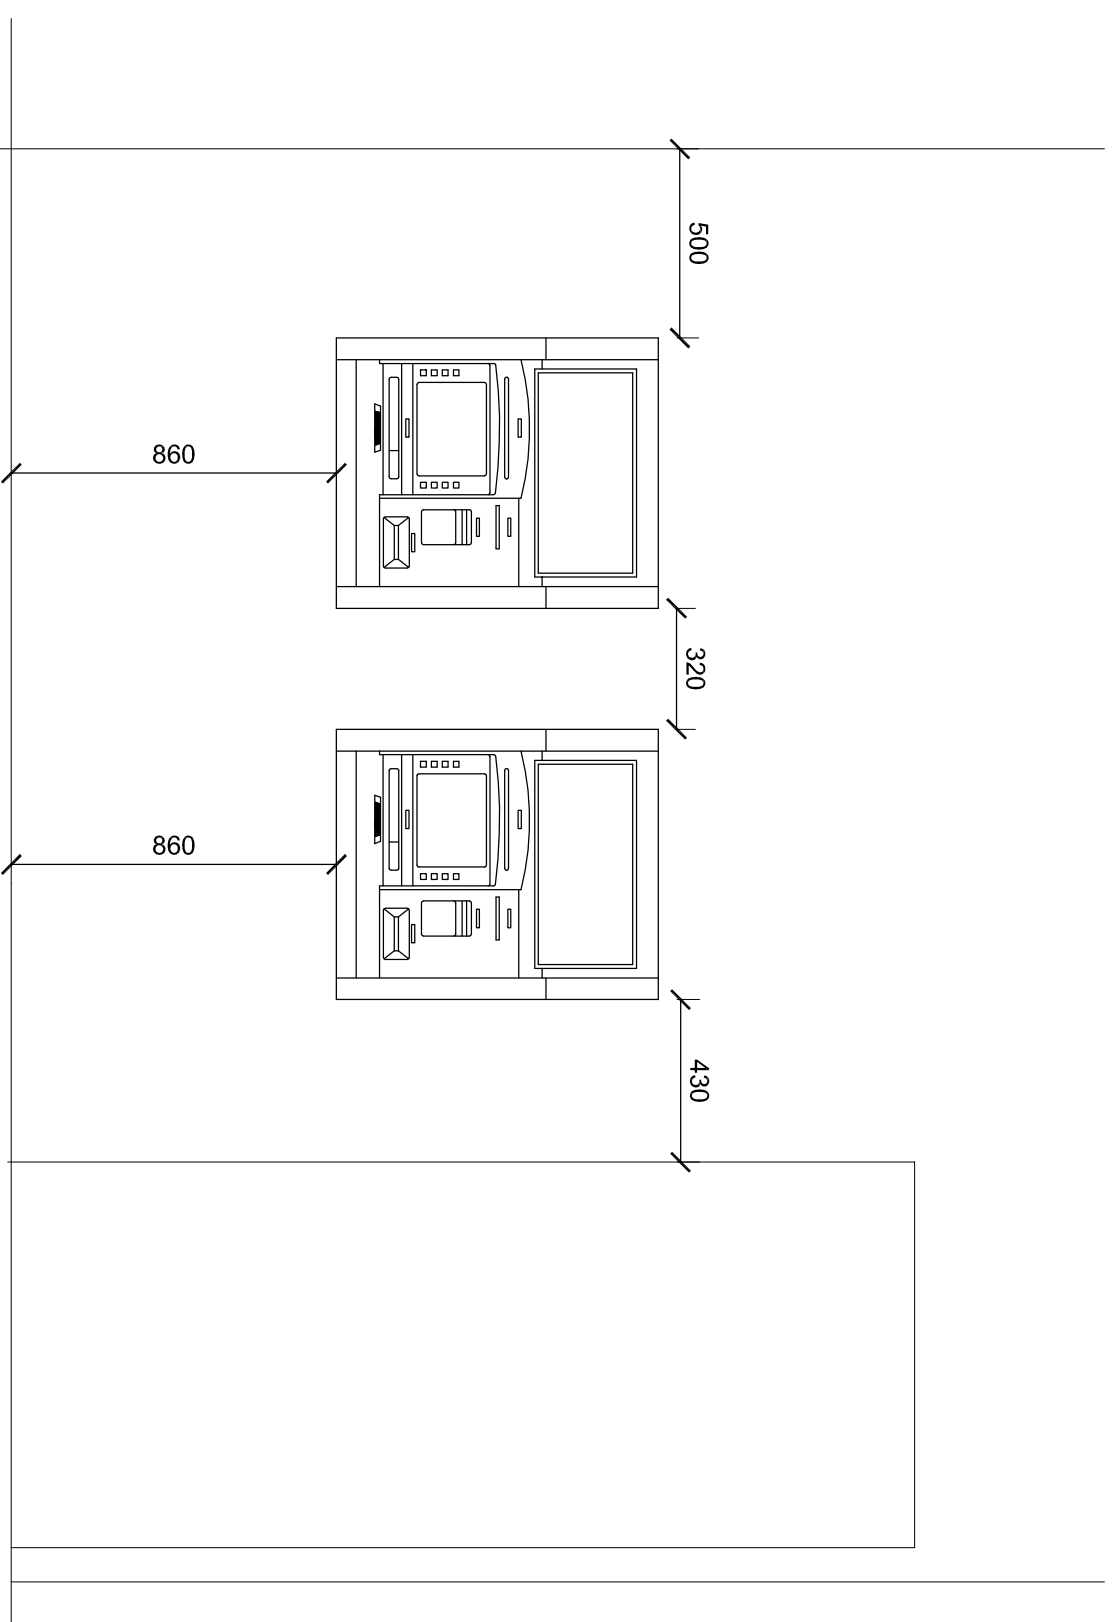

EXTERNAL ELEVATION A - 1:10



Group Property

Notes:

This drawing is the copyright and property of The Royal Bank of Scotland plc.
It must not be copied or published without written consent.

Do not scale from this drawing.

ATM



Existing 5887 '5' Key height 990mm (LEFT)

ATM 2



Existing 5887 '5' Key height 980mm (RIGHT)

rev	description	date
-----	-------------	------

[illegible]

project LIVERPOOL ONE PARADISE STREET, MERSEYSIDE L1 8BU	title GROUND FLOOR ATM SET OUT DETAILS EXISTING
--	---

