


NEW GATES



NEW BIN STORE

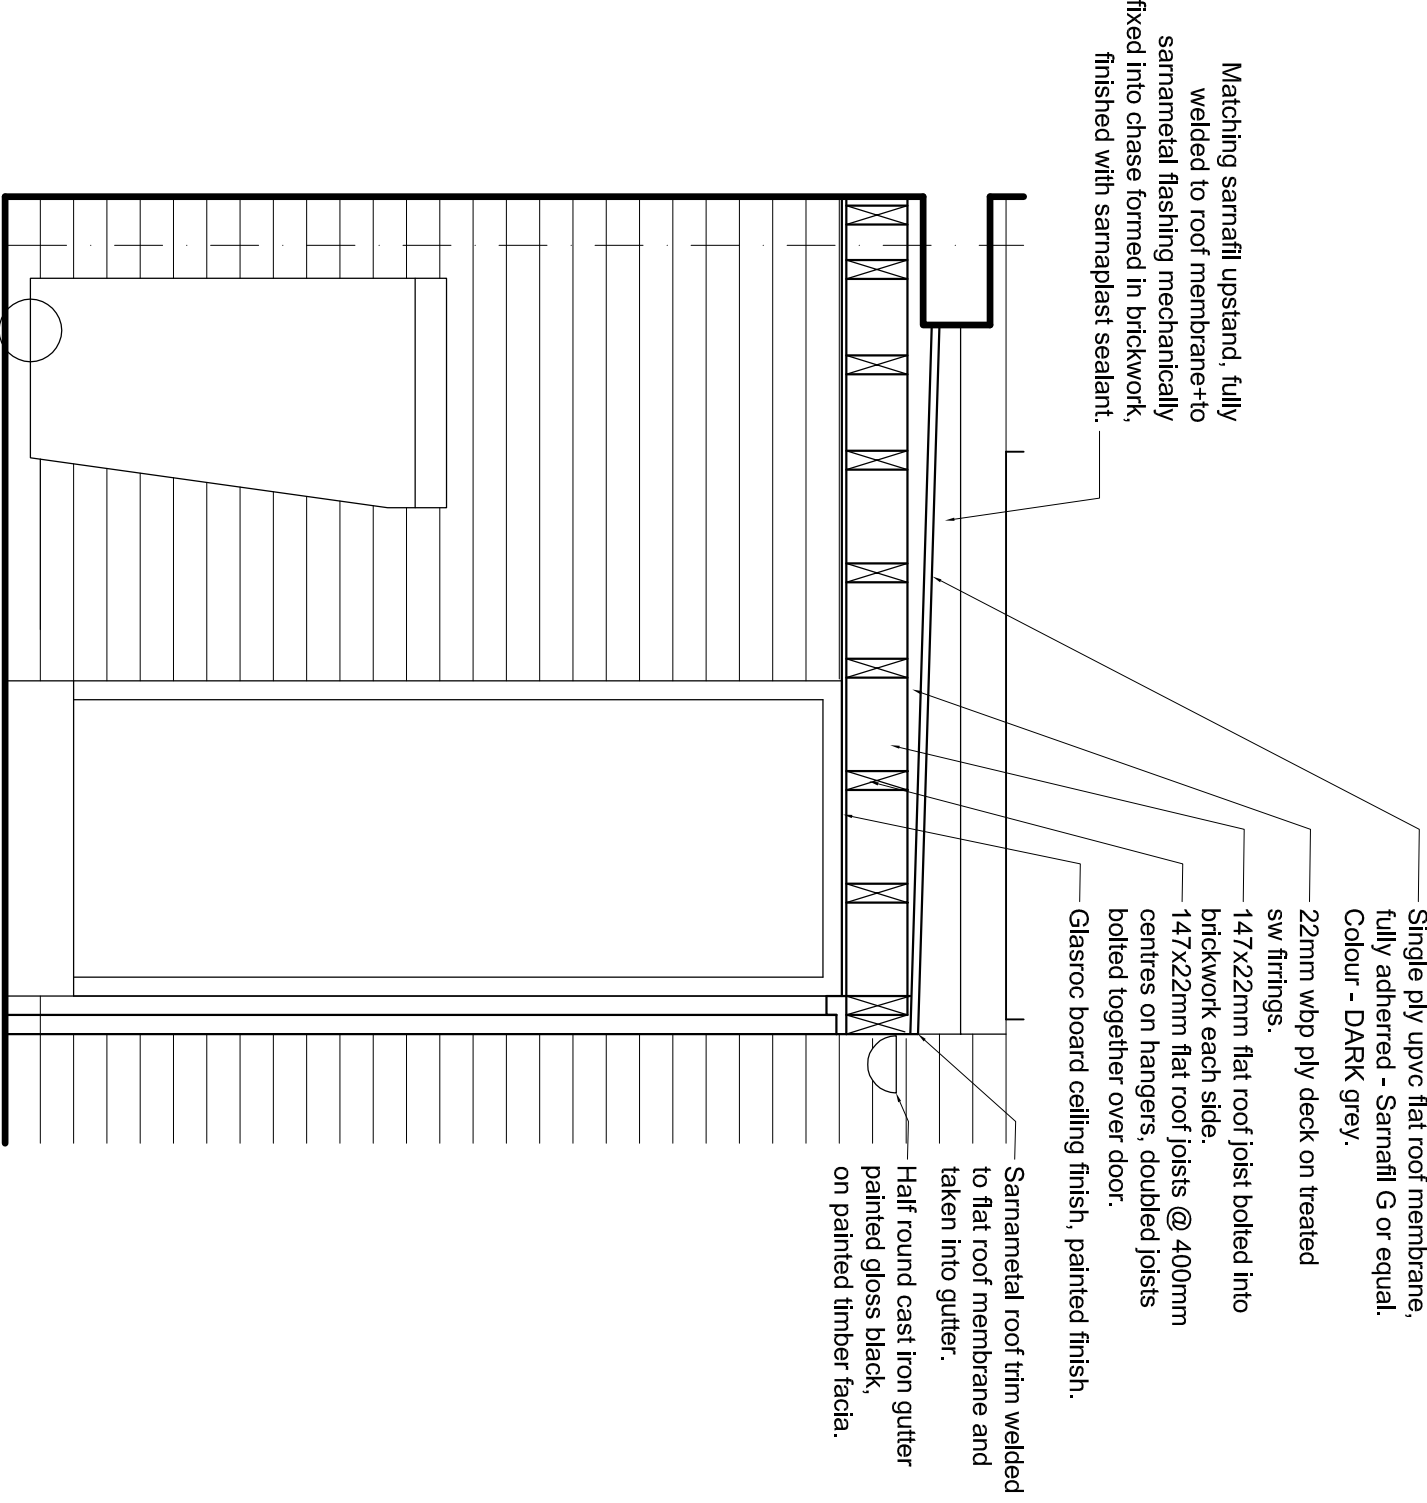

DENOVO DESIGN LTD  
89 WOOD STREET, LIVERPOOL, L1 4NJ  
Tel: (0151) 708 4999 Fax: (0151) 708 5335  
e-mail: post@denovodesign.ltd.uk  
www.denovodesign.ltd.uk

ARCHITECTURE INTERIOR DESIGN CONSERVATION

Rev A : 7 Sept 15 : de : issued for planning

44 Berry Street Liverpool for Miss A. Nasuh

PROPOSED GATES AND BIN STORE

Drawn: DE July 15 Checked: 1:20 @A3 DN301.C.30 A