


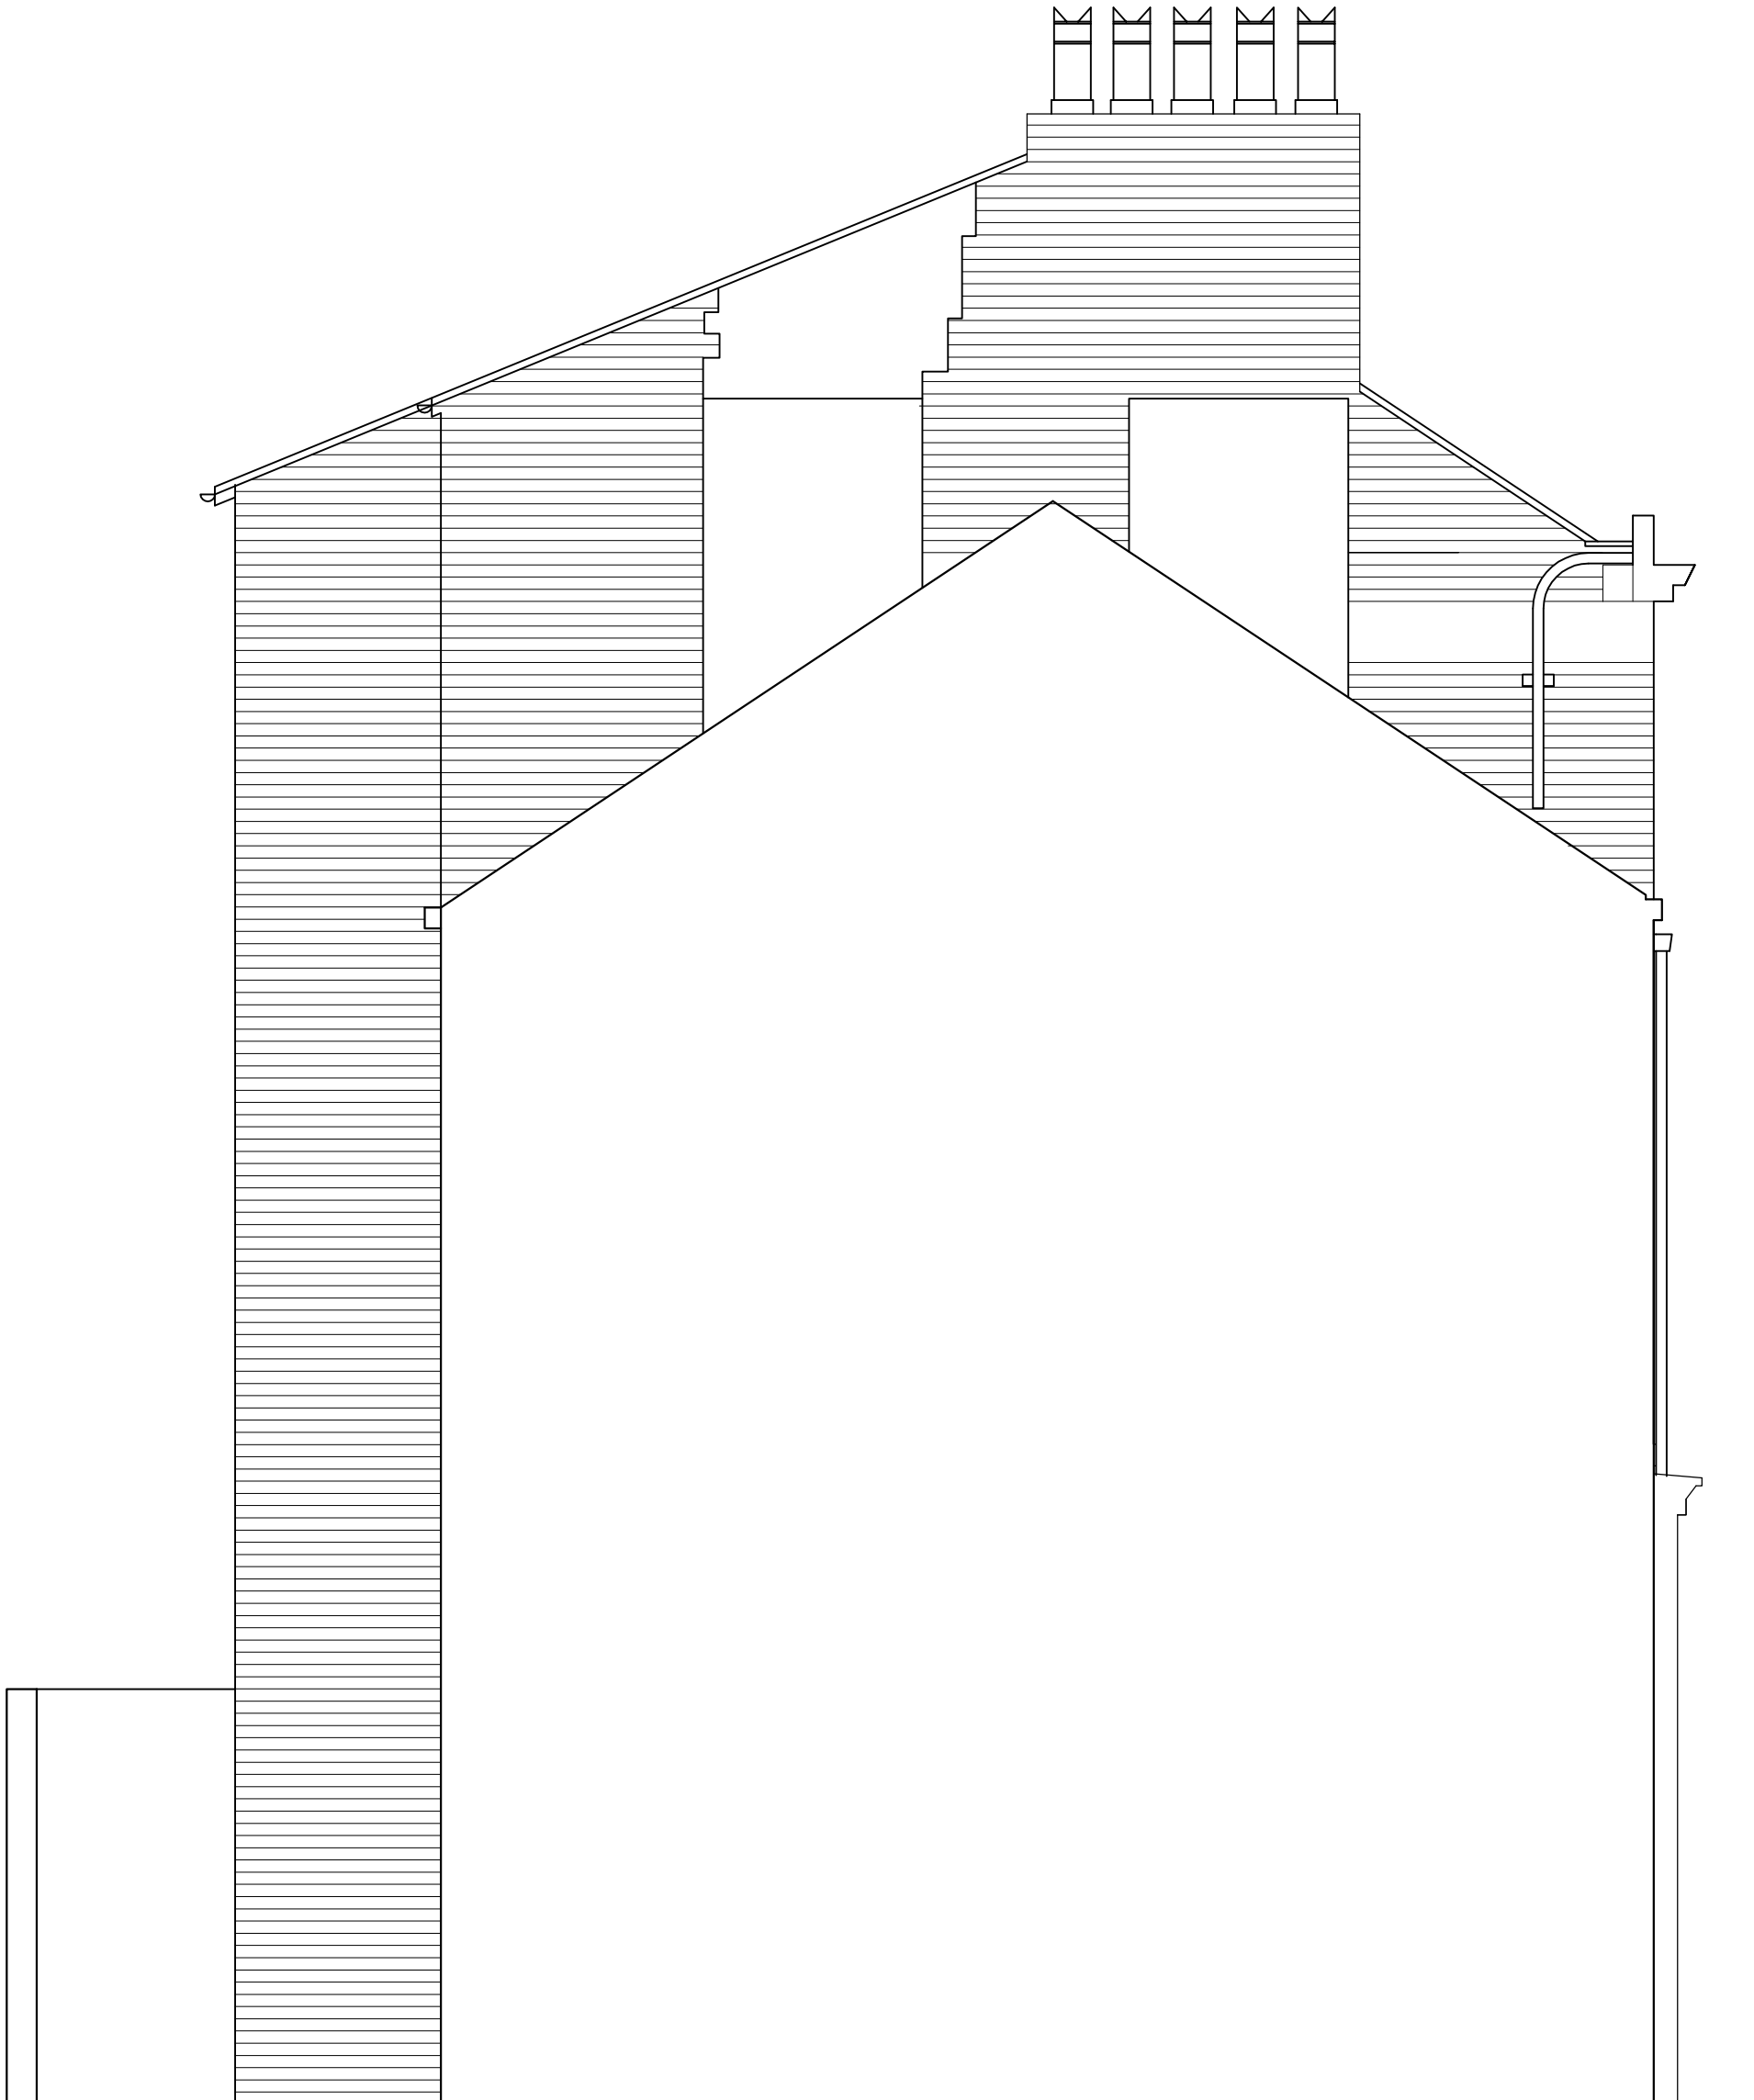

SIDE ELEVATION



DENOVO DESIGN LTD
89 WOOD STREET, LIVERPOOL, L1 4NU
tel: (0151) 708 4999 fax: (0151) 708 5335
e-mail: post@denovodesign.ltd.uk
www.denovodesign.ltd.uk

Rev : date : initials : revision note

44 Berry Street Liverpool for Miss A. Nasuh

SIDE ELEVATION AS EXISTING

Drawn:
DE July 15

Checked:

1:50 @A3

DN301.P.09