


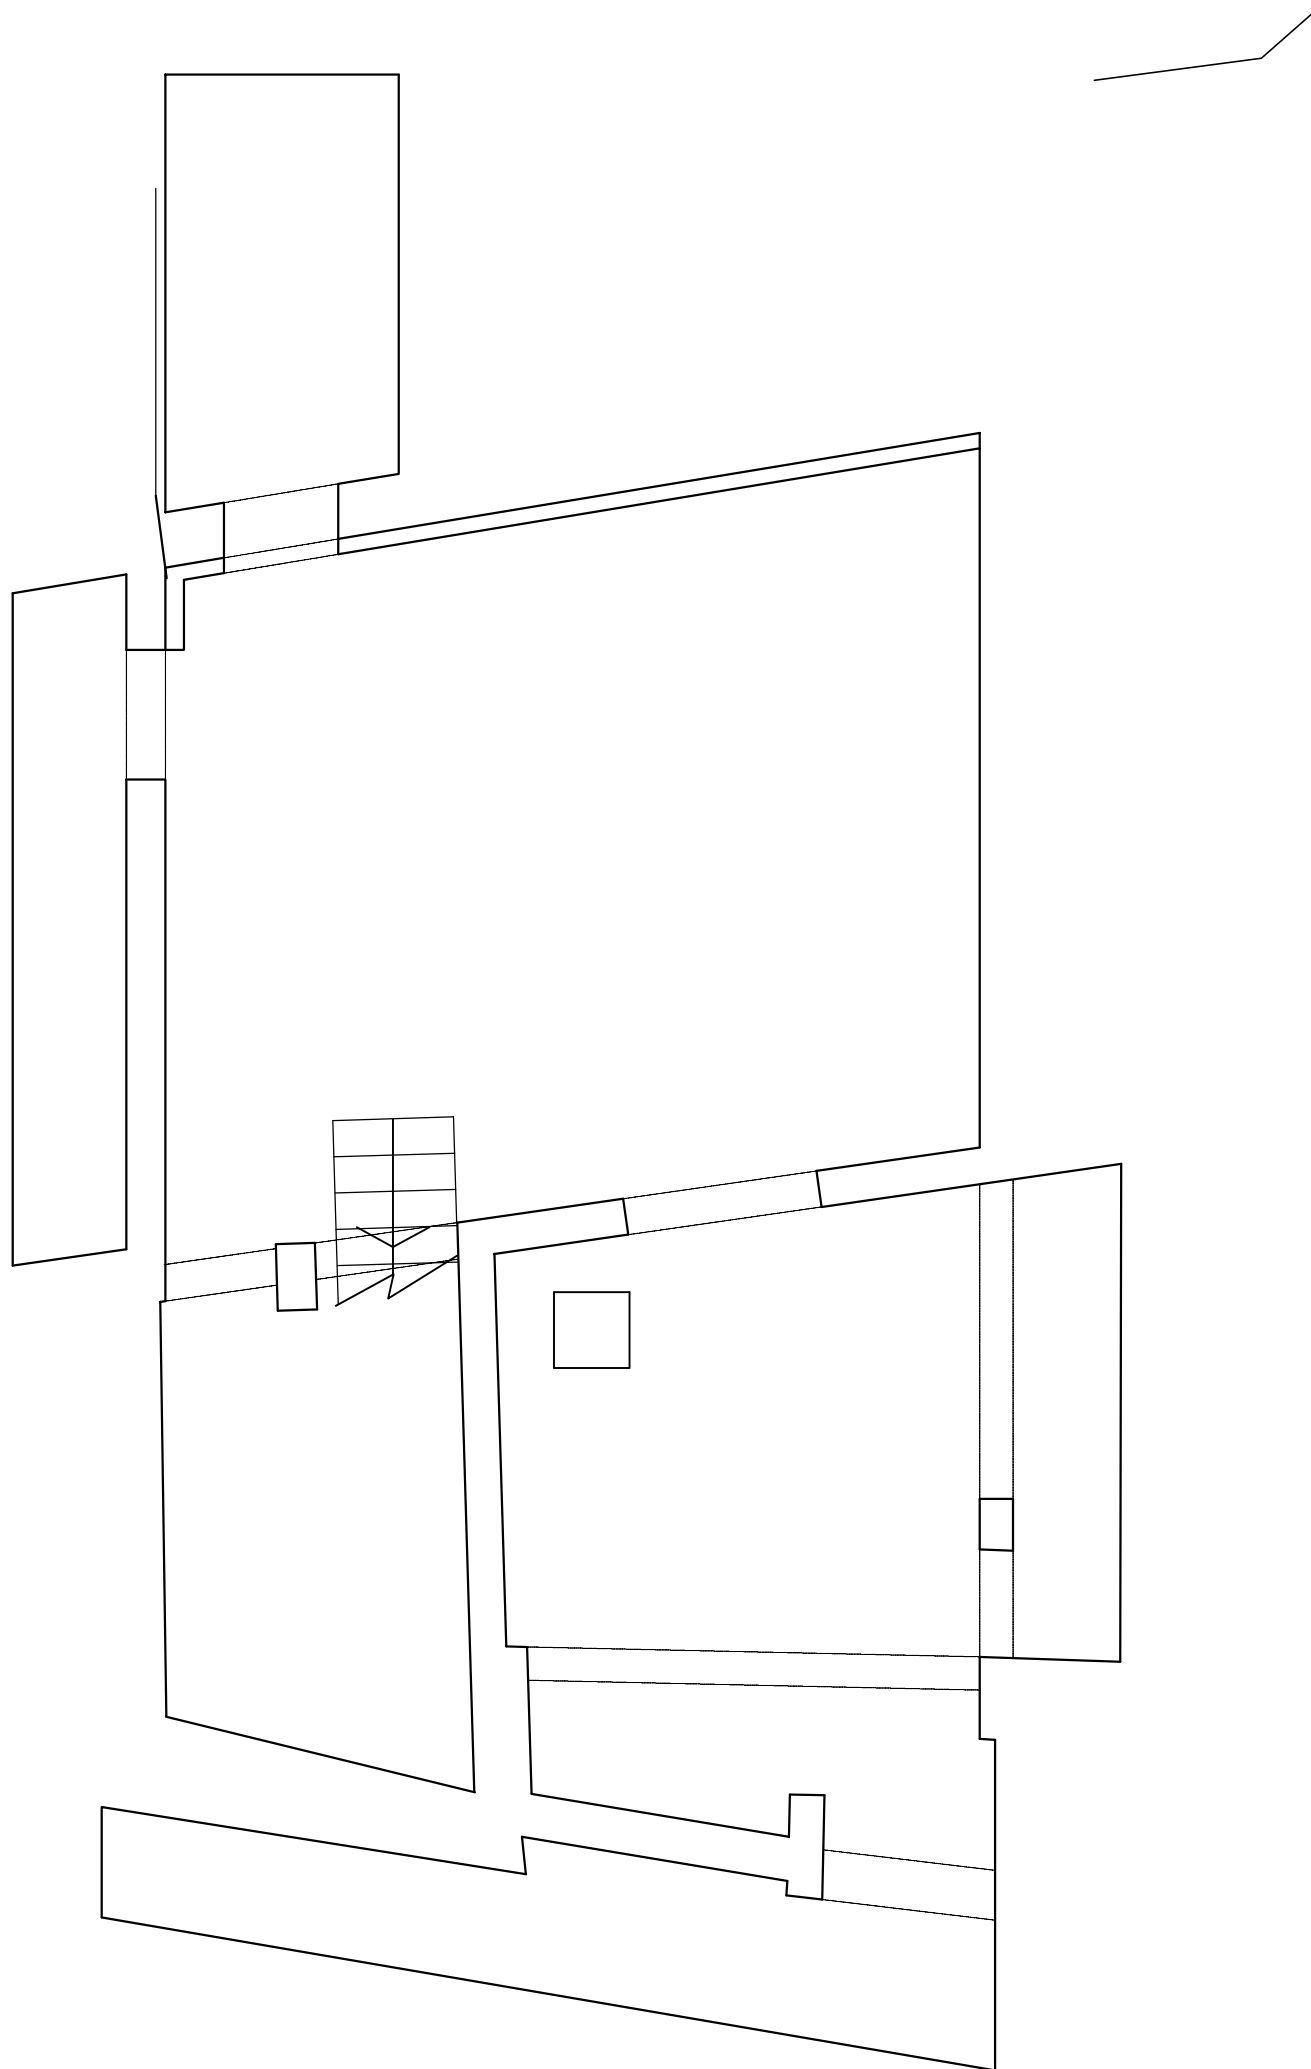

no proposed works to basement .