
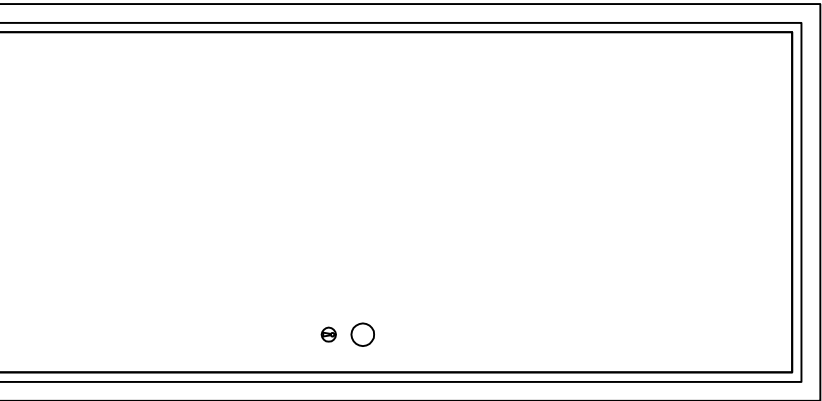
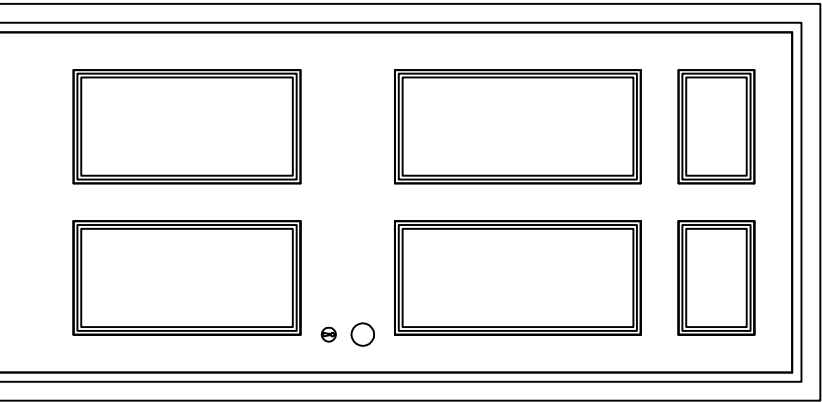
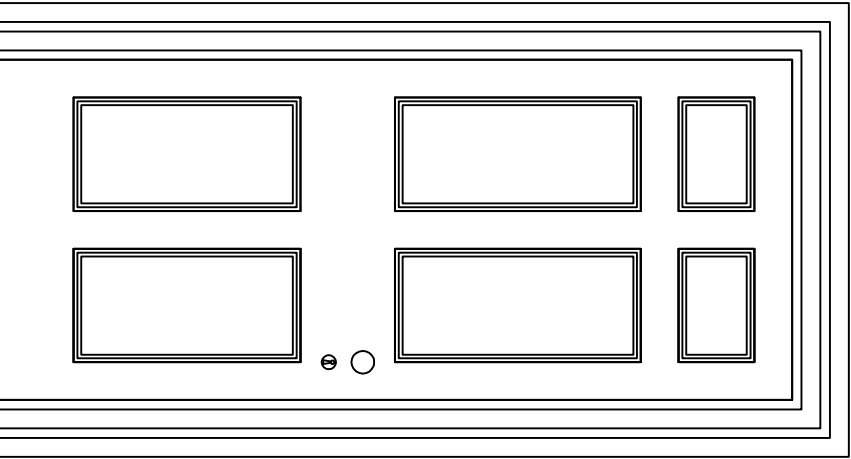


EXISTING AND NEW DOOR TYPES AND FINISH

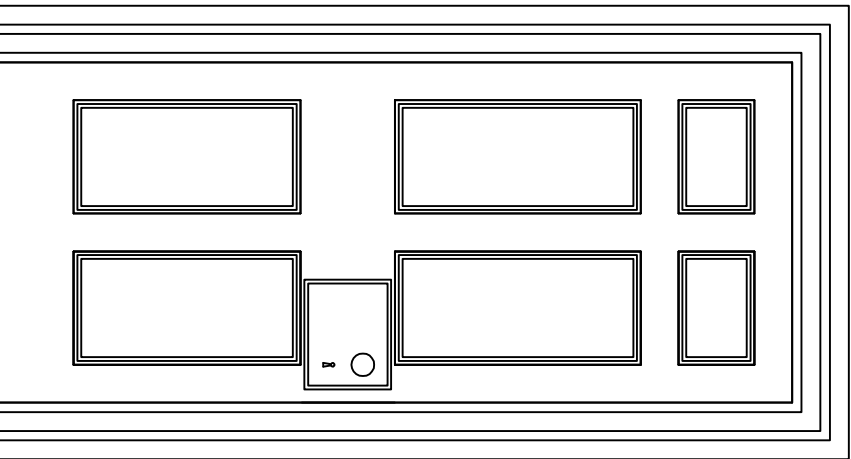

DOOR TYPE A

EXISTING OAK DOORS OFF
HALLWAY

existing door and brass
ironmongery to be overhauled and
refurbished and re-hung in existing
location

DOOR TYPE B

NEW VENEERED PANELLED
DOORS [white oak veneer]

new flush doors within existing
openings to be fitted with profiled
white oak beading to replicate six
panelled doors fitted with new brass
ironmongery to match existing and
hung in required location

DOOR TYPE C

EXISTING PAINTED PANELLED
DOORS

existing doors within existing
openings to be overhauled and
refurbished and fitted with new brass
ironmongery to match existing and
re-hung in required location

DOOR TYPE D

NEW VENEERED FLUSH DOORS
[white oak veneer]

new flush door to new stuwork
partitions to be supplied and fitted
with new brass ironmongery to match
existing and hung in required location

ADDITIONAL INFORMATION RELEVANT TO DISCHARGE OF CONDITIONS ATTACHED TO 16L/1118 23 August 2016

Condition 5
see details above.

Condition 4

- i. see drawing no. DN314.C.111
- ii. see drawing no. DN341.C.111
- iii. fire protection to ceilings and partitions where required to be provided by 2no. layers of 12.5mm plasterboard and finish skim coat
- iv. new balanced flue (see dwg. no. DN314.C.111) to be finished matt black.
- v. existing cast iron rain water goods to be retained where possible, existing cast iron soil pipes to be retained, new rain water goods where necessary to be in cast iron section and profiles to match existing.
- existing and new cast iron rain water goods and existing soil pipes to be finished painted hammerite satin black



ARCHITECTURE INTERIOR DESIGN CONSERVATION

DENOVO DESIGN LTD
89 WOOD STREET, LIVERPOOL, L1 4NU
tel: (0151) 708 4979 fax: (0151) 708 5335
e-mail: post@denovodesign.ltd.uk
www.denovodesign.ltd.uk

2 Maryland Street, Liverpool

CONSTRUCTION DETAILS 3 DETAILS FOR DISCHARGE OF CONDITIONS

Drawn: DE
Checked: Aug16

scale as indicated

DN314.C.112