



FIRST FLOOR PLAN AS PROPOSED

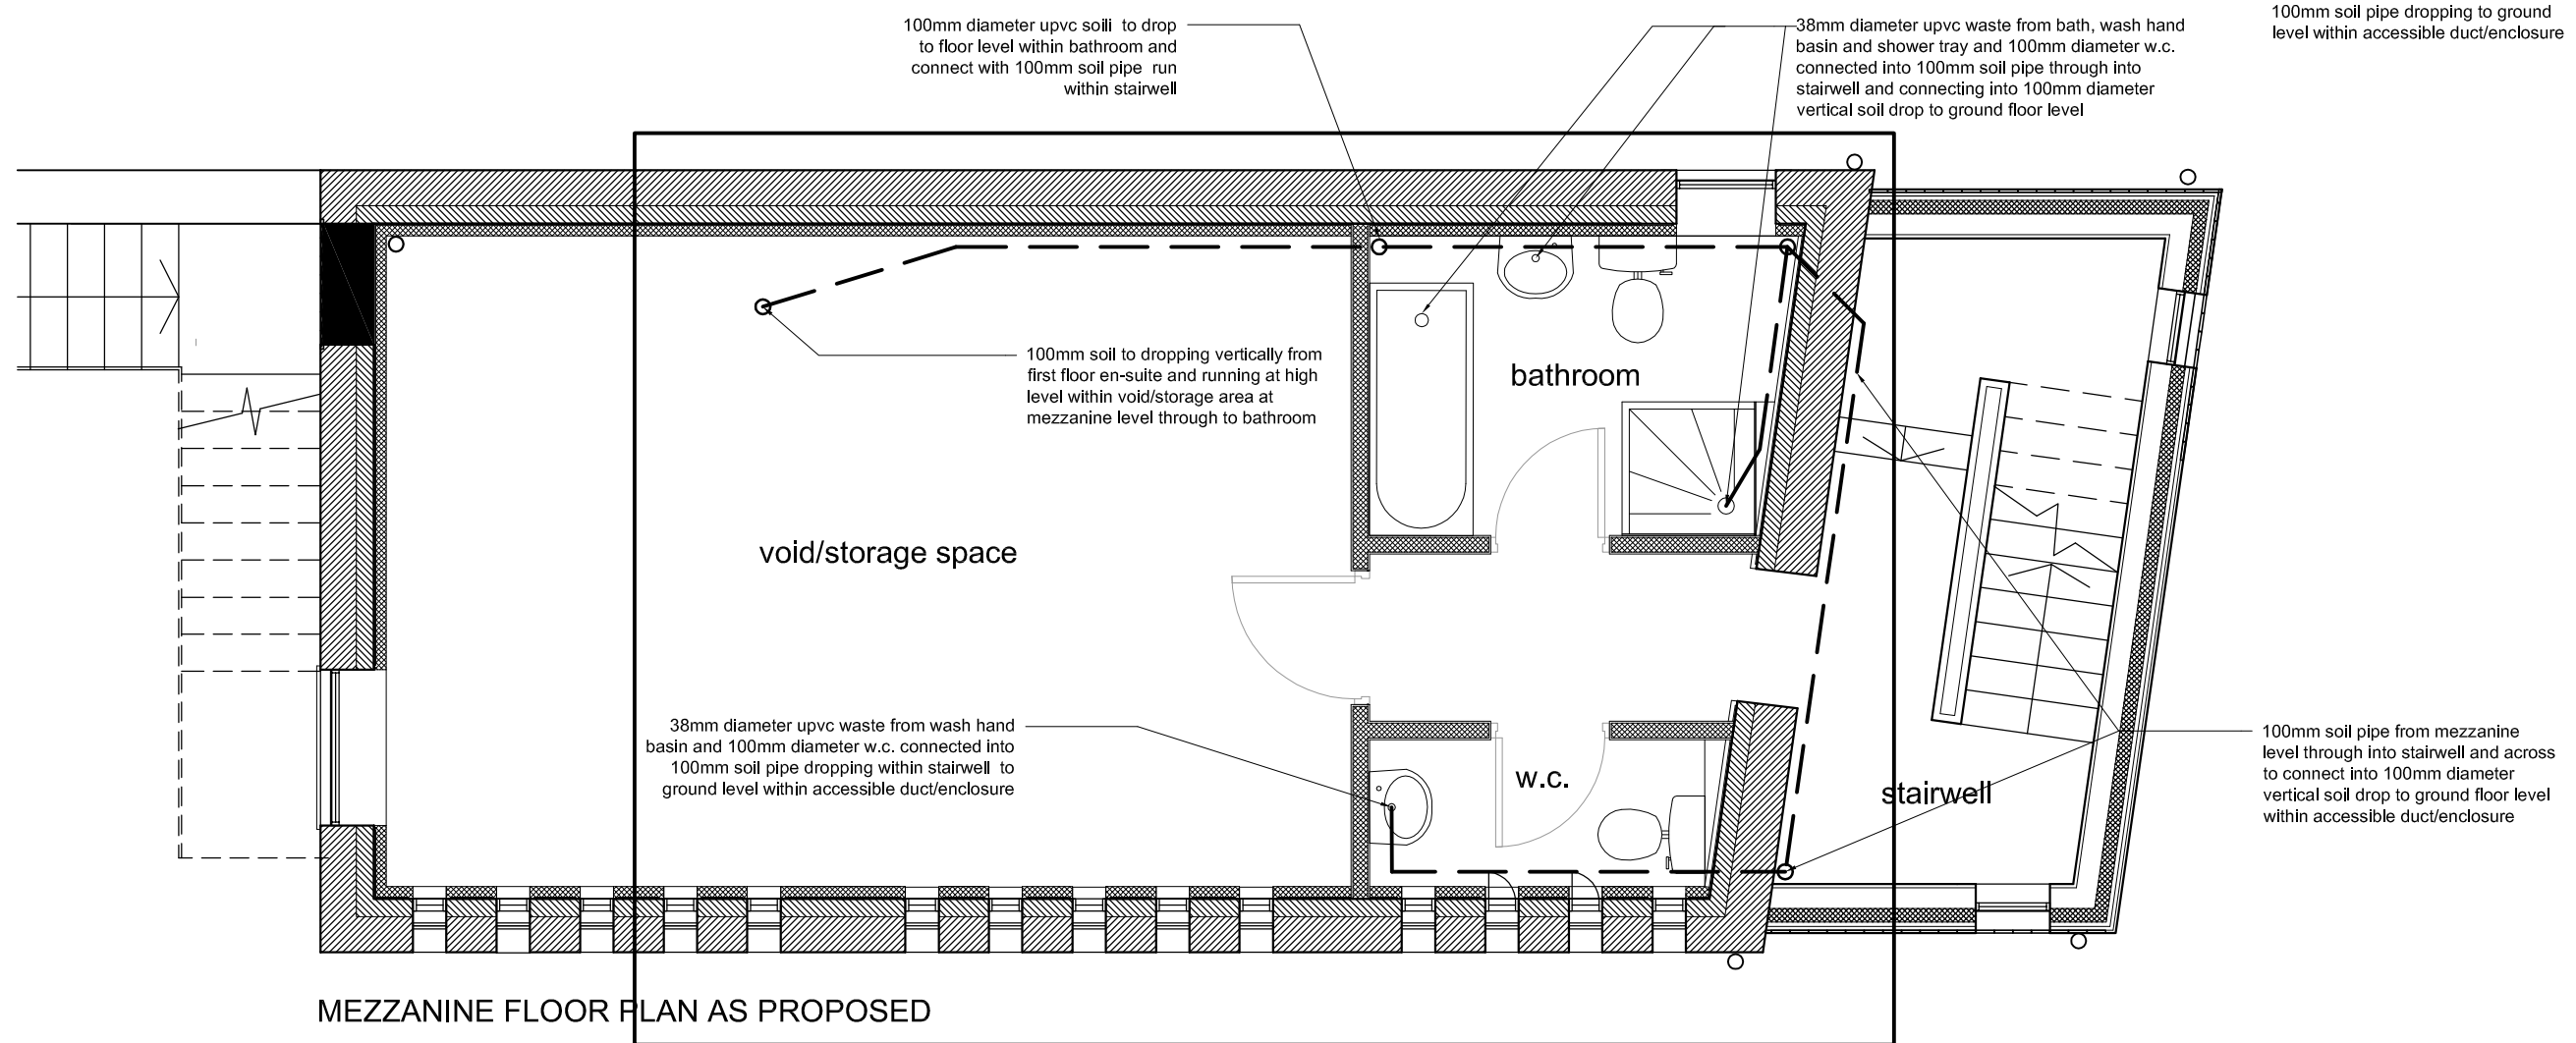

MEZZANINE FLOOR PLAN AS PROPOSED

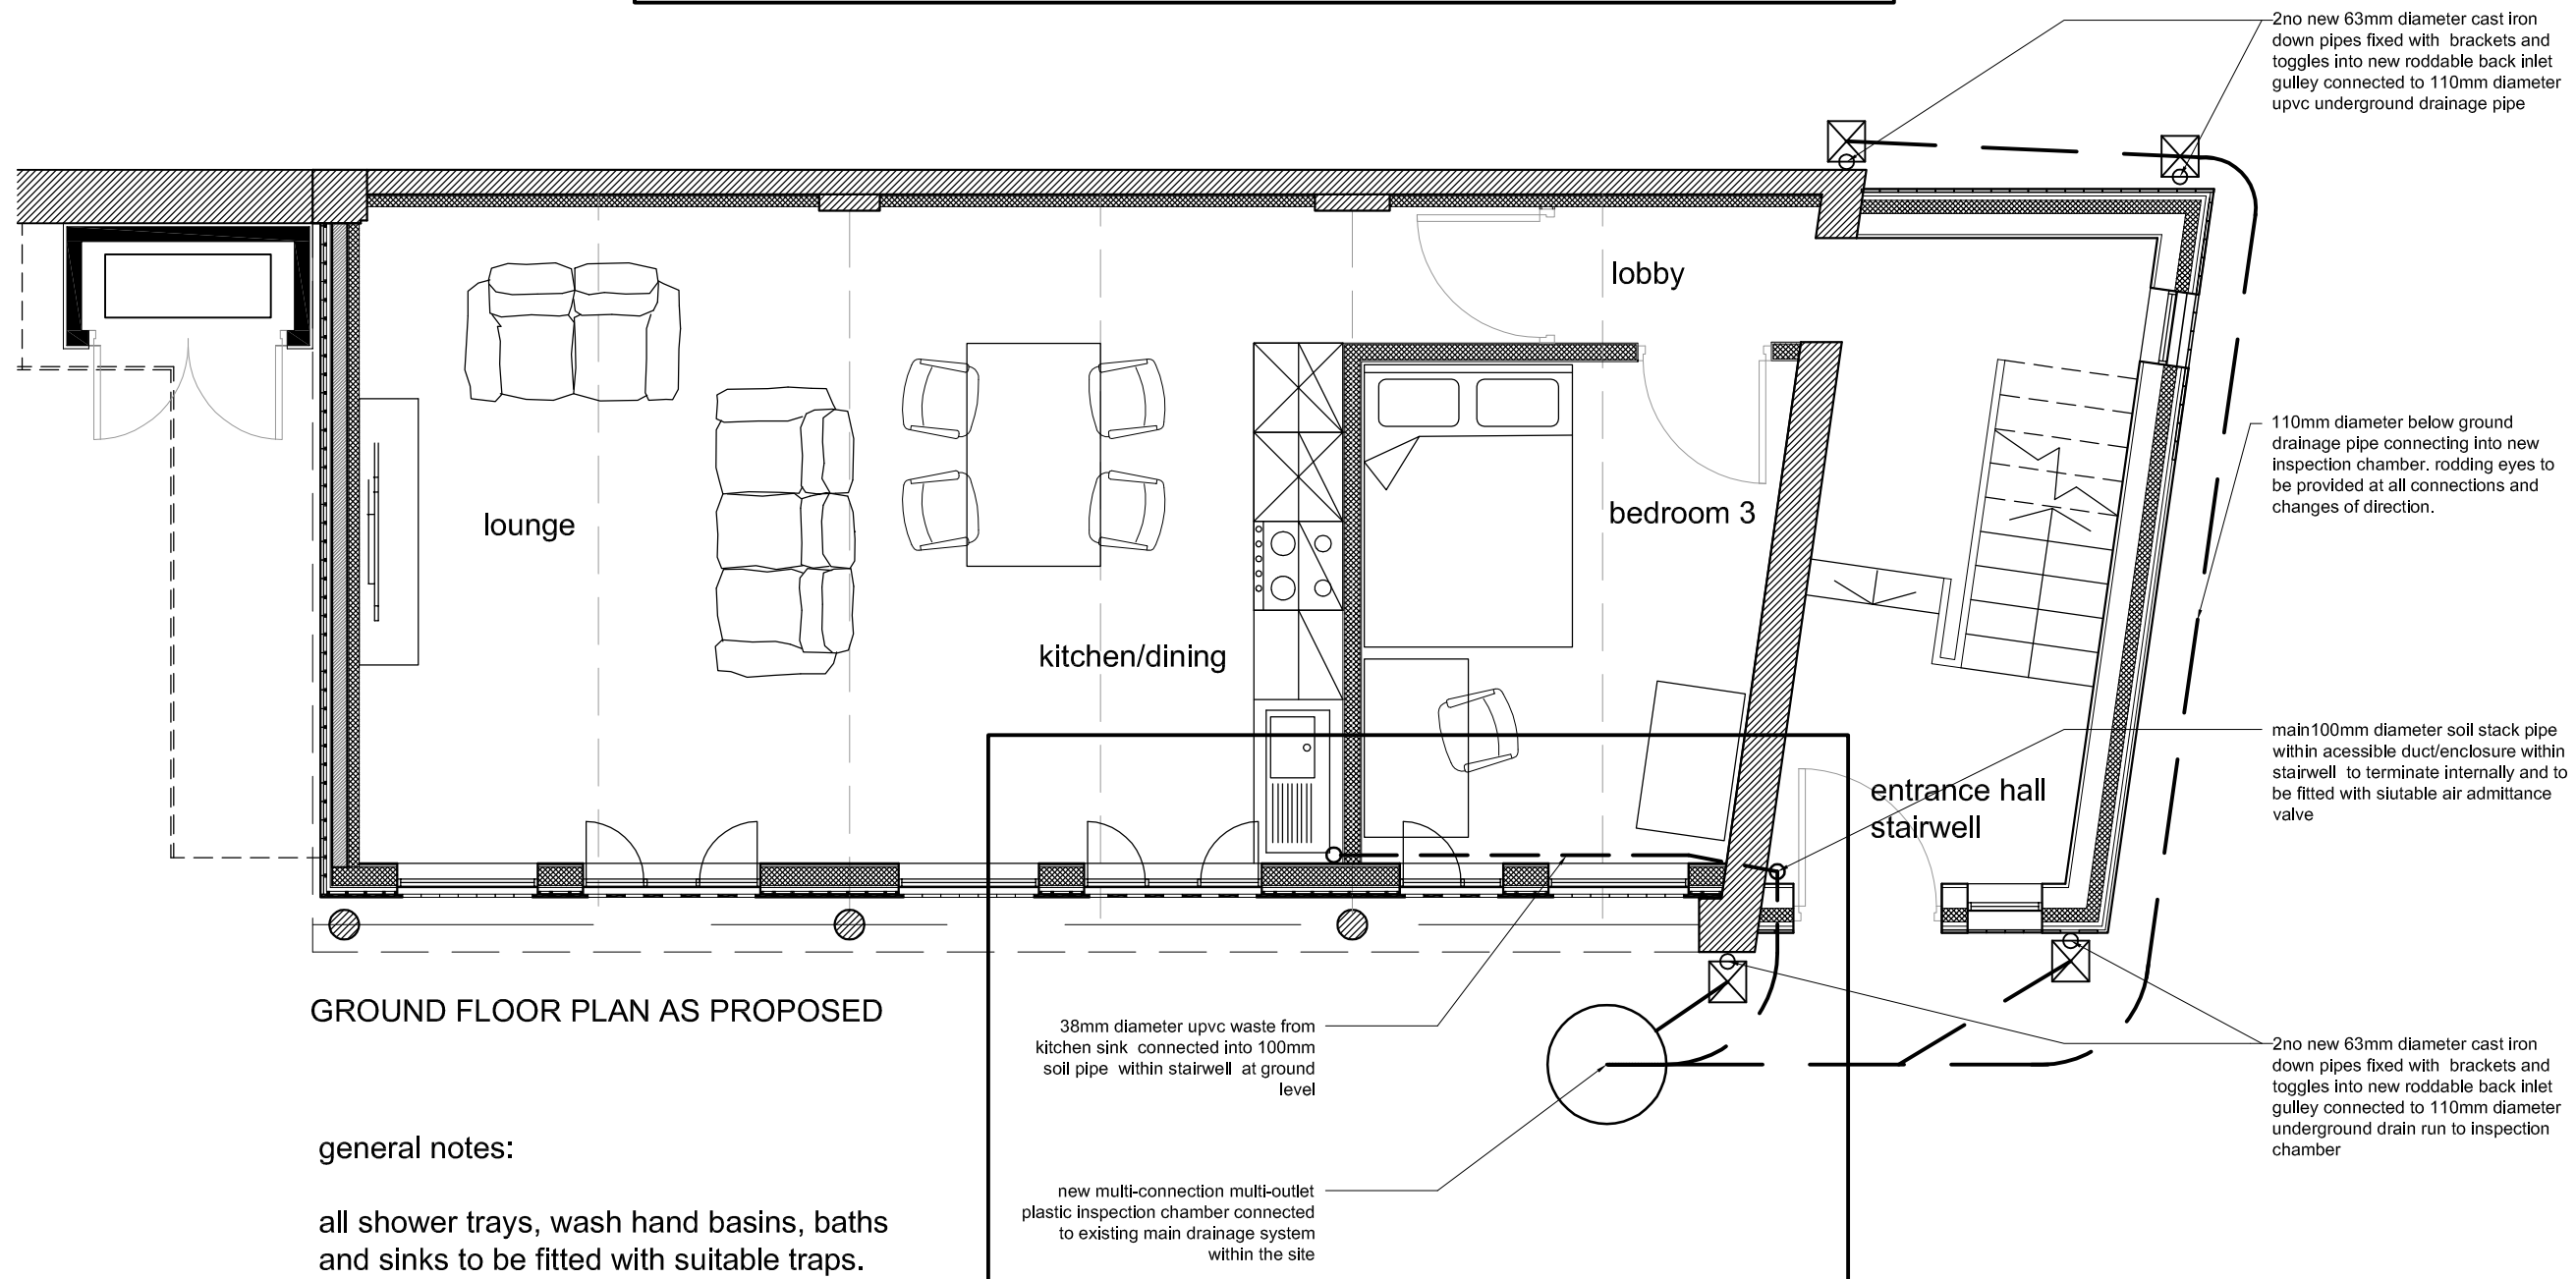

GROUND FLOOR PLAN AS PROPOSED

general notes:

all shower trays, wash hand basins, baths and sinks to be fitted with suitable traps.  
access to be provided to soil pipes at all connection points.  
access collars to be provided at all connections.  
rodding eye access to be provided at sweeps and changes of direction of below ground drainage runs.  
main soil stack to terminate internally and to be fitted with suitable air admittance valve