


END TERRACE

← ADJOINING NEIGHBOUR

MATERIALS

- THE CONSERVATORY IS ALL GLASS
Does not include any walls.
- BASE WILL BE
 - Concrete
 - Bricks (colour coordinated to house)
- Conservatory kit (PVC WHITE)

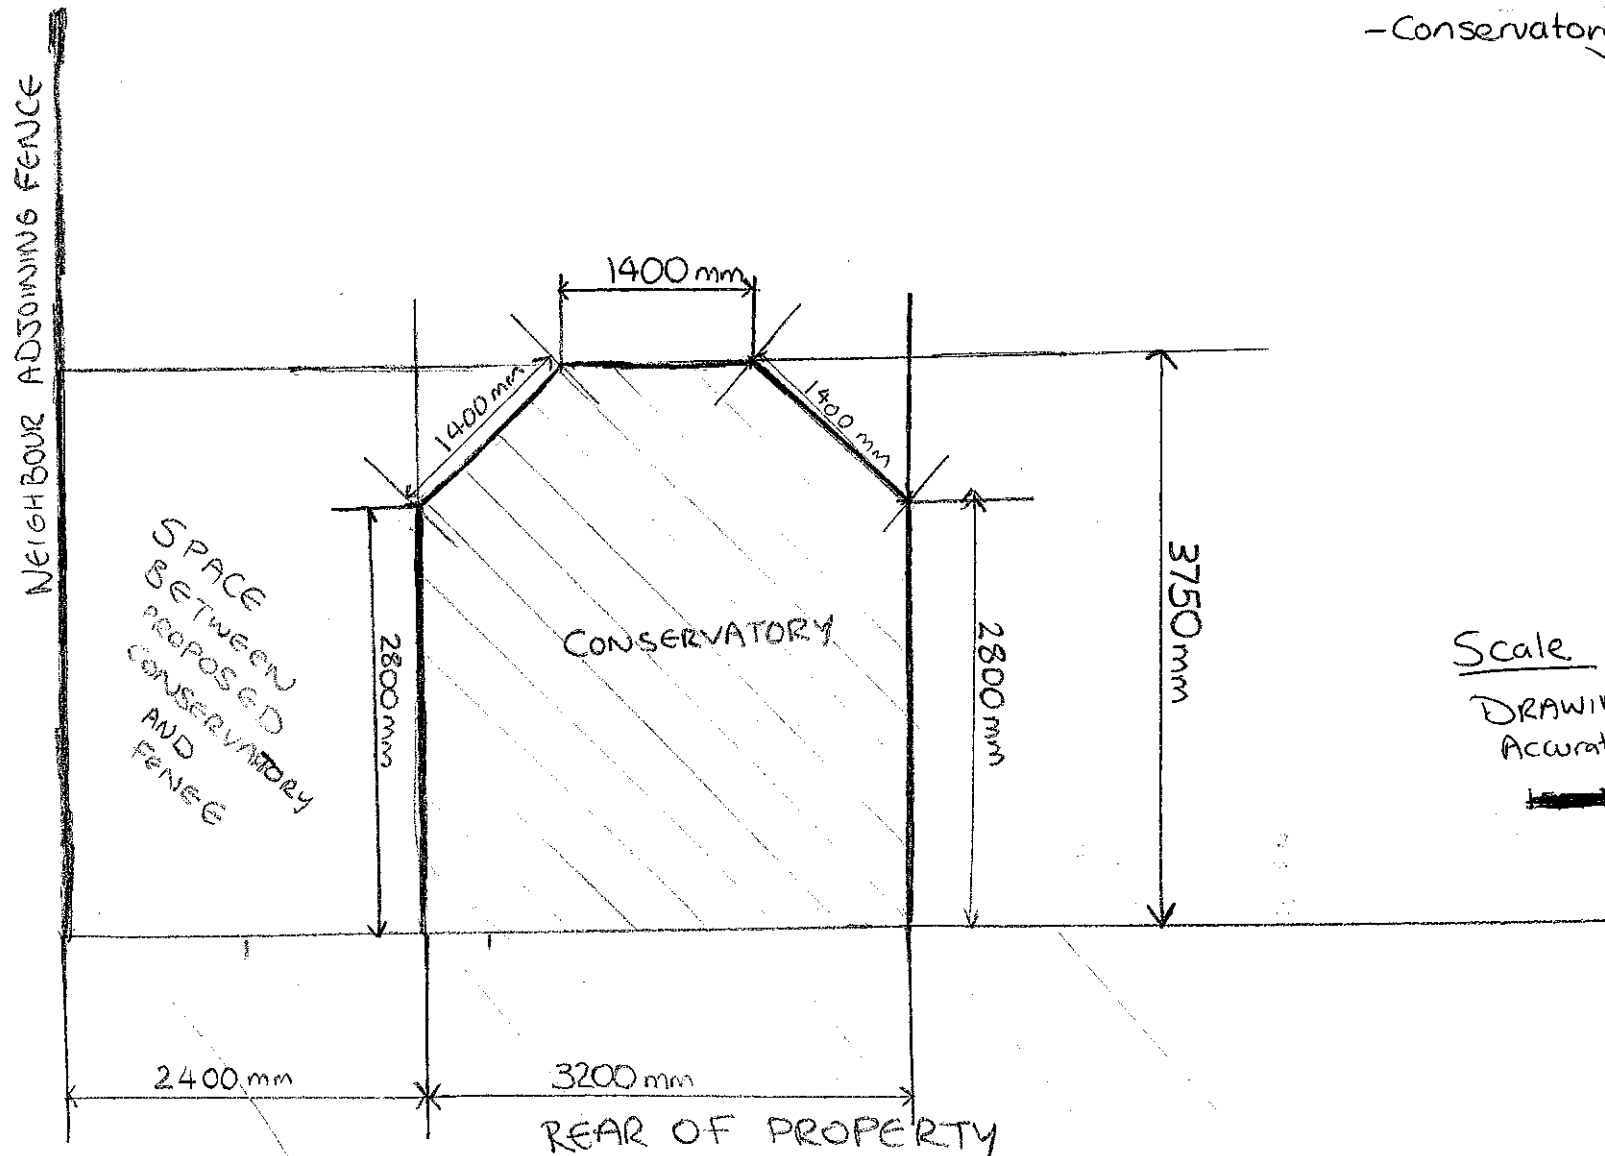

Scale

DRAWING DRAWN TO
Accurate Scale

~~1:200 Scale~~