






CYCLE STORE TO APARTMENT BLOCK

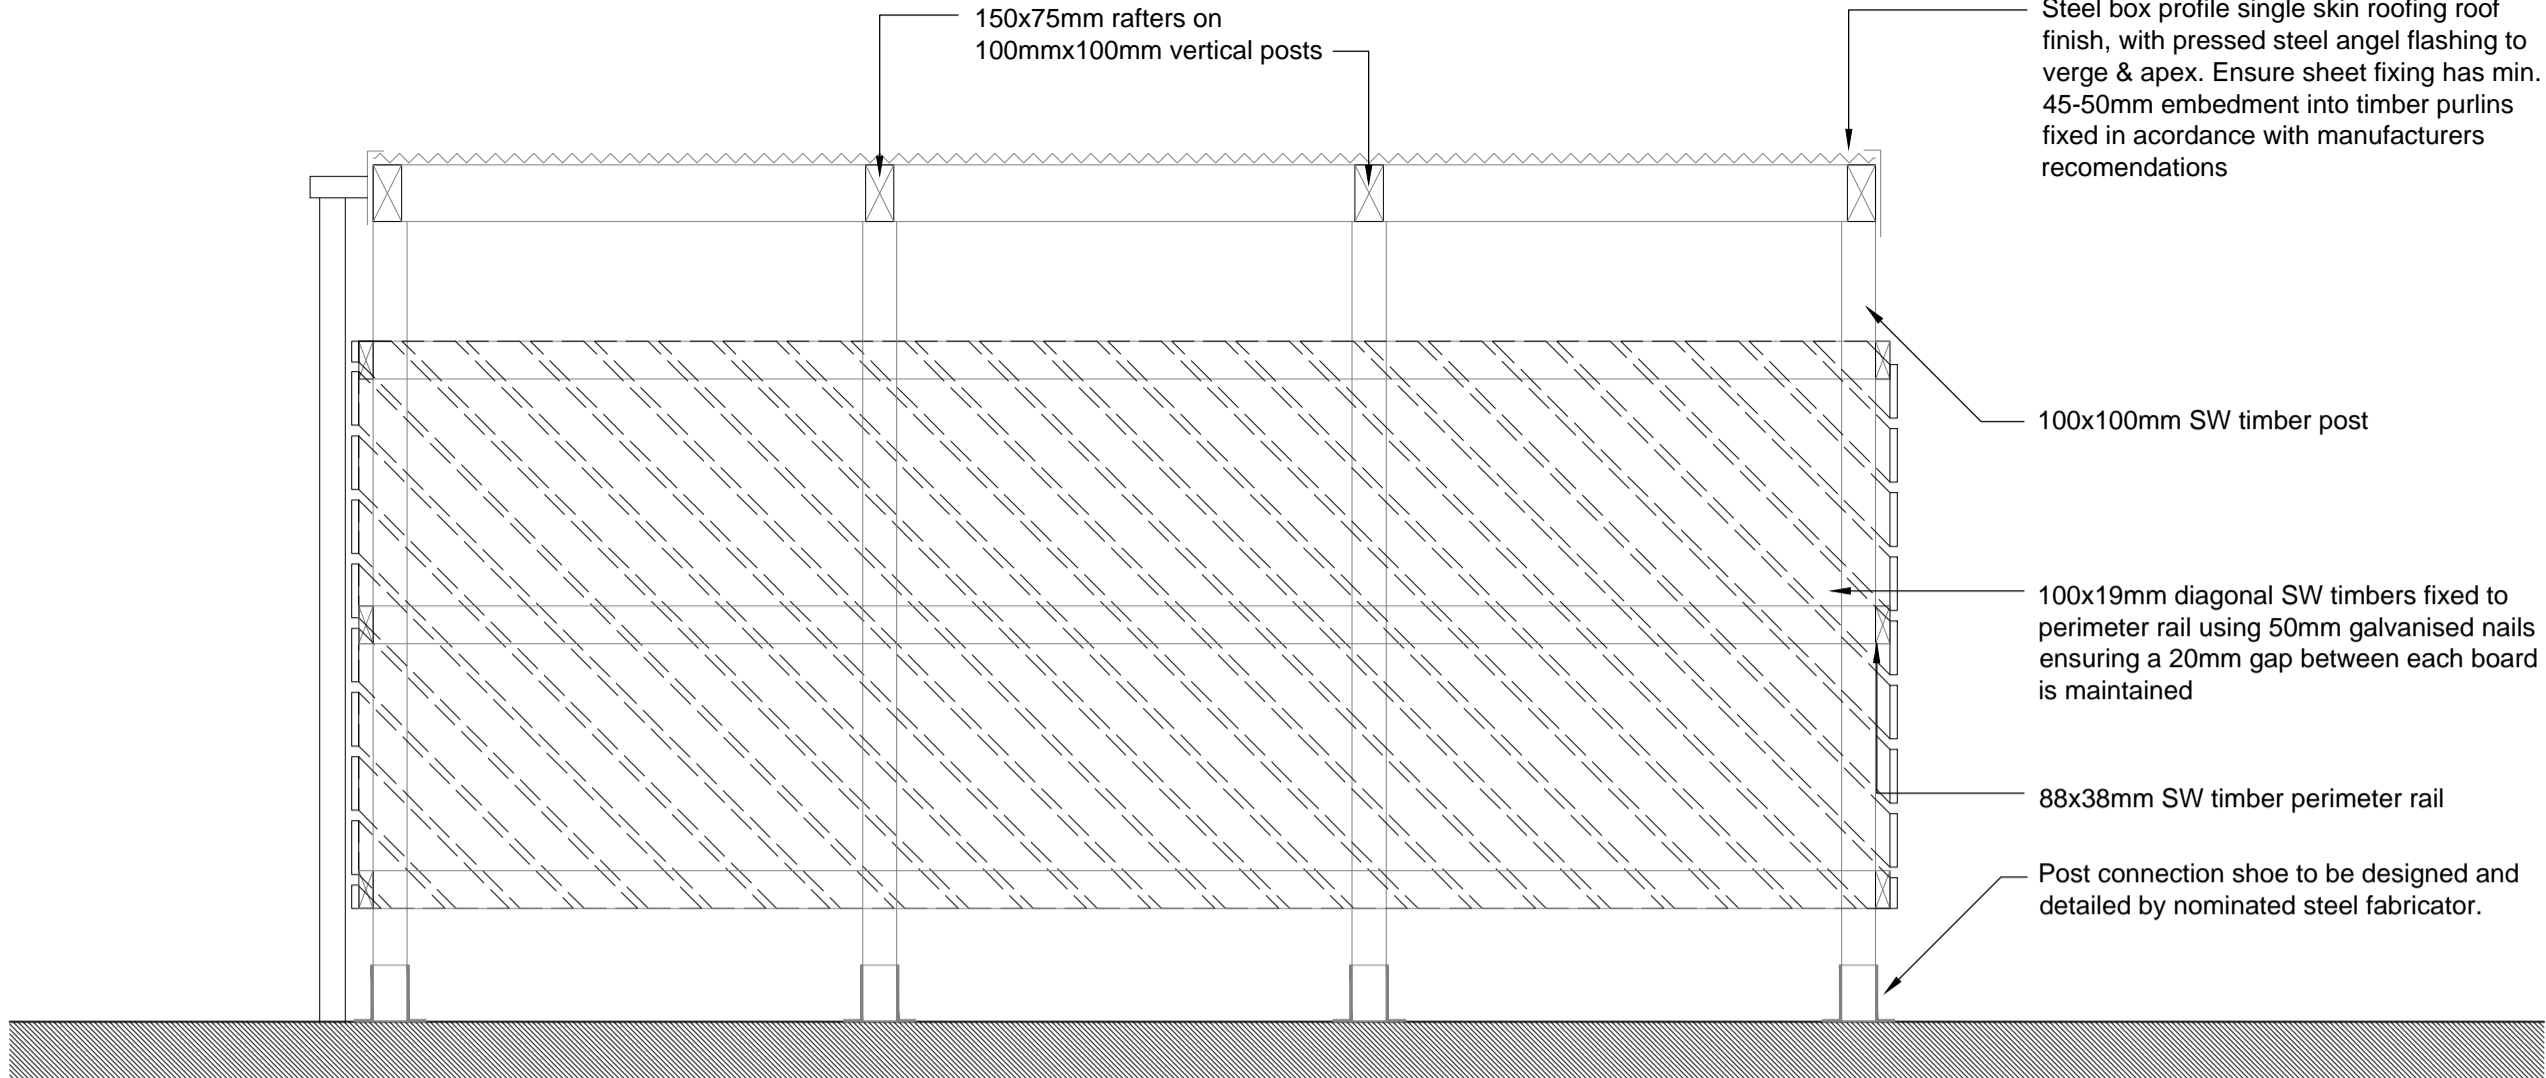

SECTION A-A  
SCALE 1:20

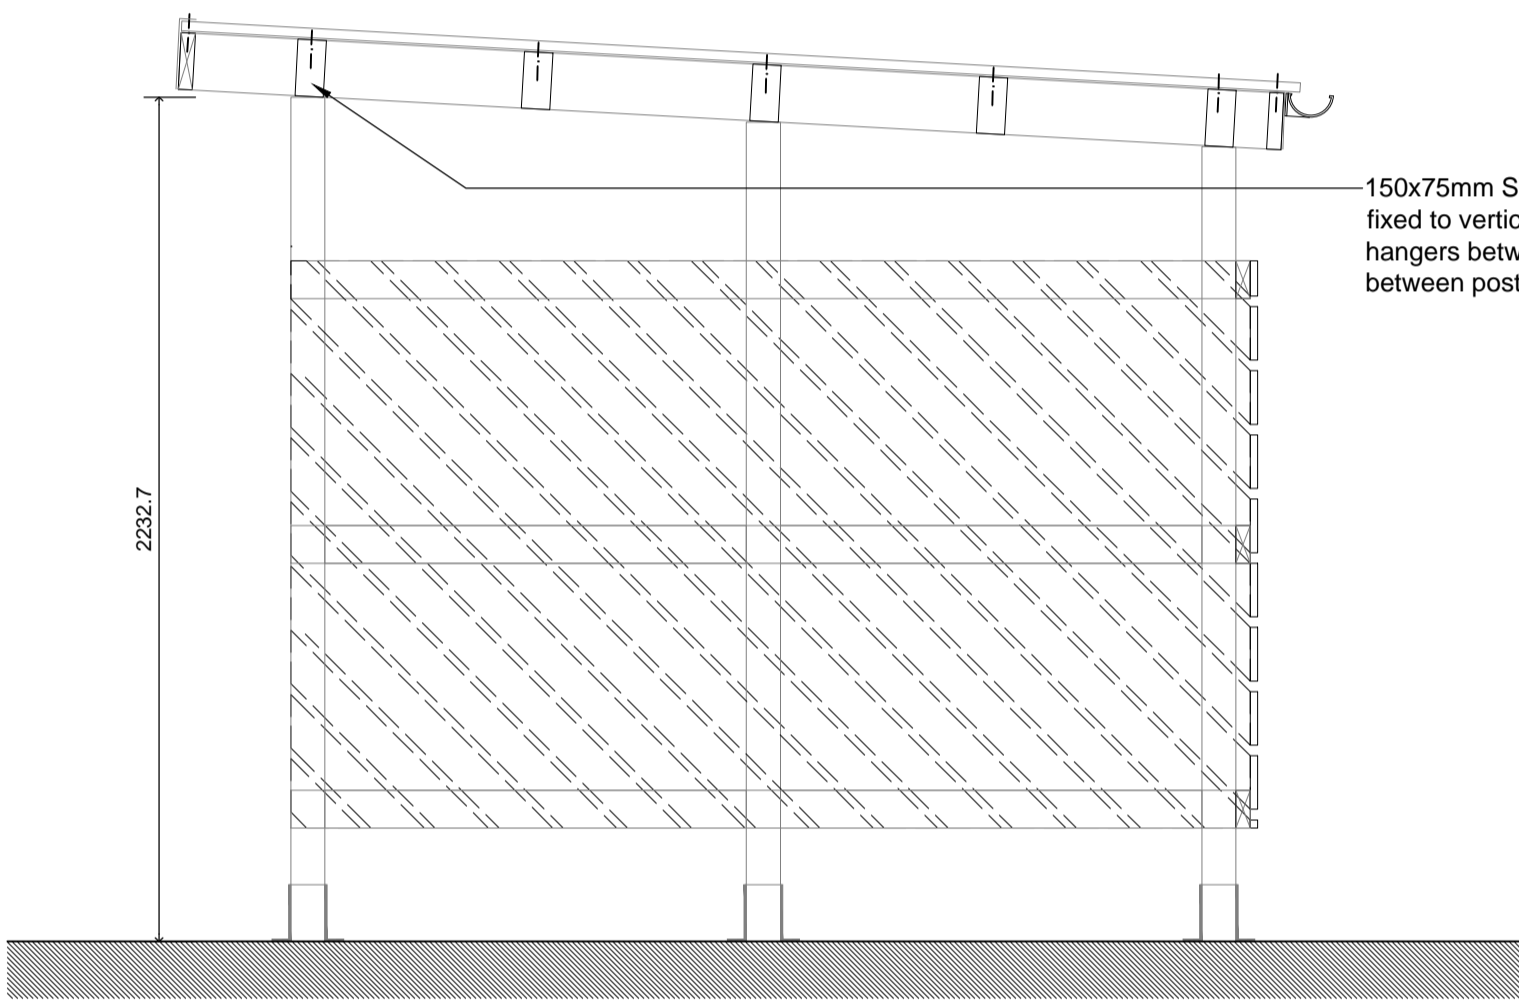

SECTION B-B  
SCALE 1:20

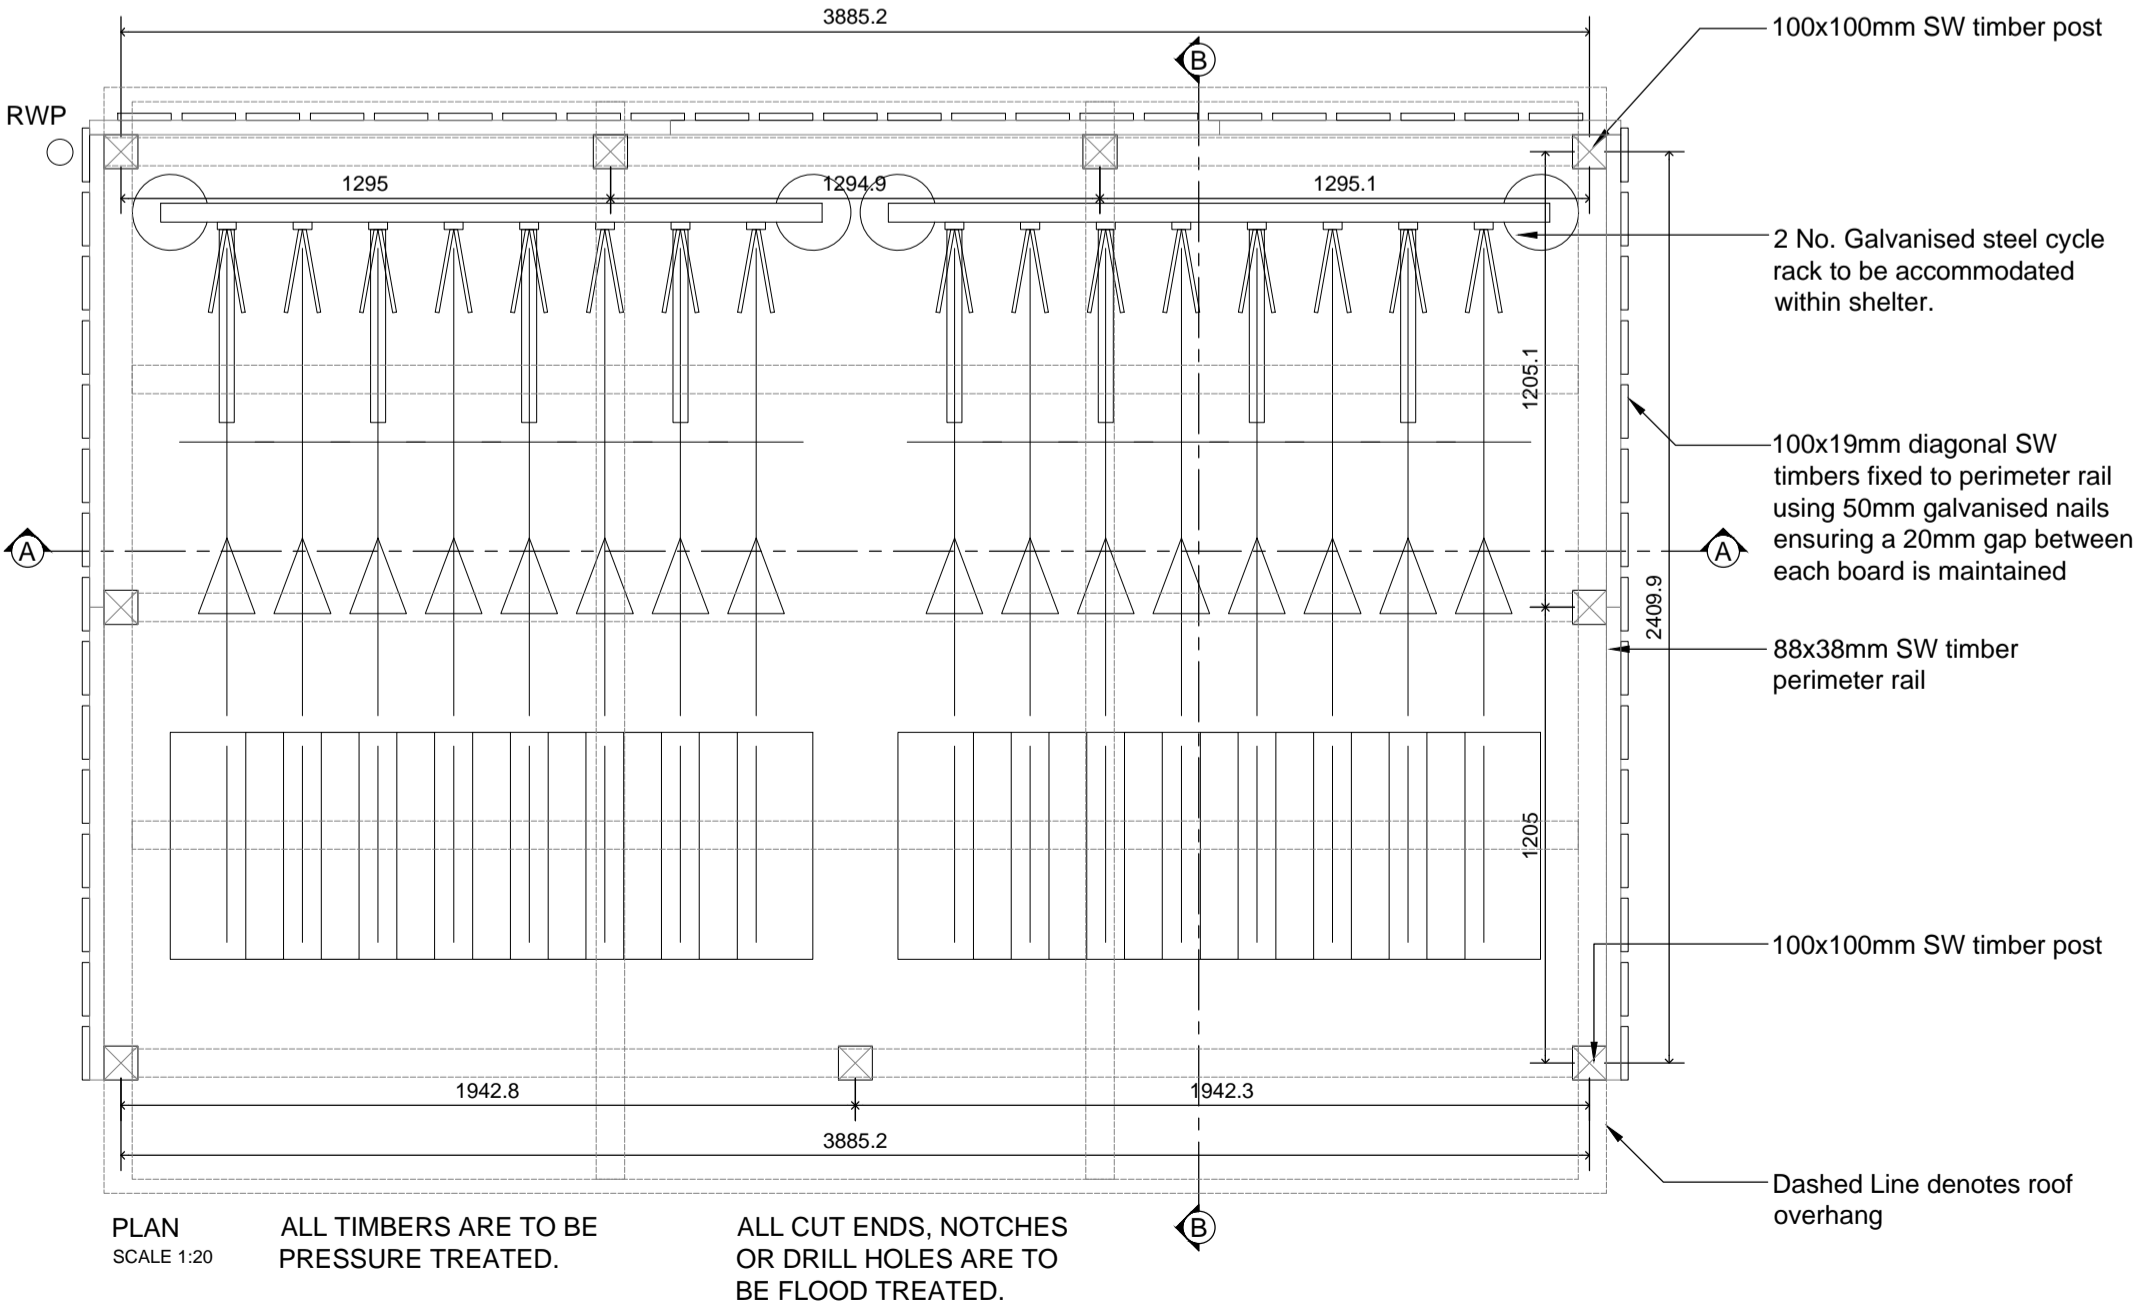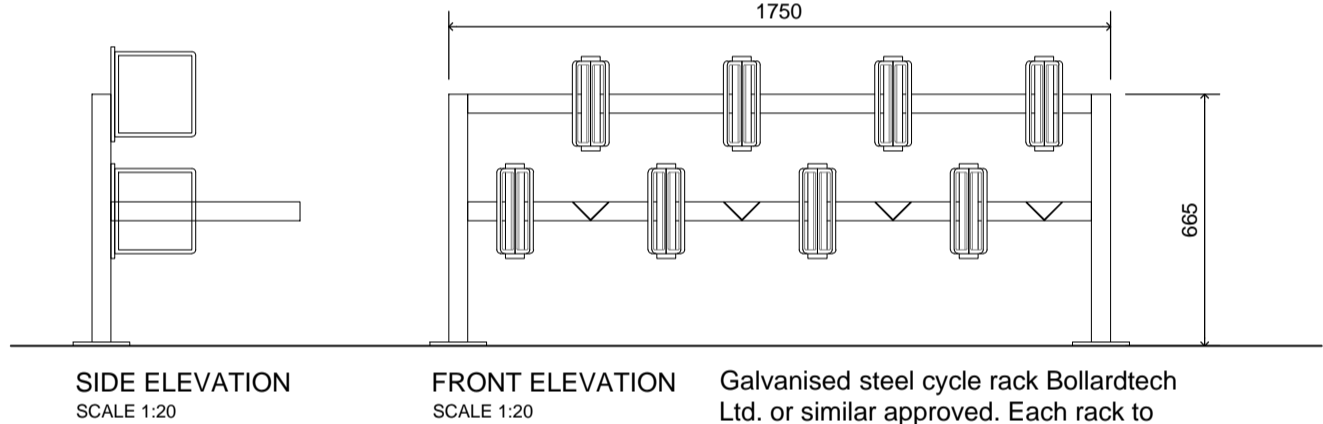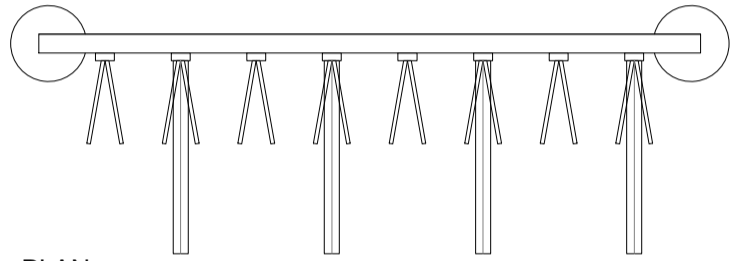

  
**Countryside Properties**  
Countryside Properties (UK) Limited  
Regeneration North  
Countryside House  
Lakeside Drive  
Centre Park  
Warrington WA1 1RW  
Tel: 01925 248900 Fax: 01925 248901  
www.countryside-properties.com

site: **BOOKER AVENUE LIVERPOOL**

title: **CYCLE STORE DETAIL**

scale: **1:20** drawn by: **SAH**

date: **FEB 2013** checked:

drawing no: **SK333/DET/02**

sheet no: revision: \*

BSI  
UKAS  
FS 53054 ISO 9001:2008  
EMS 61920 ISO 14001:2004