


H. M. LAND REGISTRY

NATIONAL GRID PLAN
MERSEYSIDE
LIVERPOOL DISTRICT

SJ 3792

SECTION G

Scale 1/1250

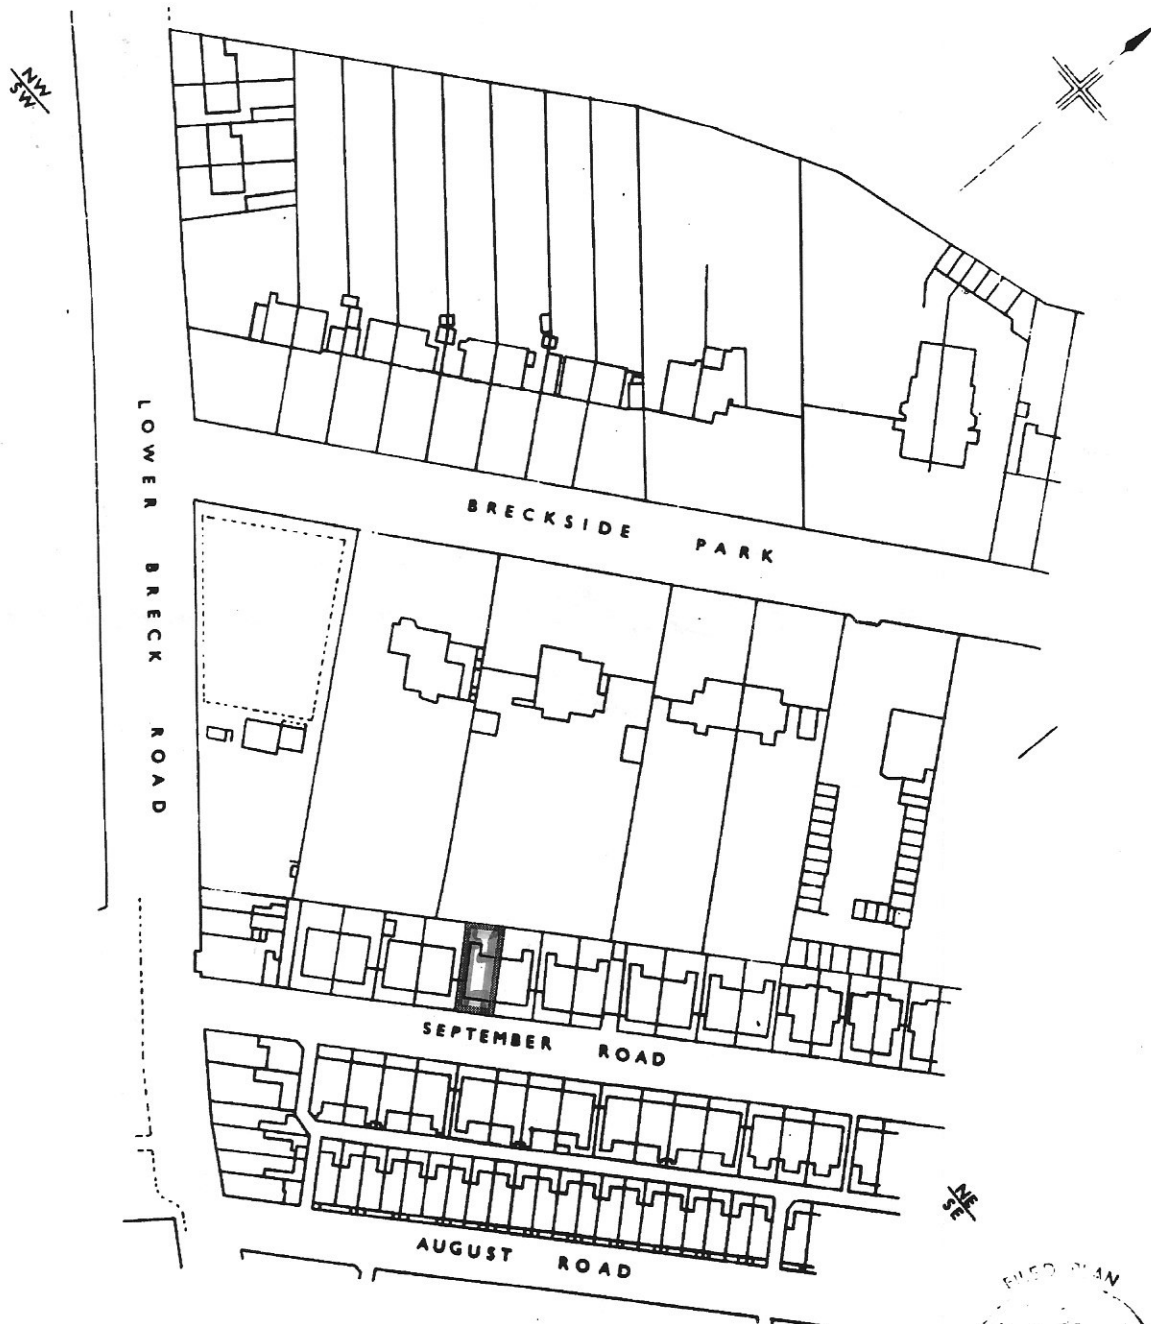

PLAN NO 92015

9 SEPTEMBER Rd


LG 4 DG

FRONT GARDEN WALL


0.5M

KITCHEN DINER

EXISTING
GROUND FLOOR

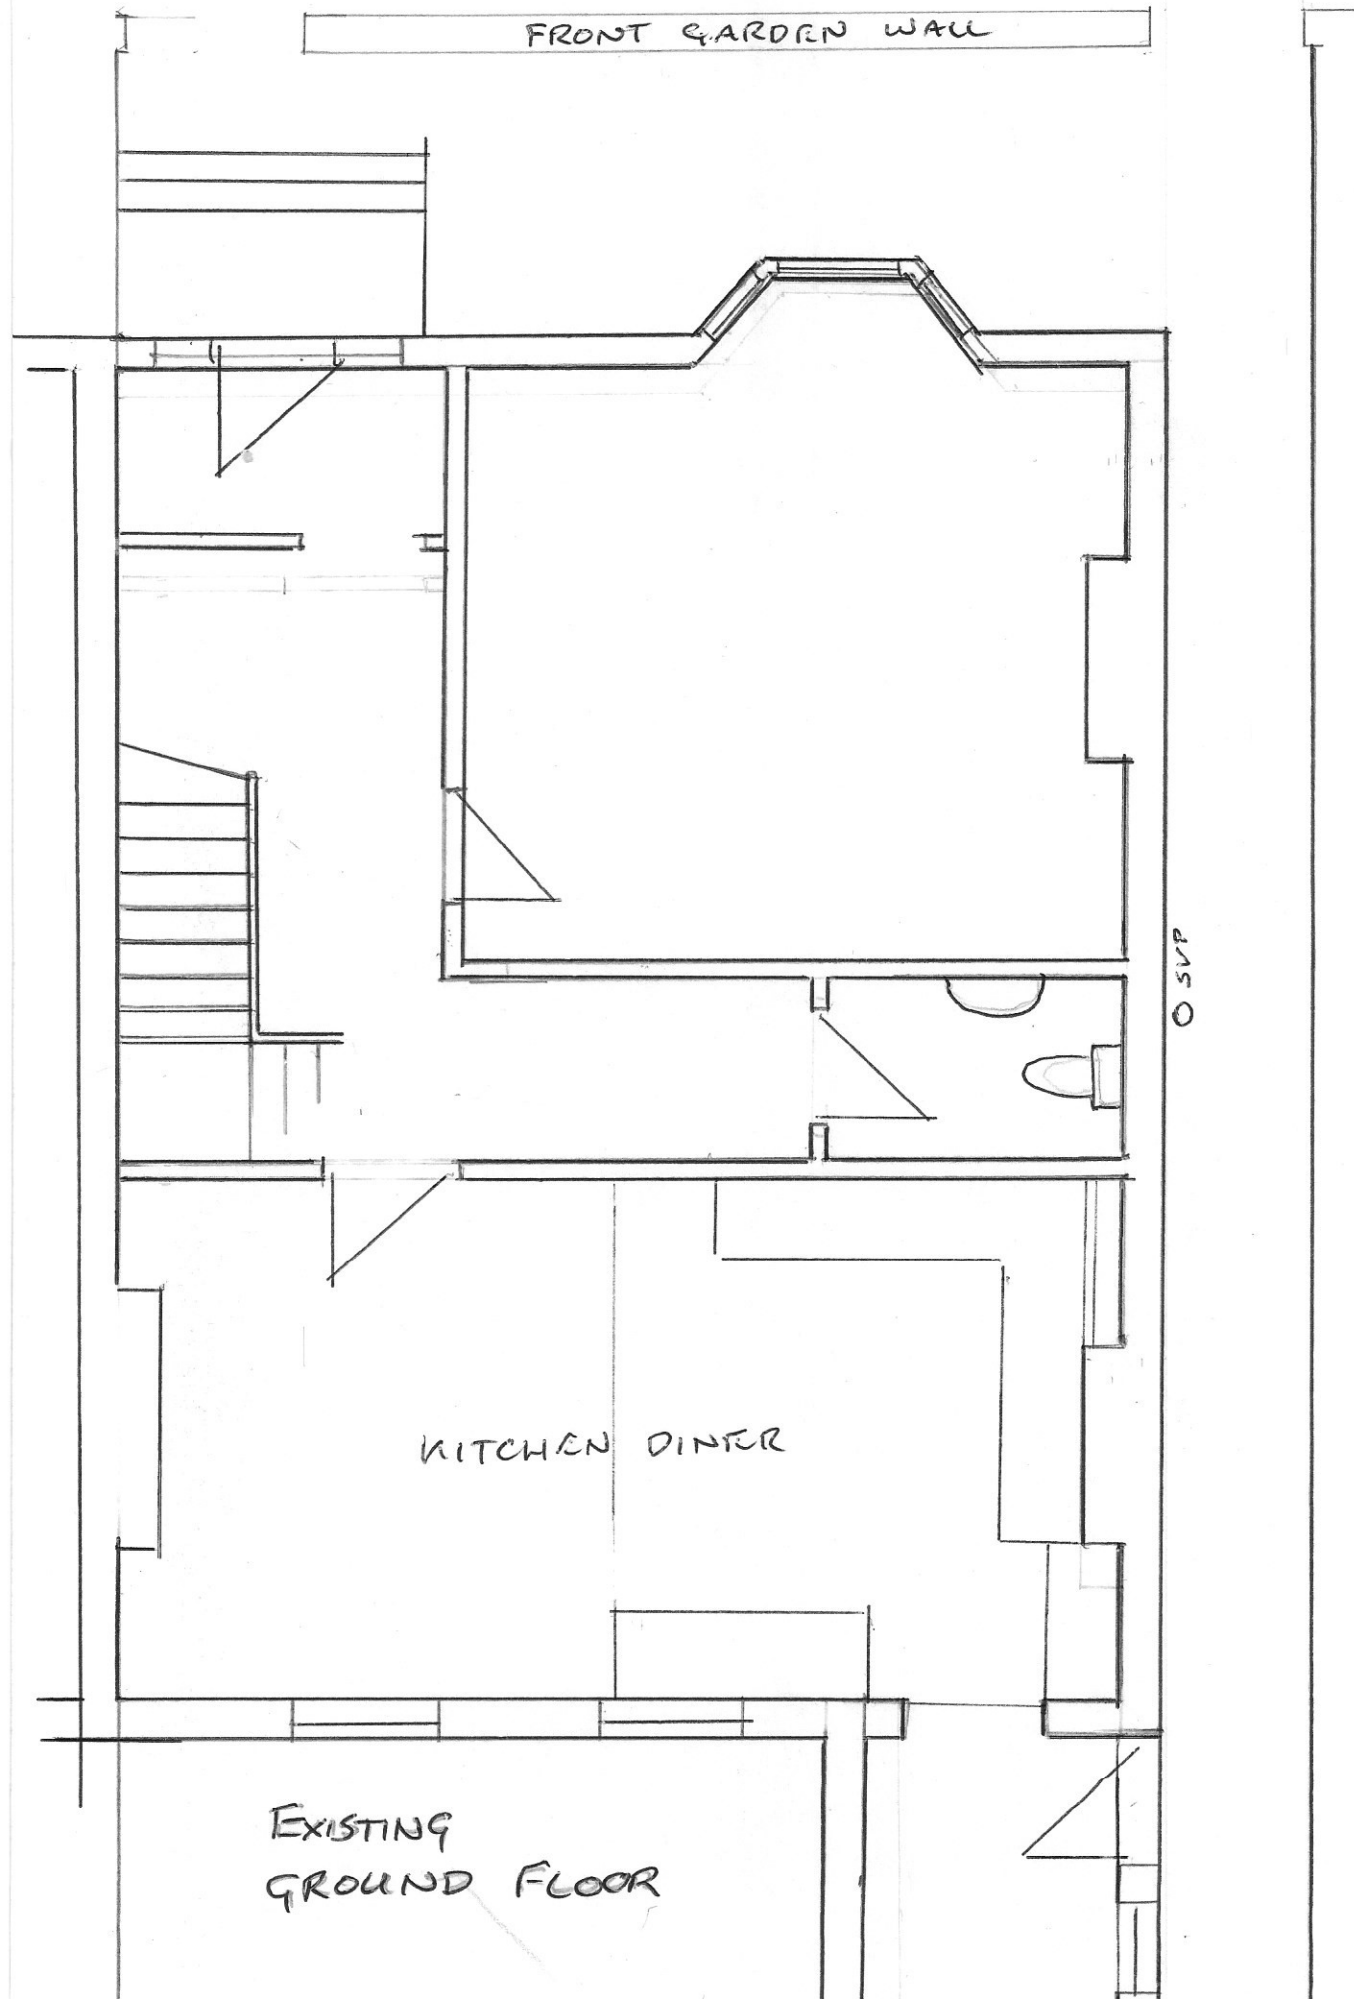


PLAN No 92015
9 SEPTEMBER 12d
L 6 4 D 9

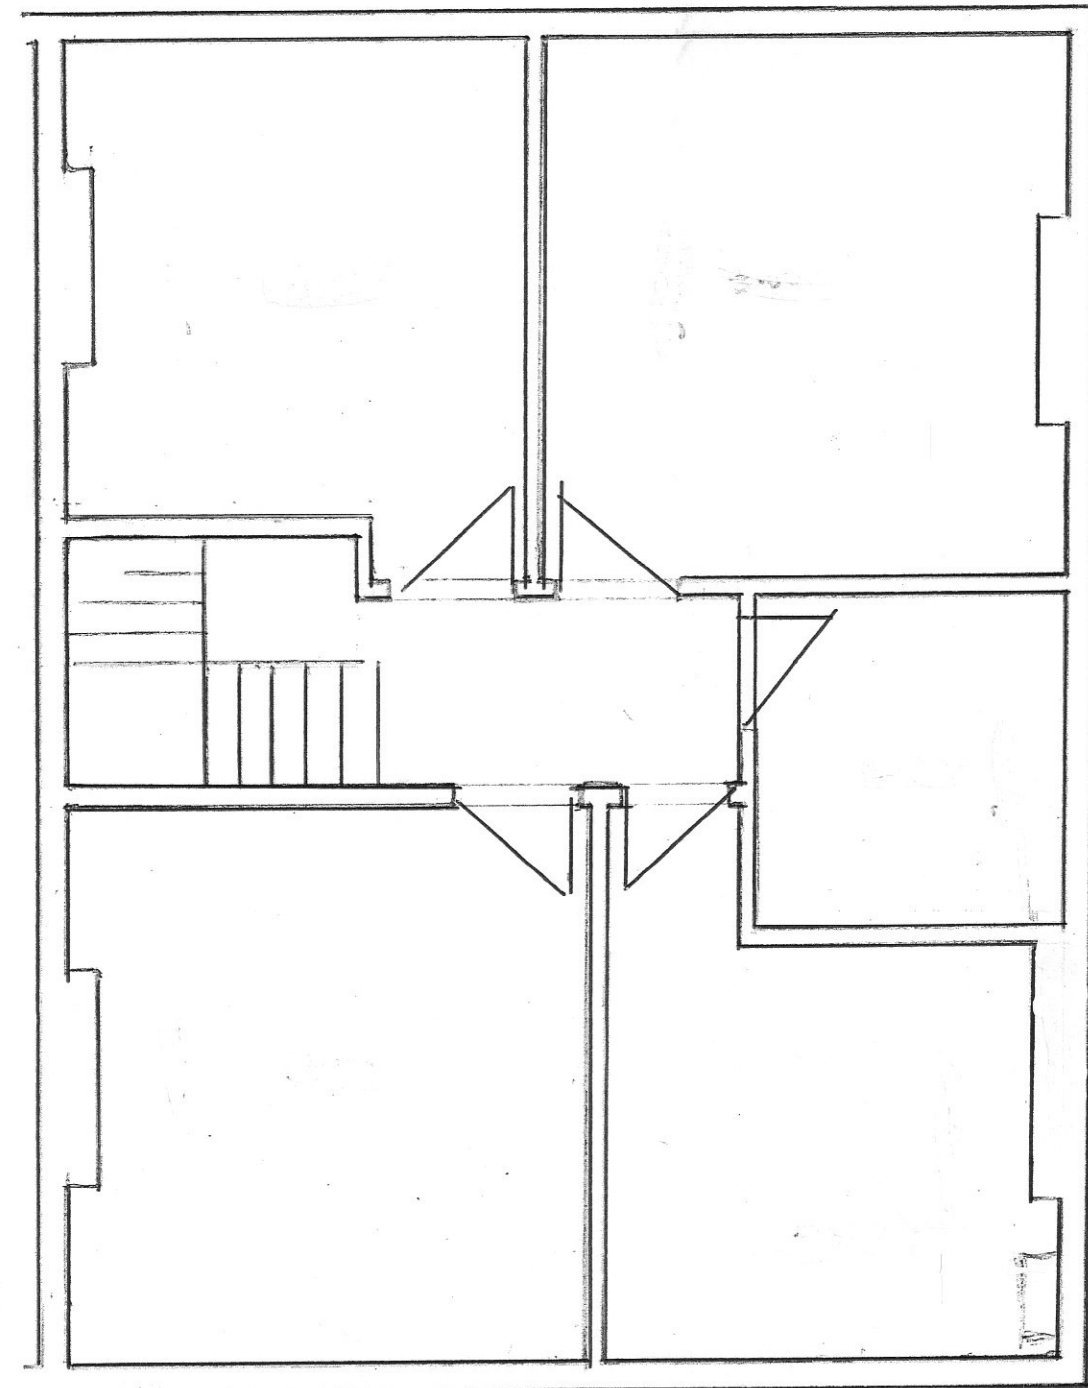

EXISTING 1st FLOOR

SCALE 1:50


PITCHED
Roof

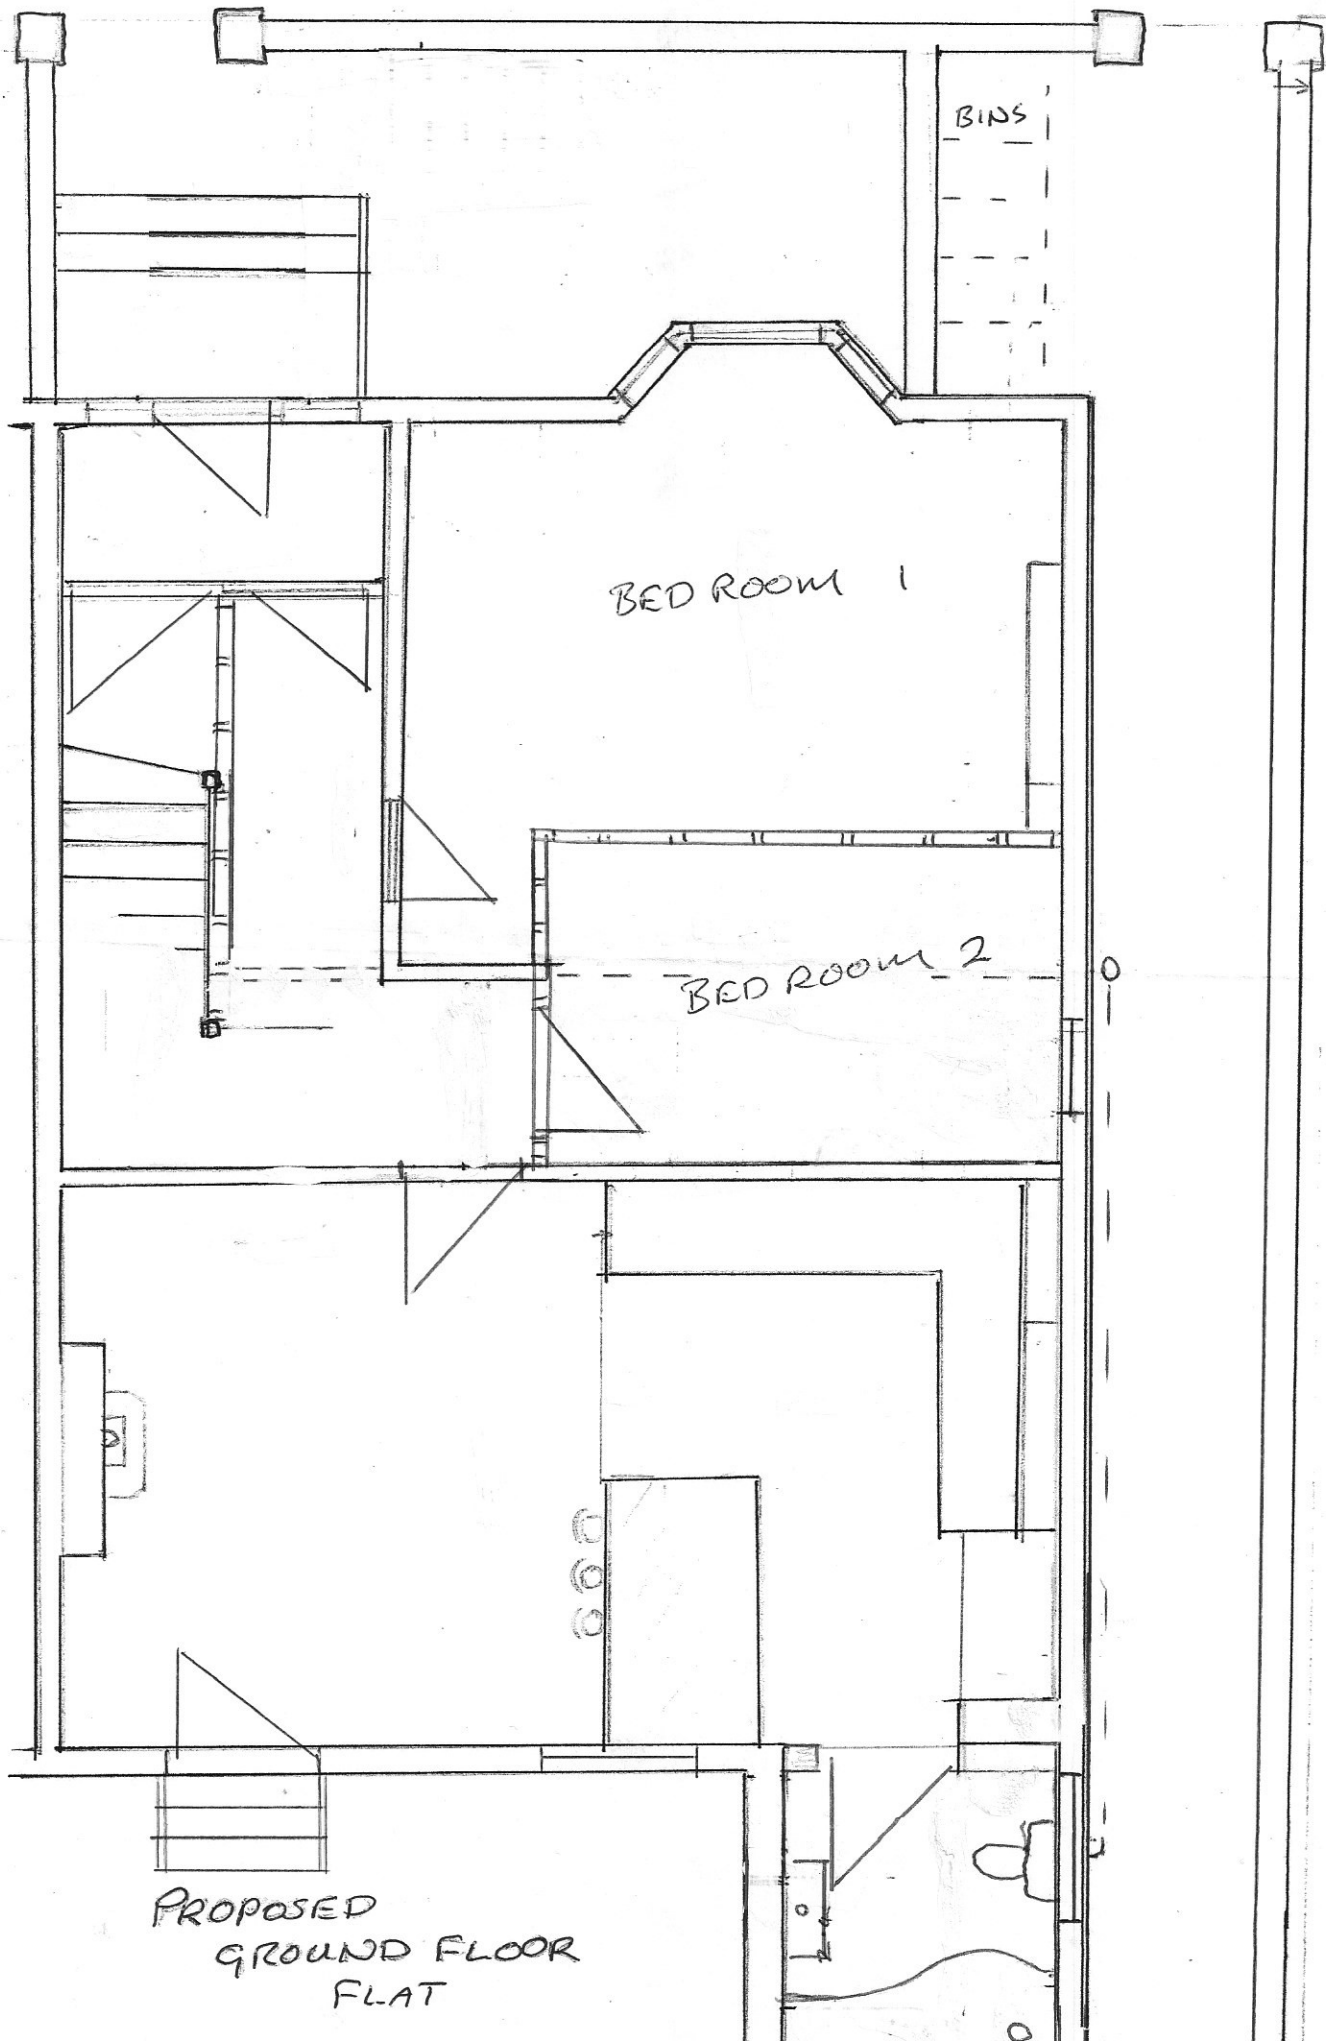

PLAN No 9 2015

9 SEPTEMBER Rd

LL 4 D9

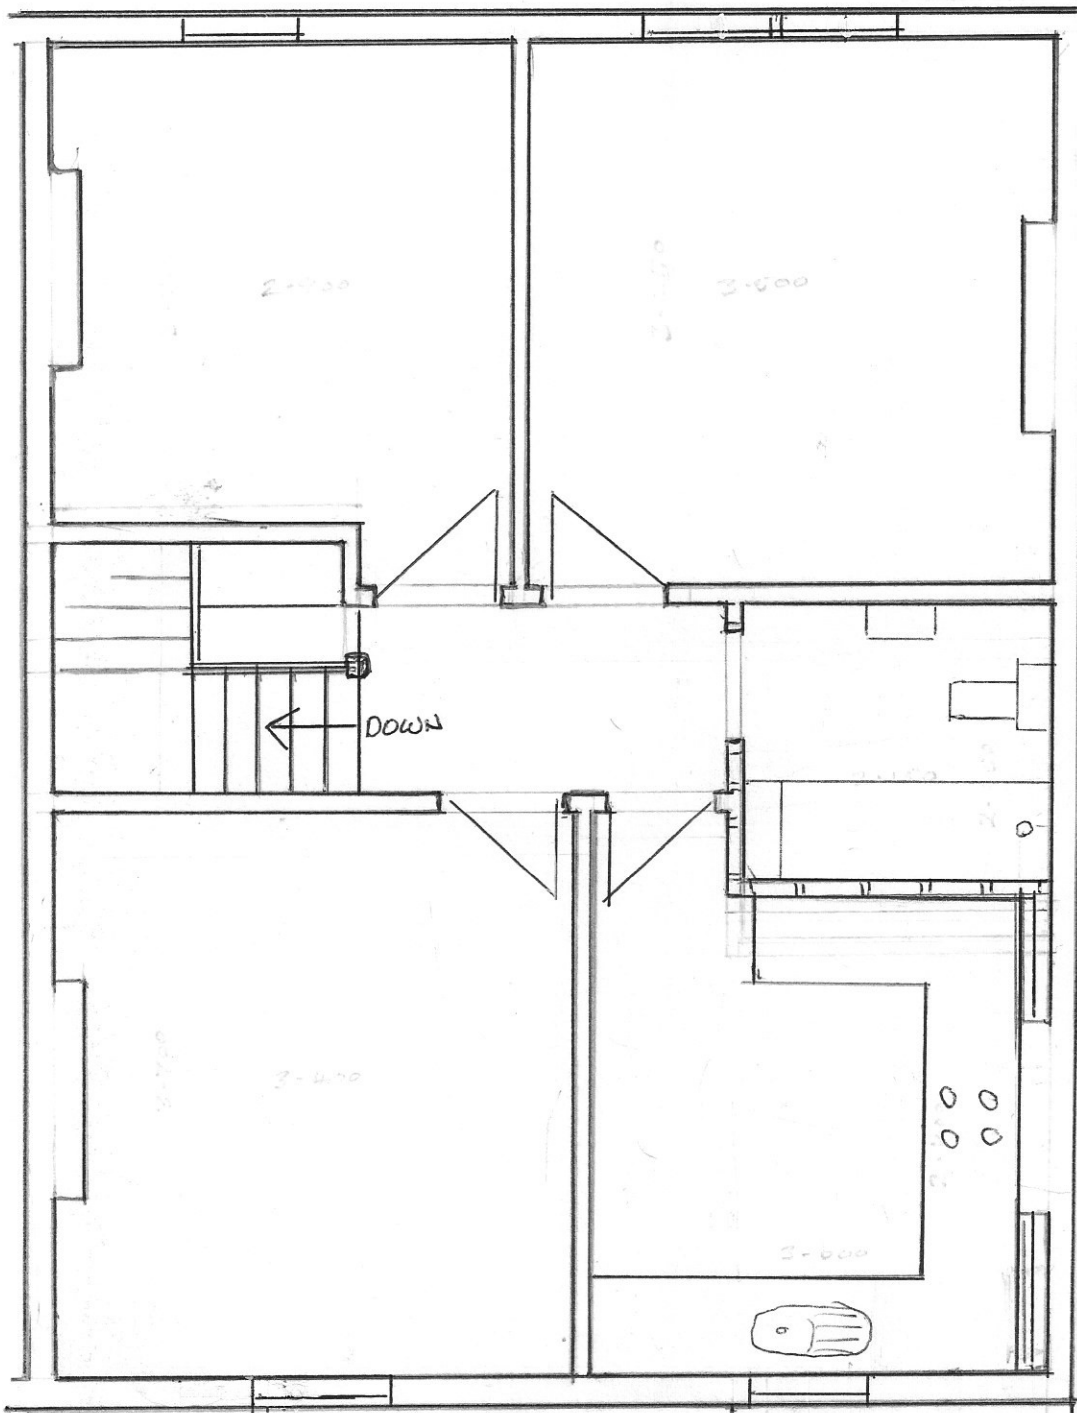

PROPOSED 1ST FLOOR
FLAT

FLAT
ROOF