


DO NOT SCALE

THIS DRAWING HAS BEEN PRODUCED FOR PLANNING PURPOSES ONLY AND SHOULD NOT BE USED FOR COSTING, ORDERING OR CONSTRUCTION PURPOSES


PIPE SIZES, COVER AND INVERT LEVELS MAY VARY WHEN MAIN DRAINAGE DESIGN IS COMPLETE

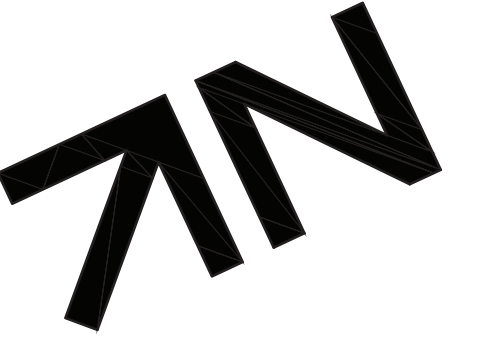

- PROPOSED SURFACE WATER SEWER
- PROPOSED FOUL WATER SEWER
- PROPOSED COMBINED WATER SEWER
- EXISTING SURFACE WATER SEWER
- EXISTING FOUL WATER SEWER
- EXISTING COMBINED SEWER

REV	DATE	BY	DESCRIPTION	CHK
1	04/02/15	AL	ISSUED TO CLIENT FOR PLANNING PURPOSES	PA
2	04/02/15	AL	ISSUED TO CLIENT FOR PLANNING PURPOSES	PA
3	04/02/15	AL	ISSUED TO CLIENT FOR PLANNING PURPOSES	PA

DRAWING STATUS

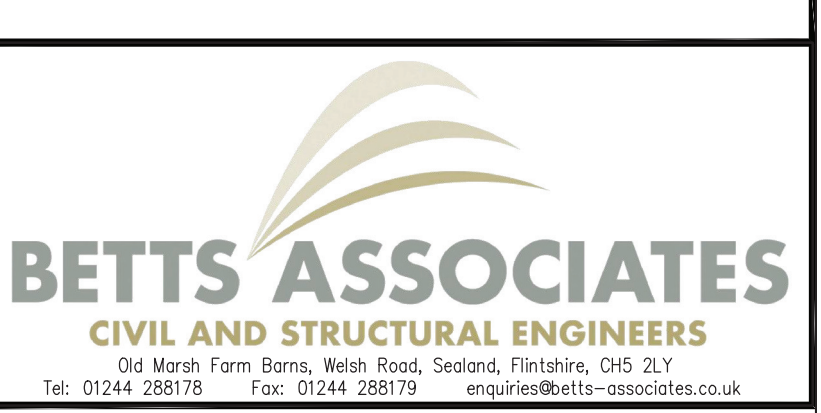

PROJECT: GATEACRE LIVERPOOL

TITLE: DRAINAGE STRATEGY LAYOUT

DATE: 04/02/15 SCALE: 1:500 DRAWN: JC CHECKED: RA

PROJECT No: CPL13 DRAWING No: 001 REV: C