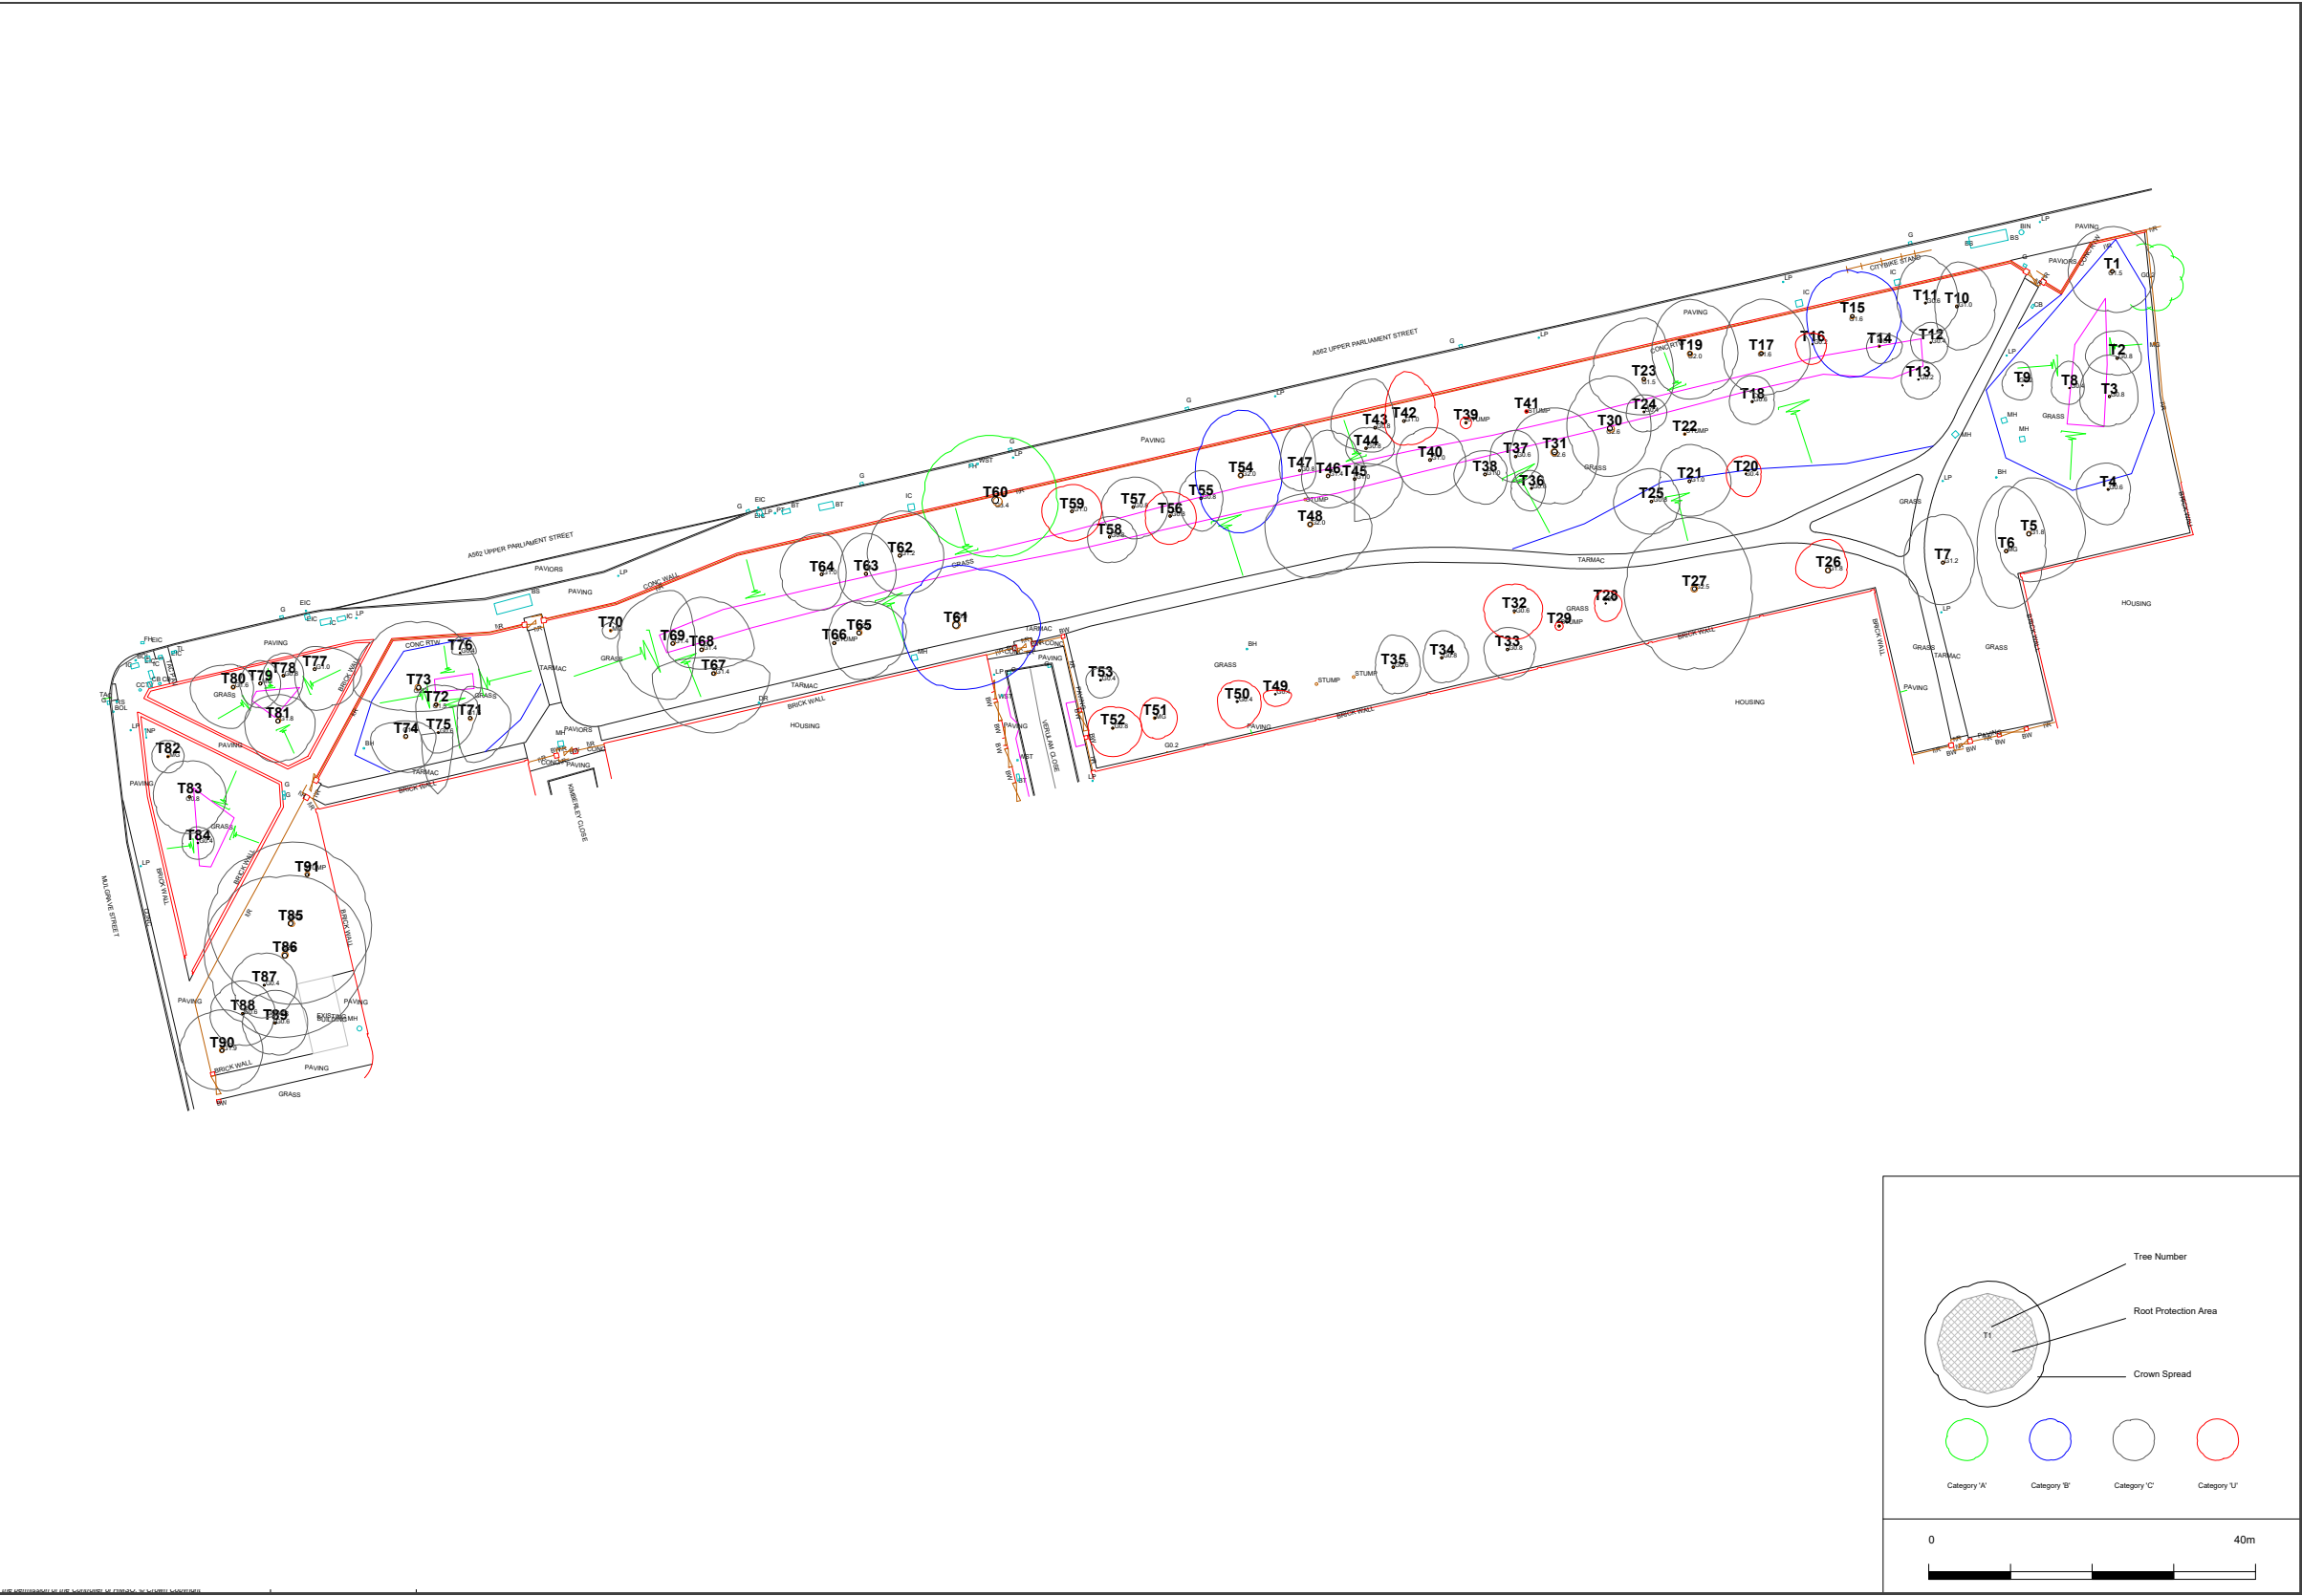

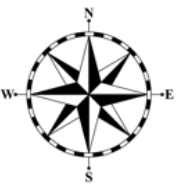


Drawing 1 - Tree Numbering and Categorisation



Drawing 1 - Tree Numbering and Categorisation	
Site	
Upper Parliament Street, Totexth, Liverpool	
Author	
Andrew McLoughlin	
Instructed by	
Wroot Design Ltd	
Date of Assessment	
December 2018	
Key	
Tree Stem	
T	Tree Number
	
BS5837 2012 Tree categorisation	
Category A	High quality & value
Category B	Medium quality & value
Category C	Low quality & value
Category U	Recommended removal