


1ST-1120.

PL/Inv 16715

A2

26 COUNTESS PARK
L114UQ




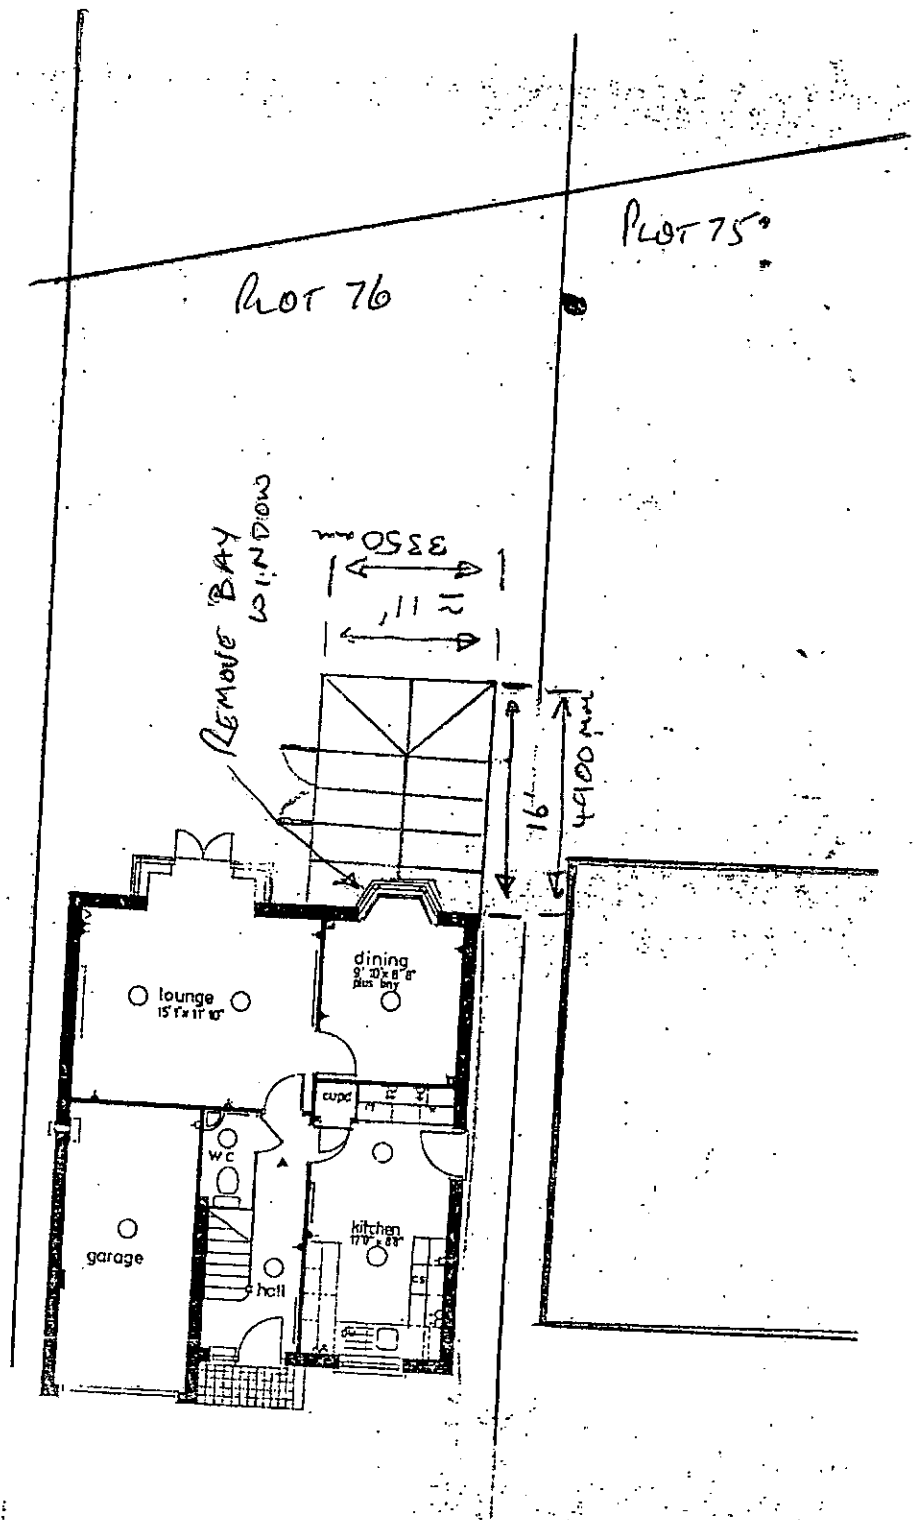


A3



TEL:
FAX:

All dimensions are in millimetres
Prepared By Hannah Shaw
Date 5/2/02

ISH-1120

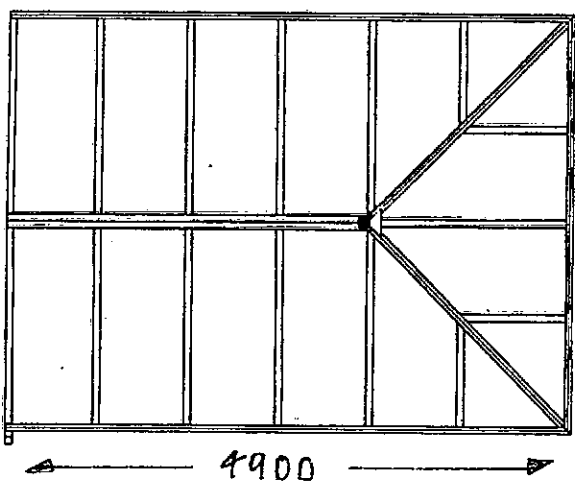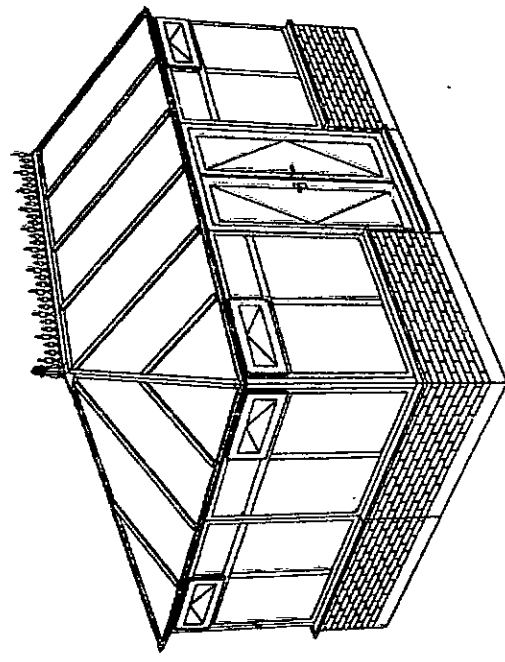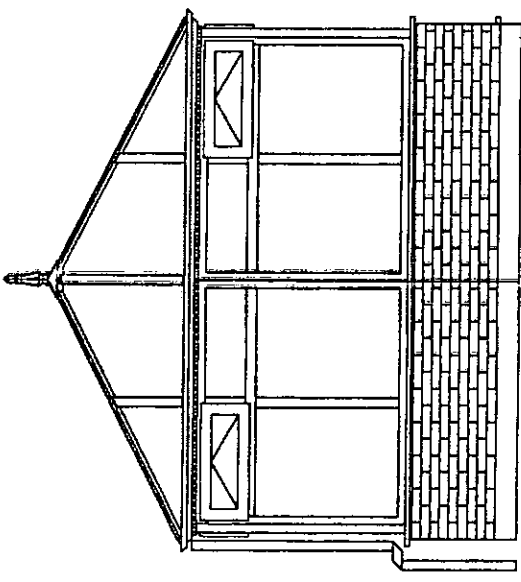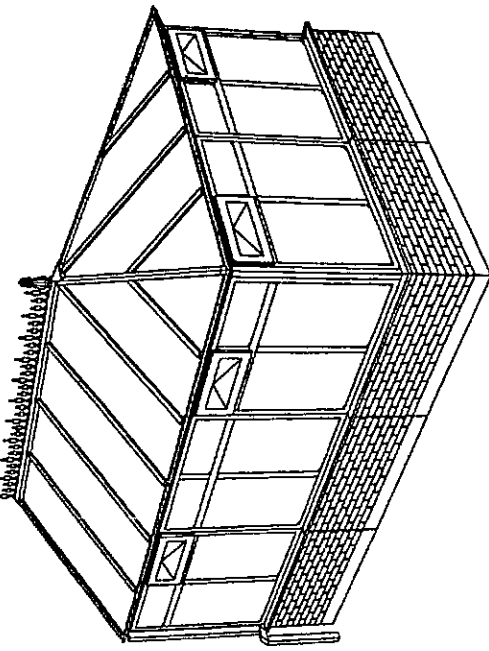

2100

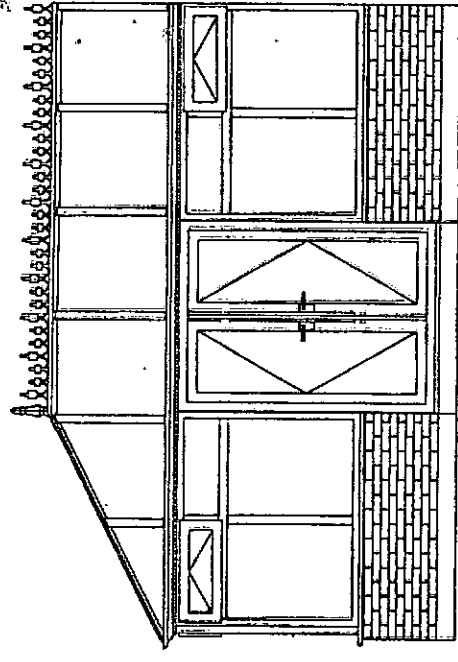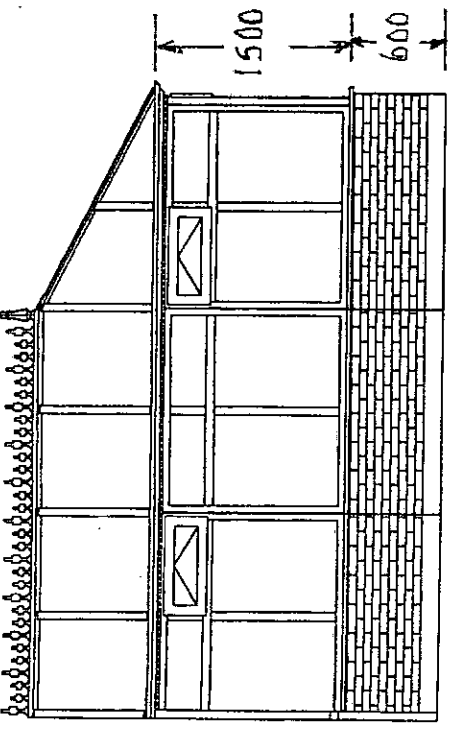


B.I.

APPENDIX


157-1120.

PL/inv 16715



26 COUNTESS PARK
L114UQ

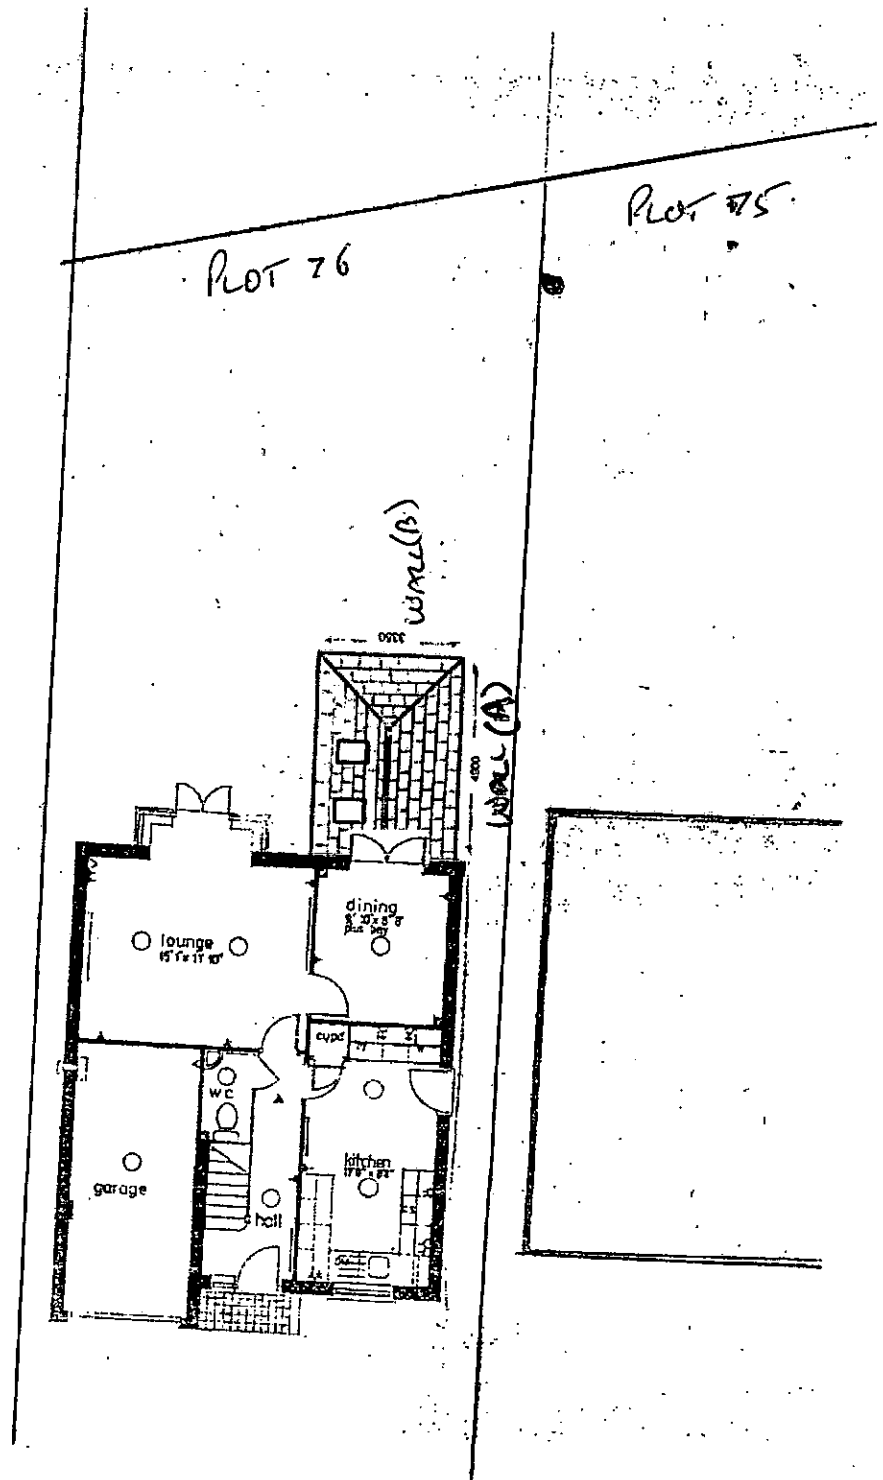

B2


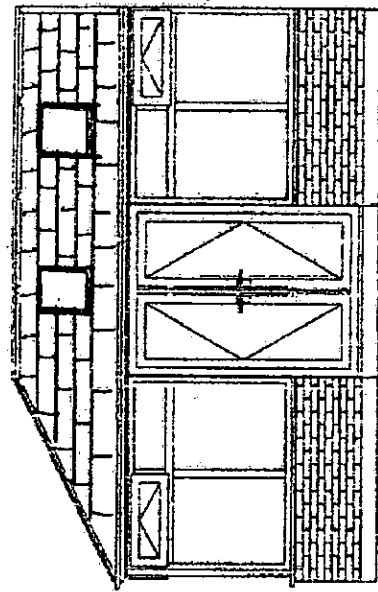


2100

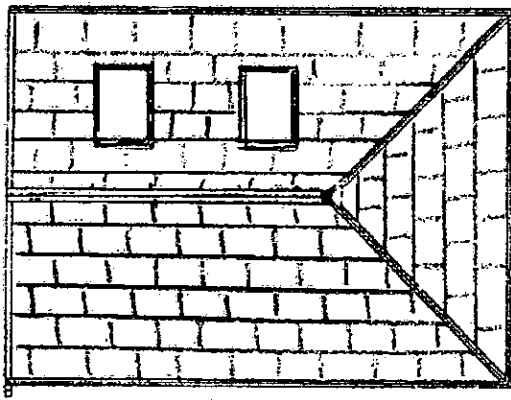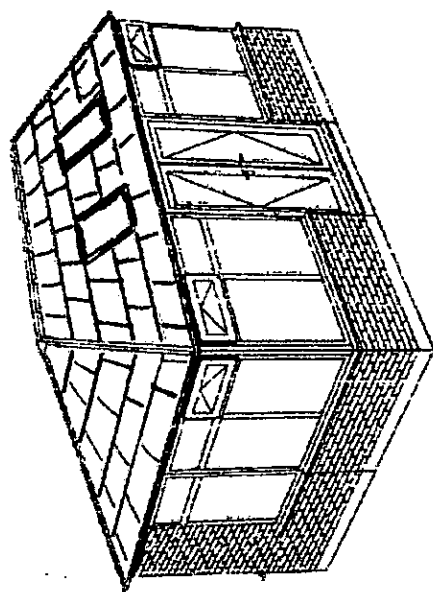


4900

3350

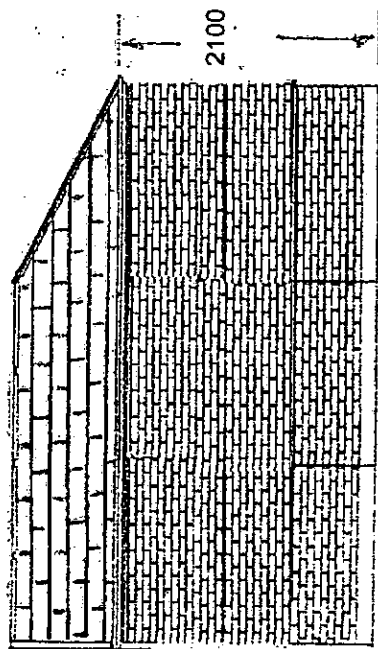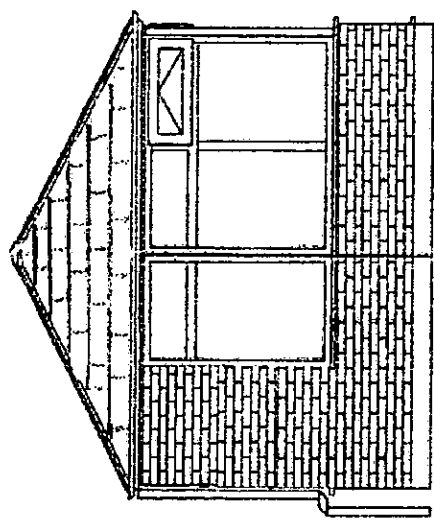

2100

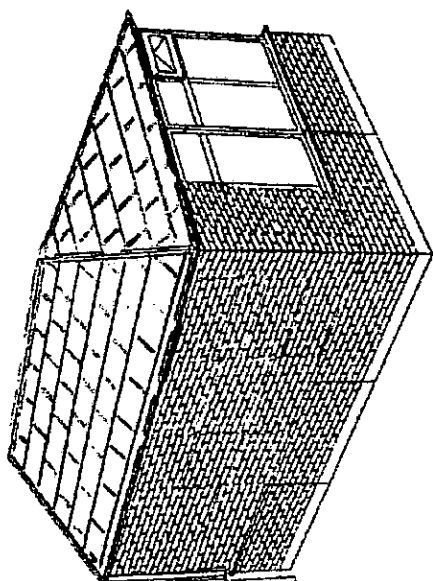

26 Countess Park
Croxteth
Liverpool L11 4UQ

All dimensions are in millimetres
Prepared By
Date

Scale 1:72

Increase height of one wall with 600mm return.
Replace Polycarbonate roof with "SupaLite"
Extra lightweight tiled roofing system.

1571/120