



Note : Do not scale off this drawing. Do not rely on this drawing for purposes other than that stated 'Status'.  
Read this drawing with all project related Architects drawn and specified information including design risk assessments.  
Constructors must be familiar with the client's building asbestos register ahead of facilitating work contained on this drawing.

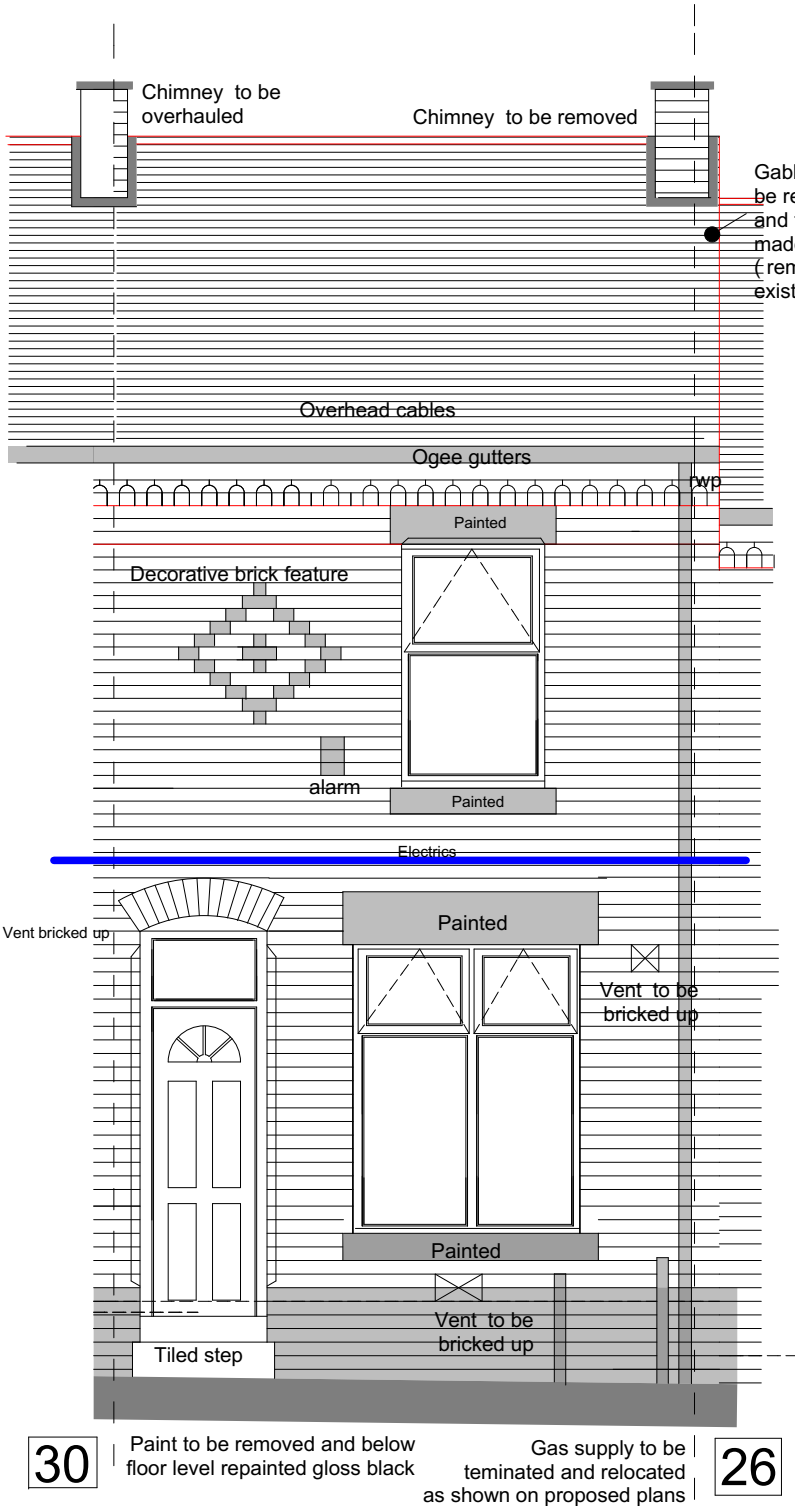


28 SAKER STREET  
EXISTING ELEVATIONS

d Brick, paint to be removed  
f stone paint to be removed

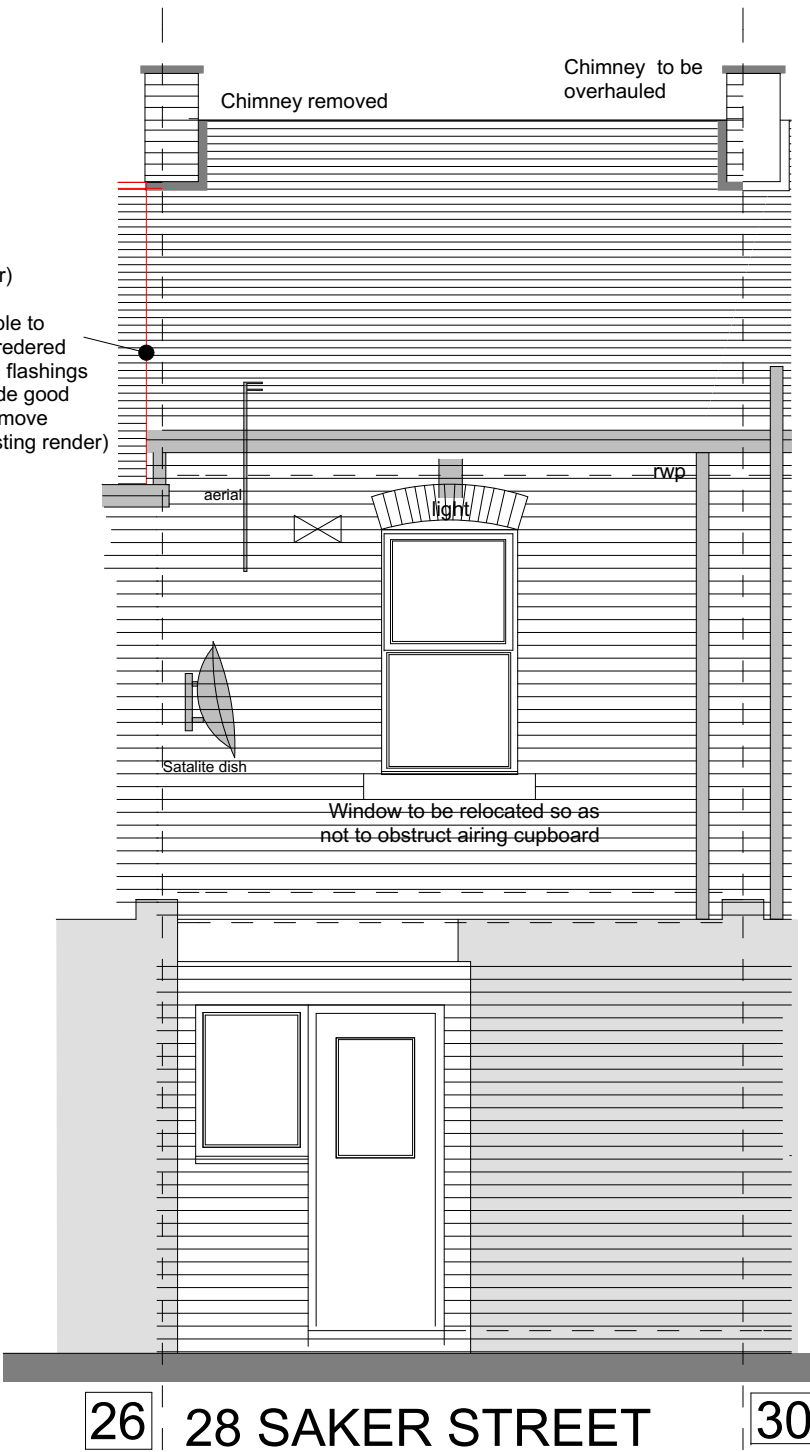

28 SAKER STREET  
EXISTING REAR ELEVATION  
(Rear Elevation not inspected)

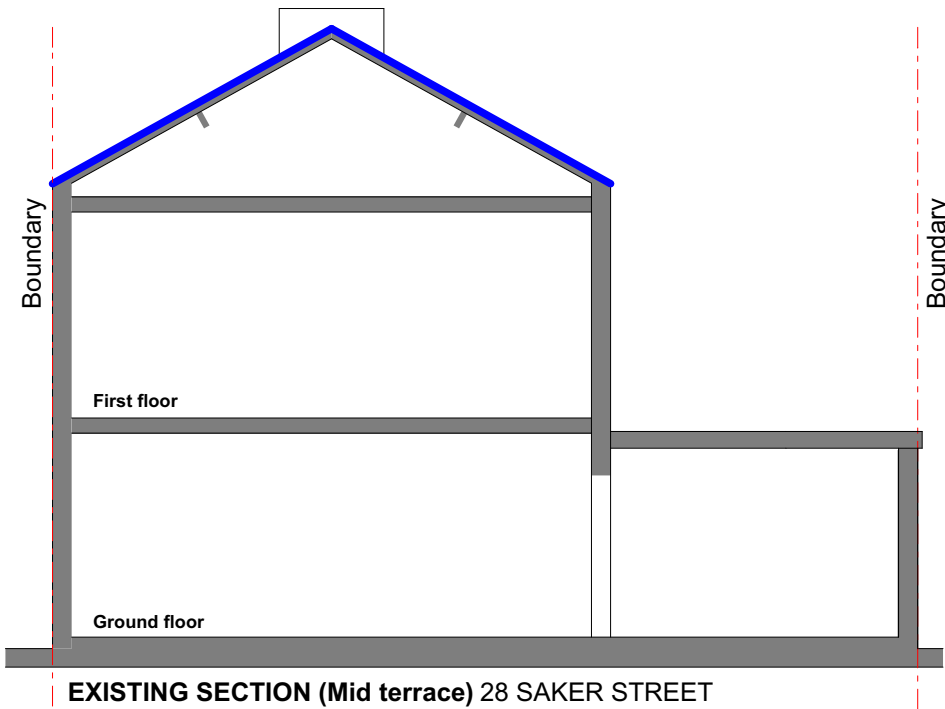

EXISTING SECTION (Mid terrace) 28 SAKER STREET

Halsall Lloyd Partnership  
ARCHITECTS & DESIGNERS

Liverpool 0151 7088944 Nottingham 0115 9897969 Newcastle 0191 4950055 Preston 01772 719996

Revision

Client <b>Your Housing group</b>	Title <b>28 Saker Street Existing elevations</b>			
Project <b>Anfield Village Phase 3</b>	Status <b>PLANNING</b>	Dwn. BMc	Chk. DR	
	Job No. <b>2500</b>	Drwg No. <b>EE16</b>	Rev. Scale @A3 1:50/100	Date 17.07.15
This drawing is protected by the copyright of the Halsall Lloyd Partnership Architects & Designers				



www.hlpdesign.com