
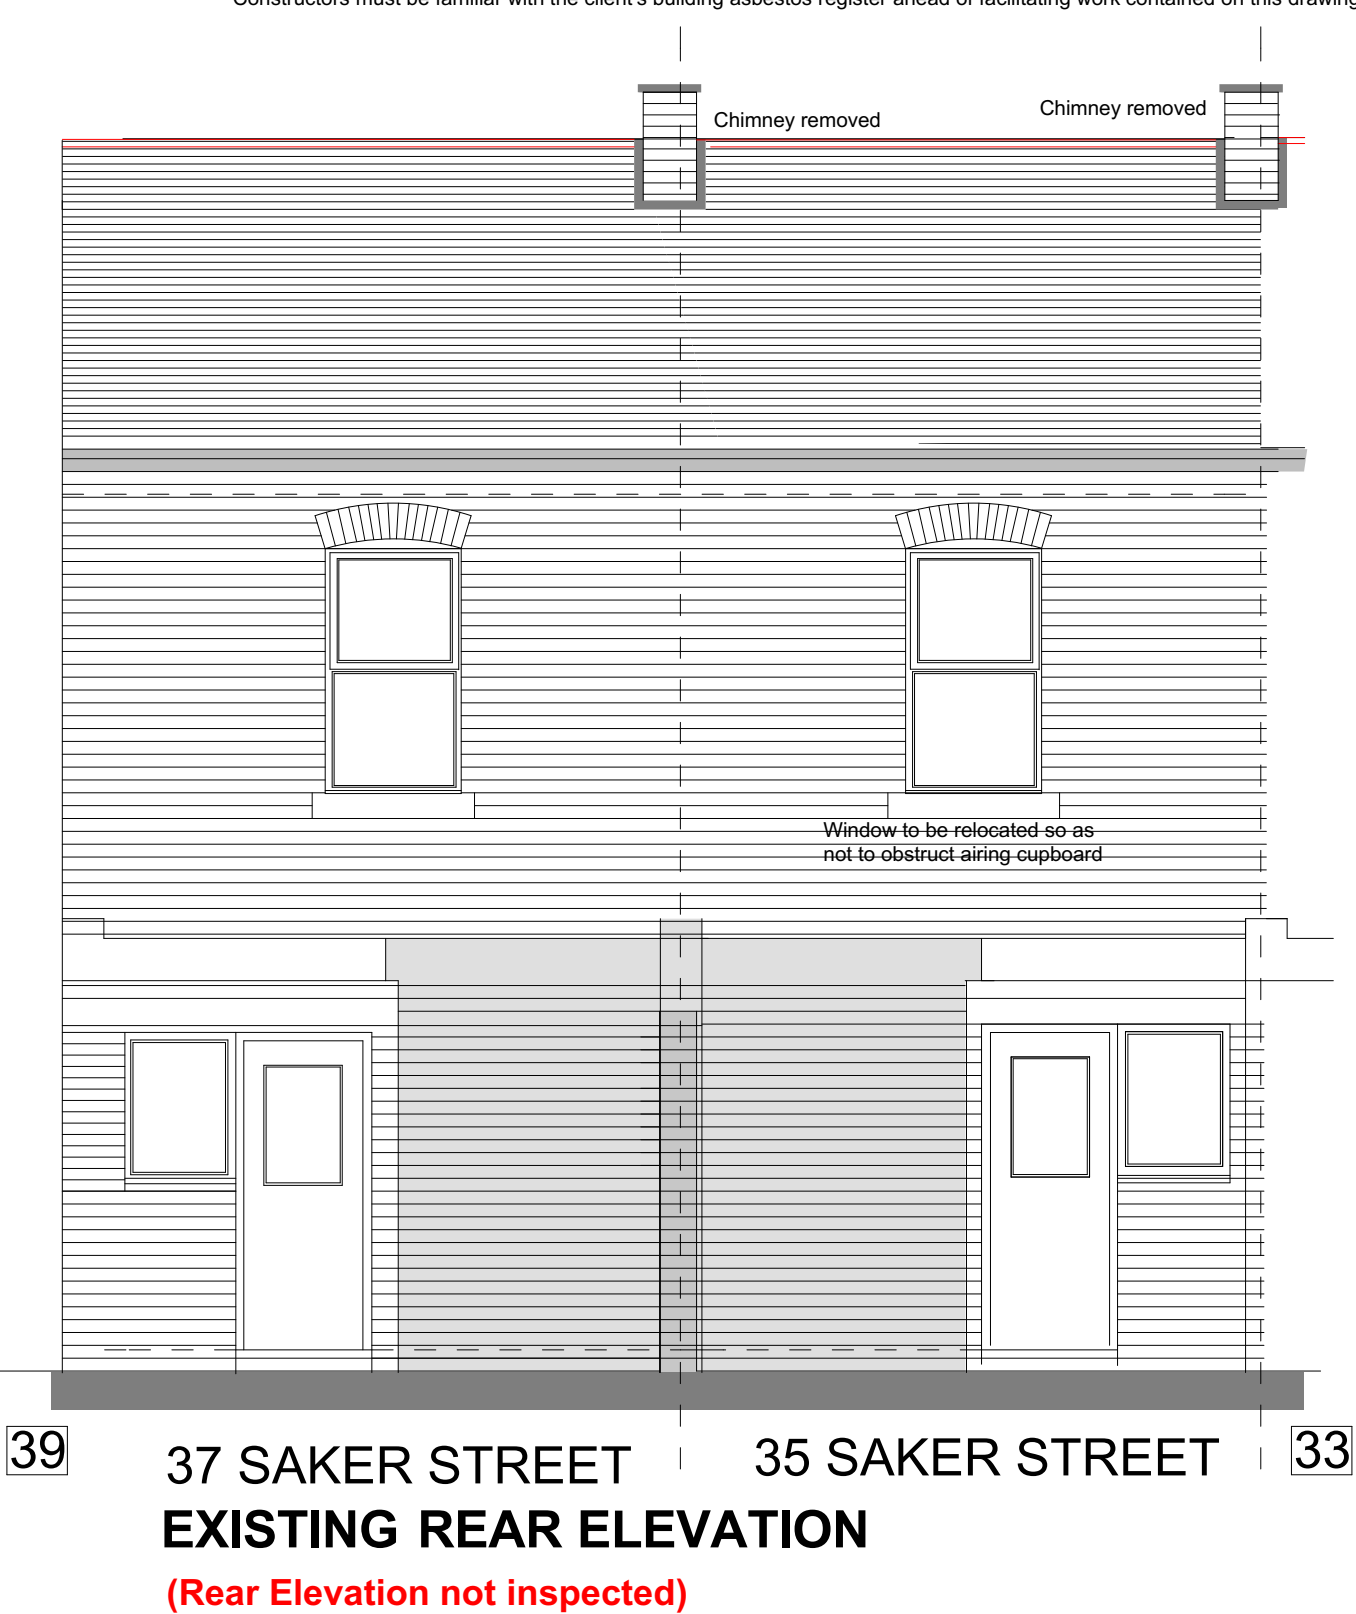



Note : Do not scale off this drawing. Do not rely on this drawing for purposes other than that stated 'Status'.
Read this drawing with all project related Architects drawn and specified information including design risk assessments.
Constructors must be familiar with the client's building asbestos register ahead of facilitating work contained on this drawing.

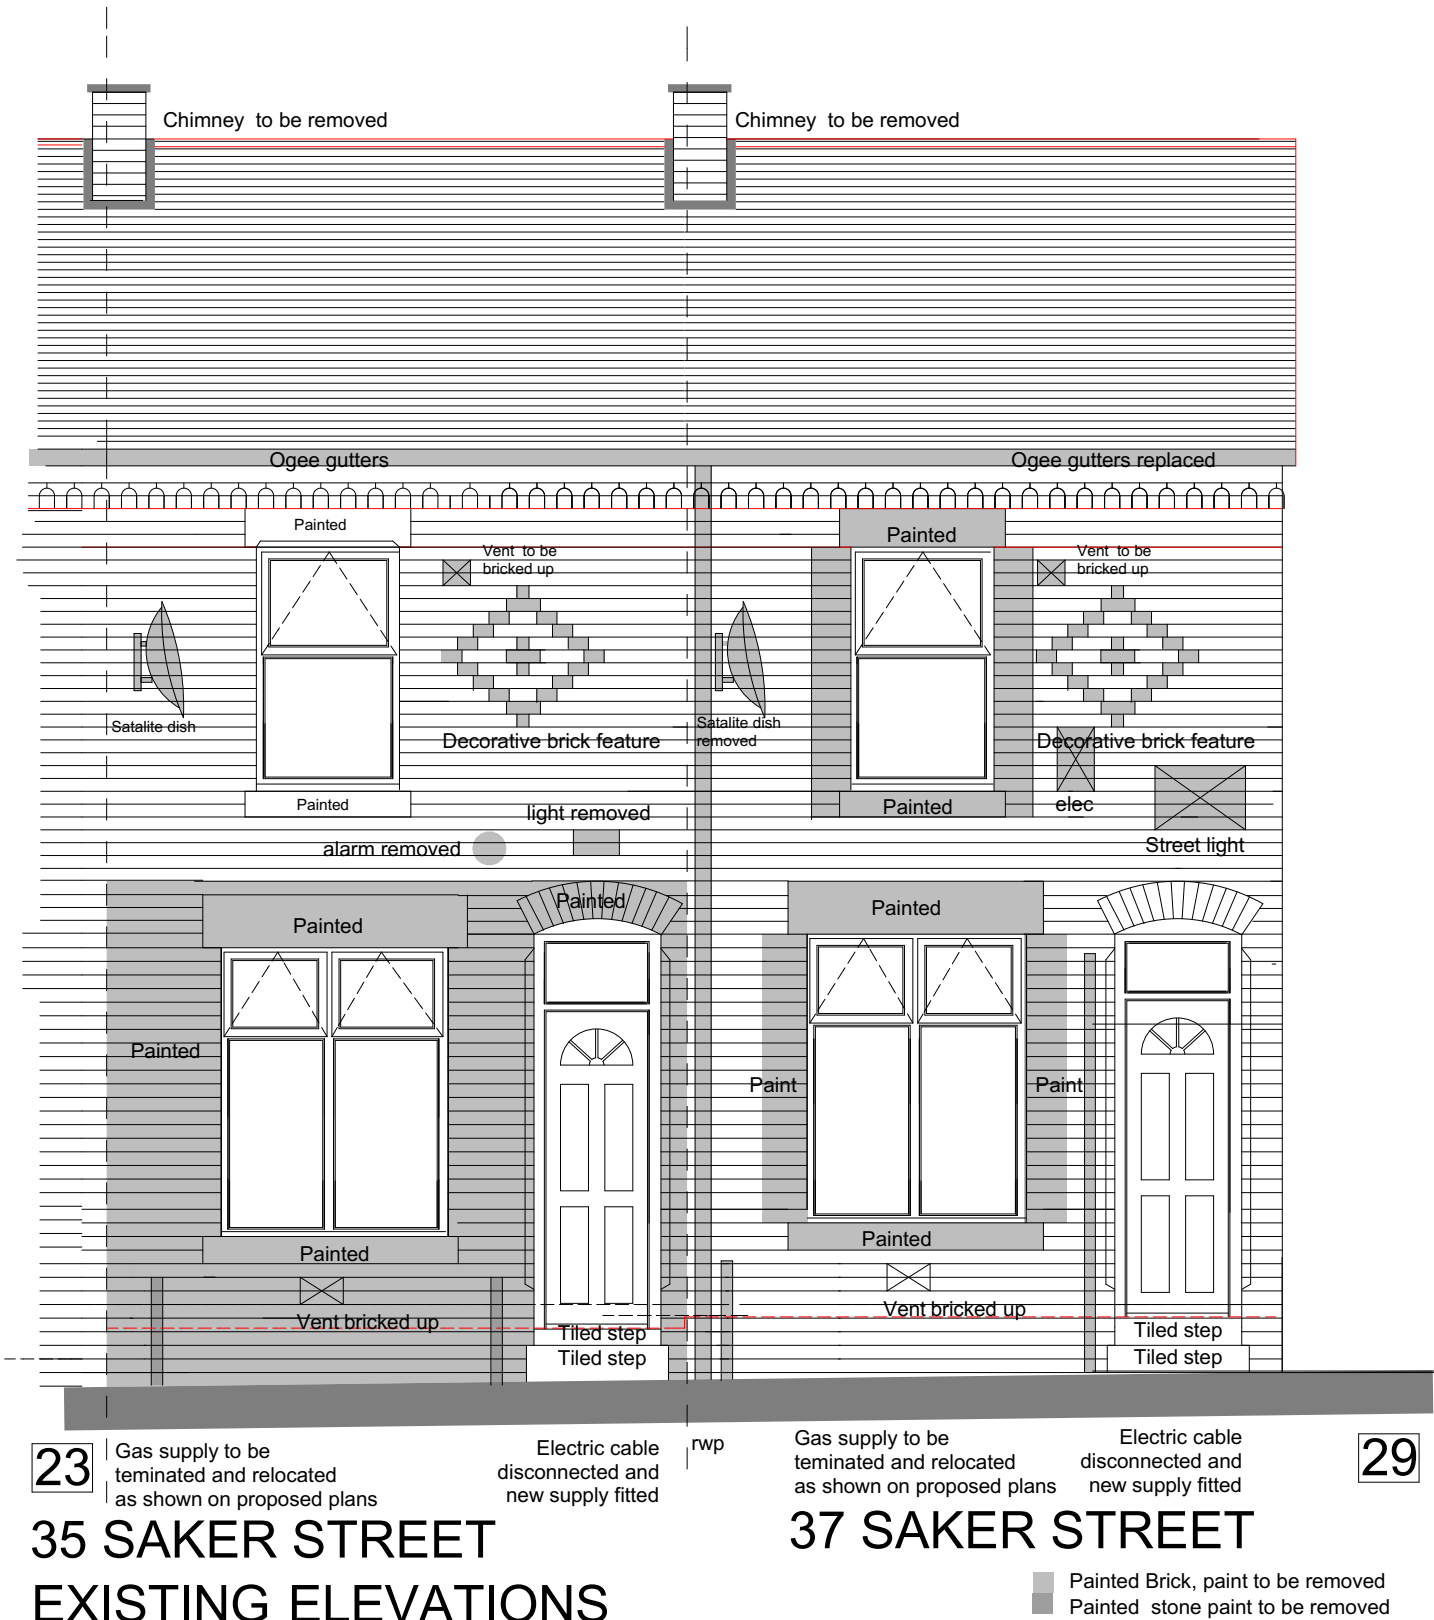

Halsall Lloyd Partnership
ARCHITECTS & DESIGNERS

Liverpool 0151 7088944 Nottingham 0115 9897969 Newcastle 0191 4950055 Preston 01772 719996

Revision

Client Your Housing group		Title 35 and 37 Saker Street Existing elevations				 www.hlpdesign.com		
Project Anfield Village Phase 3		Status PLANNING			Dwn. BMc			Chk. DR
		Job No. 2500	Drwg No. EE17	Rev.	Scale @A3 1:50			Date 17.07.15
This drawing is protected by the copyright of the Halsall Lloyd Partnership Architects & Designers								