


Appendix 6.2

Figures

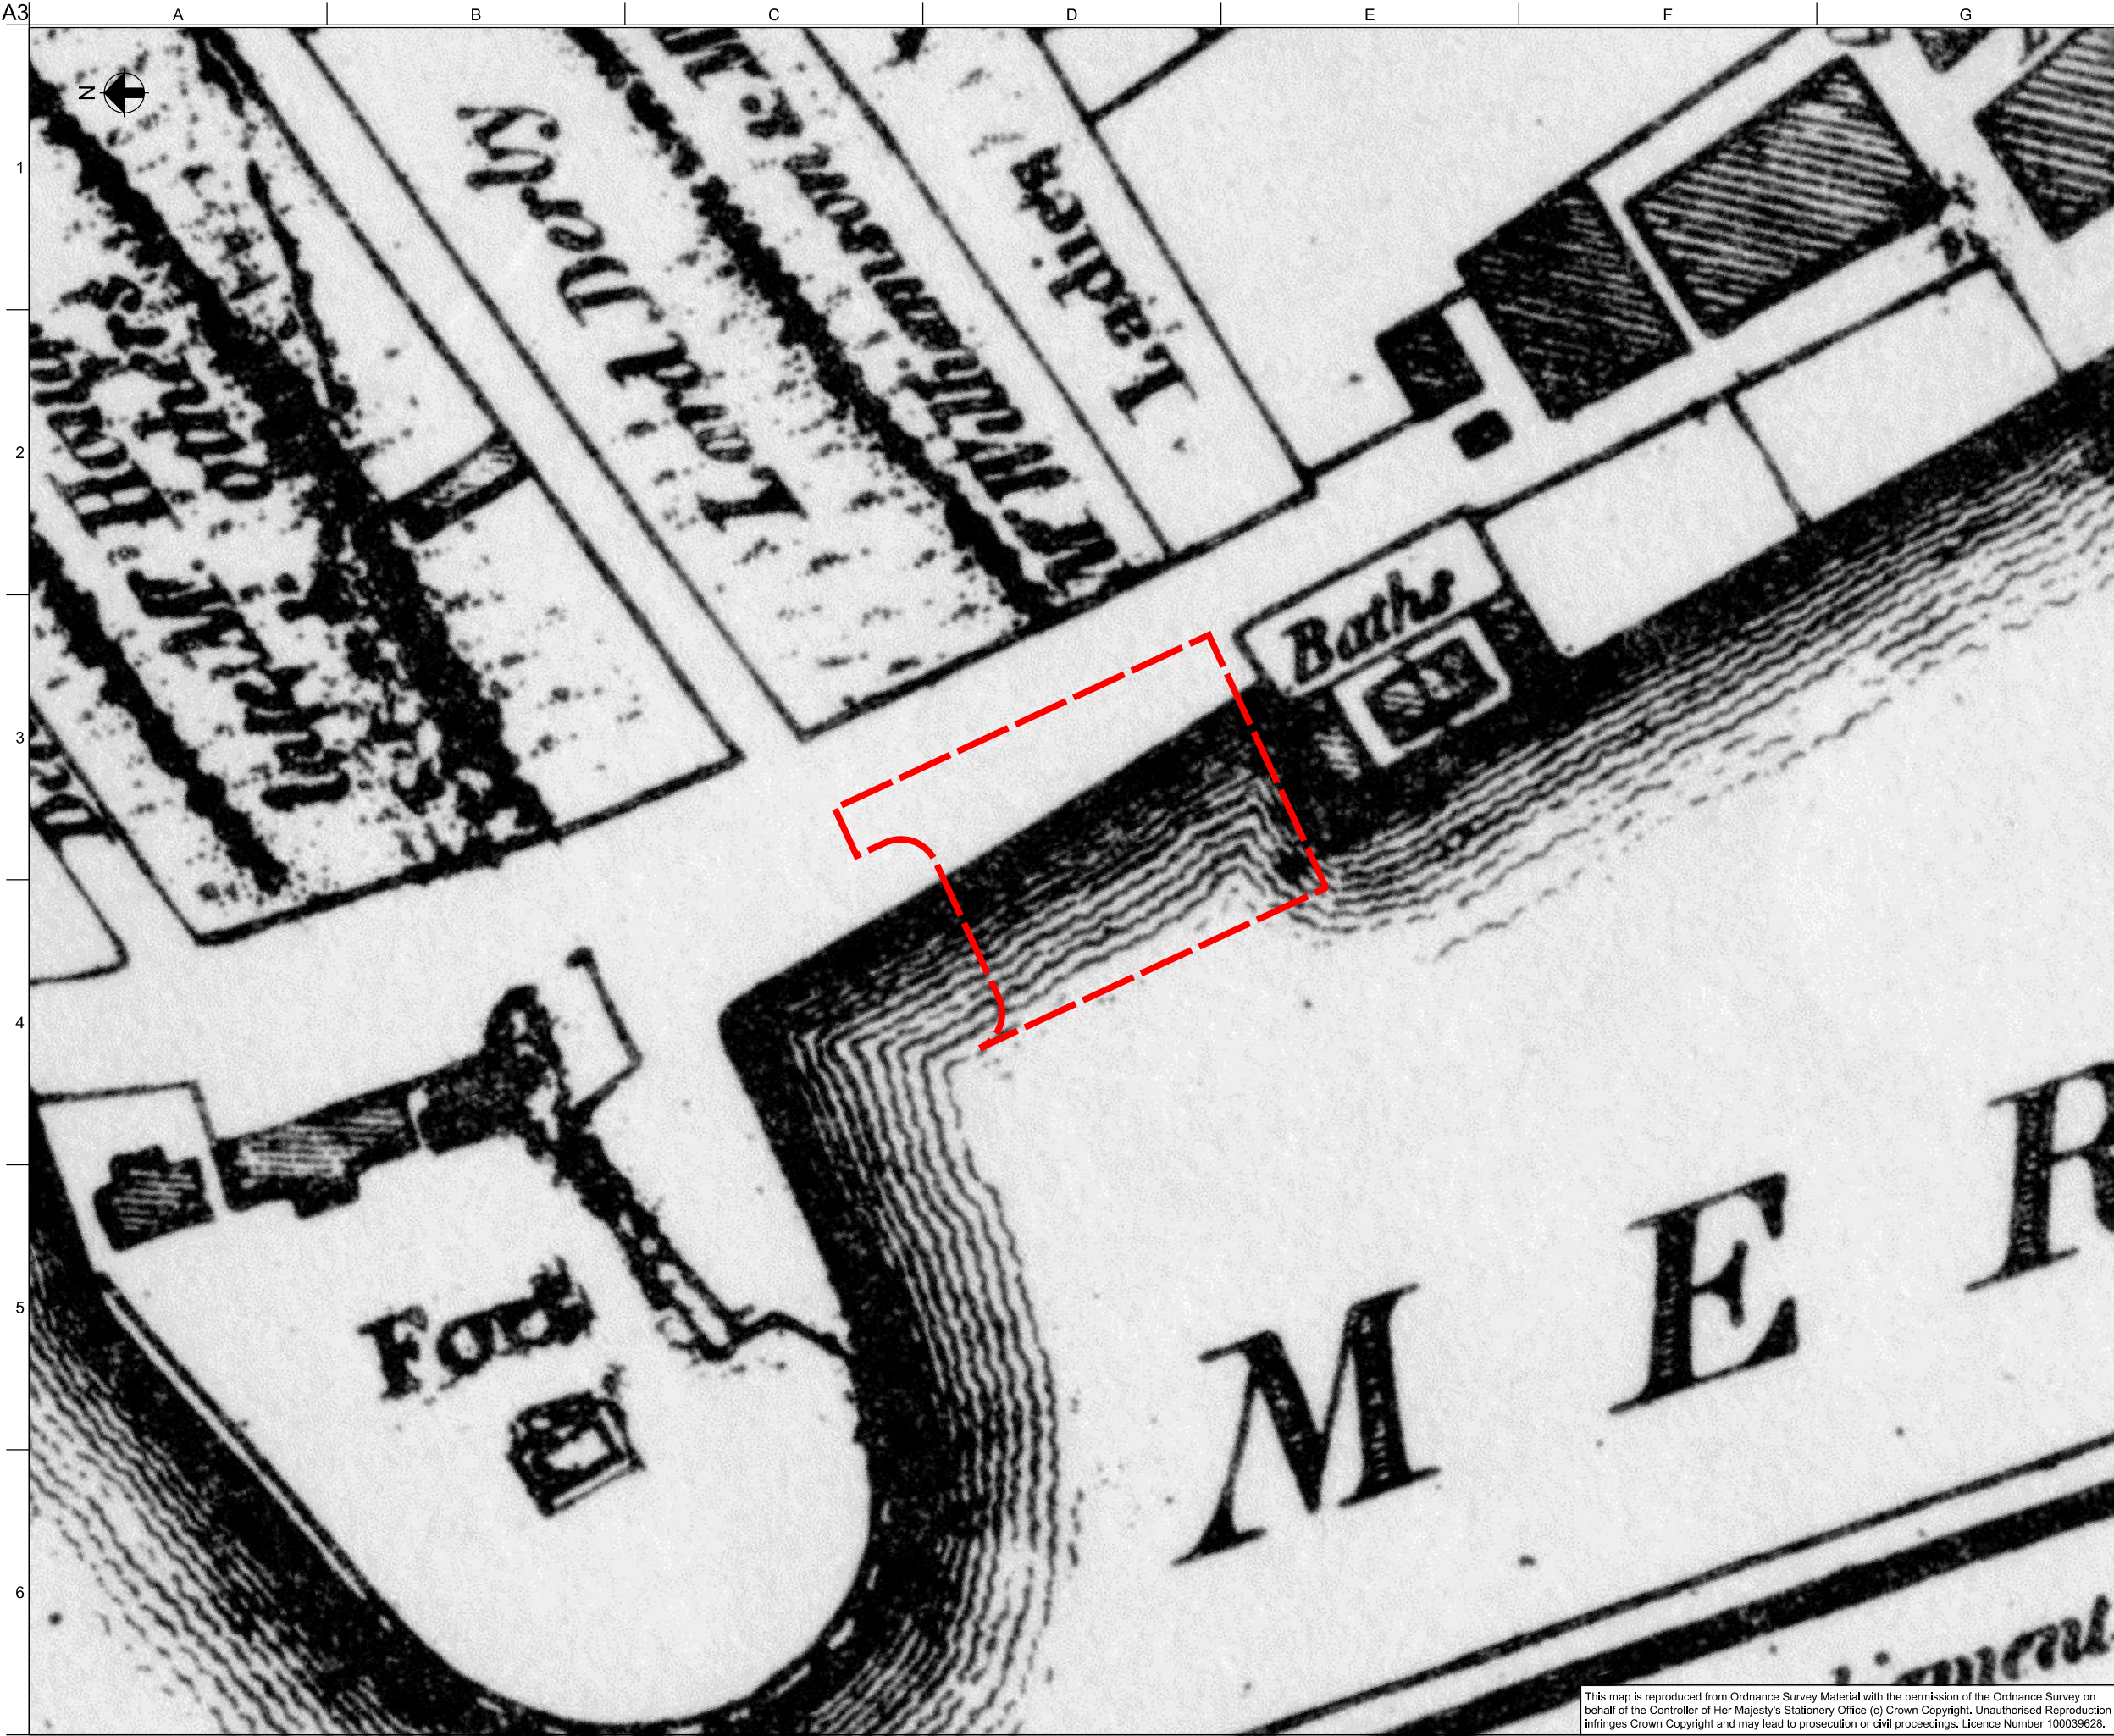

Do not scale

This map is reproduced from Ordnance Survey Material with the permission of the Ordnance Survey on behalf of the Controller of Her Majesty's Stationery Office (c) Crown Copyright. Unauthorised Reproduction Infringes Crown Copyright and may lead to prosecution or civil proceedings. Licence Number 100039628.

Legend

Site Boundary

01	22/12/15	SH	LJ	JC
Geotechnical and Geo-environmental Desk Study				

Issue	Date	By	Chkd	Appd

ARUP

12th Floor The Plaza
100 Old Hall Street Liverpool L3 9QJ
Tel+44(0)151 227 9397 Fax+44(0)151 227 9398

Client
MODA Living Limited

Job Title
Princes Reach
Liverpool

1785 Historical Map

Scale at A3

1:1000

Discipline


Civils

Job No	Drawing Status
246318-00	Issue

Drawing No	Issue
11.1	01

© Arup

I:\Global\Europe\Liverpool\Jobs\2400000246318-00\4 Internal Project Data\4-03 Drawings\01 Drawings\CM\A3\11.1.dgn

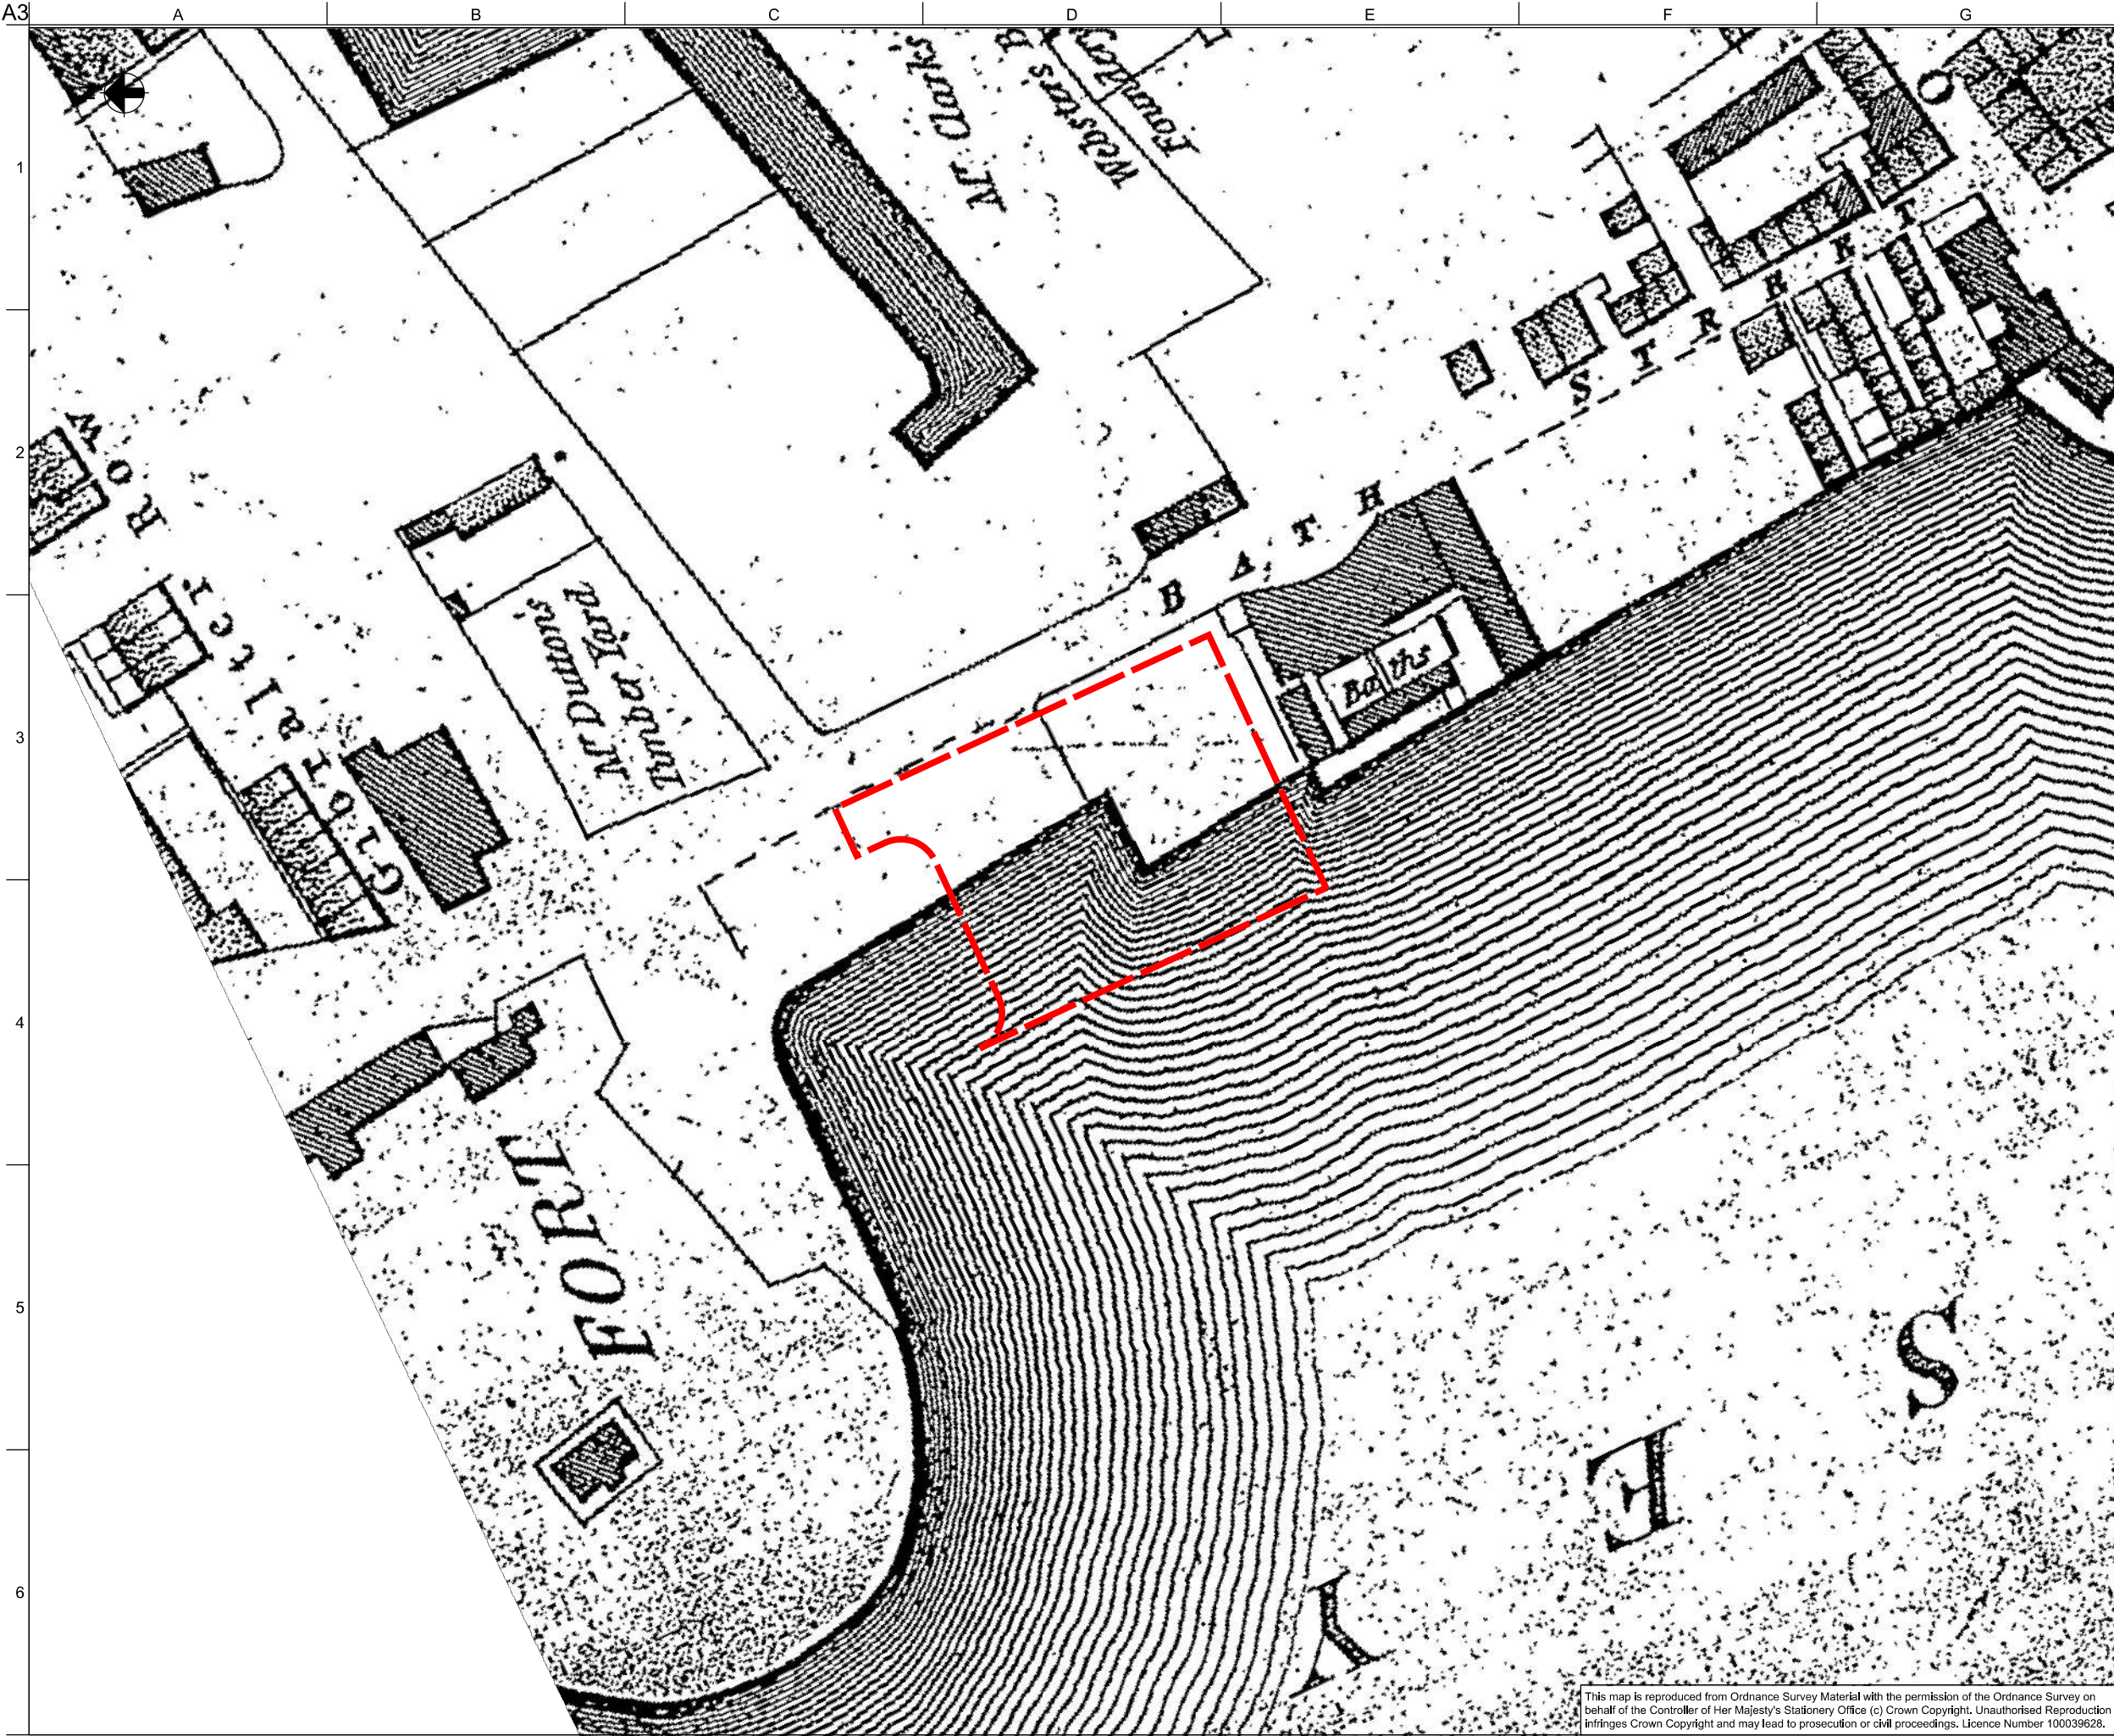

This map is reproduced from Ordnance Survey Material with the permission of the Ordnance Survey on behalf of the Controller of Her Majesty's Stationery Office (c) Crown Copyright. Unauthorised Reproduction Infringes Crown Copyright and may lead to prosecution or civil proceedings. Licence Number 100039628.

Do not scale

Legend
- - - - - Site Boundary

01	22/12/15	SH	LJ	JC
Geotechnical and Geo-environmental Desk Study				
Issue	Date	By	Chkd	Appd

ARUP

12th Floor The Plaza
100 Old Hall Street Liverpool L3 9QJ
Tel+44(0)151 227 9397 Fax+44(0)151 227 9398

Client
MODA Living Limited

Job Title
Princes Reach
Liverpool

1803 Historical Map

Scale at A3 1:1000	
Discipline Civils	
Job No 246318-00	Drawing Status Issue
Drawing No 11.2	Issue 01



1


2

3

4

5

6

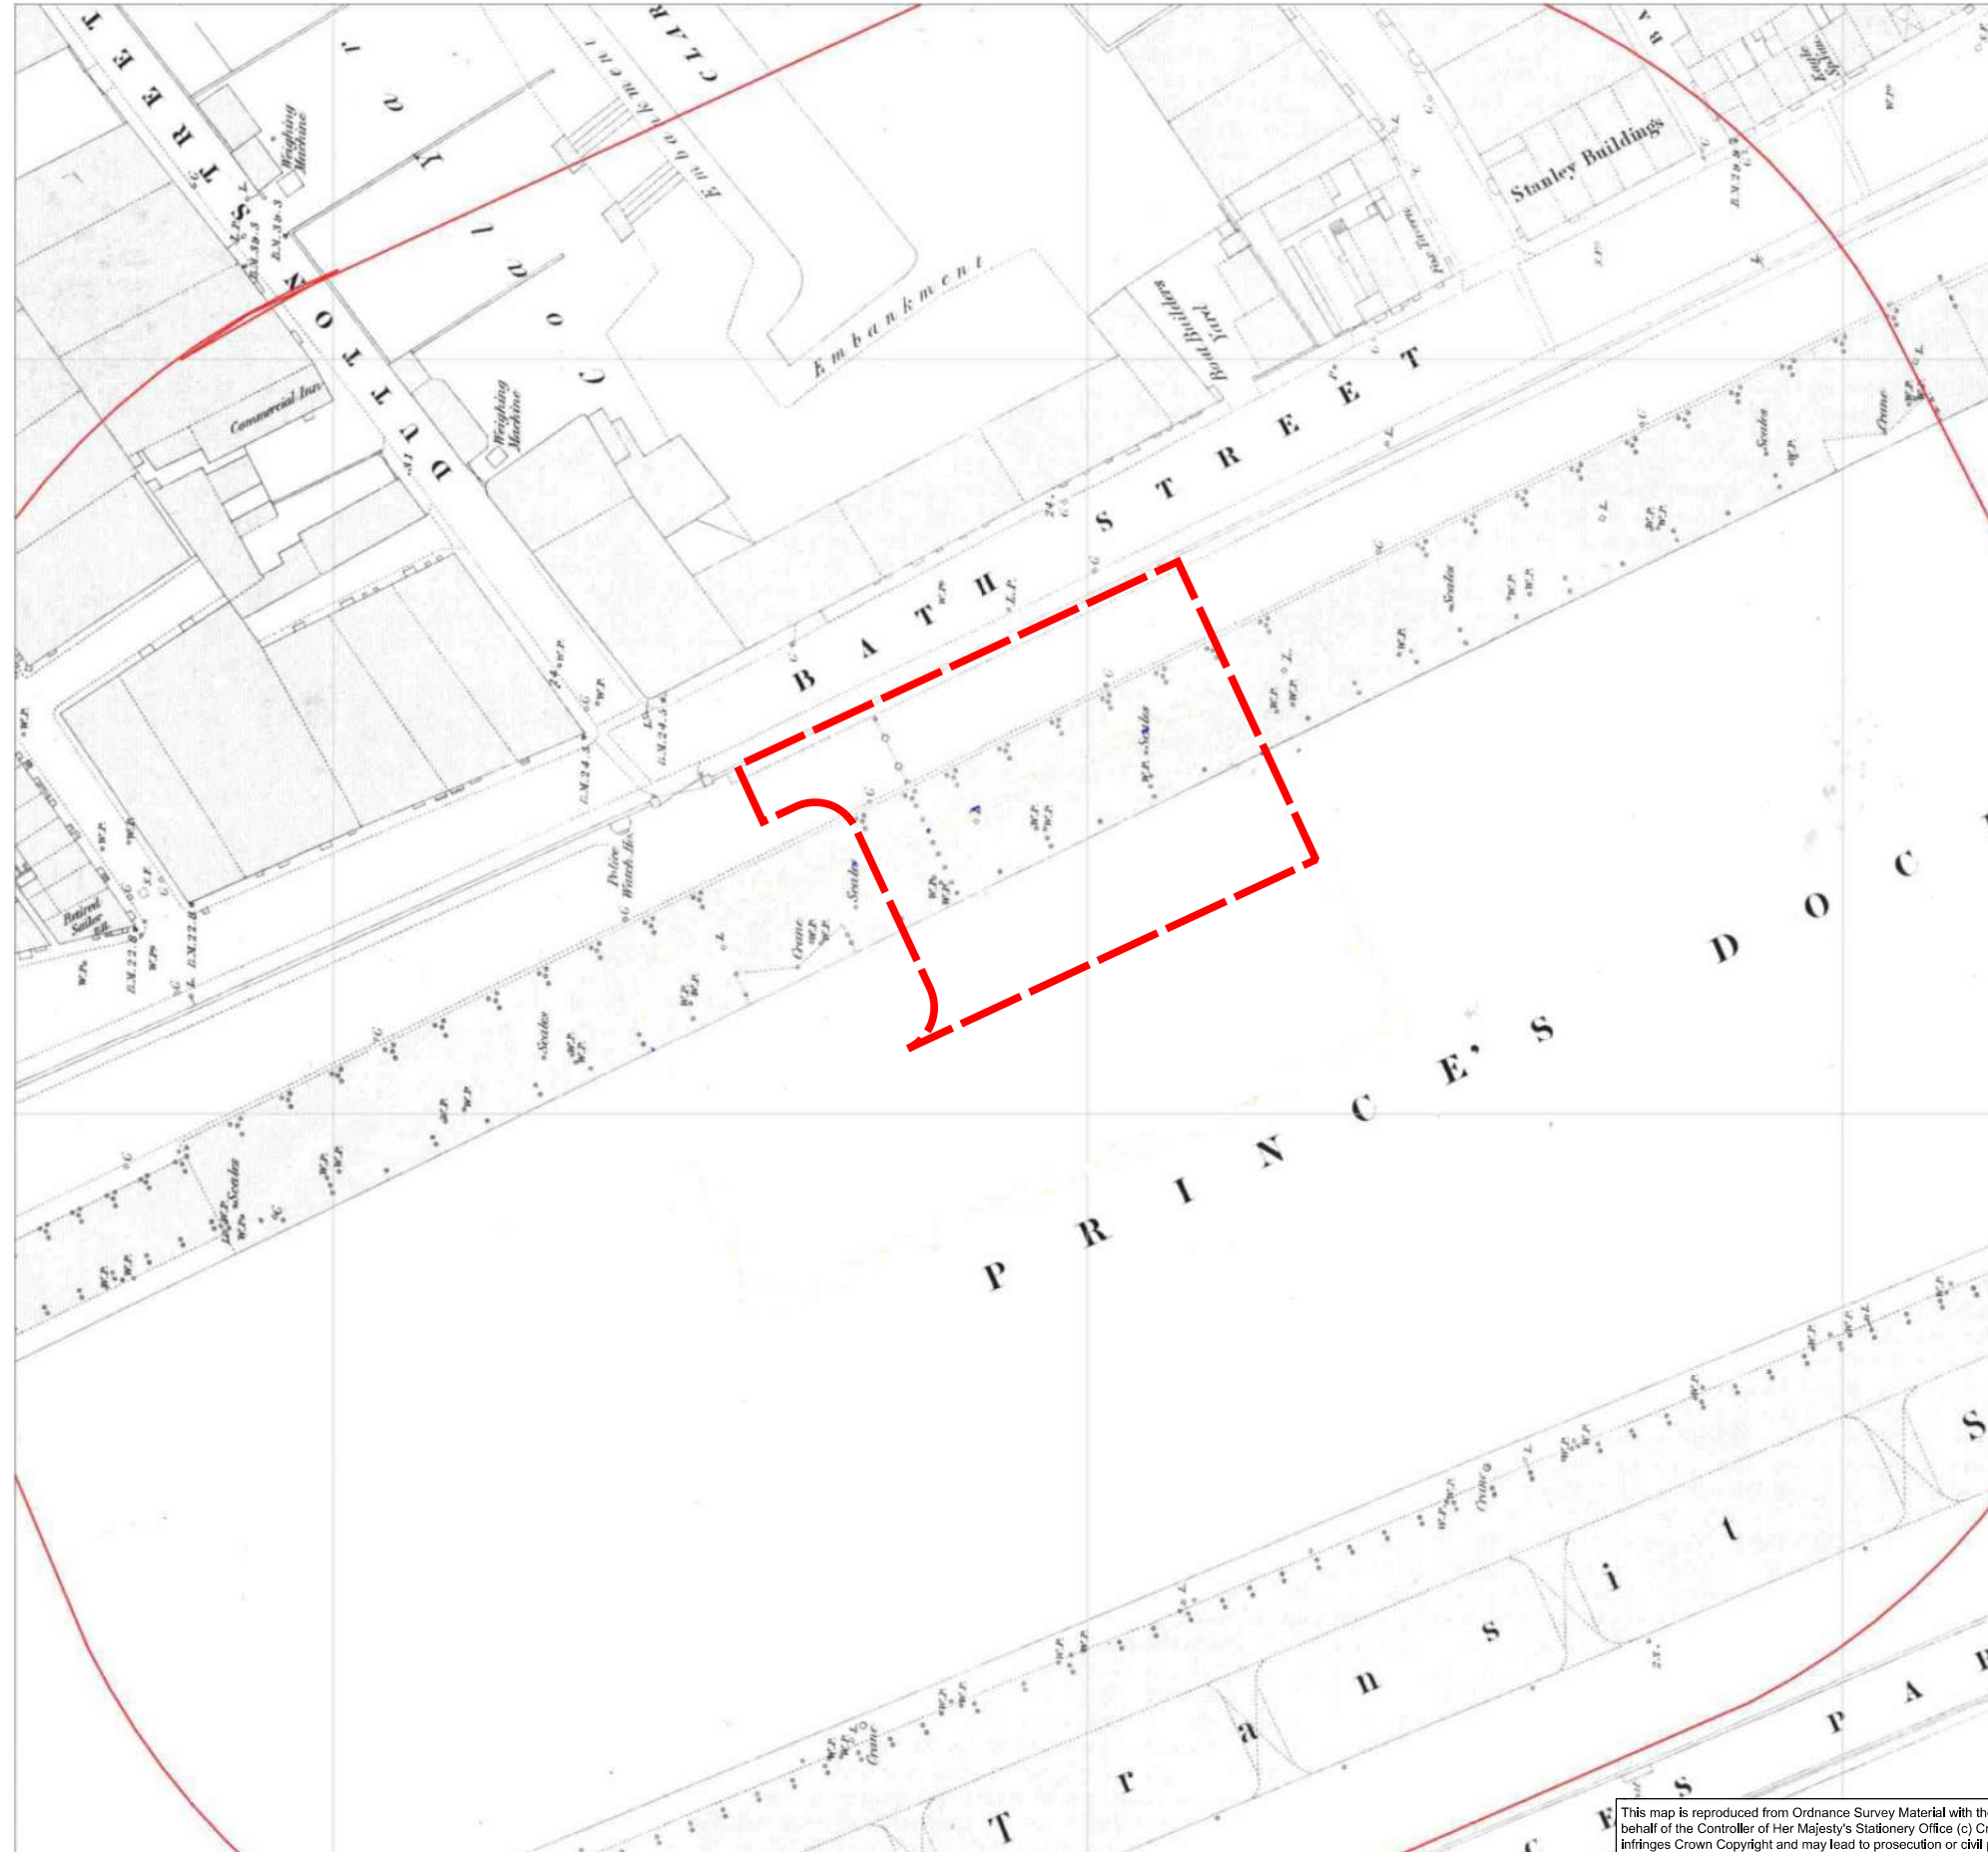

Do not scale

Legend

--- Site Boundary

01	22/12/15	SH	LJ	JC
----	----------	----	----	----

Geotechnical and Geo-environmental
Desk Study

Issue	Date	By	Chkd	Appd
-------	------	----	------	------

ARUP

12th Floor The Plaza
100 Old Hall Street Liverpool L3 9QJ
Tel+44(0)151 227 9397 Fax+44(0)151 227 9398

Client
MODA Living Limited

Princes Reach Liverpool


1850 Historical Map

Scale at A3 1:1000

Discipline	Civils
------------	--------

Job No 246318-00	Drawing Status Issue
----------------------------	--------------------------------

Drawing No	Issue
11.3	01

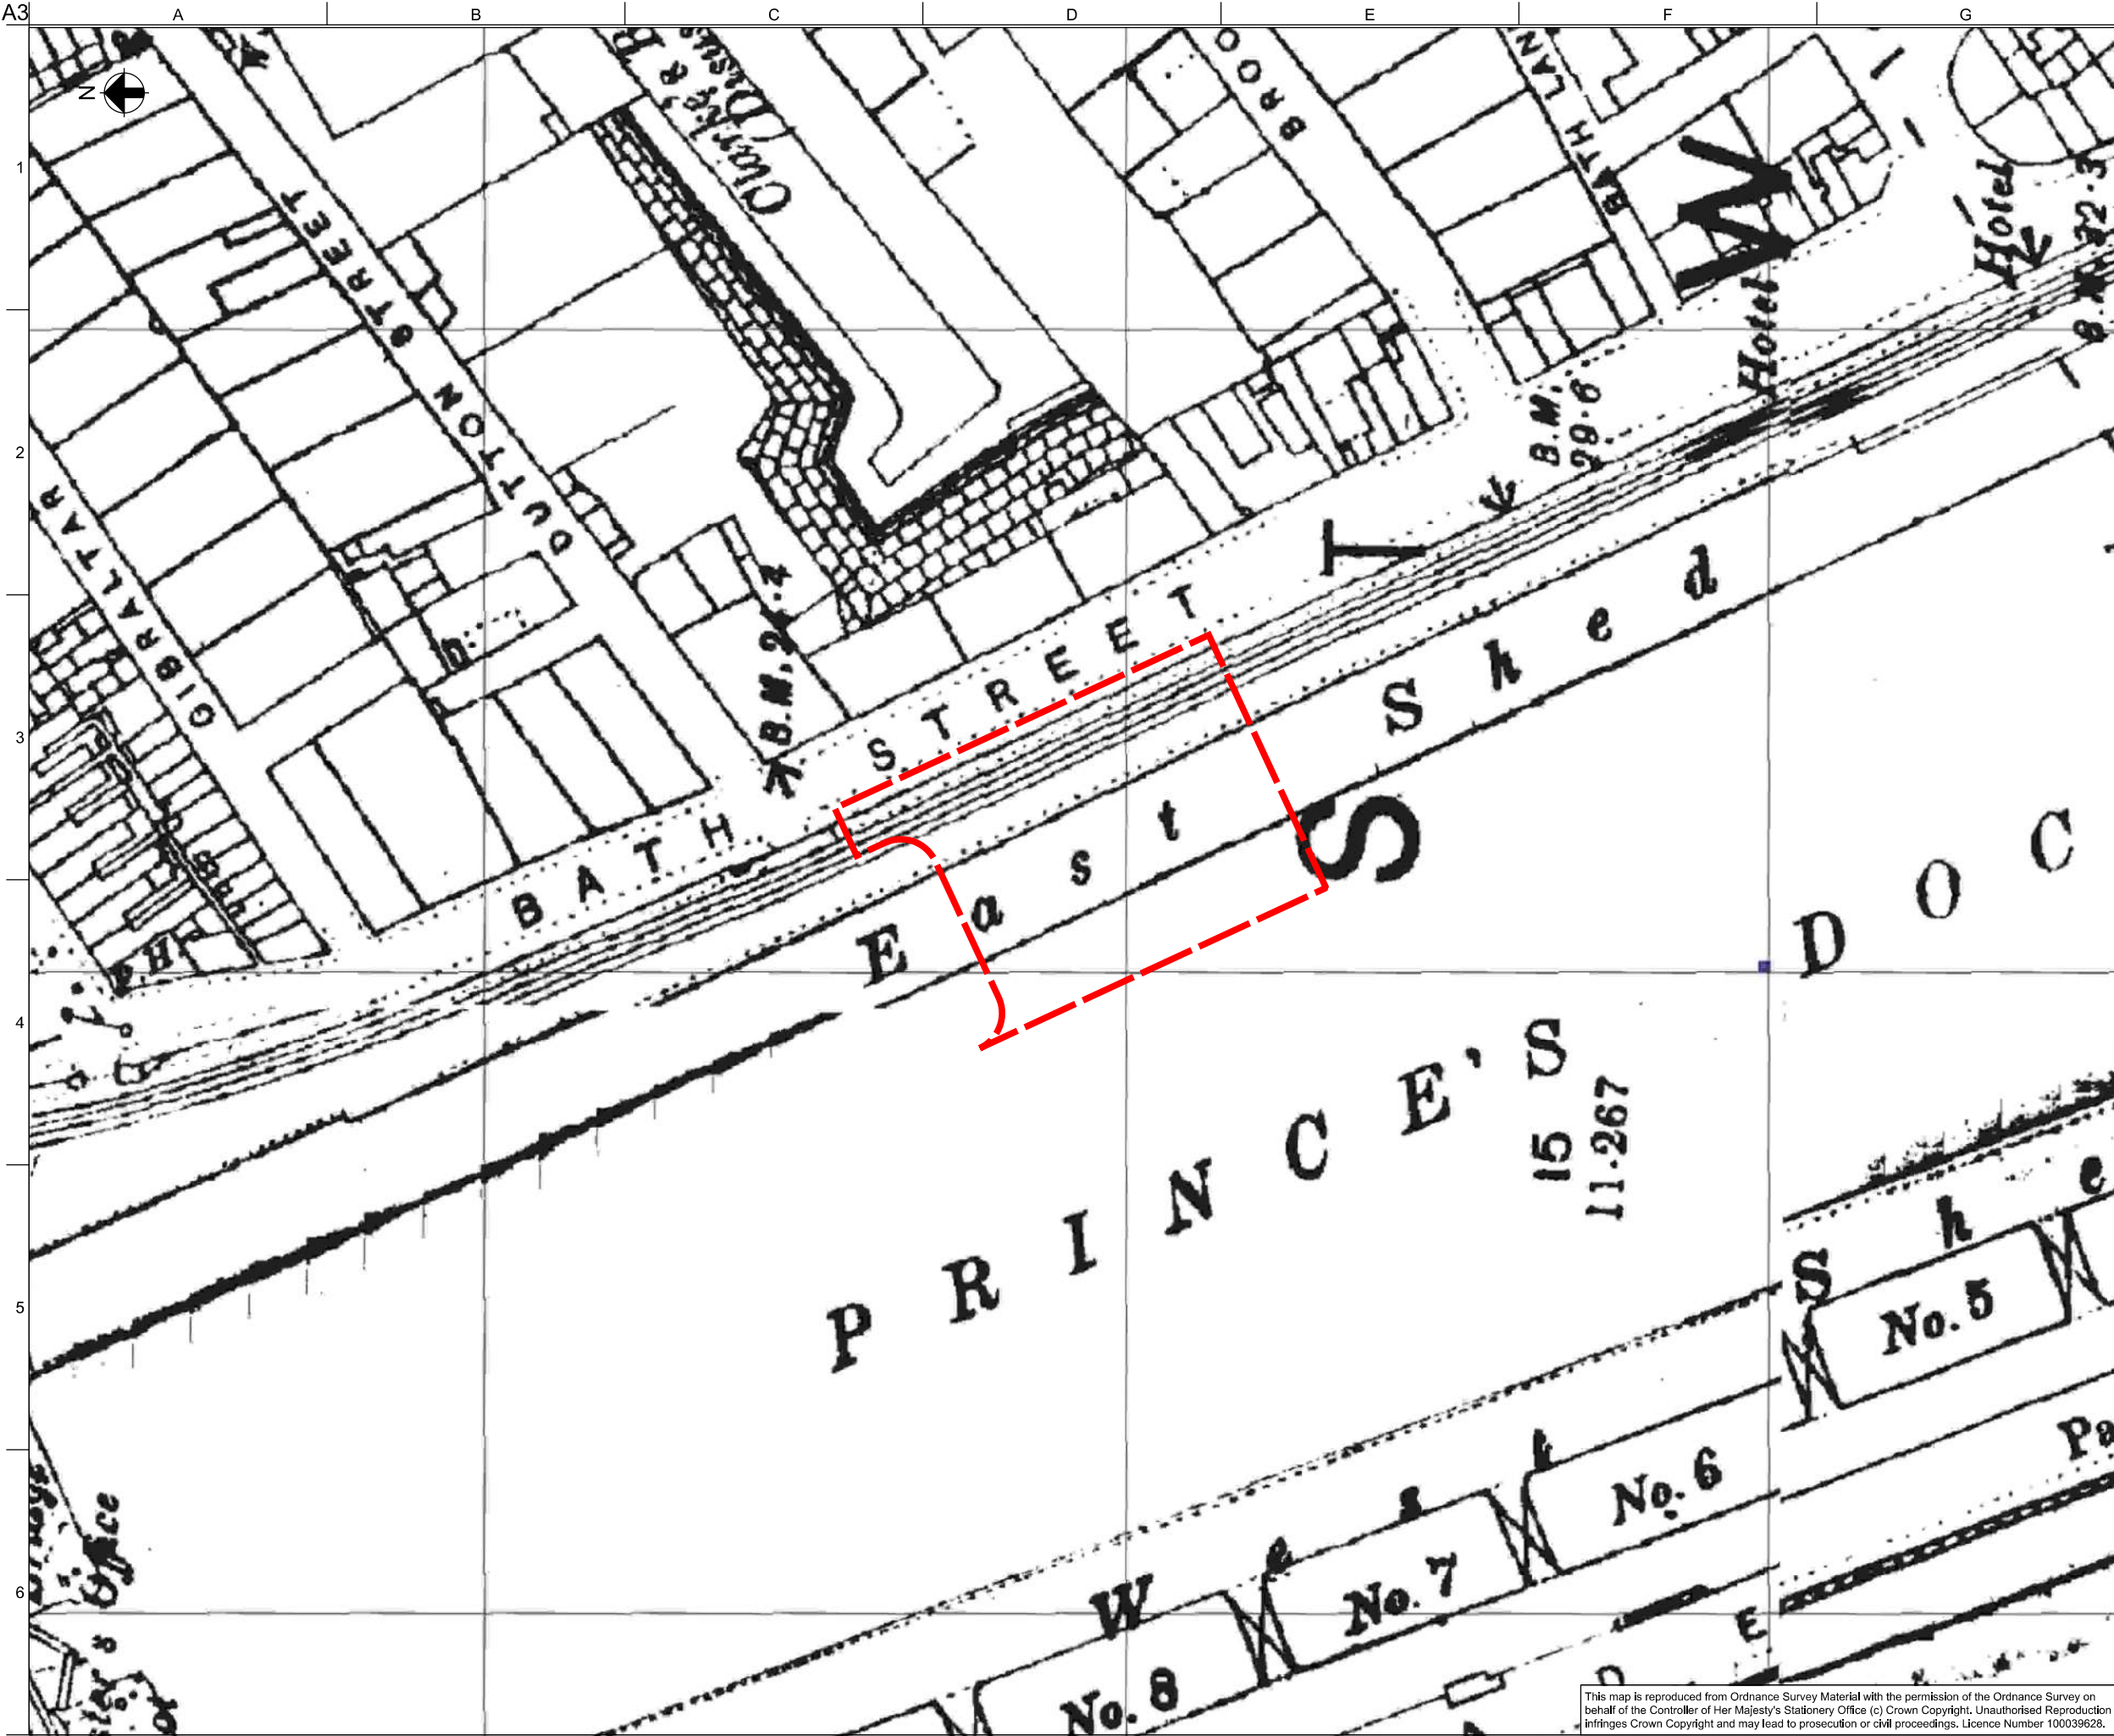

Legend

- Site Boundary

01	22/12/15	SH	LJ	JC
Geotechnical and Geo-environmental Desk Study				

Issue	Date	By	Chkd	Appd

ARUP

12th Floor The Plaza
100 Old Hall Street Liverpool L3 9QJ
Tel+44(0)151 227 9397 Fax+44(0)151 227 9398

Client
MODA Living Limited

Job Title
Princes Reach
Liverpool

1893 Historical Map


Scale at A3 1:1000

Discipline Civils

Job No 246318-00	Drawing Status Issue
----------------------------	--------------------------------

Drawing No 11.4	Issue 01
---------------------------	--------------------

This map is reproduced from Ordnance Survey Material with the permission of the Ordnance Survey on behalf of the Controller of Her Majesty's Stationery Office (c) Crown Copyright. Unauthorised Reproduction Infringes Crown Copyright and may lead to prosecution or civil proceedings. Licence Number 100039628.

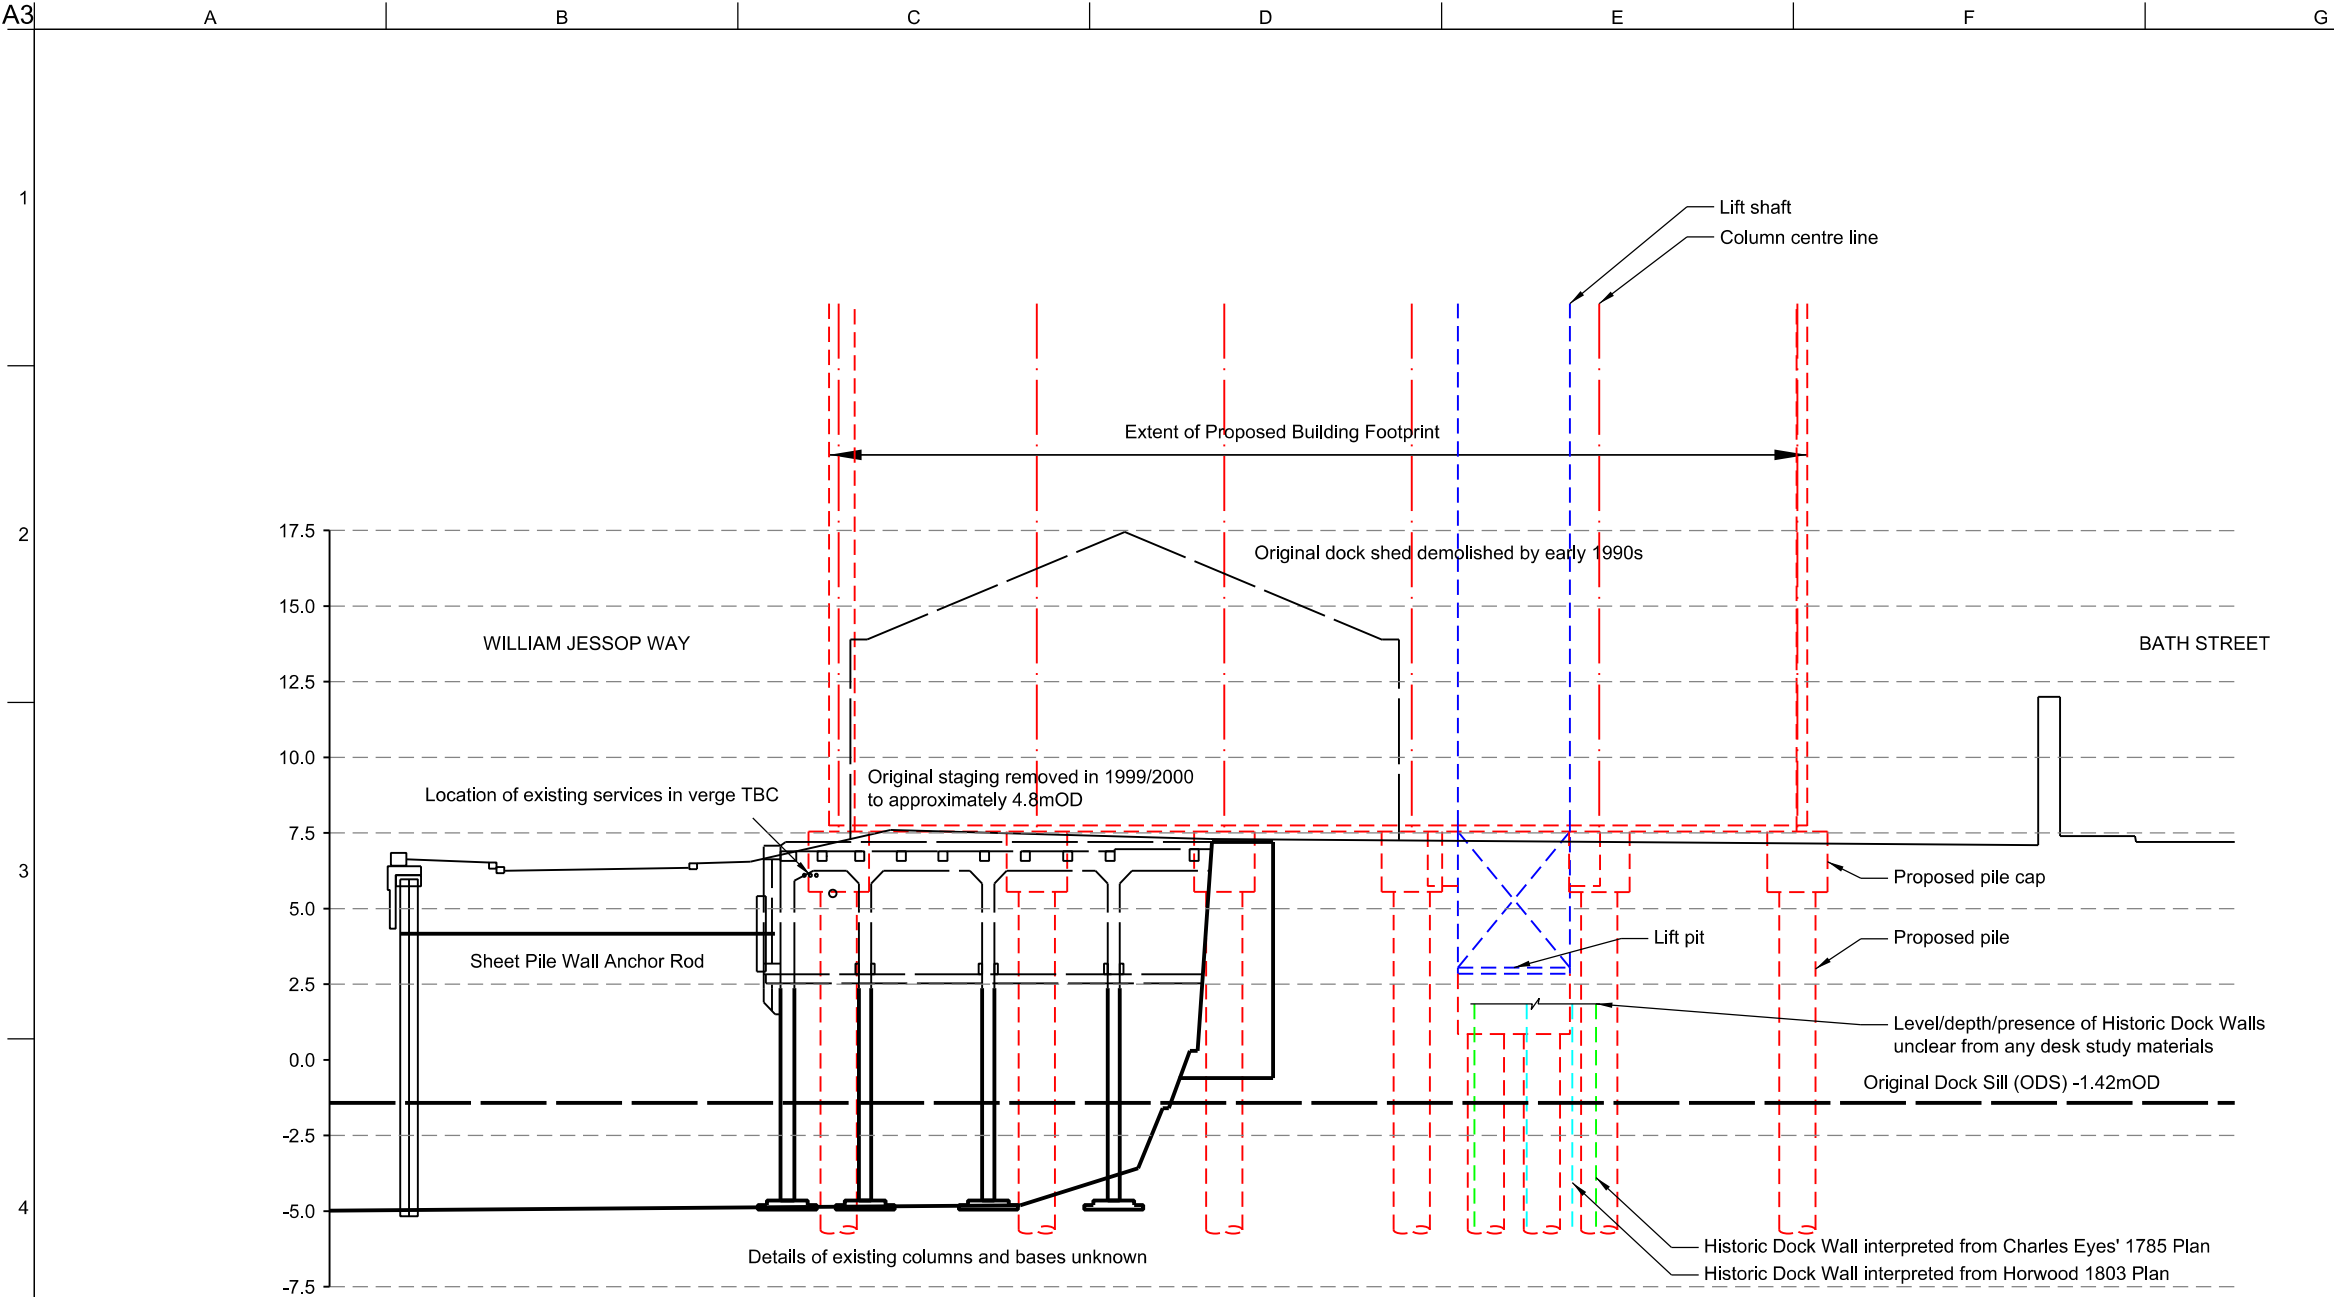

Section A-A

Notes

1. For location of section refer to Figure 12 and drawing PRL-ARP-XX-GE-DR-CX-00050.

01	22/12/15	SH	LJ	JC
Geotechnical and Geo-environmental Desk Study				
Issue	Date	By	Chkd	Appd

ARUP


12th Floor The Plaza
100 Old Hall Street Liverpool L3 9QJ
Tel+44(0)151 227 9397 Fax+44(0)151 227 9398

Client


MODA Living Limited

Job Title

Princes Reach
Liverpool

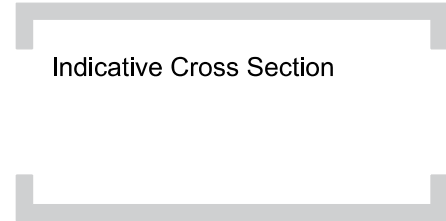

Scale at A3		1:250
Discipline		Civils
Job No	Drawing Status	
246318-00	Issue	
Drawing No	Issue	
11.5	01	

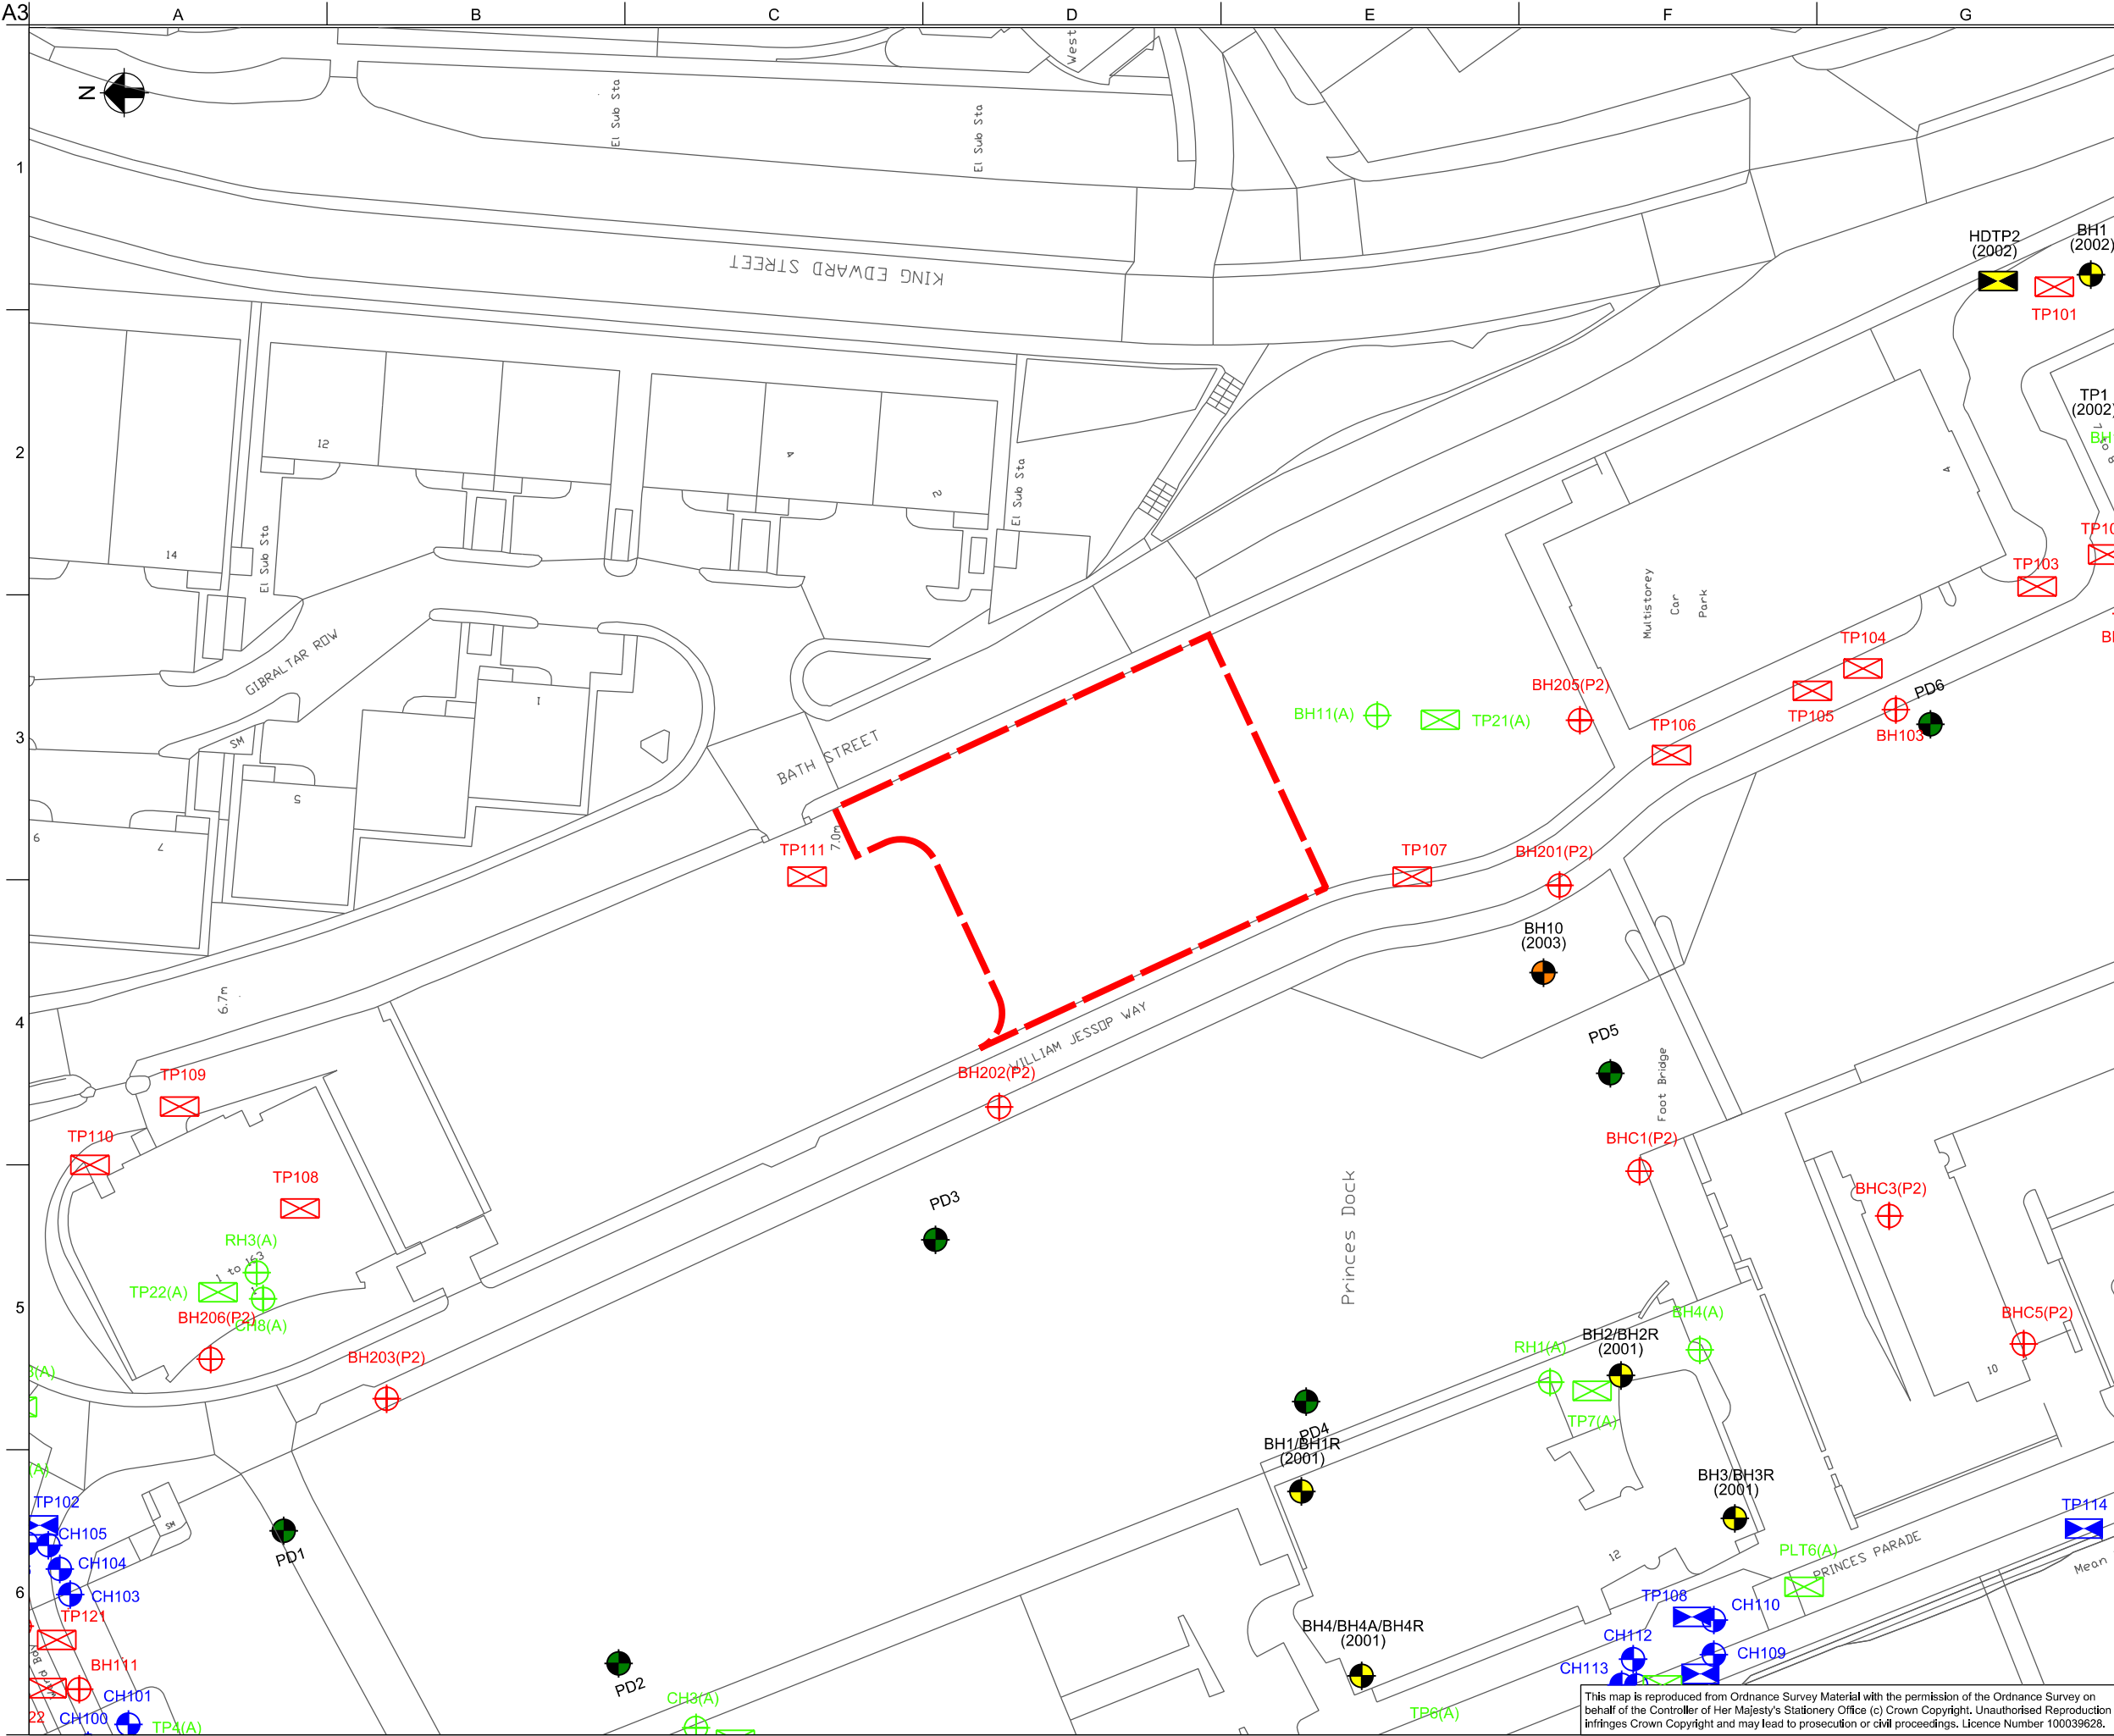

Legend

Site Boundary

Soil Mechanics Ltd - 2003 (SML)

Land and Water Ltd - 2006 (LW)

Ian Farmer Associates - 2001 (IFA)

Foundation & Exploration Services - 1998 (FES)

Exploration Associates Ltd - 1995 (EAL)

Geotechnical Engineering Ltd - 1995 (GEL)

01	22/12/15	SH	LJ	JC
Geotechnical and Geo-environmental Desk Study				
Issue	Date	By	Chkd	Appd

ARUP

12th Floor The Plaza
100 Old Hall Street Liverpool L3 9QJ
Tel+44(0)151 227 9397 Fax+44(0)151 227 9398

Client
MODA Living Limited

Job Title
Princes Reach
Liverpool

Historical Ground Investigation Plan

Scale at A3 1:1000

Discipline
Civils


Job No
246318-00

Drawing Status
Issue

Drawing No
11.6

Issue
01

This map is reproduced from Ordnance Survey Material with the permission of the Ordnance Survey on behalf of the Controller of Her Majesty's Stationery Office (c) Crown Copyright. Unauthorised Reproduction Infringes Crown Copyright and may lead to prosecution or civil proceedings. Licence Number 100039628.

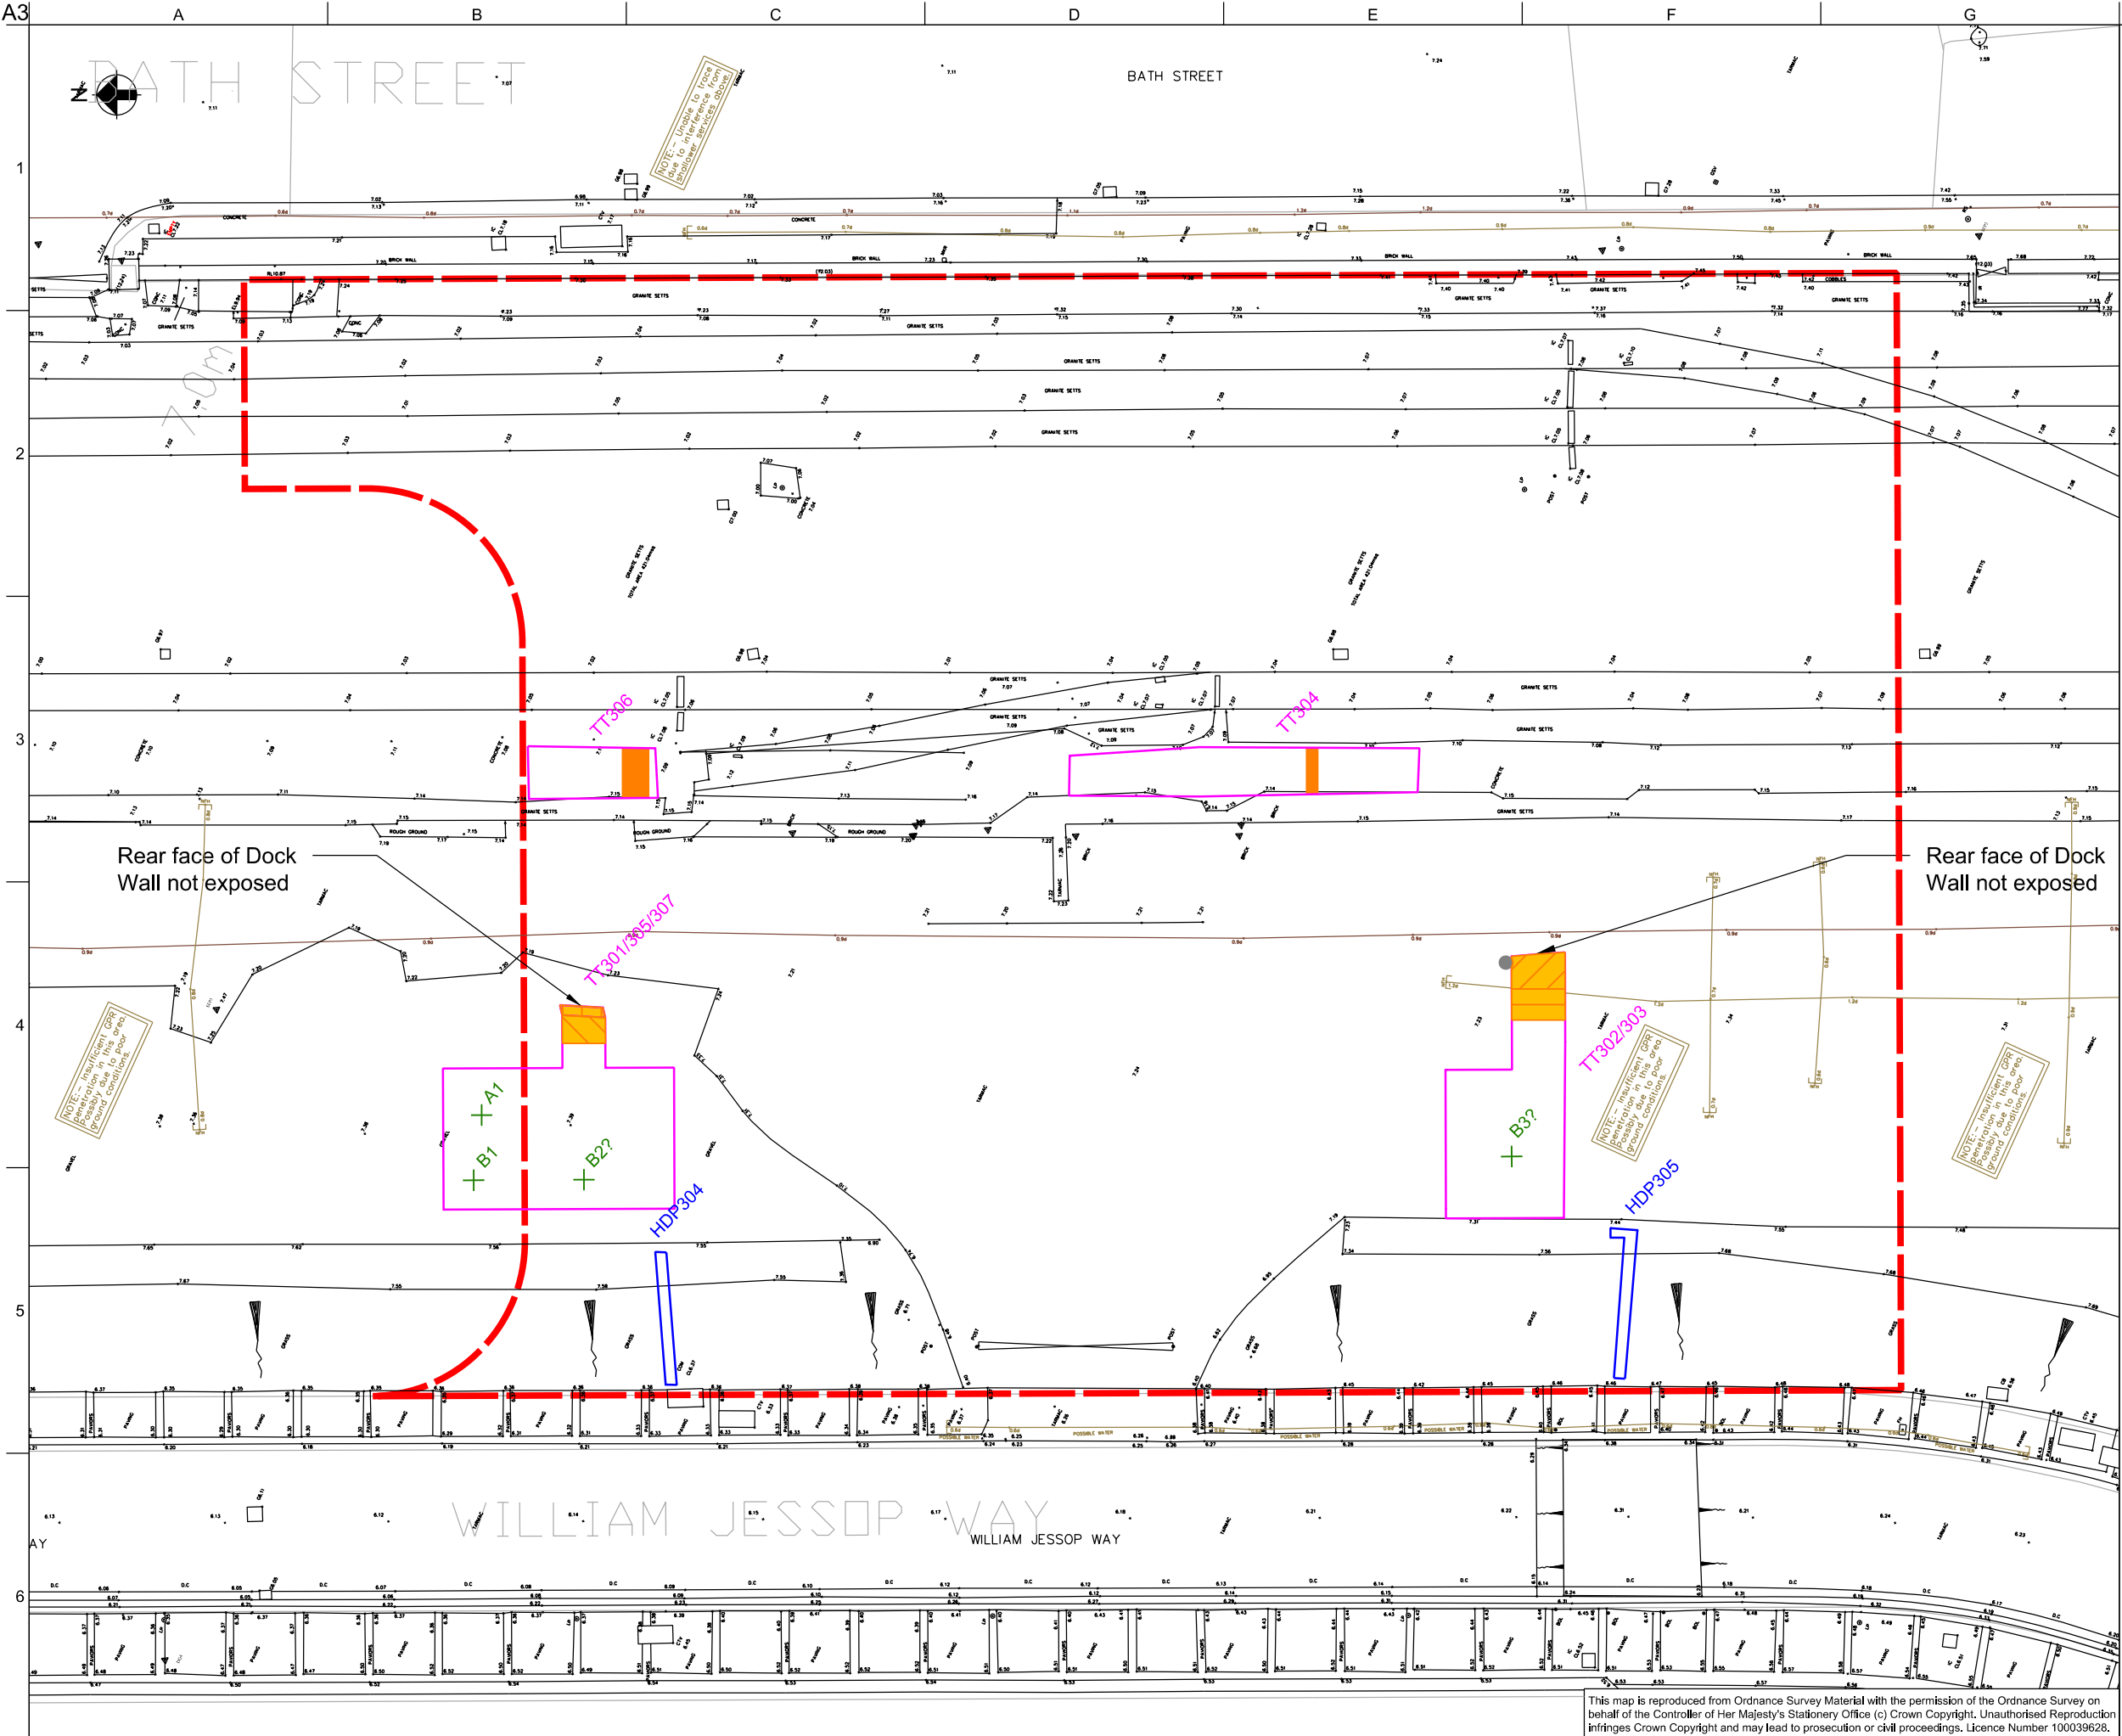

Legend

- Site Boundary
- Metal Cover (Purpose Unknown)
- River Wall Remnants @ 3.5-3.7mbgl
- Dock Wall @ 0.35mbgl
- Dock Wall @ 0.7mbgl
- Dock Wall @ 1.25mbgl
- Dock Wall @ 1.9mbgl
- Concrete Stanchion
- GPR Unidentified Feature

Below Ground Constraints

- Topographic Survey shown by SEP Ref - S11919-T - Date 21st Jan 2016

01	06/04/16	SH	CR	JC
Stage 1 Geotechnical Interpretative Report				
Issue	Date	By	Chkd	Appd

ARUP

12th Floor The Plaza
100 Old Hall Street Liverpool L3 9QJ
Tel+44(0)151 227 9397 Fax+44(0)151 227 9398

Client
MODA Living Limited

Job Title
Princes Reach
Liverpool

Stage 1 Ground Investigation
Arup Interpreted Trial Pit
Locations

Scale at A3
1:500

Discipline
Civils

Job No 246318-00	Drawing Status Issue
---------------------	-------------------------

Drawing No 11.7	Issue 01
--------------------	-------------

This map is reproduced from Ordnance Survey Material with the permission of the Ordnance Survey on behalf of the Controller of Her Majesty's Stationary Office (c) Crown Copyright. Unauthorised Reproduction infringes Crown Copyright and may lead to prosecution or civil proceedings. Licence Number 100039628.