

Design Proposal

Block E Floor Plans

Block E	
Apartment Type	Unit numbers
Ground Floor	
1 Bed	3
2 Bed	2
First Floor	
1 Bed	3
2 Bed	4
Second Floor	
1 Bed	3
2 Bed	4
Third Floor	
1 Bed	3
2 Bed	1
Total number of Apartments: 23	



First Floor Plan
1:100



Third Floor Plan
1:100







Ground Floor Plan
1:100




Second Floor Plan
1:100

Design Proposal


Block FGH Floor Plans

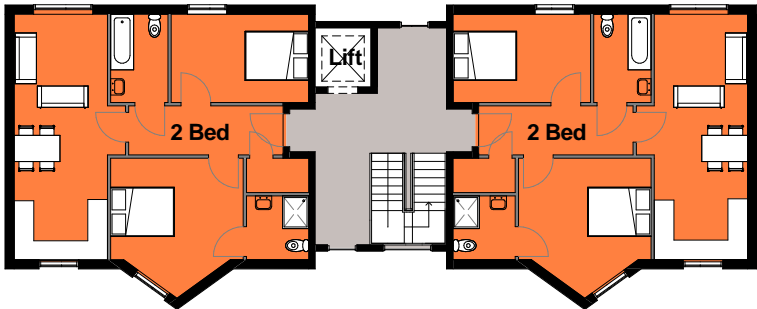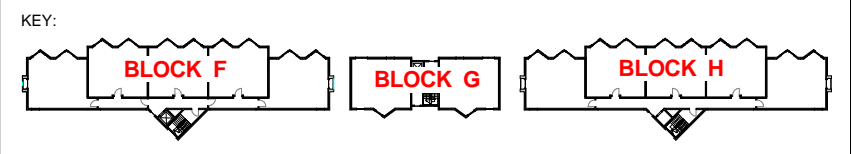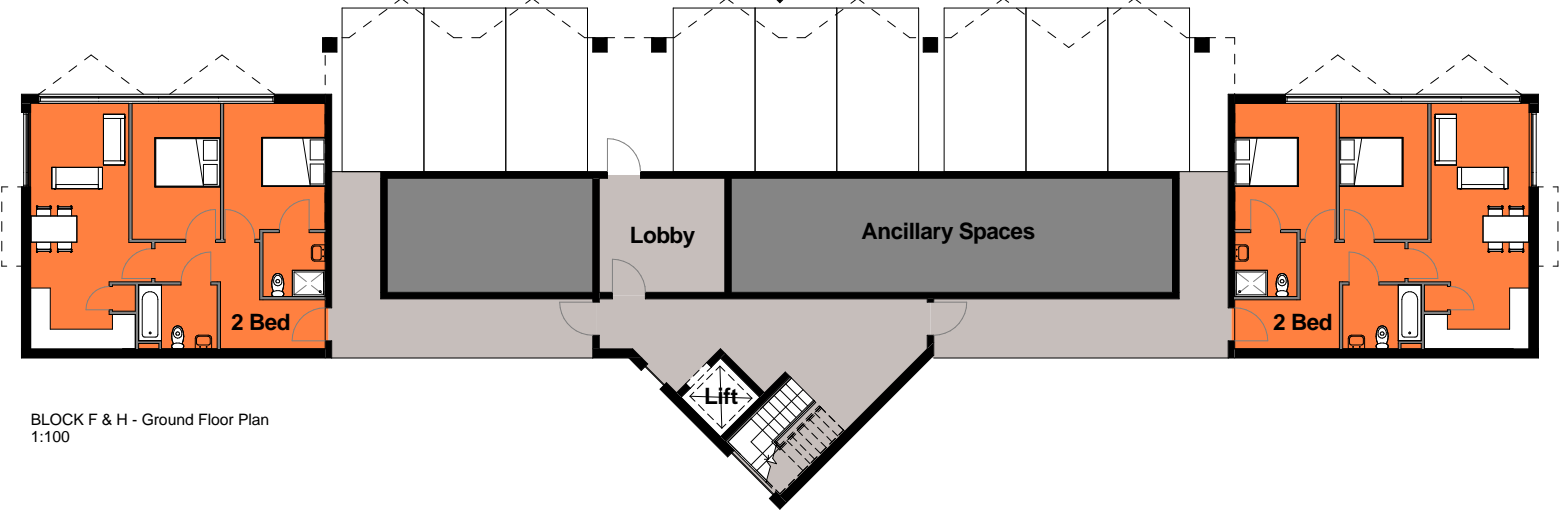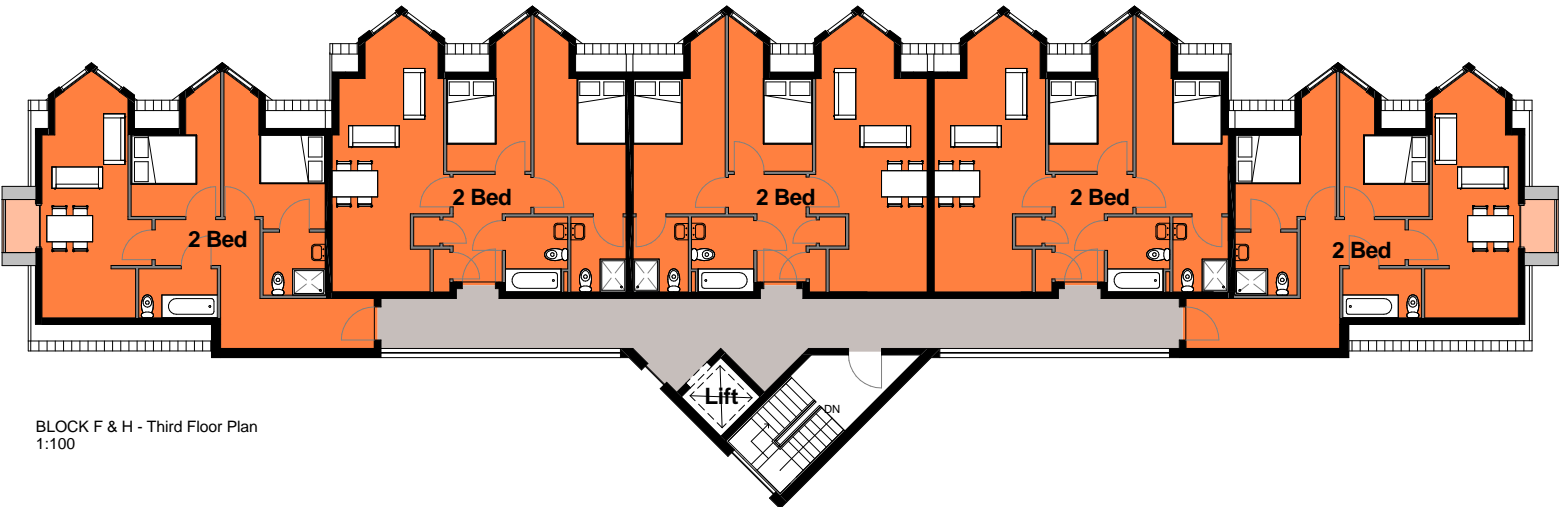

BLOCK G - Third Floor Plan
1:100

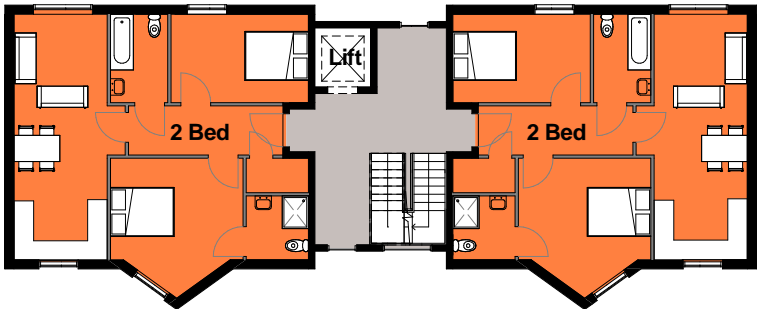

BLOCK G -First & Second Floor Plan
1:100

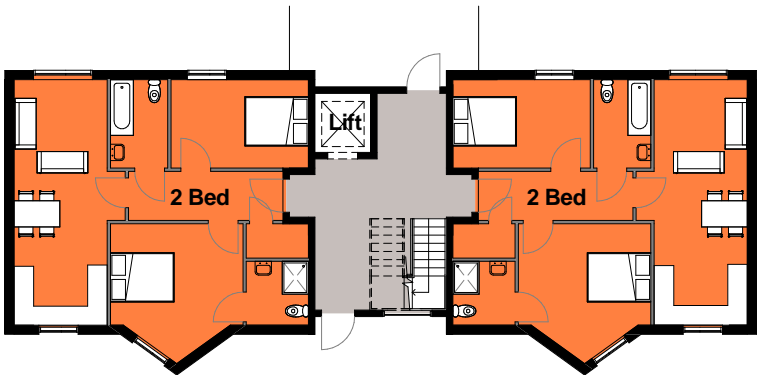

BLOCK G - Ground Floor Plan
1:100

Block F	
Apartment Type	Unit numbers
Ground Floor	
2 Bed	2
First Floor	
2 Bed	5
Second Floor	
2 Bed	5
Third Floor	
2 Bed	5
Total number of Apartments: 17	

Block H	
Apartment Type	Unit numbers
Ground Floor	
2 Bed	2
First Floor	
2 Bed	5
Second Floor	
2 Bed	5
Third Floor	
2 Bed	5
Total number of Apartments: 17	

Block G	
Apartment Type	Unit numbers
Ground Floor	
2 Bed	2
First Floor	
2 Bed	2
Second Floor	
2 Bed	2
Third Floor	
2 Bed	2
Total number of Apartments: 8	

Design Proposal

Proposed Elevations - Block A




Datum 24.00m

Elevation 02




Datum 24.00m

Elevation 01

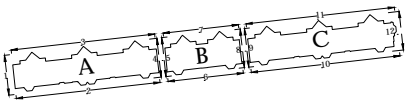

Design Proposal

Proposed Elevations - Block B

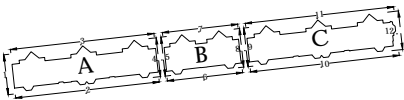

Design Proposal

Proposed Elevations - Block C




Datum 24.00m

Elevation 02



Datum 24.00m


Elevation 01

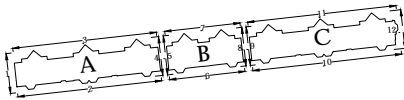

Proposed Street Scenes - Blocks A B C



Street Scene - Front Eldon Grove Existing

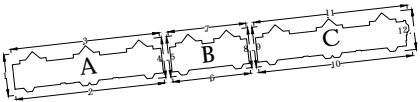

Proposed Elevations Block D



Block D - South Elevation



Block D - East Elevation



Block D - West Elevation



Block D - North Elevation



Proposed Elevations Block E



Proposed Elevations Block F



Proposed Elevations Block G

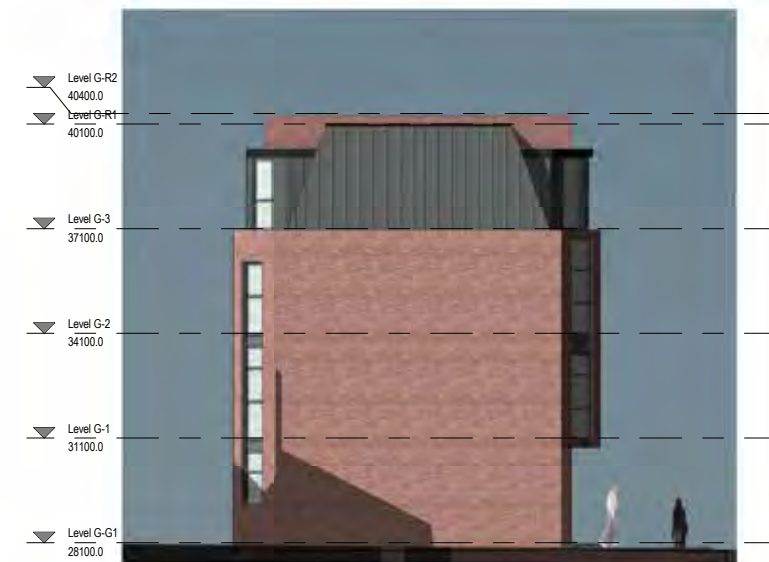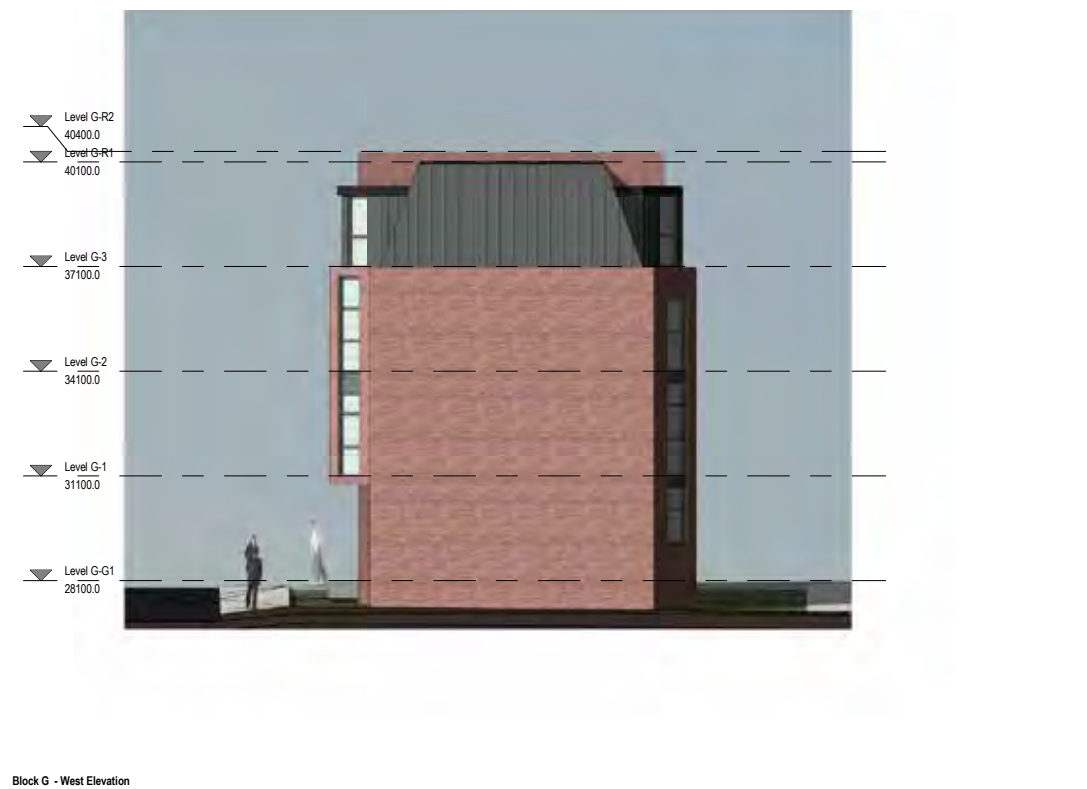


Proposed Elevations Block H



Block H - East Elevation



Block H - North Elevation

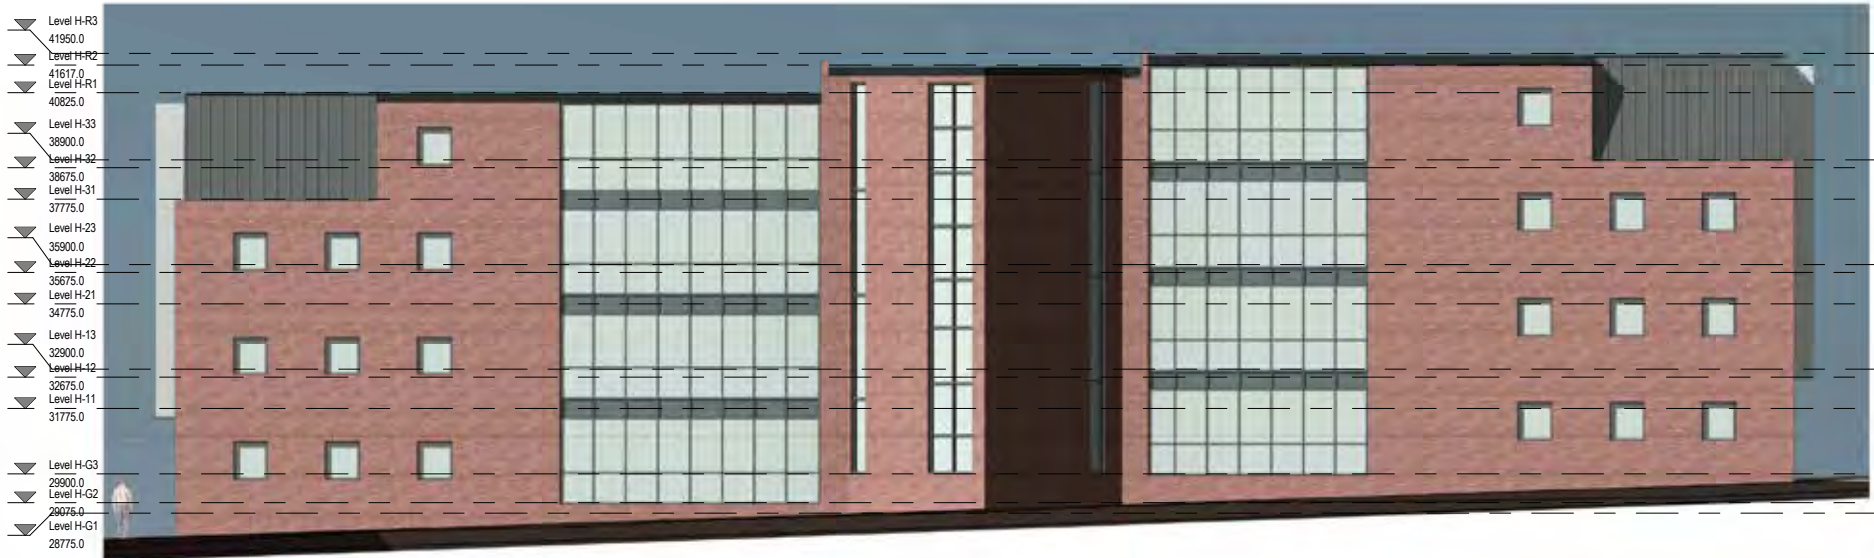

Block H - South Elevation



Block H - West Elevation


Proposed Elevations Block H



Block H - East Elevation



Block H - North Elevation

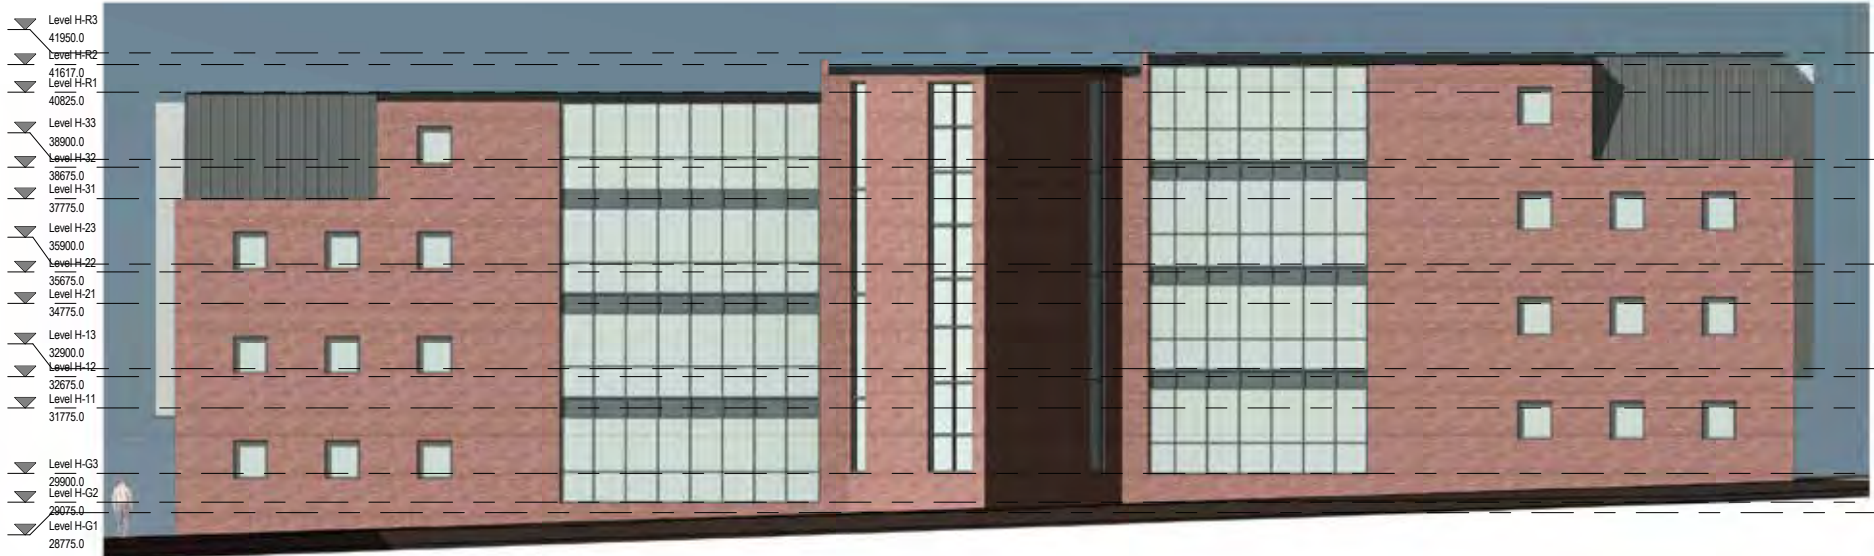

Block H - South Elevation



Block H - West Elevation

Proposed Street Scenes



① Street View 1 - Bevington
1:200



② Street View 2 - Bond
1:200



③ Street View 3 - Titchfield
1:200