


Design Proposal

Block D Floor Plans



First Floor Plan
1:100

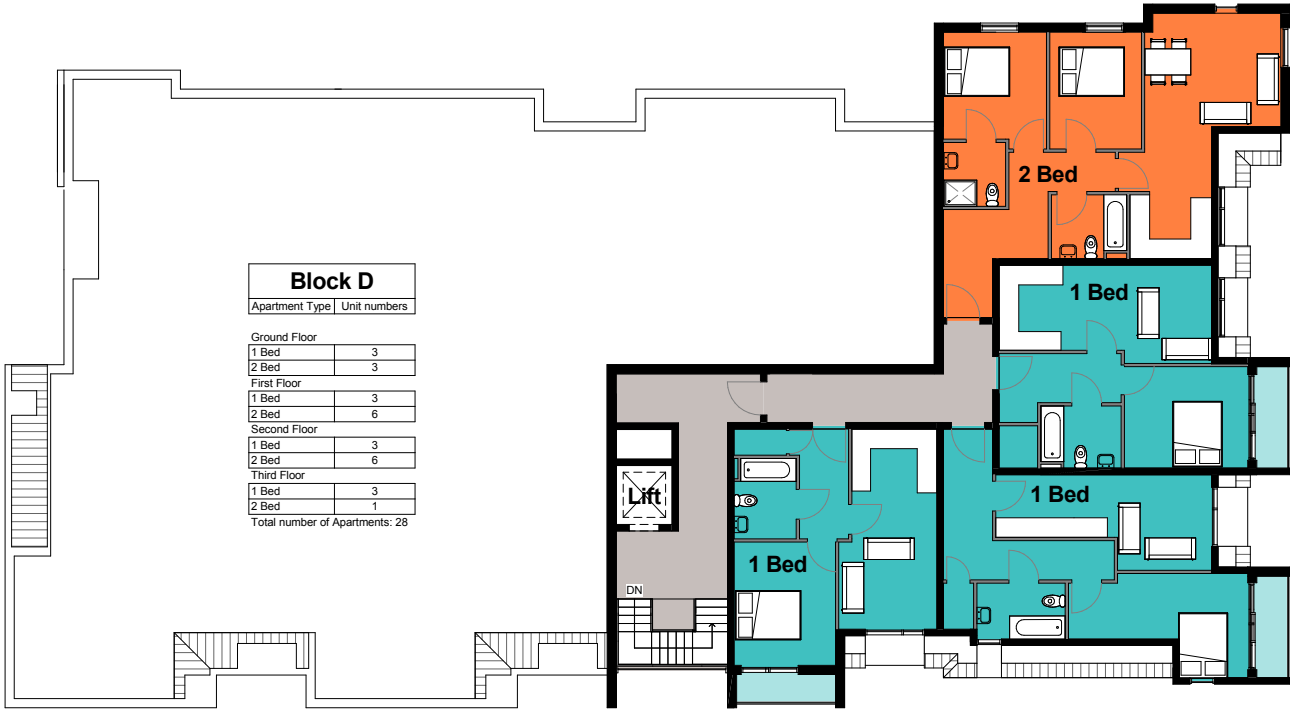

Third Floor Plan
1:100



Ground Floor Plan
1:100



Second Floor Plan
1:100

Design Proposal

Block E Floor Plans

Block E	
Apartment Type	Unit numbers
Ground Floor	
1 Bed	3
2 Bed	2
First Floor	
1 Bed	3
2 Bed	4
Second Floor	
1 Bed	3
2 Bed	4
Third Floor	
1 Bed	3
2 Bed	1
Total number of Apartments: 23	



First Floor Plan
1:100



Third Floor Plan
1:100







Ground Floor Plan
1:100




Second Floor Plan
1:100

Design Proposal


Block FGH Floor Plans

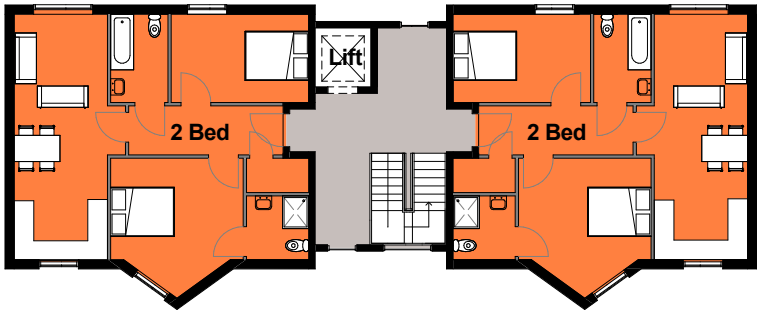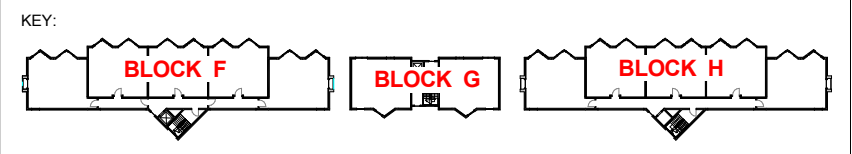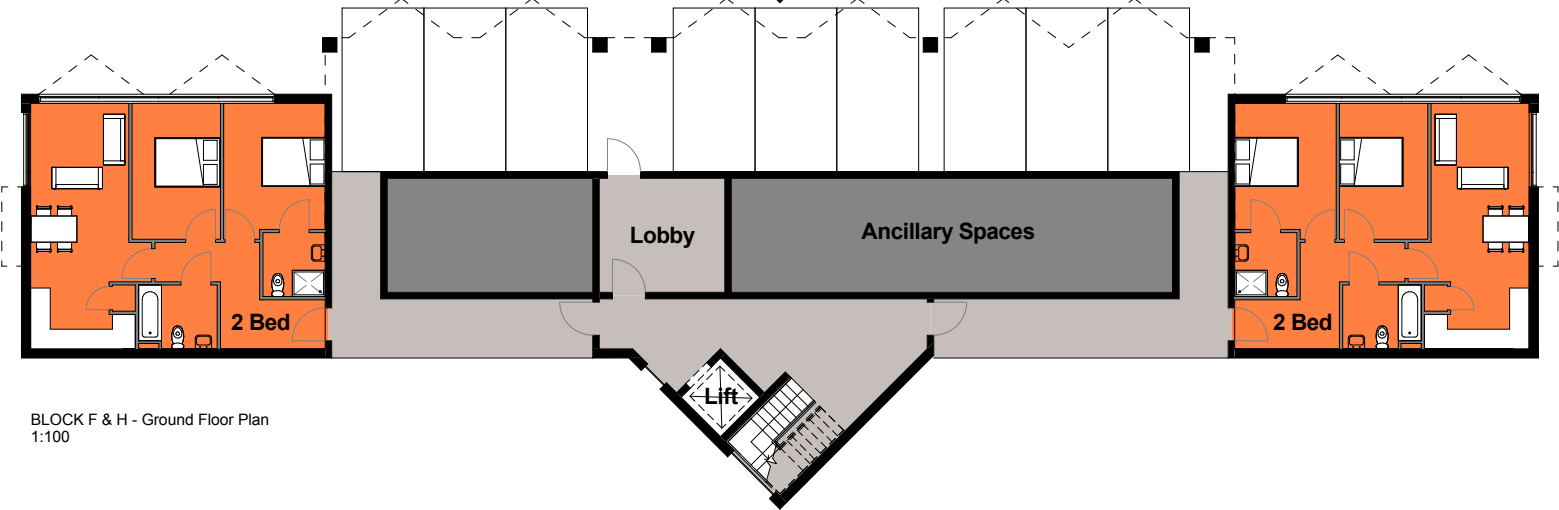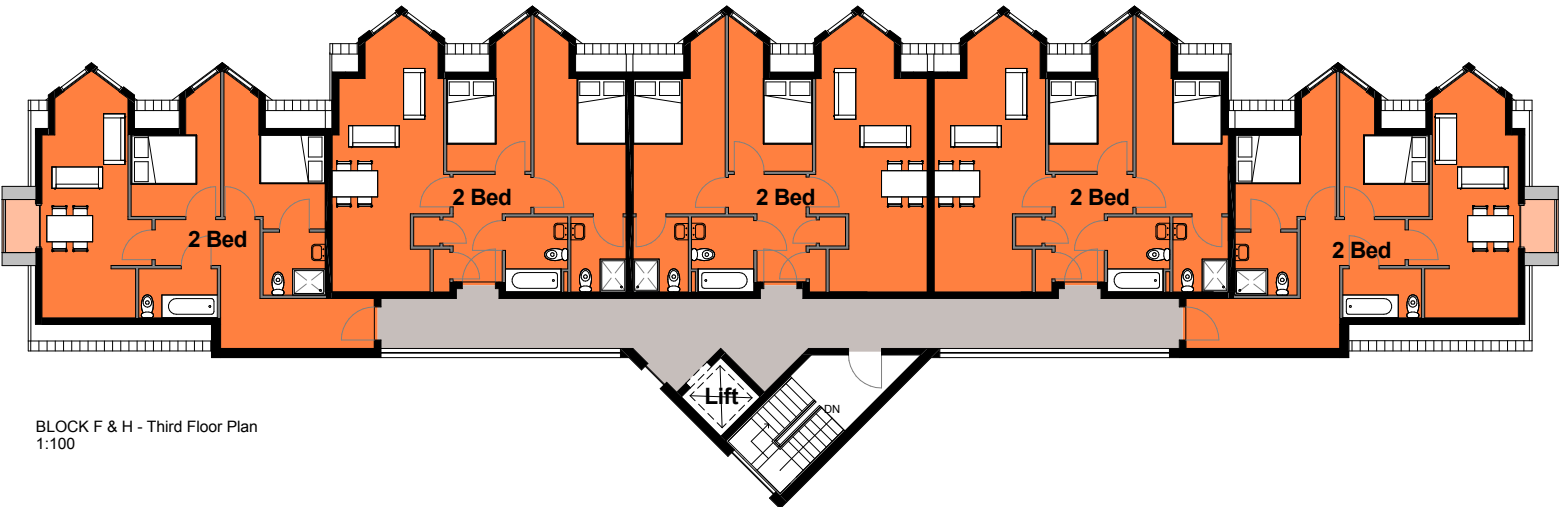

BLOCK G - Third Floor Plan
1:100

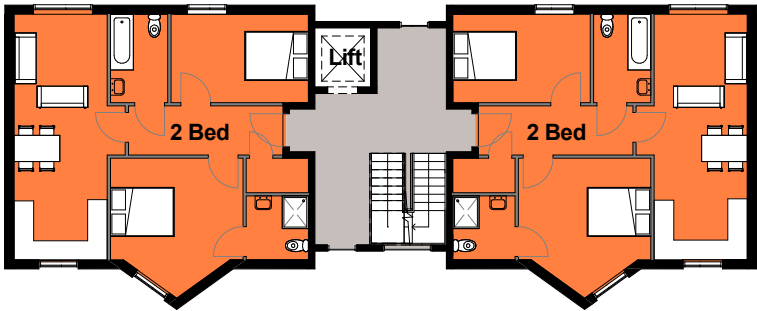

BLOCK G - First & Second Floor Plan
1:100

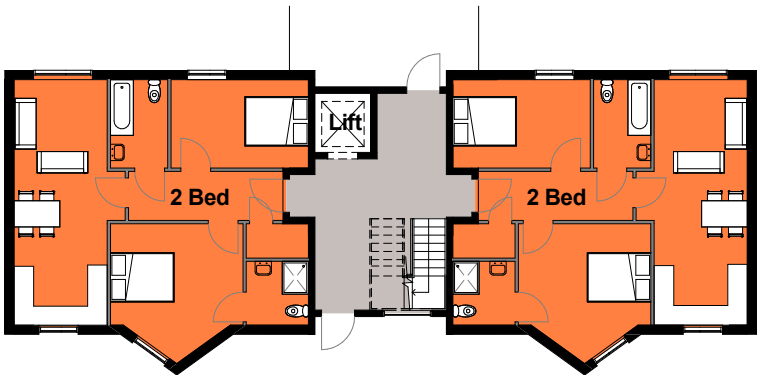

BLOCK G - Ground Floor Plan
1:100

Block F	
Apartment Type	Unit numbers
Ground Floor	
2 Bed	2
First Floor	
2 Bed	5
Second Floor	
2 Bed	5
Third Floor	
2 Bed	5
Total number of Apartments: 17	

Block H	
Apartment Type	Unit numbers
Ground Floor	
2 Bed	2
First Floor	
2 Bed	5
Second Floor	
2 Bed	5
Third Floor	
2 Bed	5
Total number of Apartments: 17	

Block G	
Apartment Type	Unit numbers
Ground Floor	
2 Bed	2
First Floor	
2 Bed	2
Second Floor	
2 Bed	2
Third Floor	
2 Bed	2
Total number of Apartments: 8	

Design Proposal

Proposed Elevations - Block A




Datum 24.00m

Elevation 02





Datum 24.00m

Elevation 01

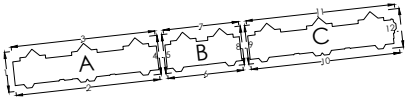

Design Proposal

Proposed Elevations - Block B

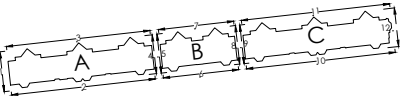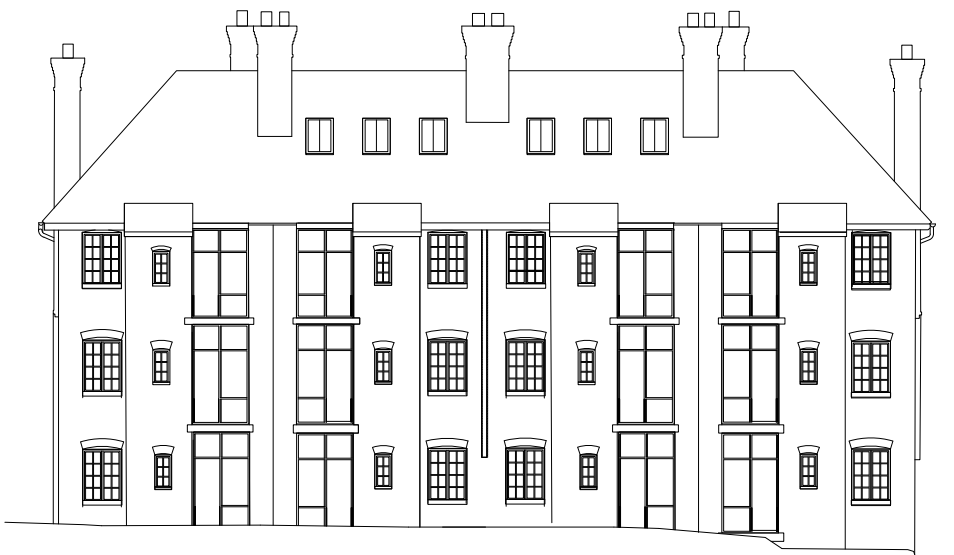

Design Proposal

Proposed Elevations - Block C




Datum 24.00m

Elevation 02




Datum 24.00m

Elevation 01

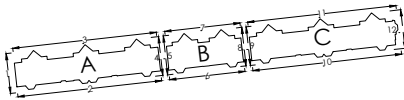

Proposed Street Scenes

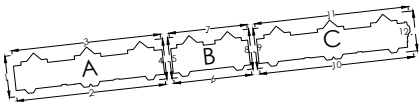

Proposed Elevations Block D



Block D - South Elevation



Block D - East Elevation



Block D - West Elevation




Block D - North Elevation

Proposed Elevations Block E




Proposed Elevations Block F

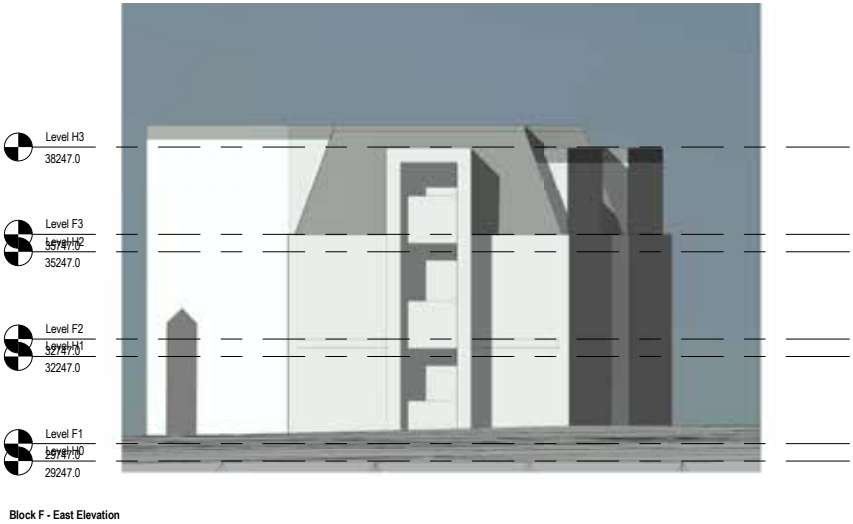

Block F - East Elevation



Block F - North Elevation

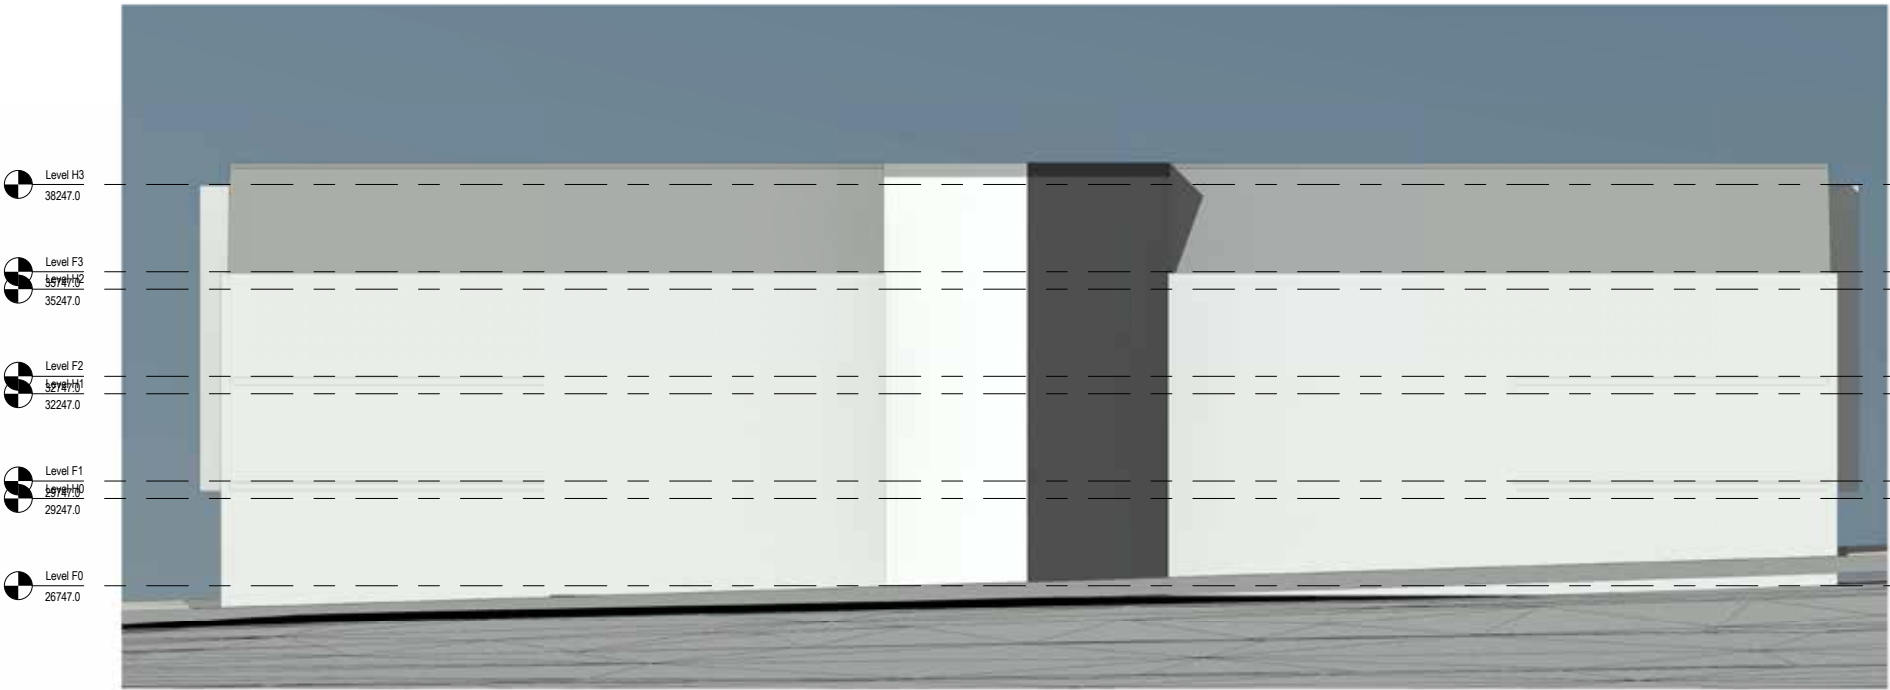


Block F - South Elevation



Block F - West Elevation


Proposed Elevations Block G

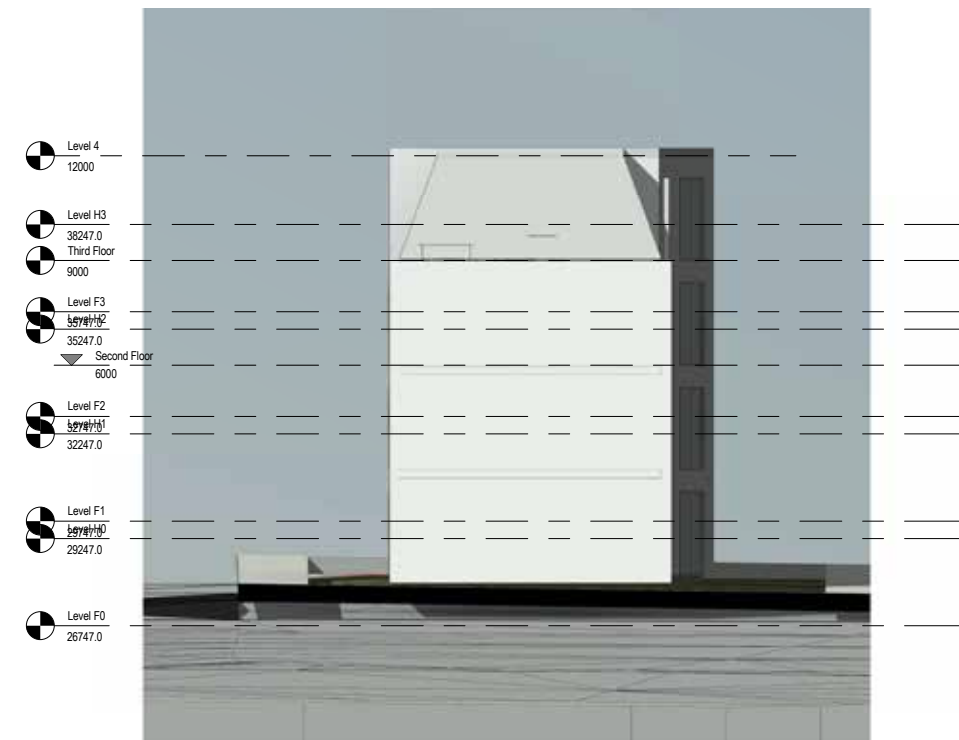

① Block G - West Elevation
1:100




④ Block G - South Elevation
1:100

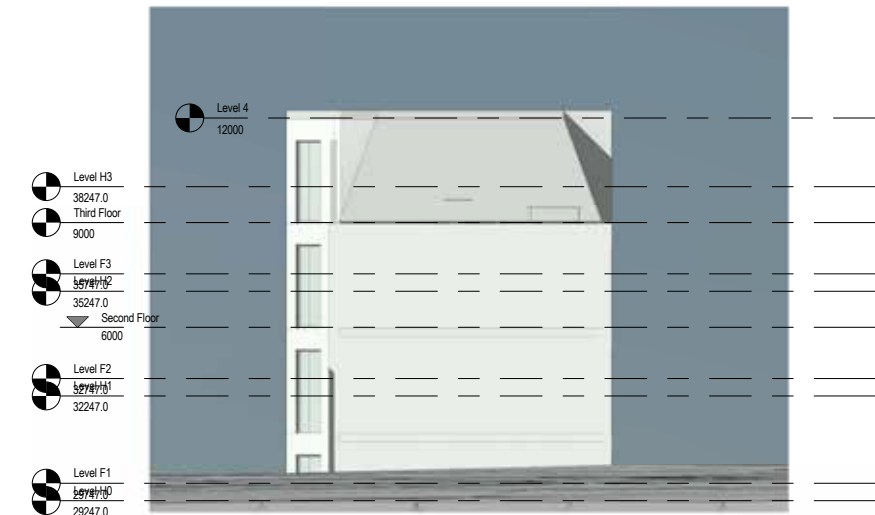


② Block G - East Elevation
1:100


Proposed Elevations Block H

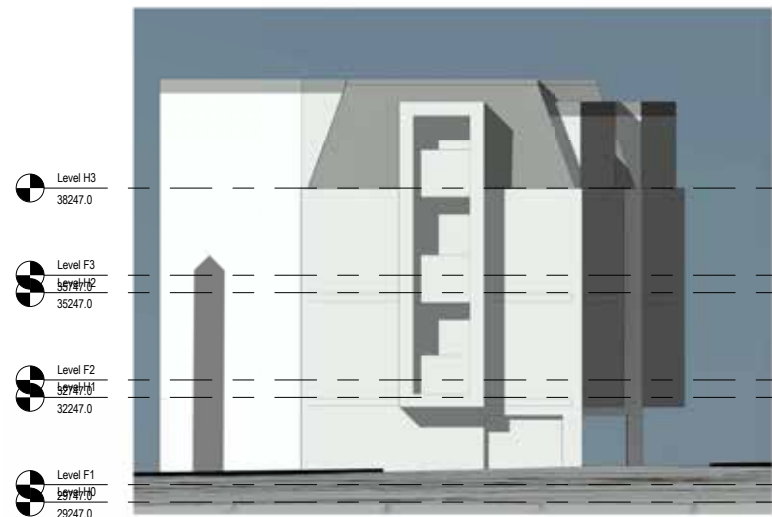

Block H - East Elevation

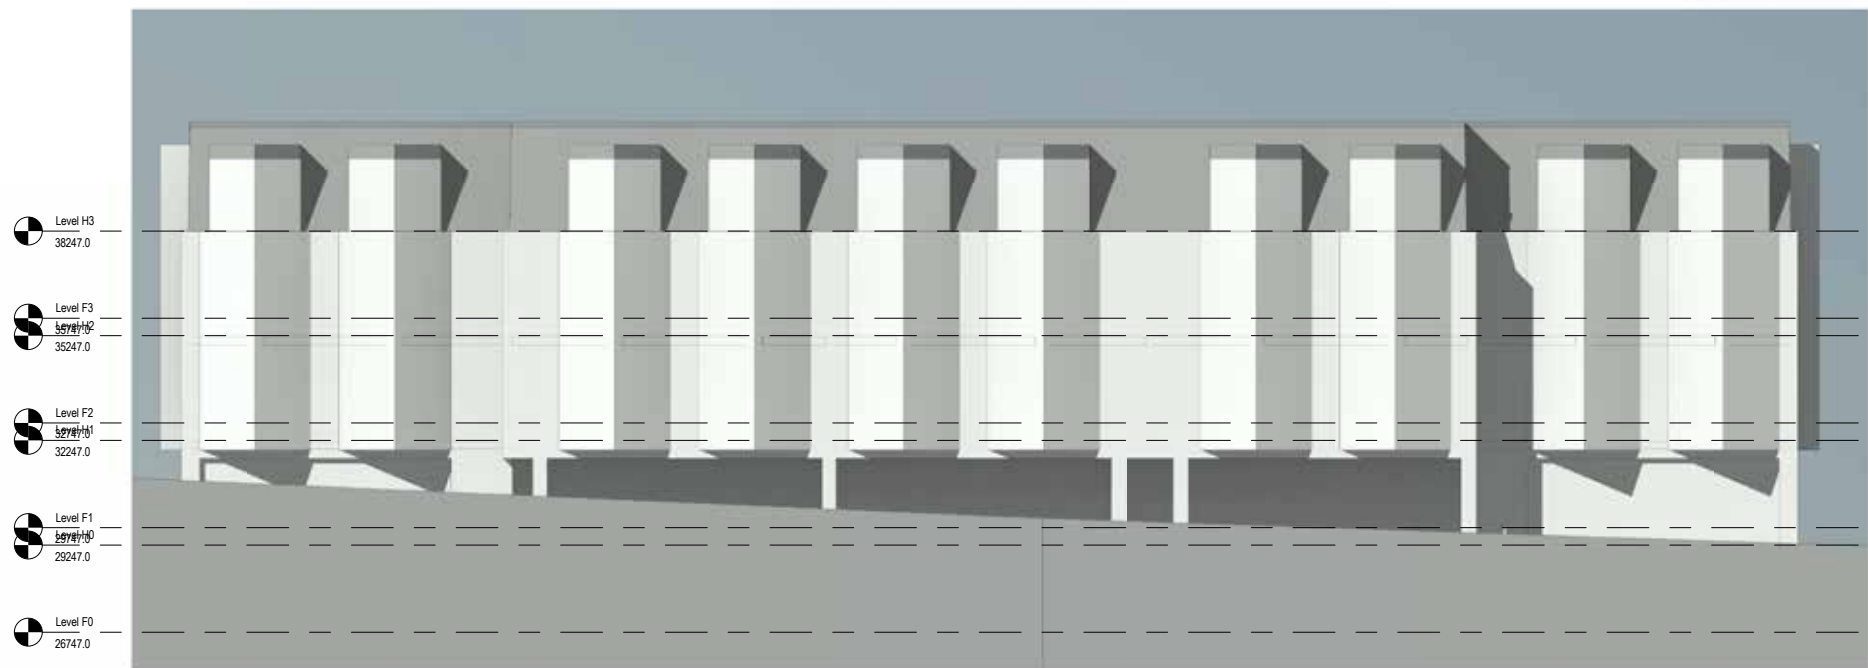

Block H - North Elevation

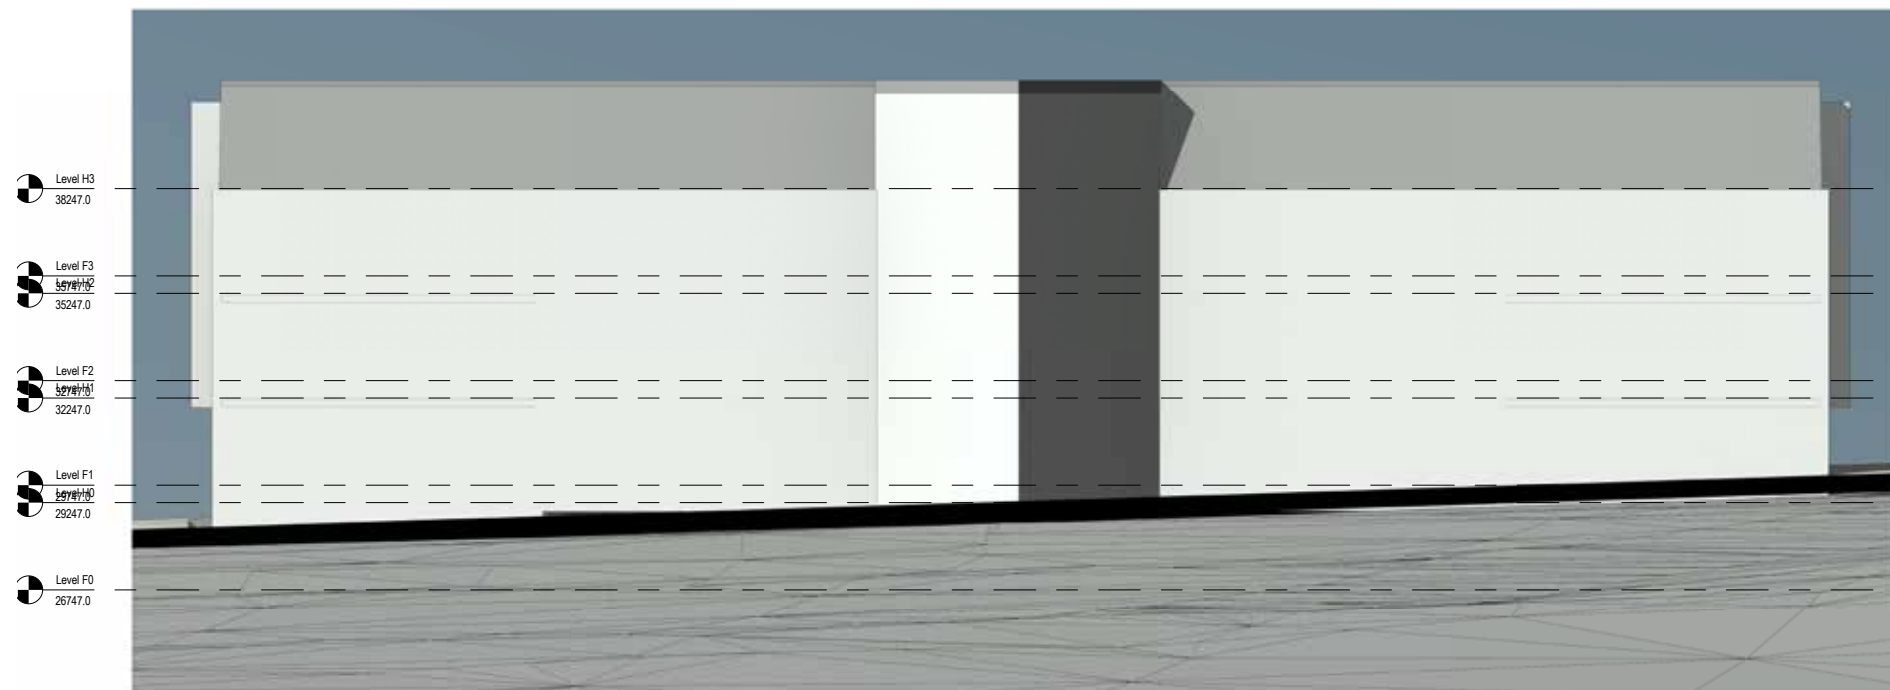

Block H - South Elevation



Block H - West Elevation

Design Proposal
3D Visual



Design Proposal

Precedents



Design Proposal

Material Selections Incl. Options




Artstone Surrounds



Falzinc



Blue Engineering Brick

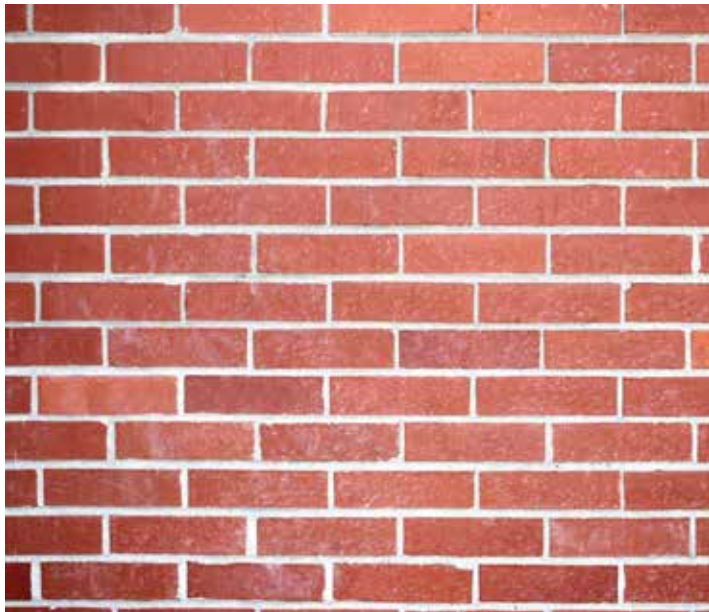

Red Facing Brick



Black Timber Boards



White Render

Design Proposal

Laser Cut Aluminium Precedents

Preserving Historic Imagery



Bill Shankly visited the Eldon Grove Tenements in 1965 and the images of him watching the games of street football happening in front capture the history of Eldon Grove. Through the use of Laser Cutting these images can be etched onto metal screens and used as cladding. This Proposal calls for engraved aluminium cladding to screen the bin store areas.

