


PLANNING DEPARTMENT
MILLENNIUM HOUSE
VICTORIA STREET
LIVERPOOL

240A WARRINGTON ROAD,
LOWER INCE
WIGAN
WN3 4NH

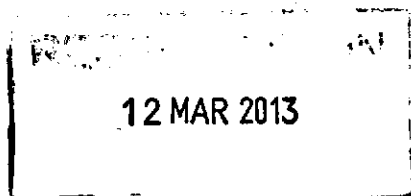


F.A.O. CATHOUNE KELLY PLANNING OFFICER

REF: PROPOSED NEW RESTAURANT
376-380 ALIBURGH ROAD
LIVERPOOL

0194220 9710

12th March 2013

Dear Catherine,

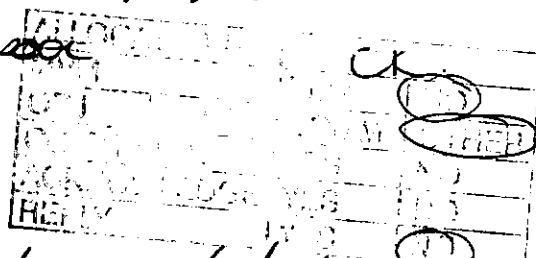

13F/0563

Further to our telephone conversation regarding the above site, please find enclosed 3 copies of A4 size drawing for the rear boundary fence which has already been constructed following consultation and agreement with the adjacent owner and the developer.

I can also confirm the following:

- 1/ Intended opening hours subject to Licensing agreement with the Local Authority 11AM - 11PM Sunday through to Saturday inclusive.
- 2/ Intended maximum cover for the restaurant to be 80.


I trust the above clarifies the outstanding items as requested.

Kind regards,

Steve Nicholson.

on behalf of BYRNE + BYRNE.

BOUNDARY FENCE ELEVATION

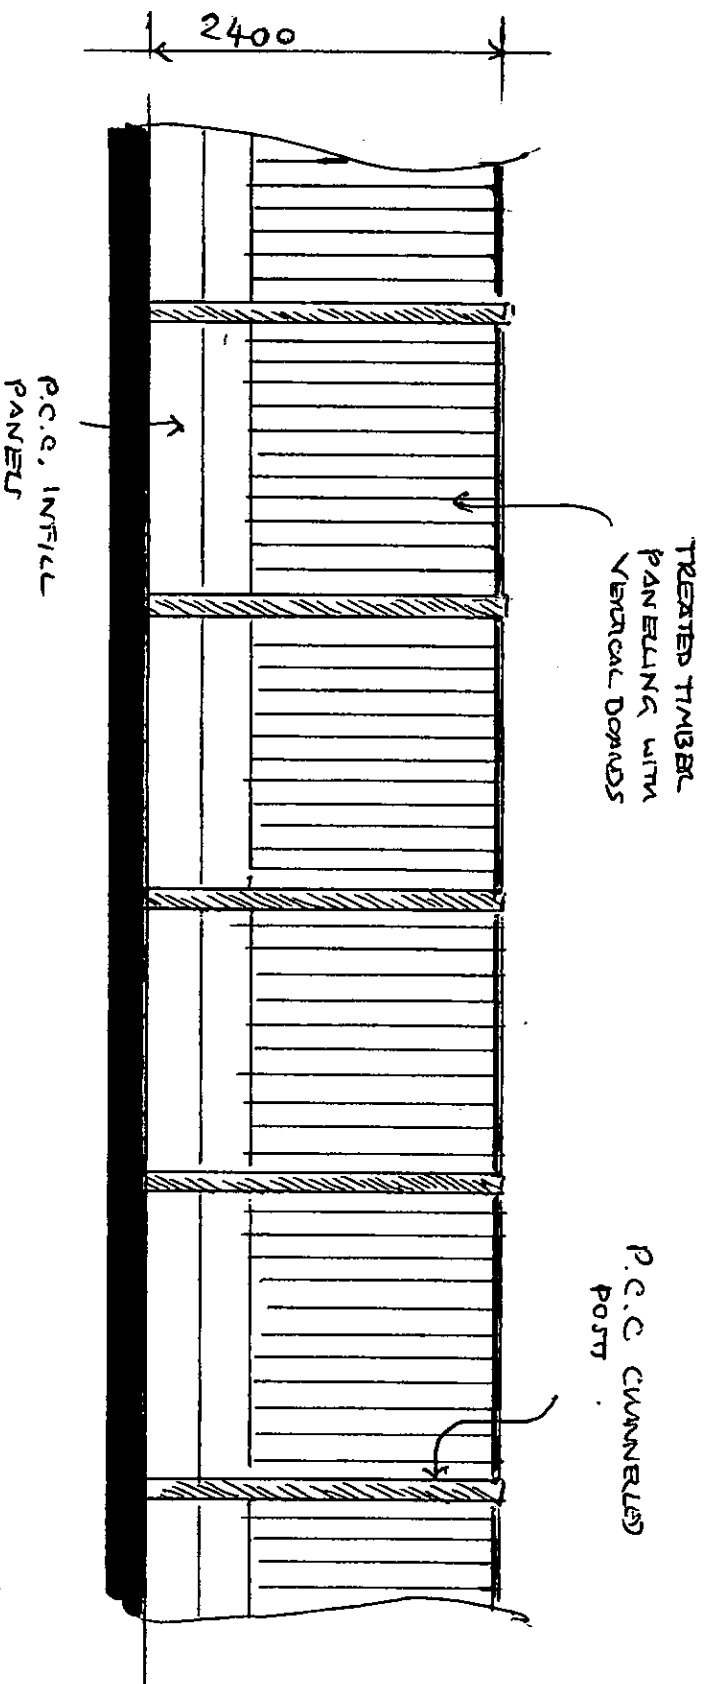

DATE : MARCH 2013
SCALE : 1:50

SCHEME	EXTENSIONS AND ALTERATIONS TO FOR NEW RESTAURANT
ADDRESS	376-380 ALCBURTH ROAD ALCBURTH LIVERPOOL