


rice house st vincent's school liverpool


This drawing to be read in conjunction with Floor Plans/Sections

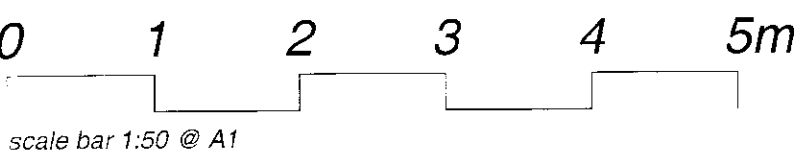

west elevation [yew tree lane]



south elevation

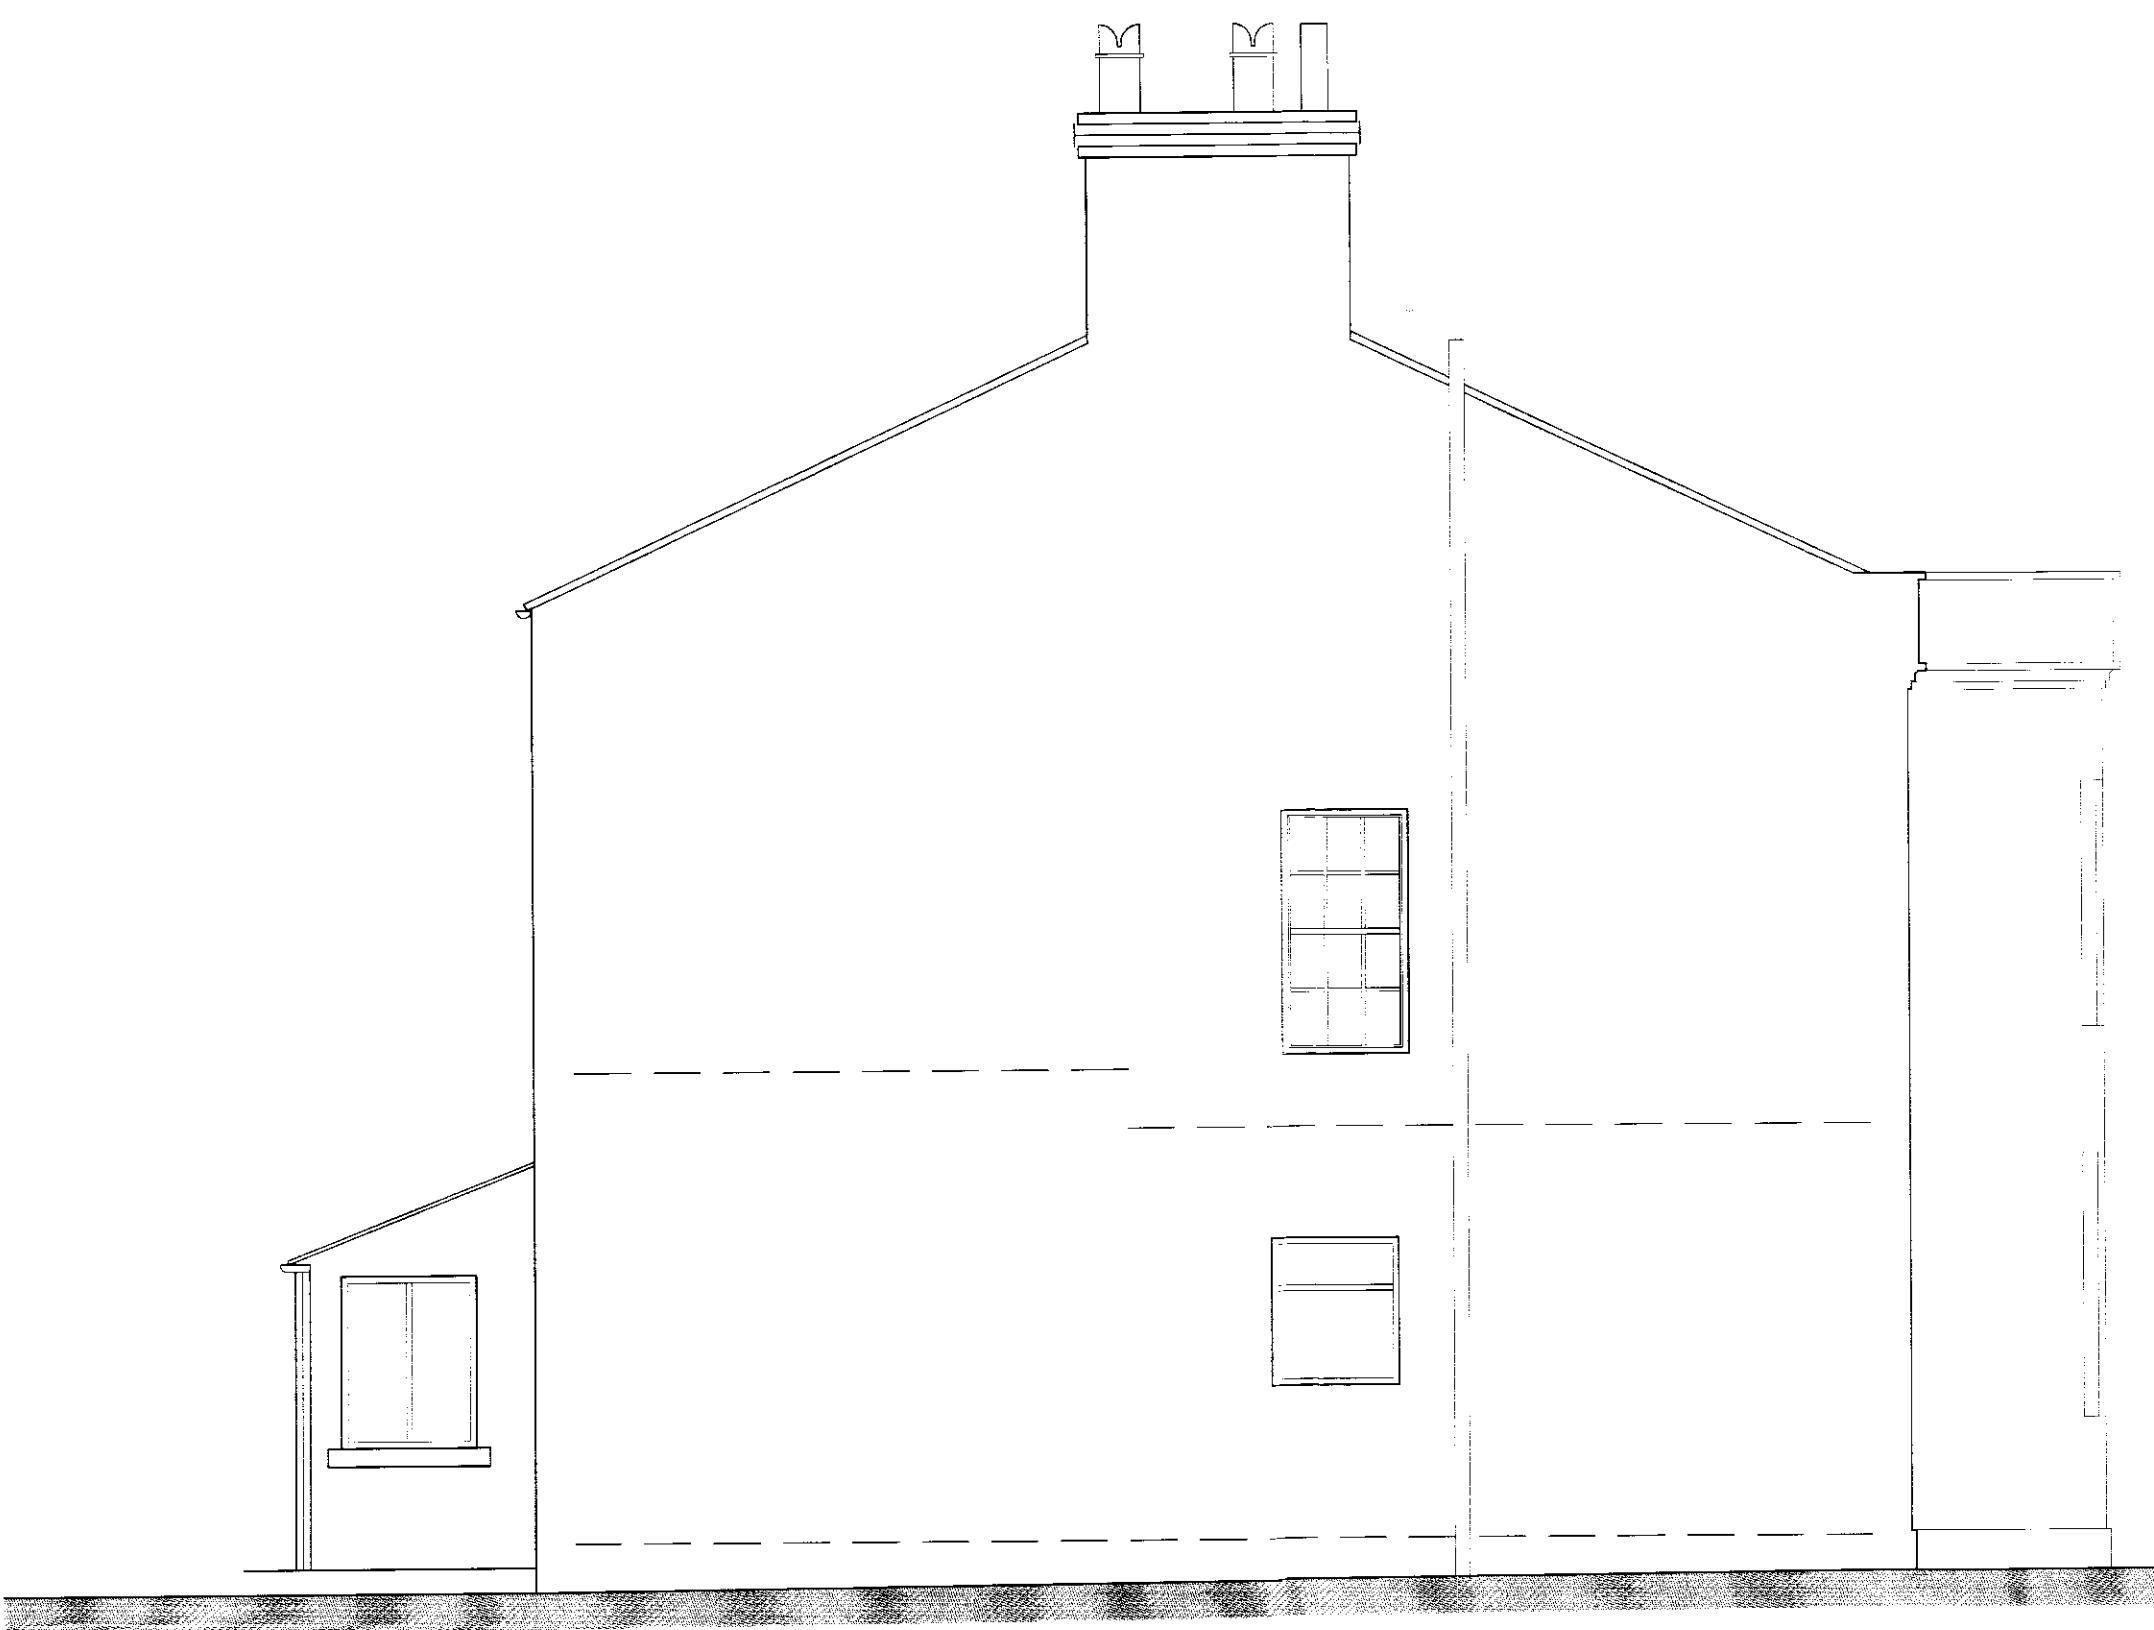

north elevation



east elevation [st vincent's school]