


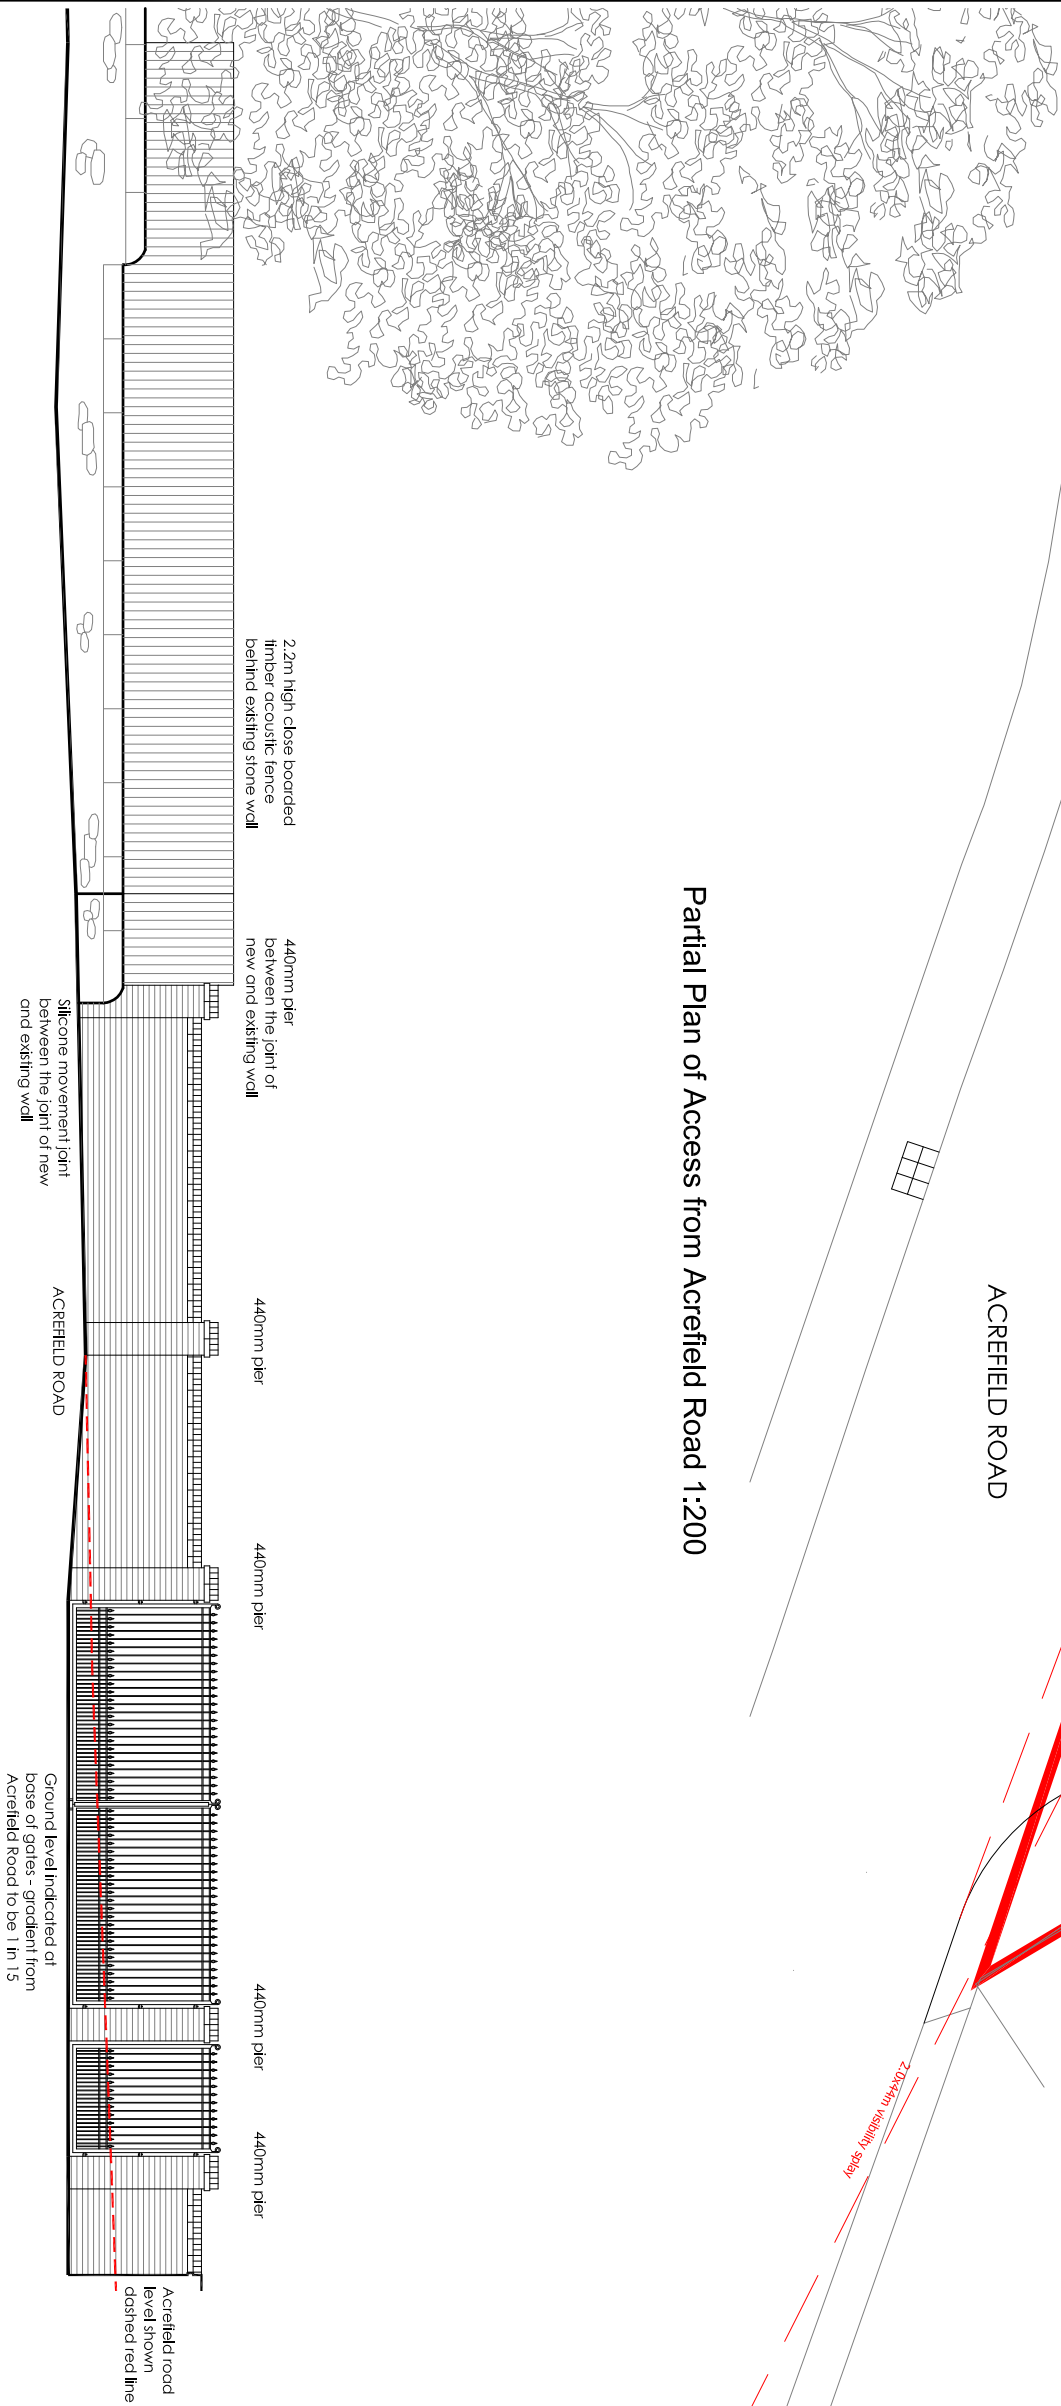

Partial Plan of Access from Acrefield Road 1:200



Front Elevation of Access from Acrefield Road 1:100

Rev:	Description:	Date:
------	--------------	-------

--	--	--


MACBRYDE
HOMES

Macbryde Homes Limited,
Macbryde House, Unit 28,
St. Asaph Business Park,
Ffordd Richard Davies, St Asaph,
Denbighshire. LL17 0LJ.
Tel. 01745 536677
Fax. 01745 536688

Site:

Acrefield Road, Woolton

Title:

Access elevation and partial plan

Scale:

As Noted on A3

Date:

26.01.15

Ref:

GL-SS02

Rev: