



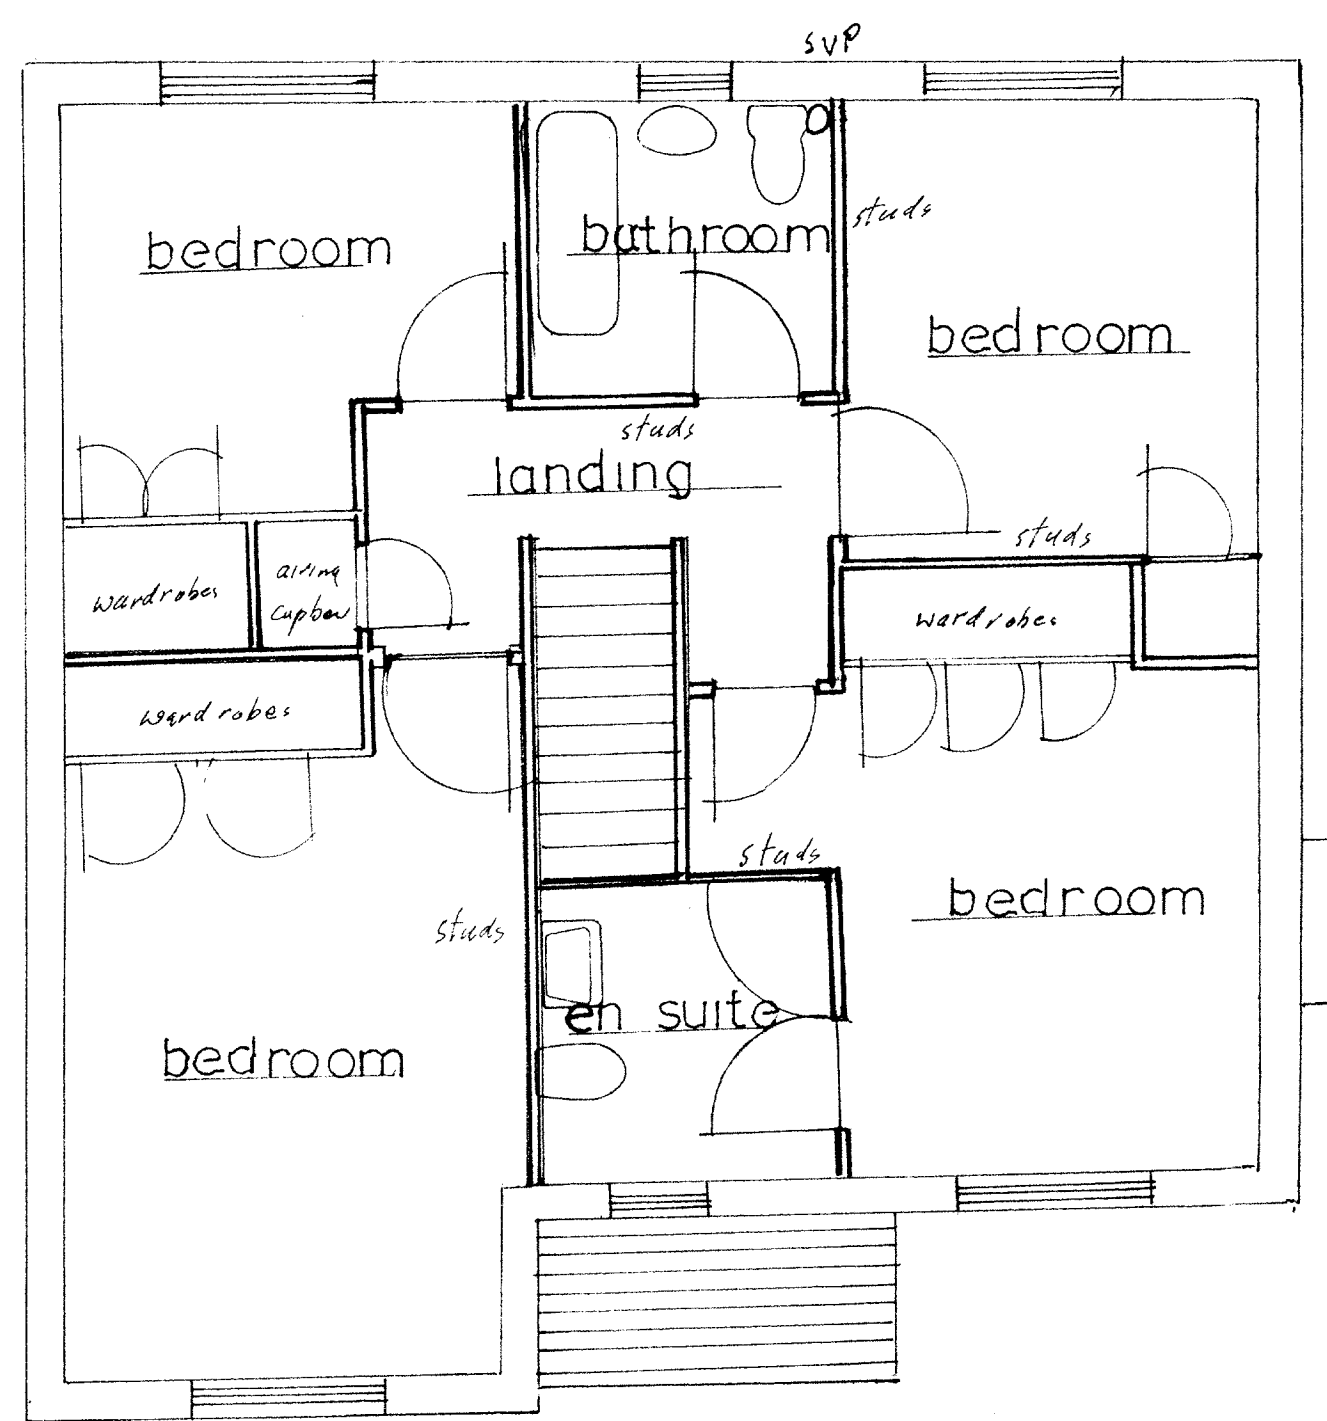

EXISTING FIRST FLOOR

SCALE 1:50

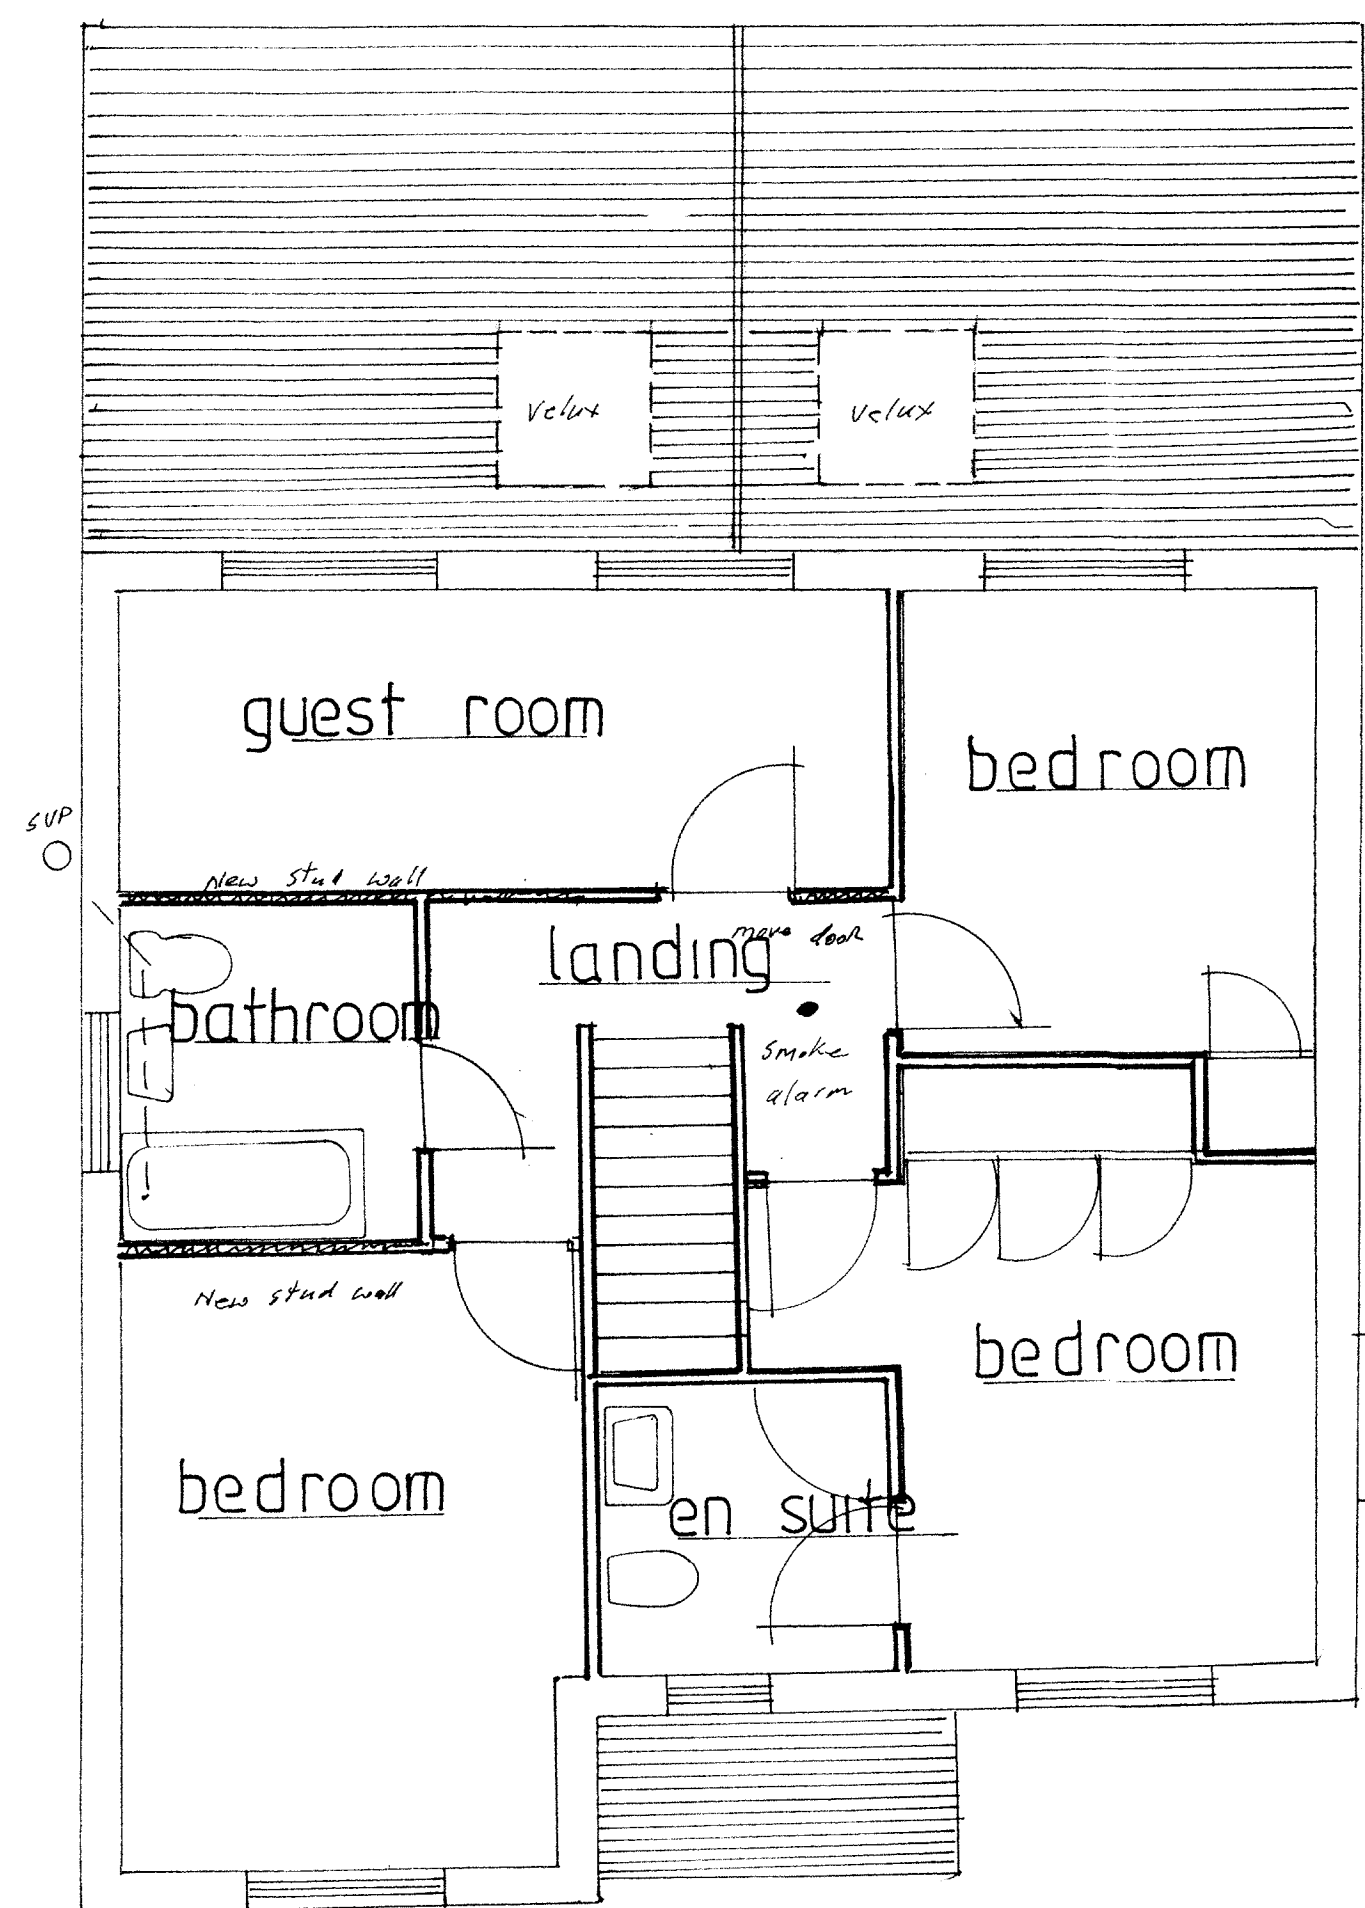

PROPOSED FIRST FLOOR