




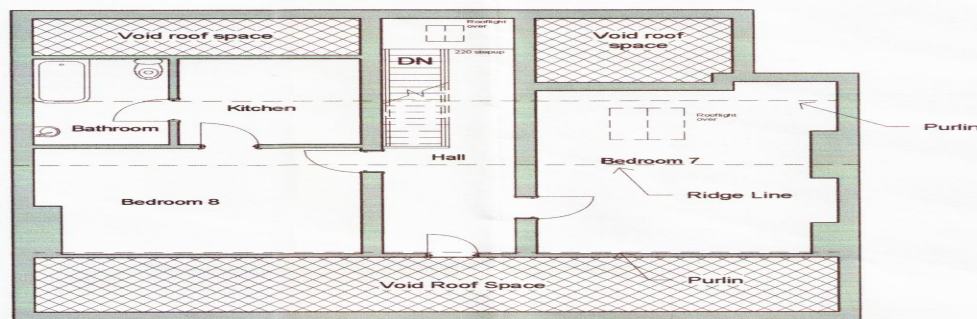


EXISTING SECOND FLOOR

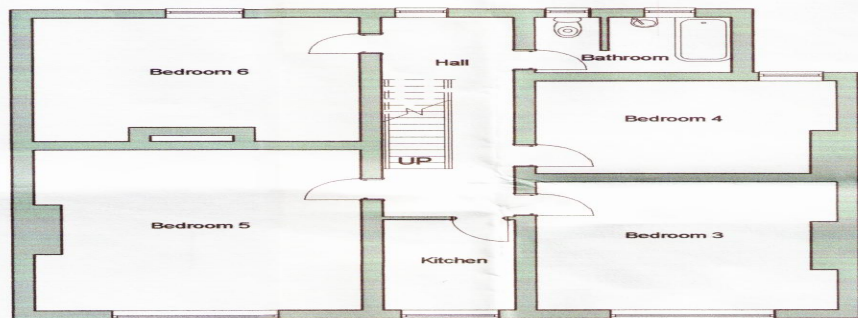


EXISTING FIRST FLOOR

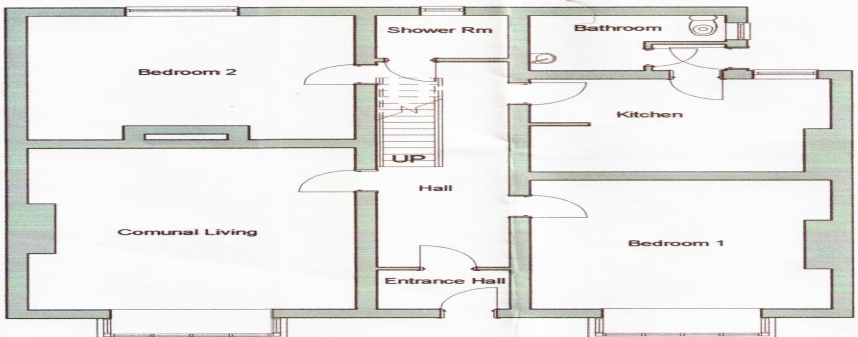


EXISTING GROUND FLOOR

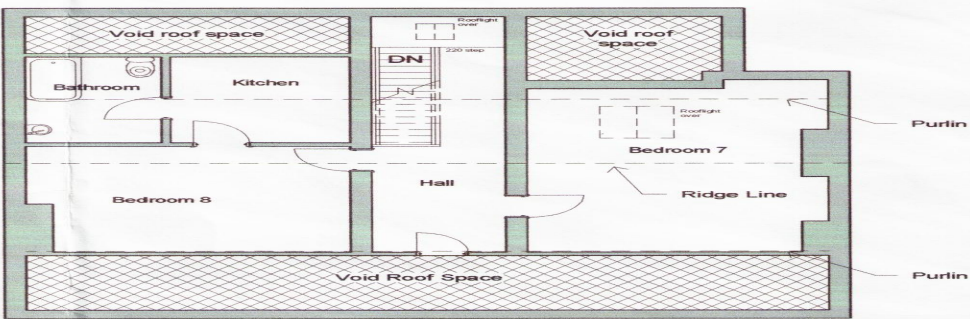

PROPOSED SECOND FLOOR - NO CHANGE

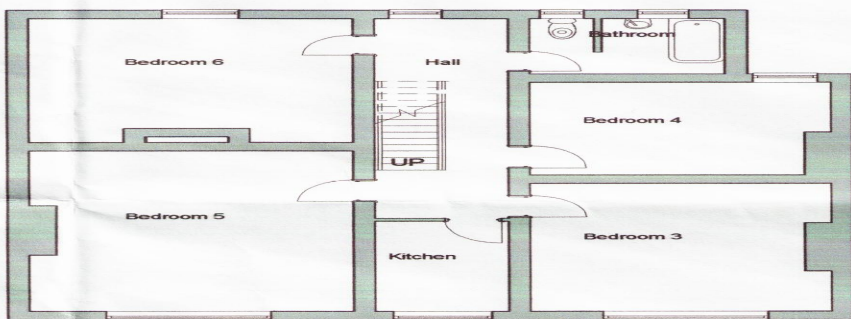

PROPOSED FIRST FLOOR - NO CHANGE

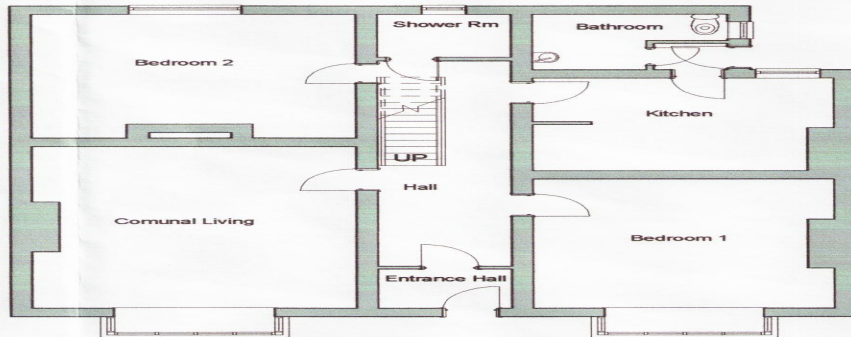

PROPOSED GROUND FLOOR - NO CHANGE

General Notes

All works to be in accordance with the current building regulations and planning consent.

This drawing is the property of Keltec Consultancy Ltd and shall not be used for any other purpose without the written consent of Keltec Consultancy Ltd. All dimensions shall be taken from the centre of the property unless otherwise stated.

Revision Schedule		
Revision Number	Revision Description	Revision Date

Firm Name and Address

KELTEC CONSULTANCY LTD
 116 DUKE STREET
 LIVERPOOL
 L1 6JW

Mail: info@keltecconsultancy.com
 www.keltecconsultancy.com

Project Name and Address

Partners Property Services
 Project: 40 Heathfield Road
 40 Heathfield Rd
 Liverpool
 L15 9E2

Drawing Name	Rev / Proposed	Sheet
1st Floor	1st Floor	A101

Date: 15/12/2015

Scale: 1:100

15F/382
 11/16