
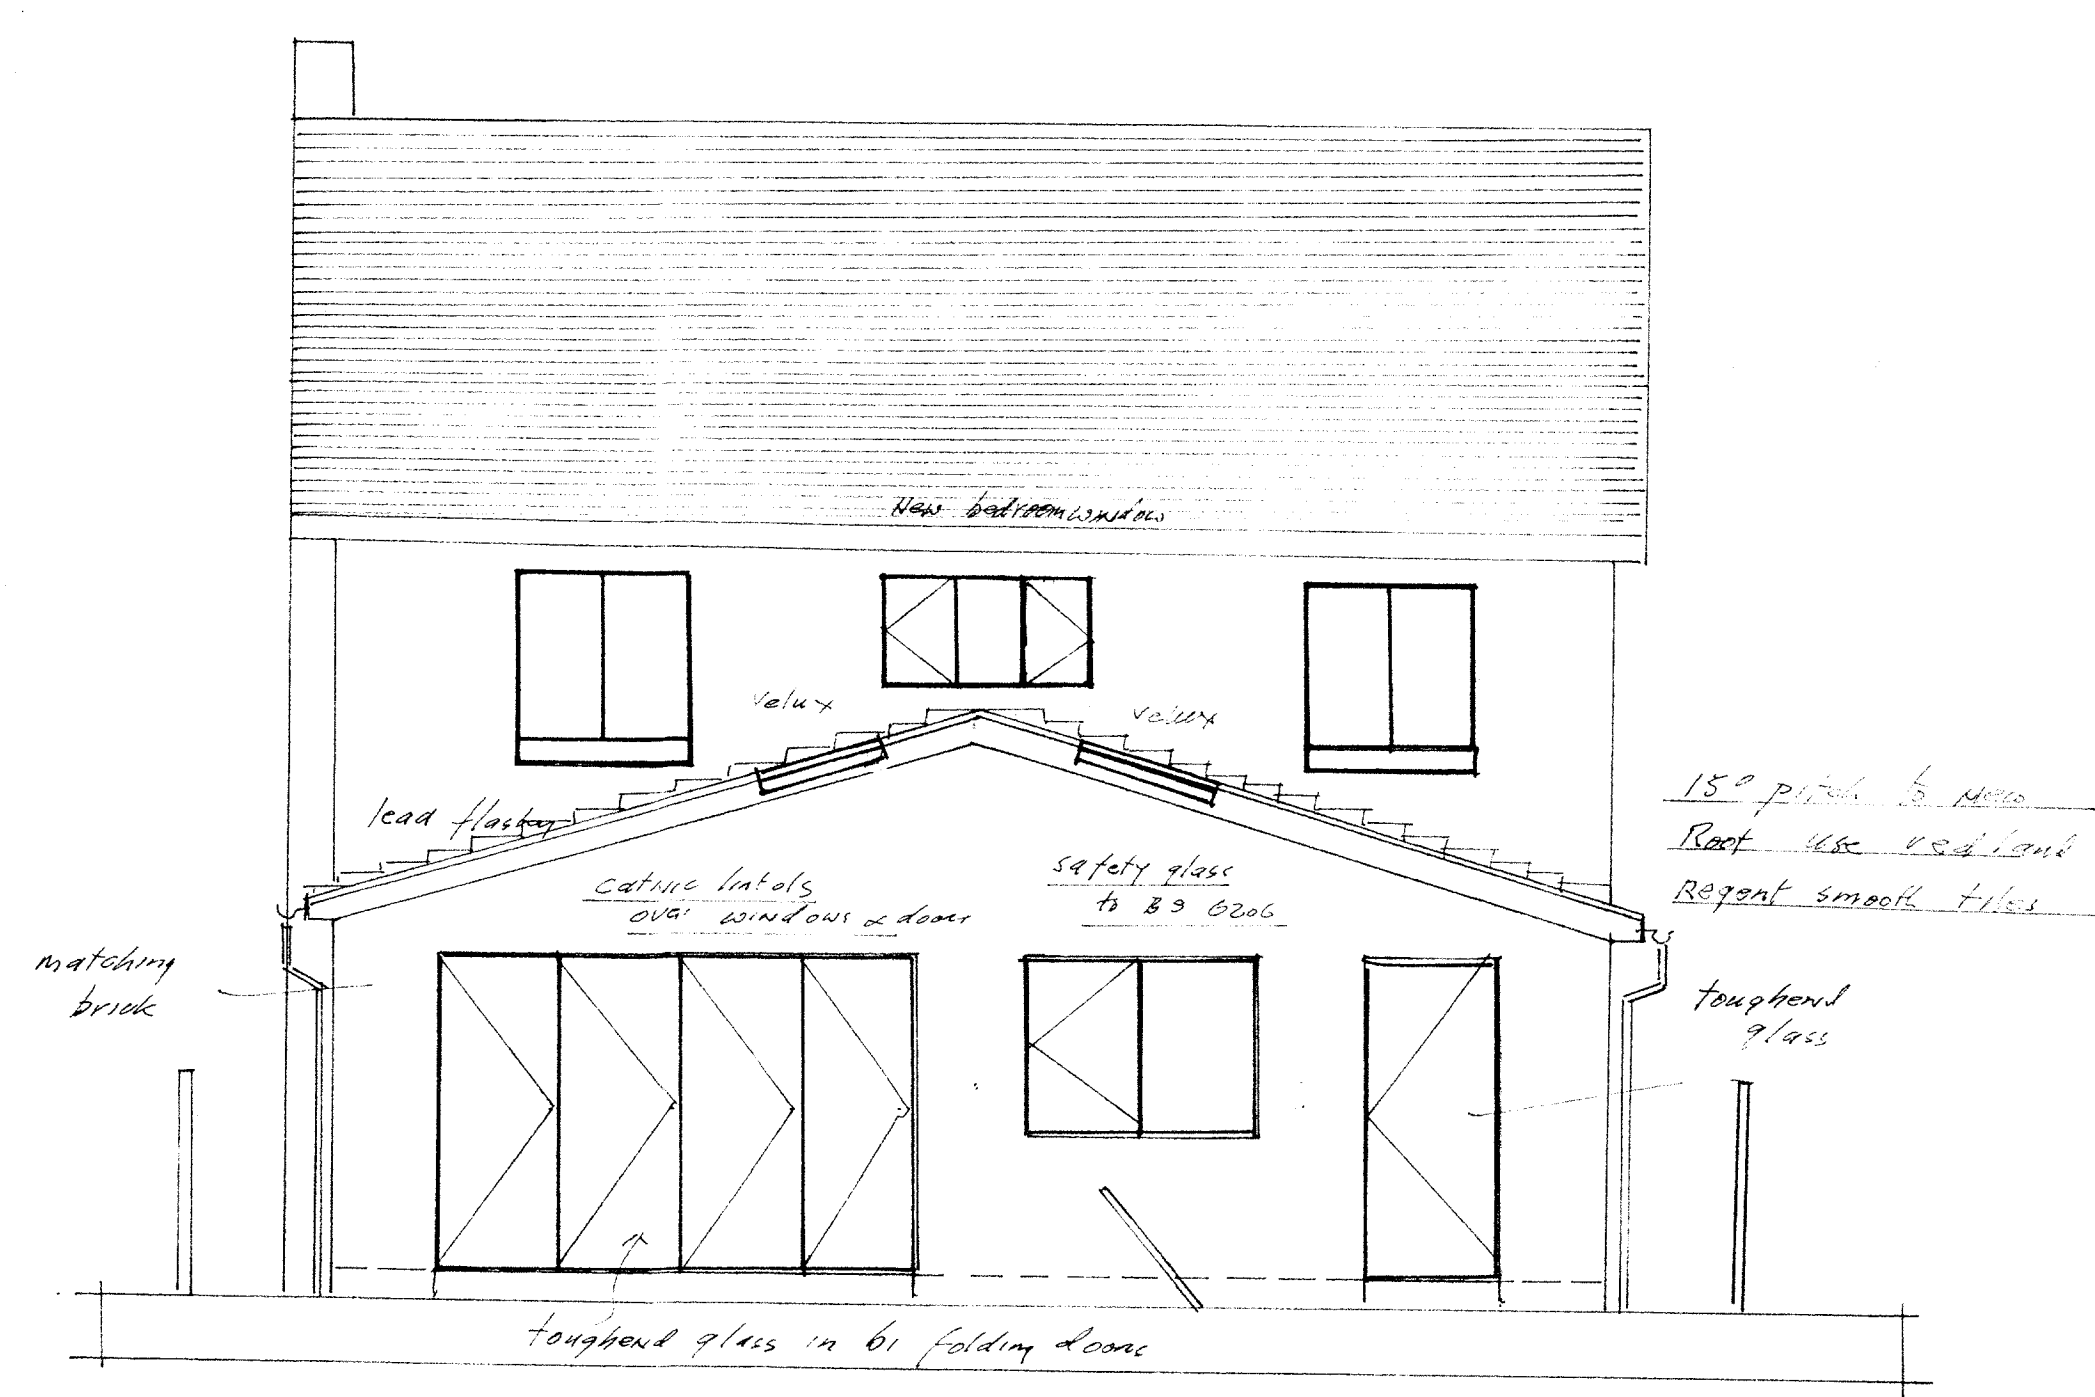
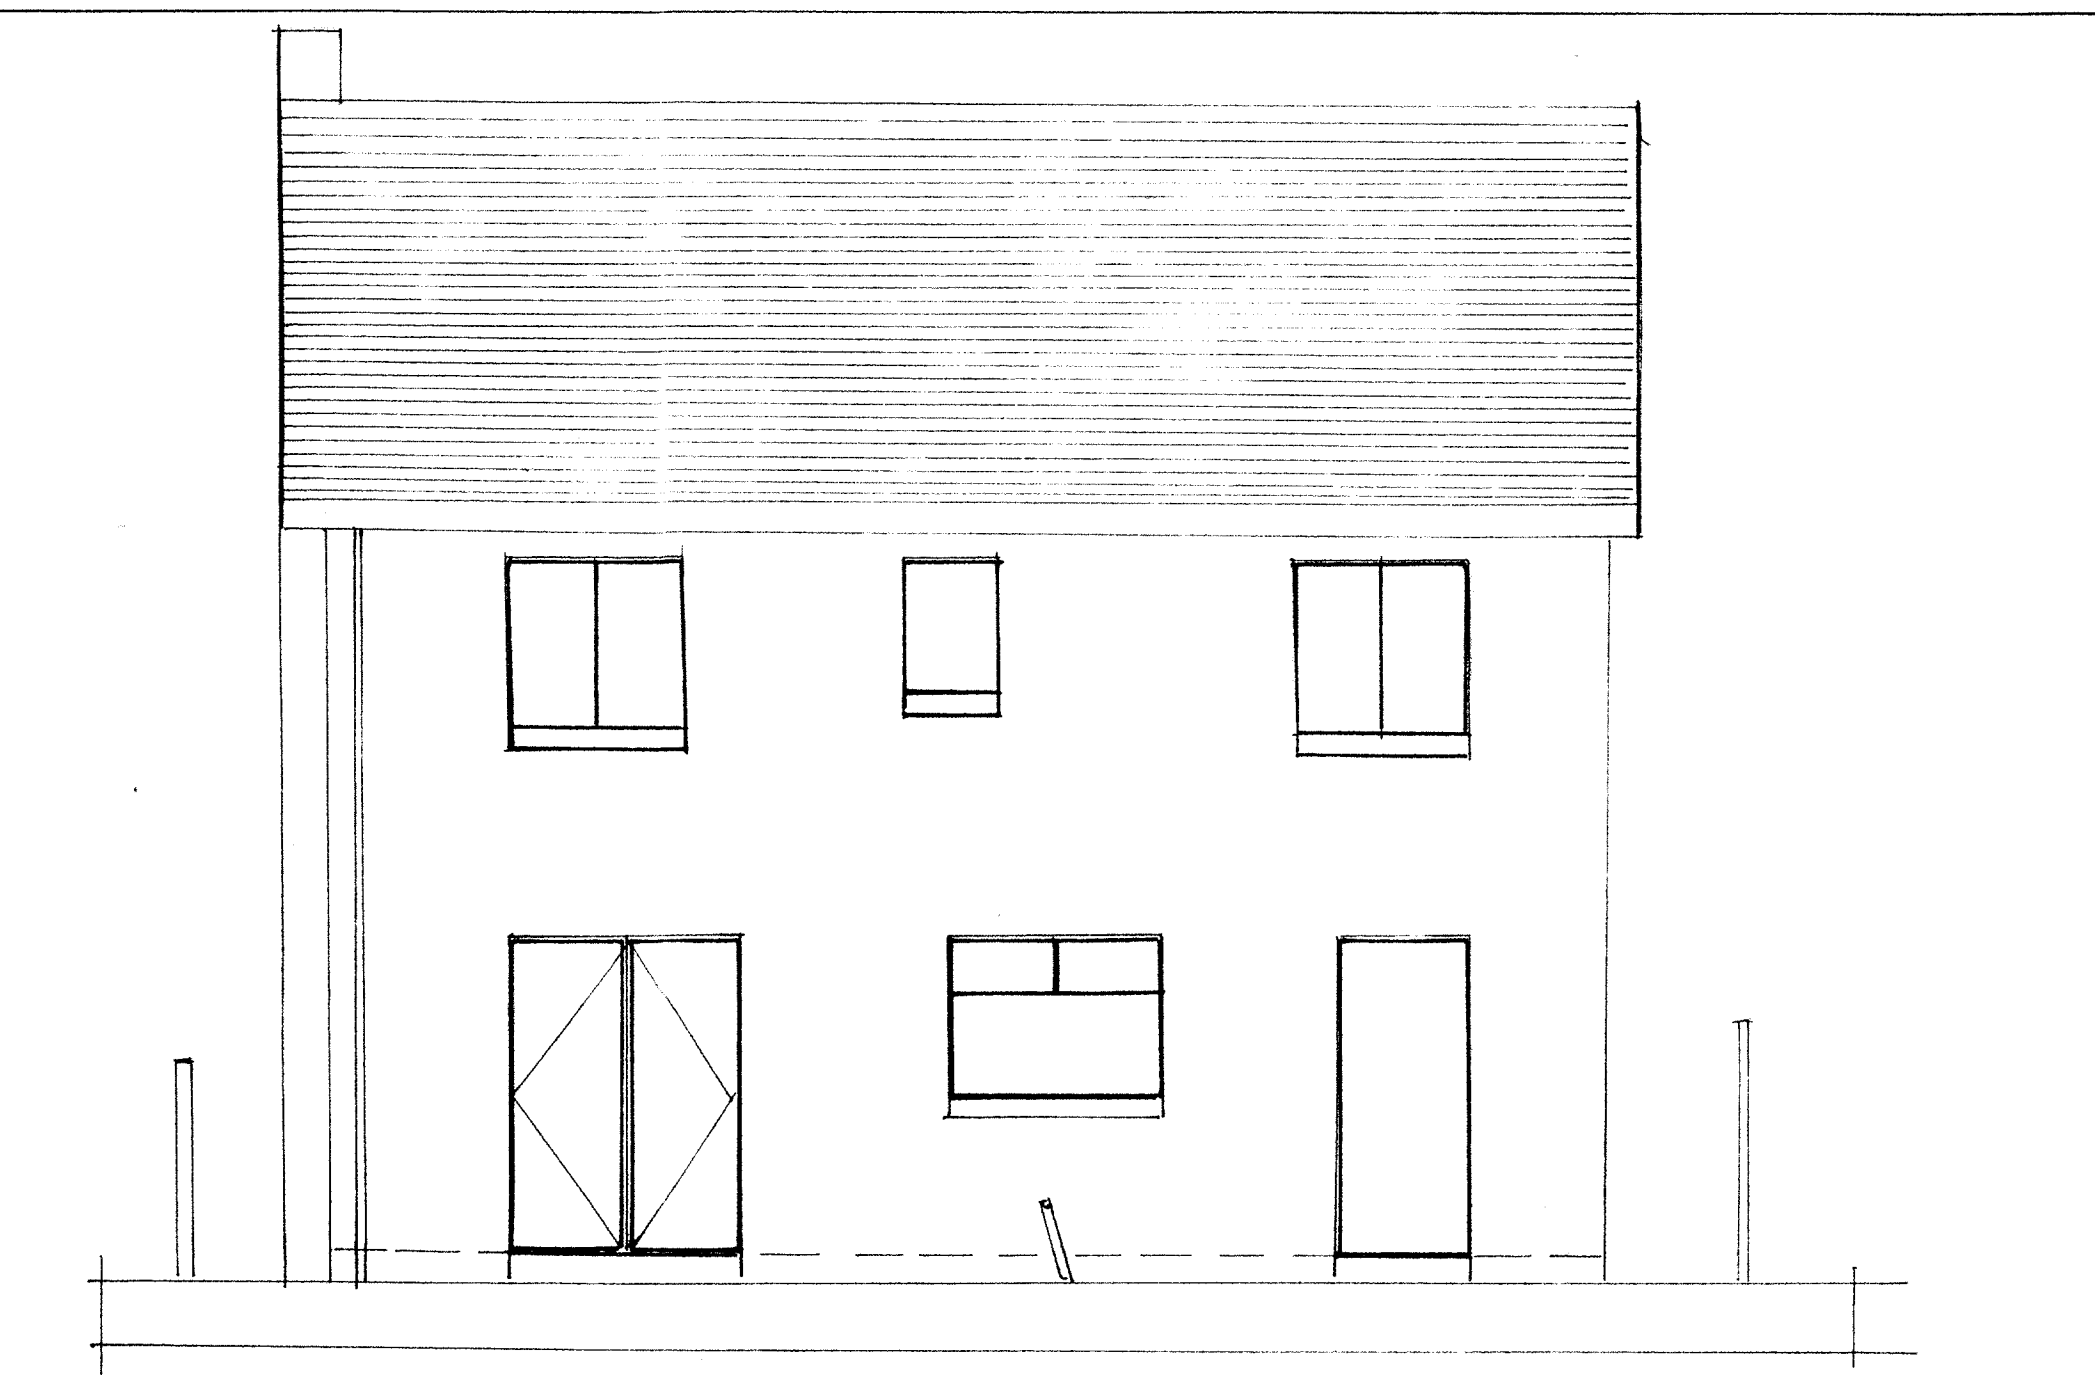
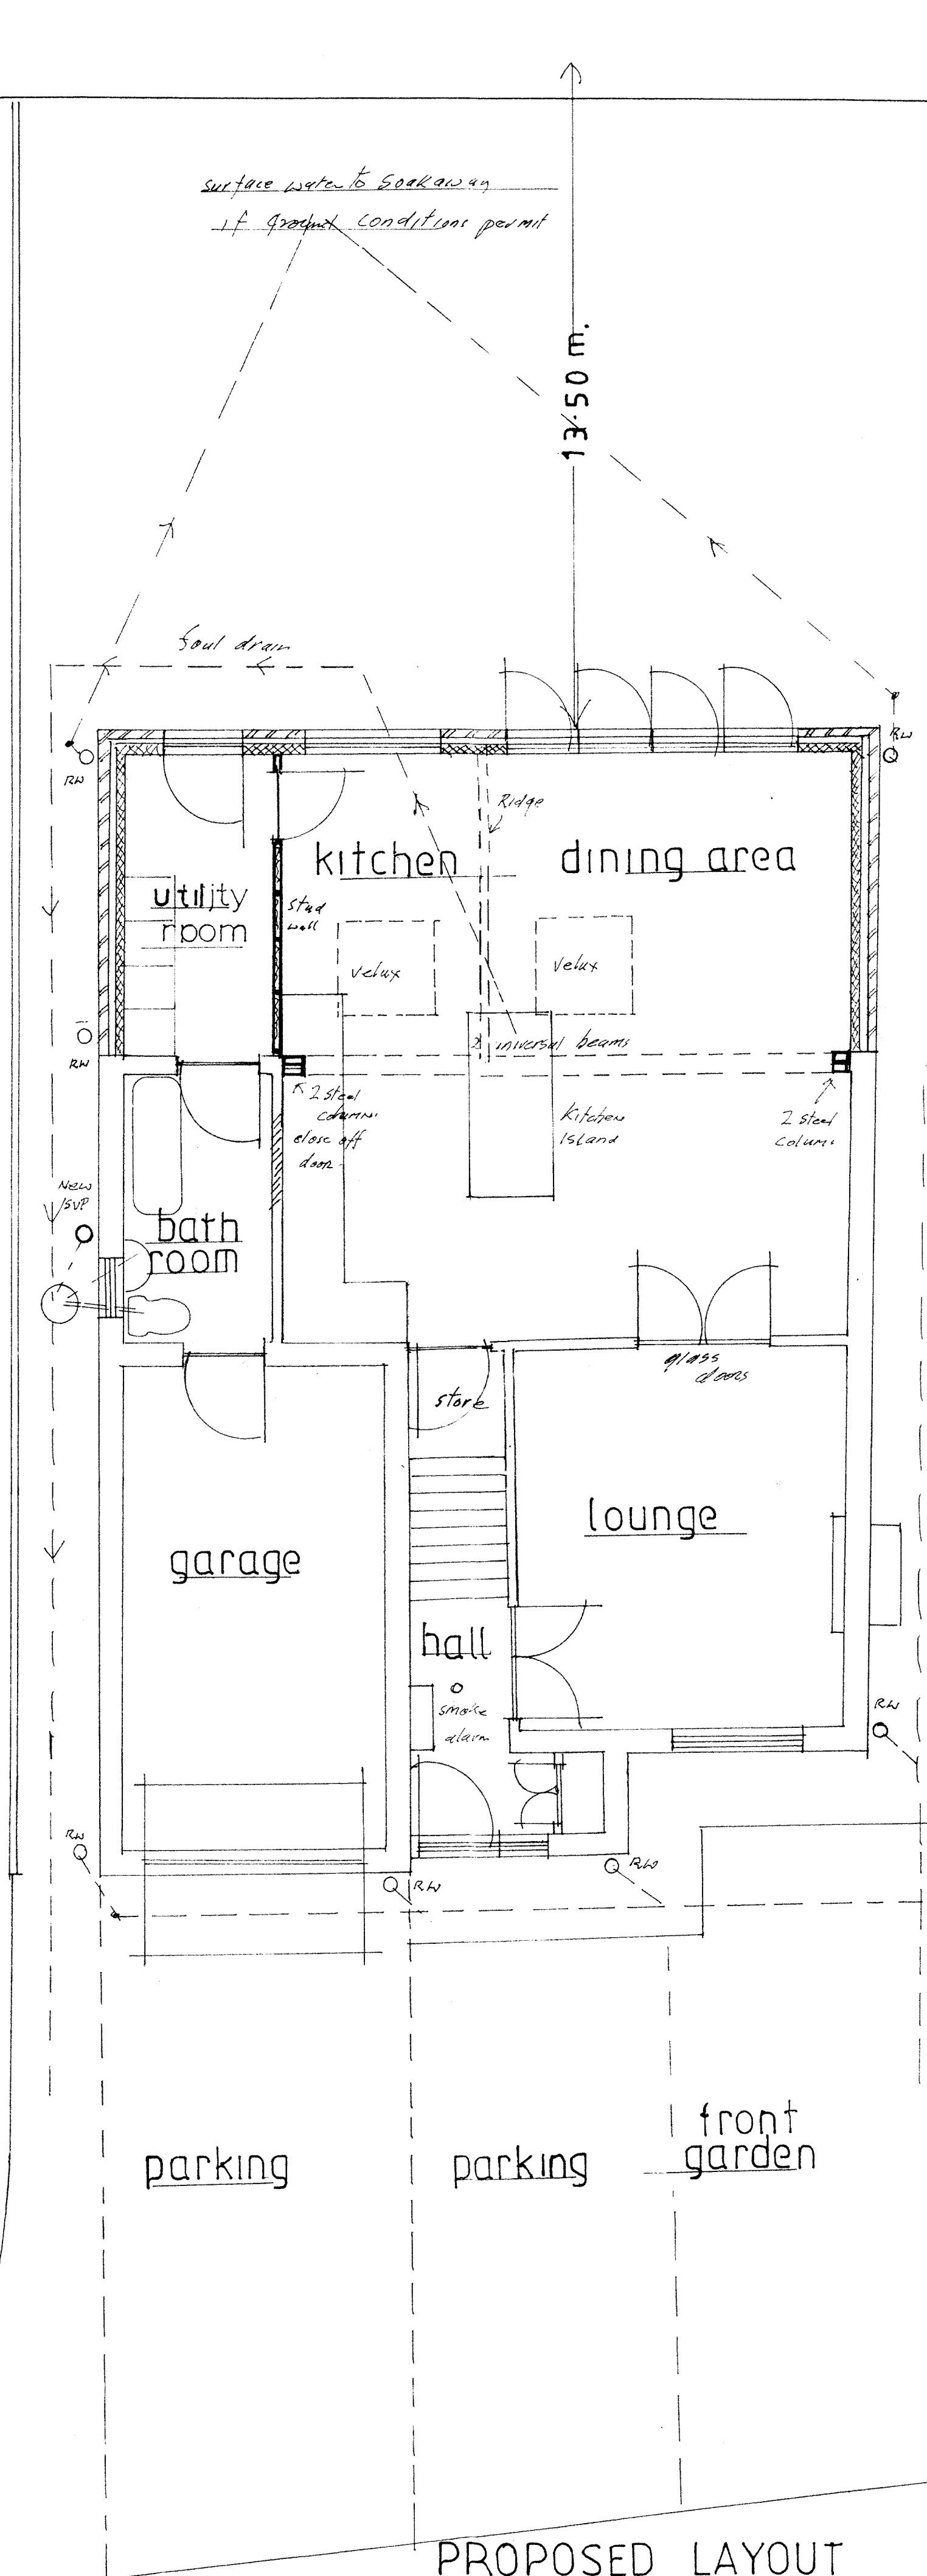


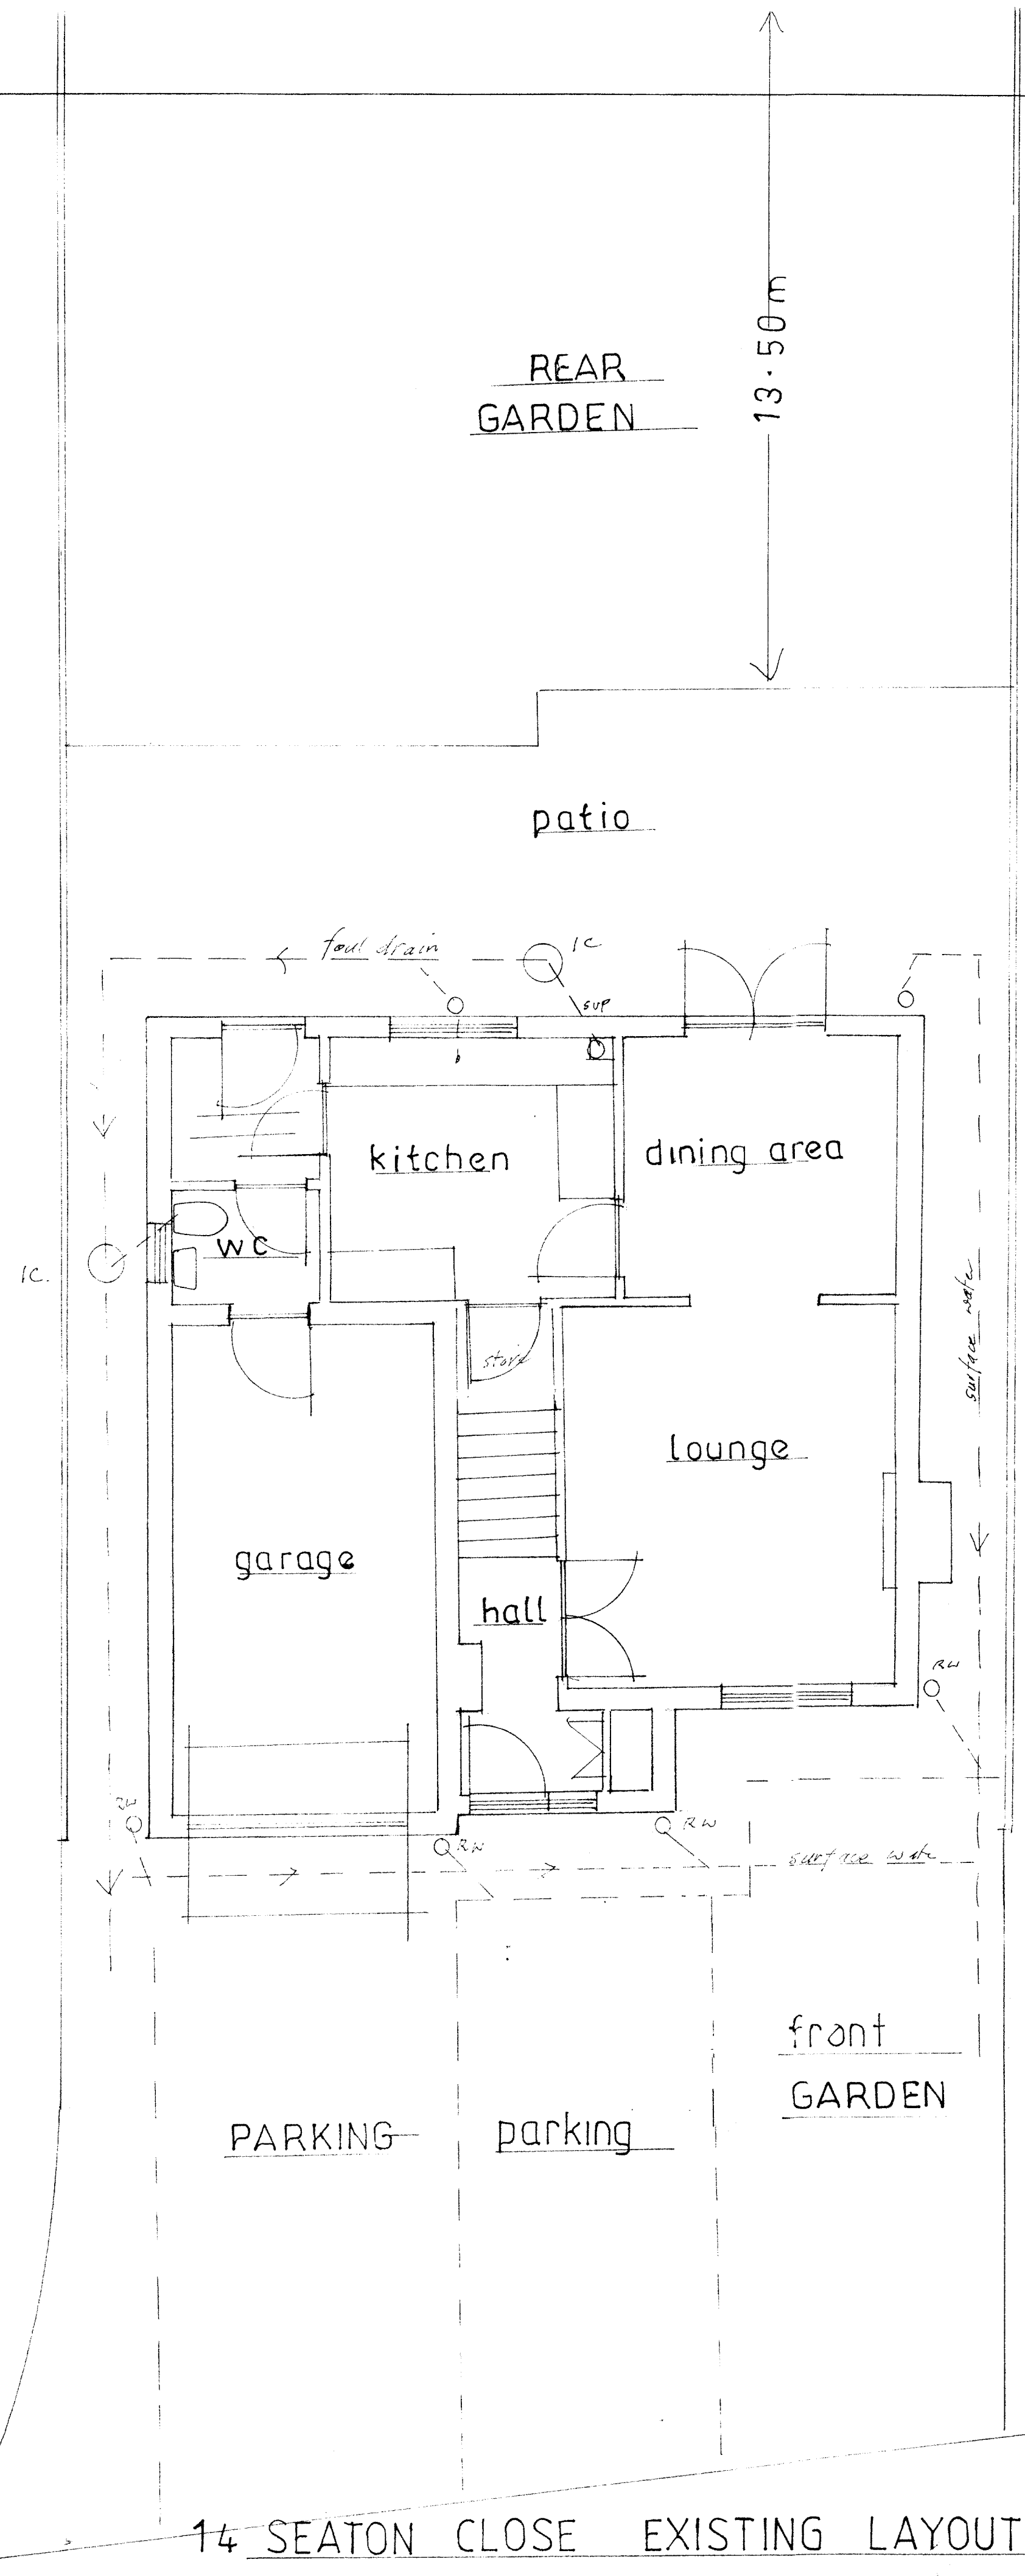

SCALE 1:50