
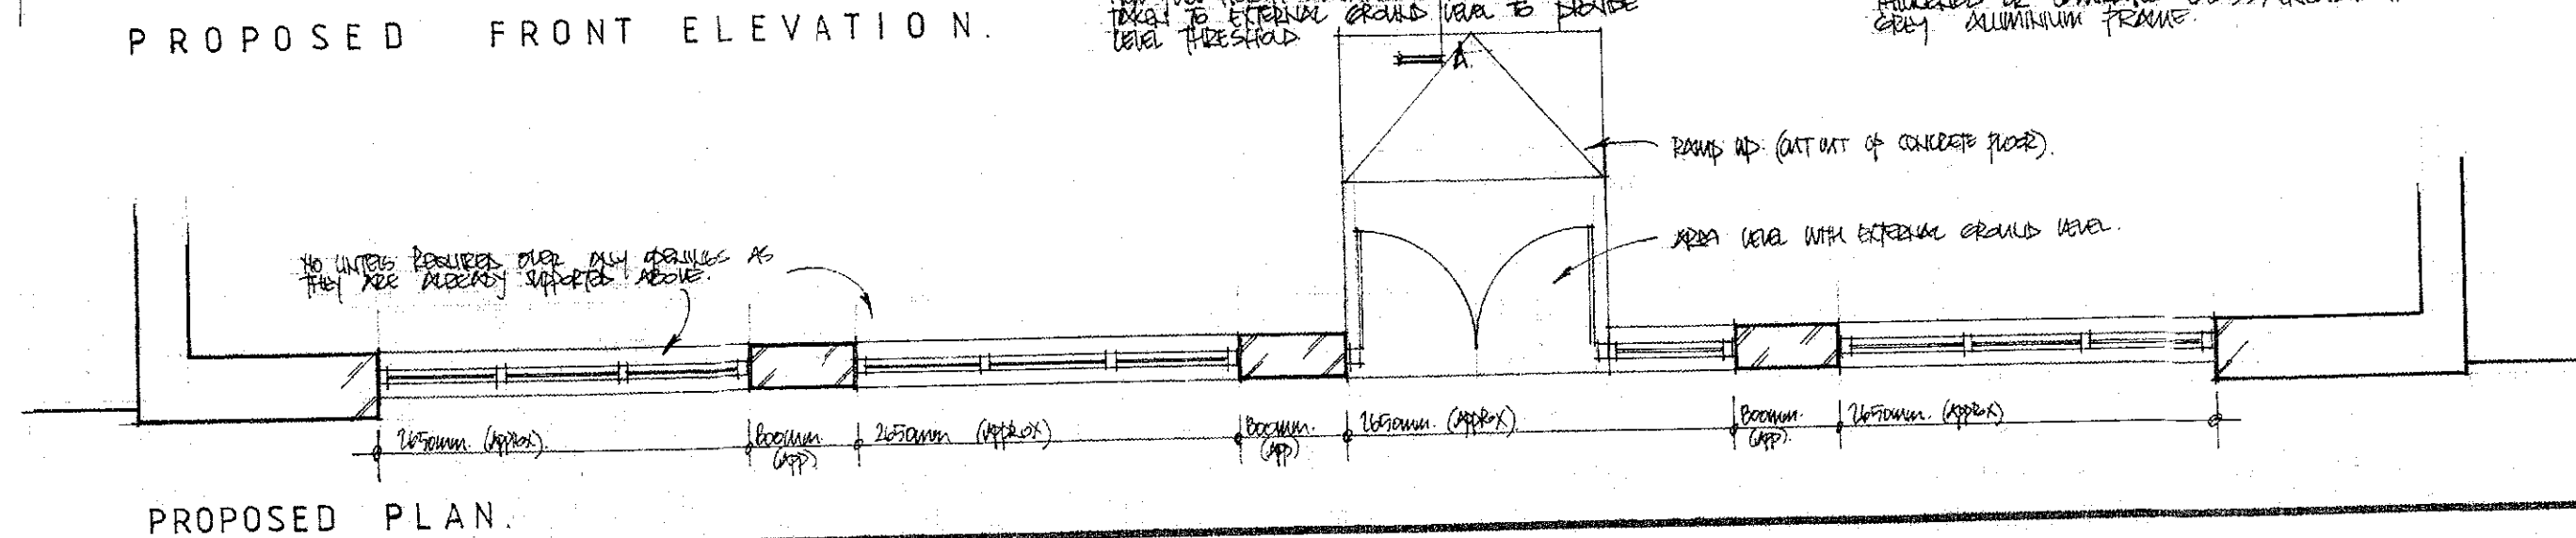
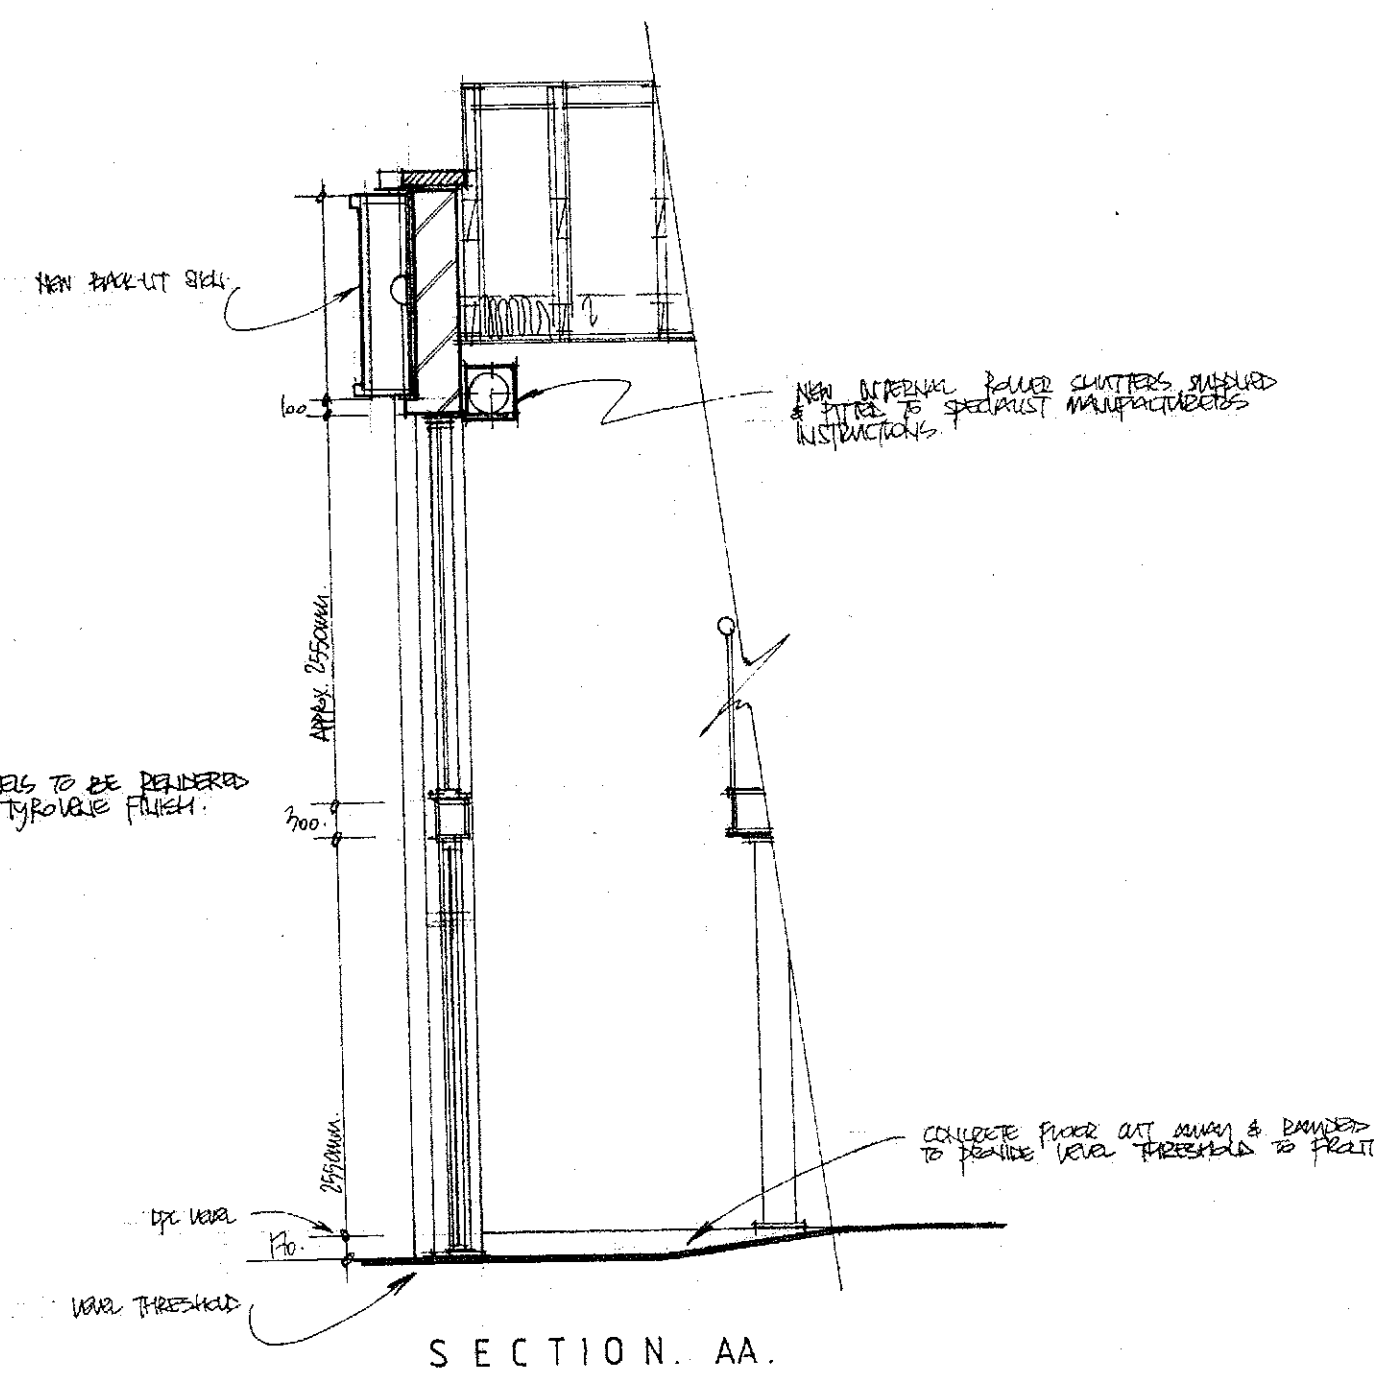
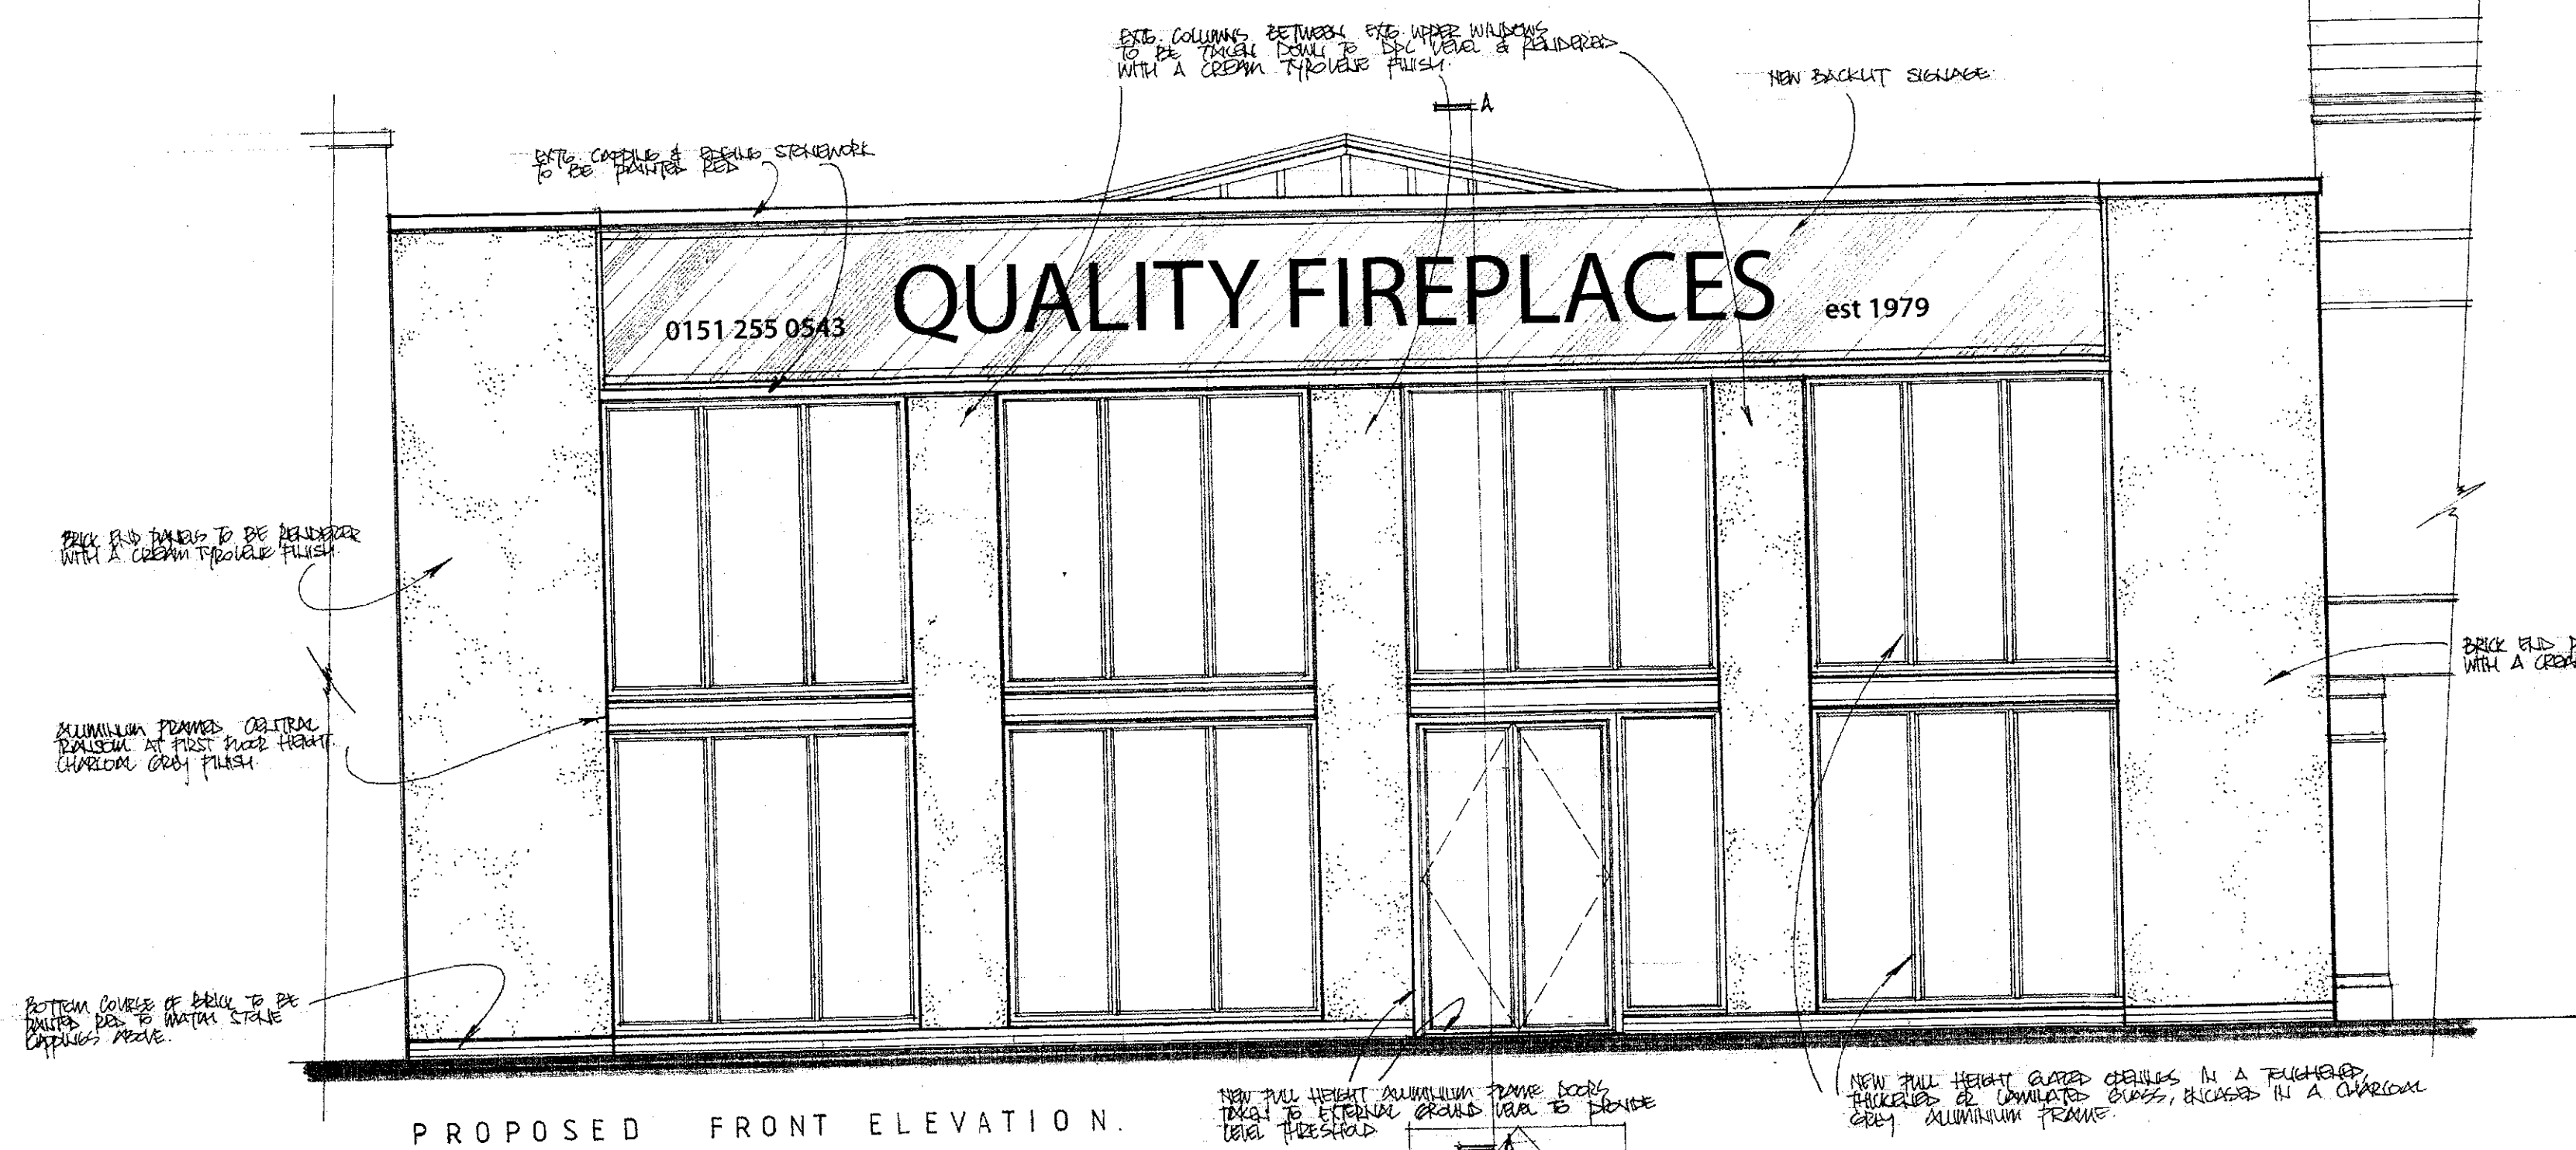
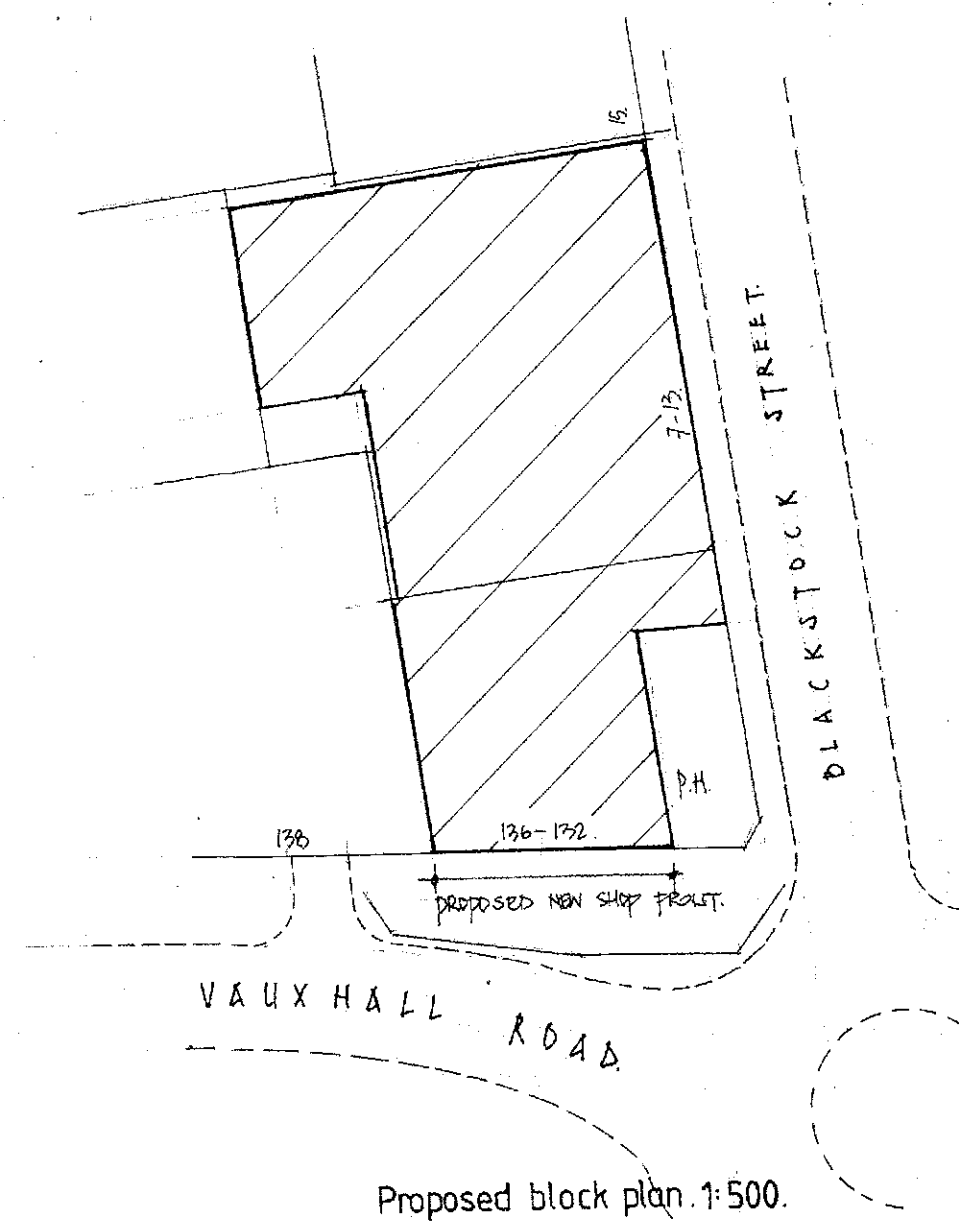


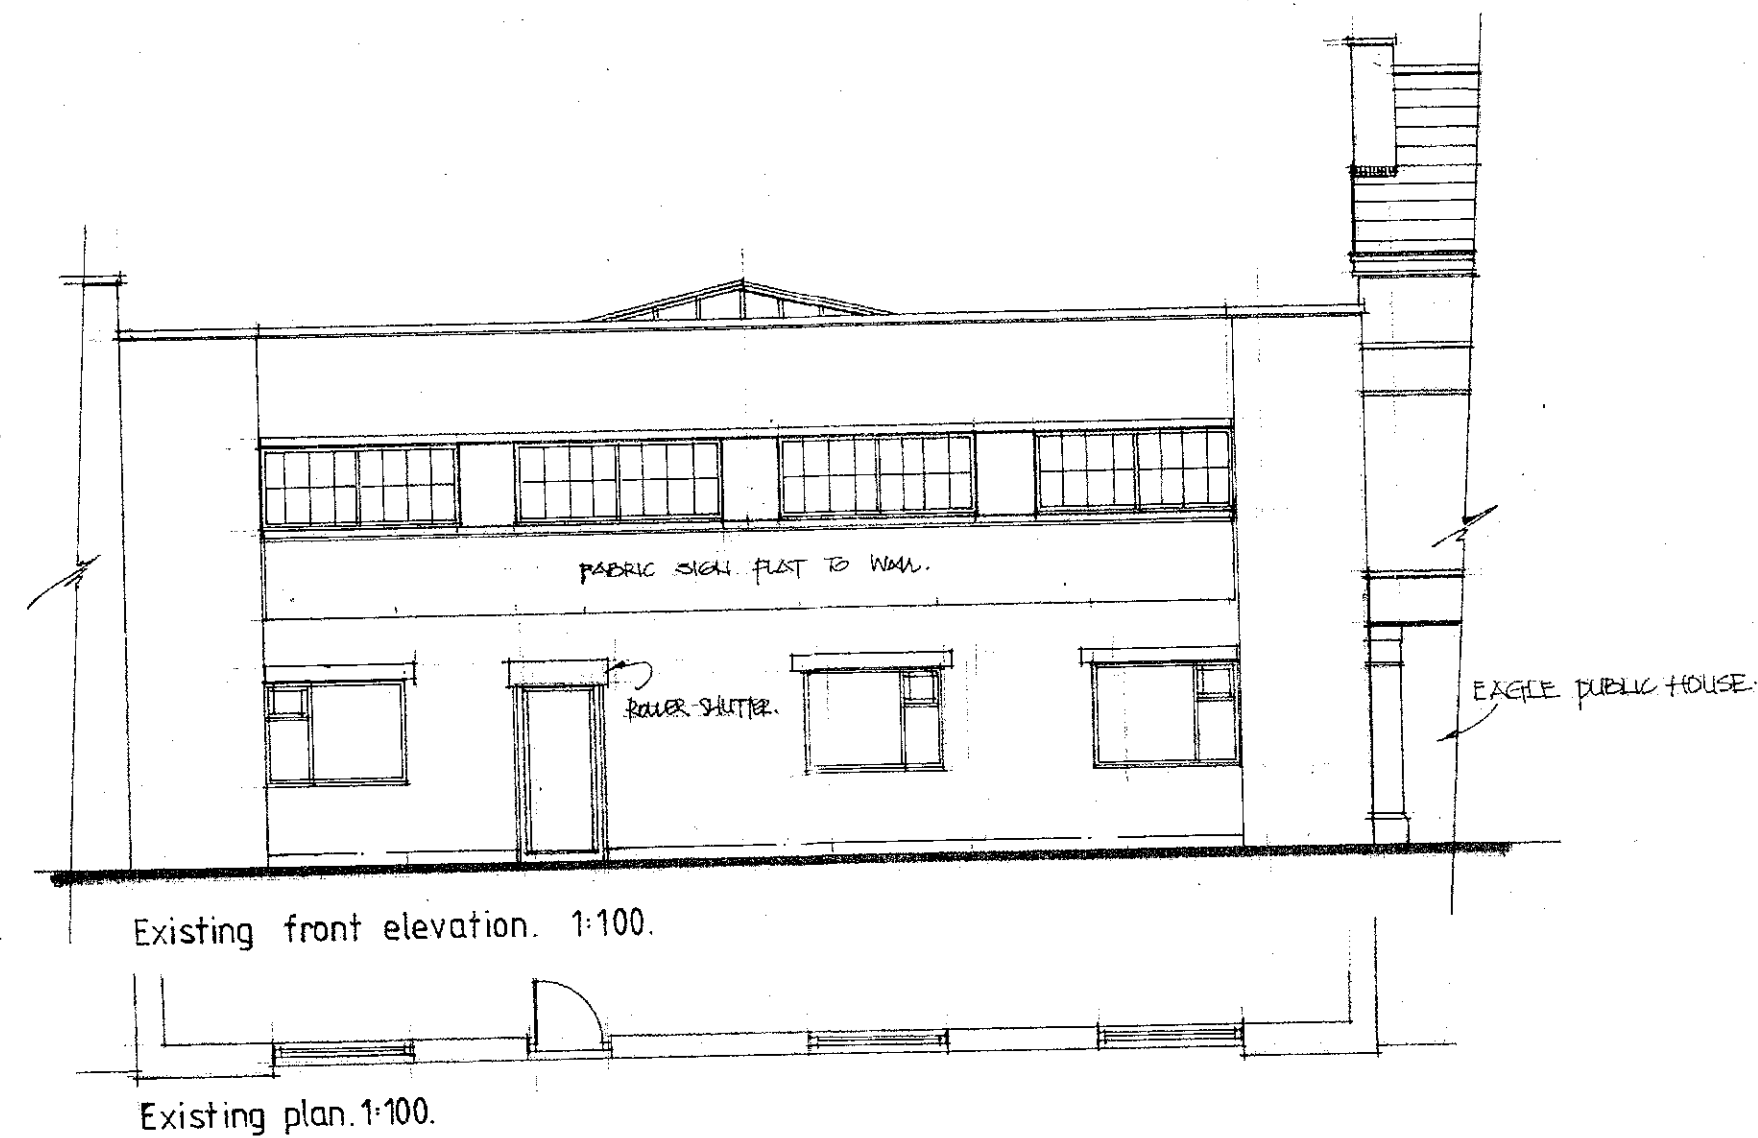

DO NOT SCALE OFF THIS DRAWING.
ALL DIMENSIONS TO BE CHECKED ON SITE.
ALL ELEMENTS OF STRUCTURE TO BE SHR.
FIRE RESISTING.

REVISION	AMENDMENT	DATE
CLIENT QUALITY FIREPLACES. 152 - 136 VAUXHALL ROAD. LIVERPOOL.		
DRAWING TITLE PROPOSED NEW SHOP FRONT.		
EXISTING & PROPOSED PLANS & ELEVATIONS.		
SCALE 1:50, 1:100, 1:500.	DRAWING No. 01.	REV.
DATE April 2019.		

13/7/15

151-1750