




1 PLAN - EXISTING BLOCK SITE  
SCALE 1:200 @ A1

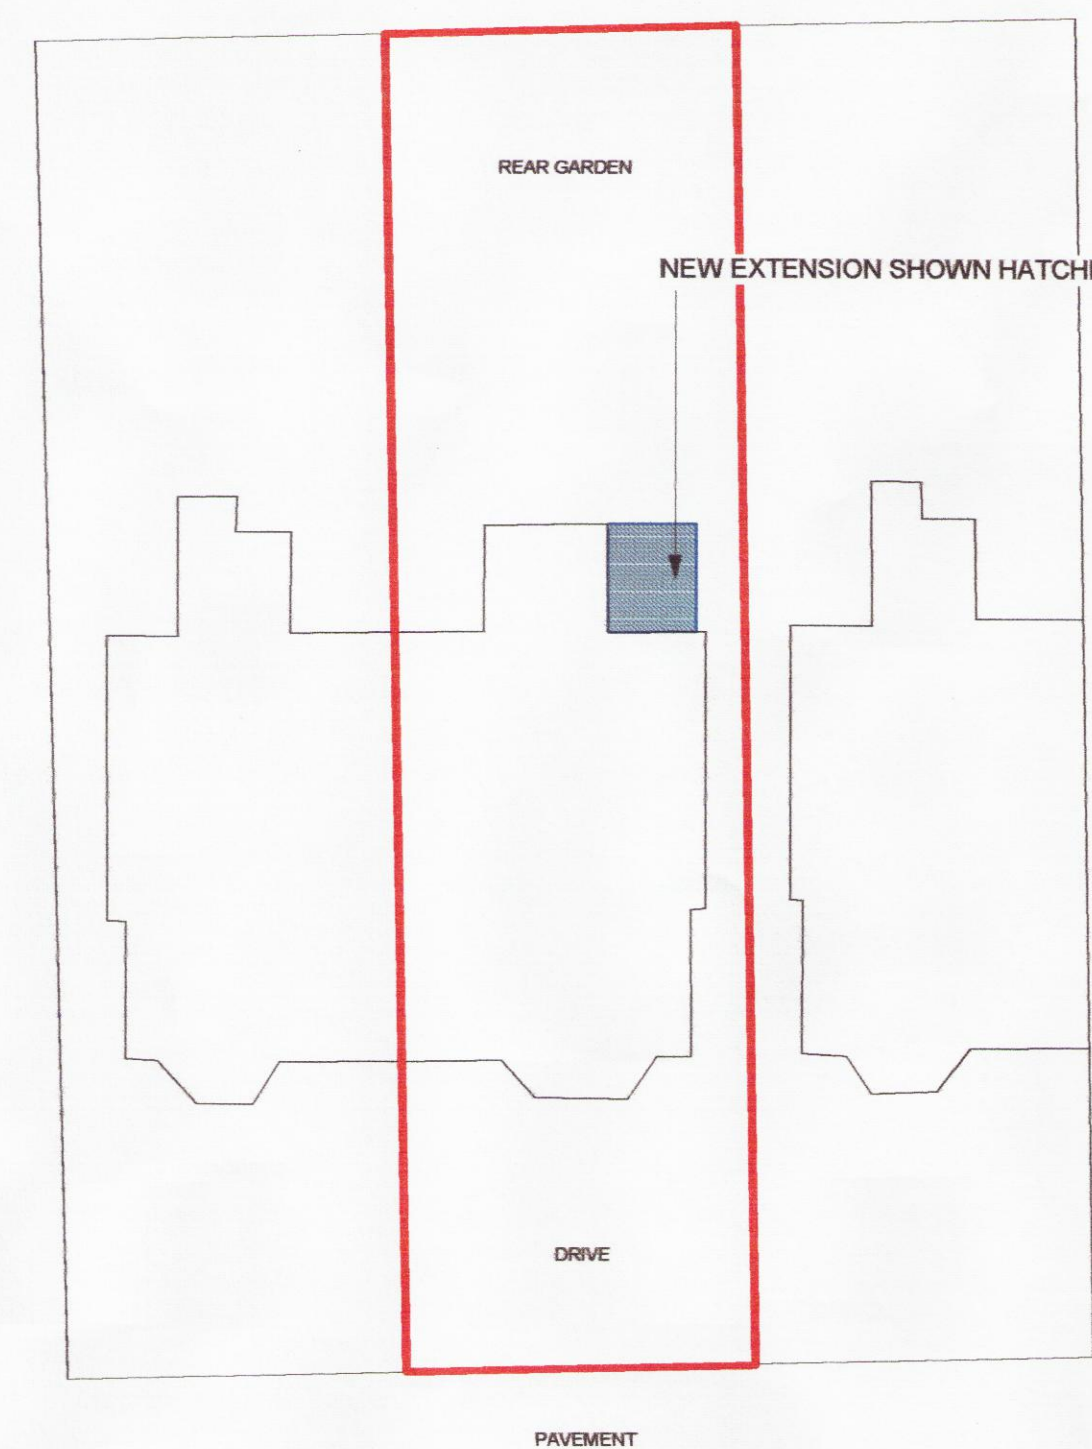

2 PLAN - PROPOSED BLOCK SITE  
SCALE 1:200 @ A1

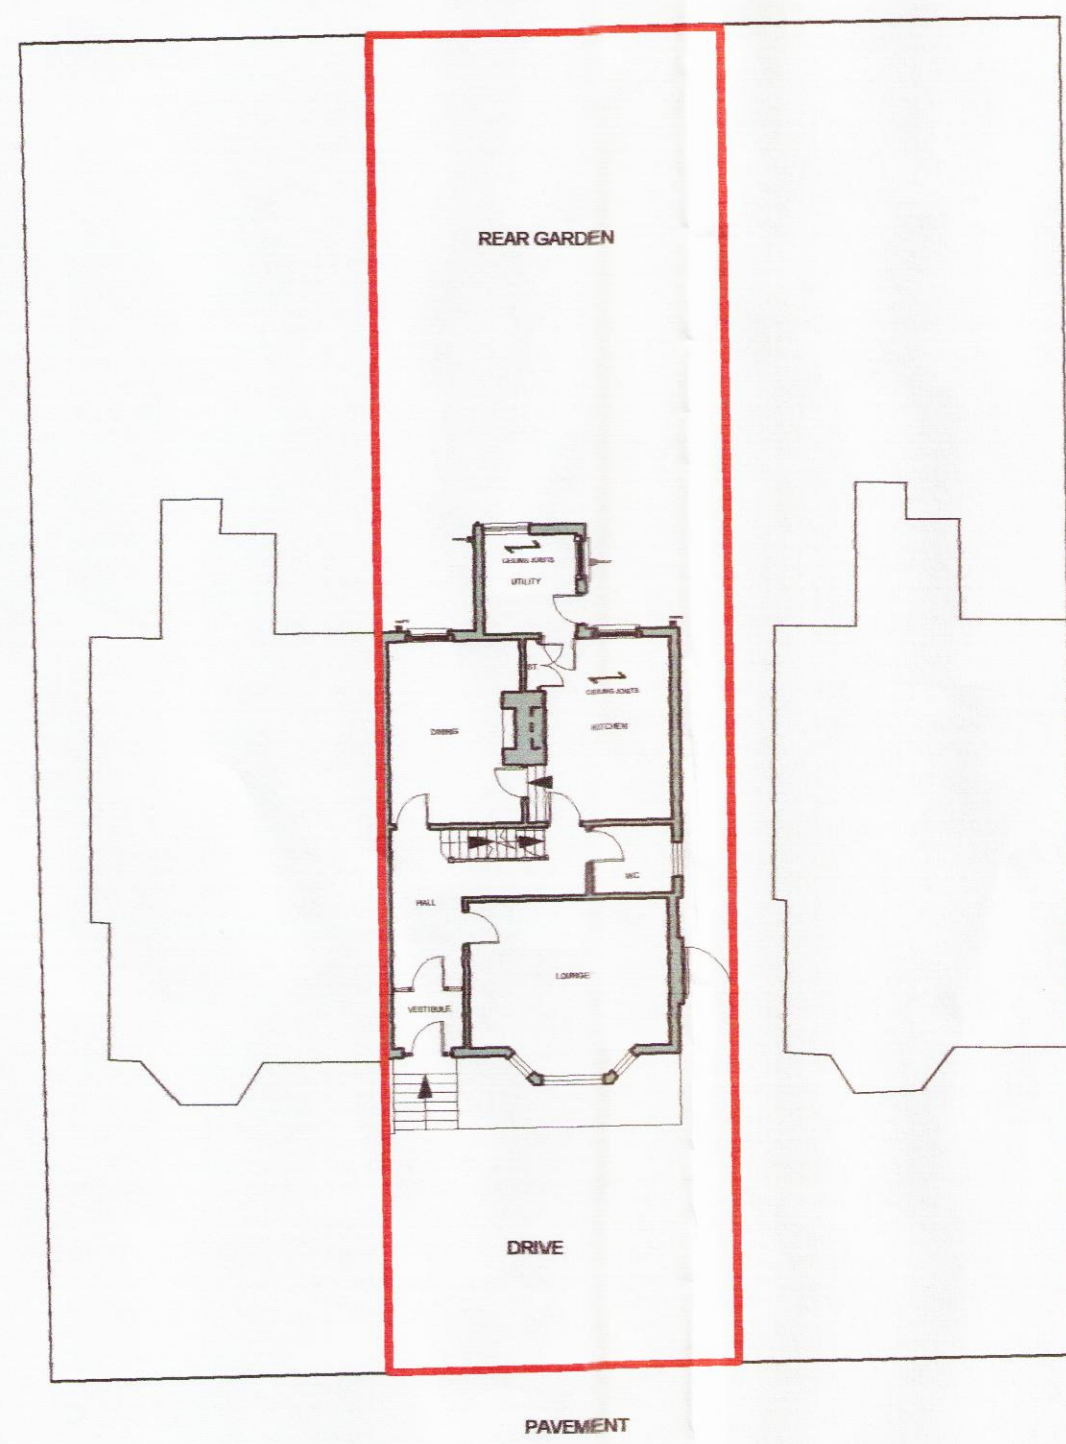

3 PLAN - EXISTING SITE  
SCALE 1:200 @ A1

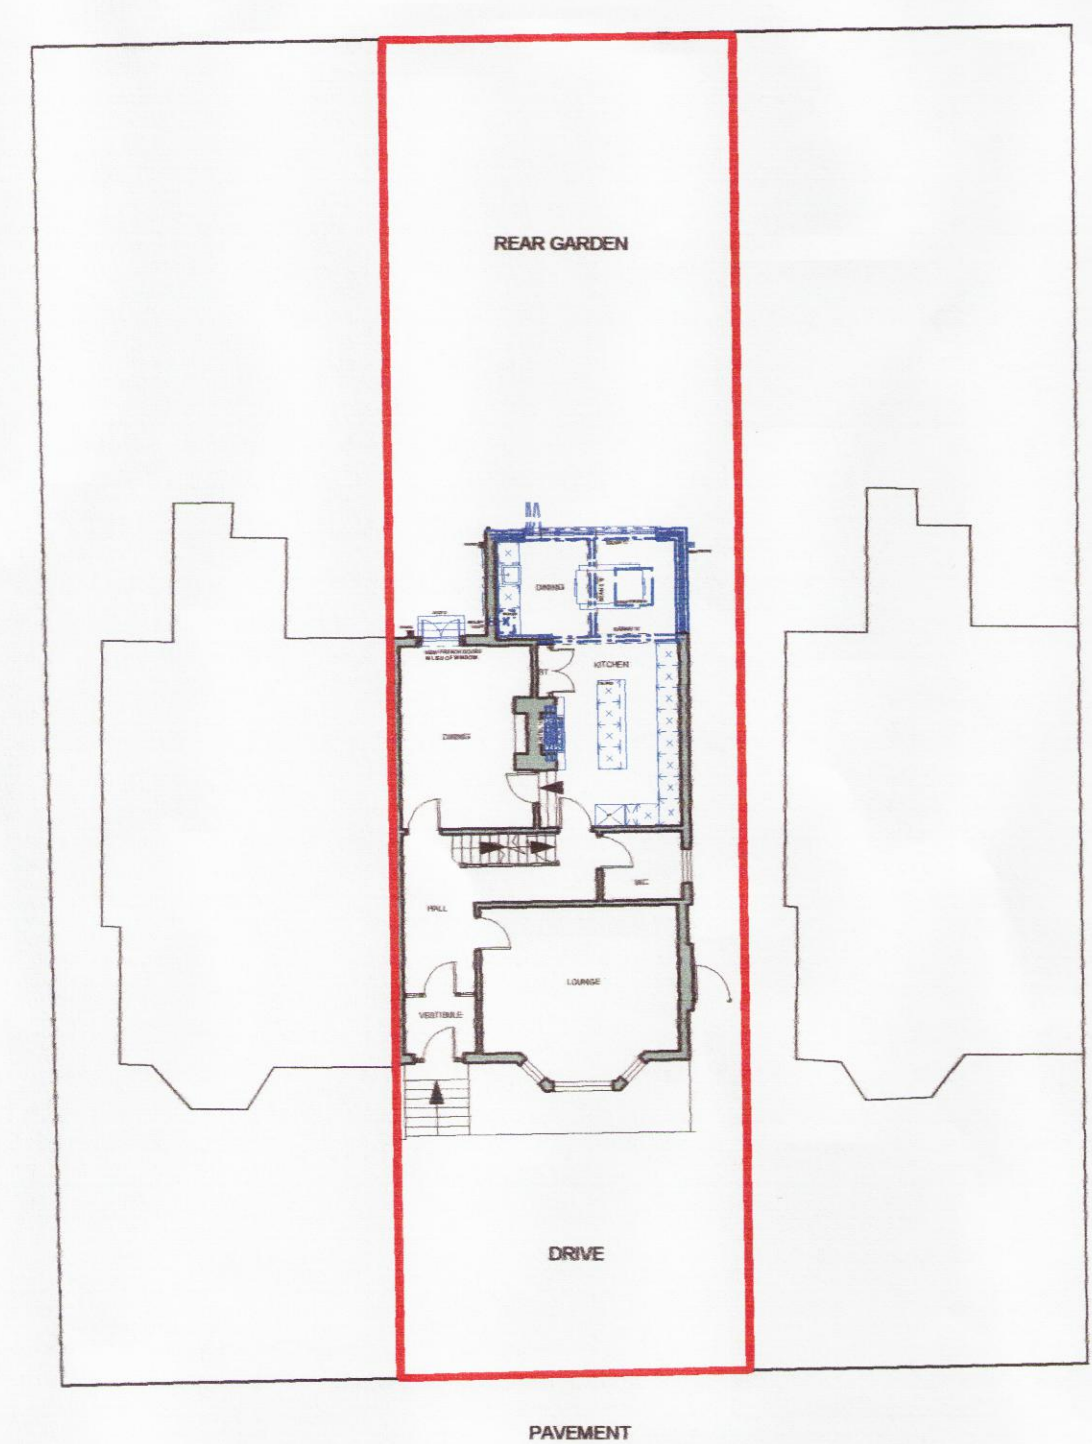

4 PLAN - PROPOSED SITE  
SCALE 1:200 @ A1


**PLEASE NOTE:**

The information is subject to relevant statutory approvals.

© This drawing is copyright of Awake Architects Ltd. and may not be reproduced in any way without their specific permission.

Awake Architects is a Limited Liability Company registered in England and Wales (Reg No 6488638) Registered address: 44 Garston Old Road, Grassendale, Liverpool, Merseyside, England L19 9AF.

REV	DATE	DESCRIPTION	BY
OP: OUTLINE			
PL: PLANNING			
BR: BUILDING REGULATIONS			
TI: TENDER			
CI: CONSTRUCTION			
AB: AS BUILT			

CLIENT		Dr. Wakeford.	
LOCATION			
37 Sydenham Avenue, Liverpool, L17 3AU.			
PROJECT			
Single Storey Rear Extension.			
DRAWING TITLE			
Existing and Proposed Site/Block Plans.			
SCALE @ A1		DRAWN BY	
1:200		-	
		SCALE BAR @ 1:200	
			
JOB REF.		DRAWING NO.	
1224		PL 04	
REV		DATE	
-		Mar 2016	

**AWAKE**  
Architects Ltd.

Awake Architects, 44 Garston Old Road,  
Liverpool, L19 9AF, Tel: 07763148979  
info@awakearchitects.co.uk / www.awakearchitects.co.uk

164 / 0808  
30/3/16