




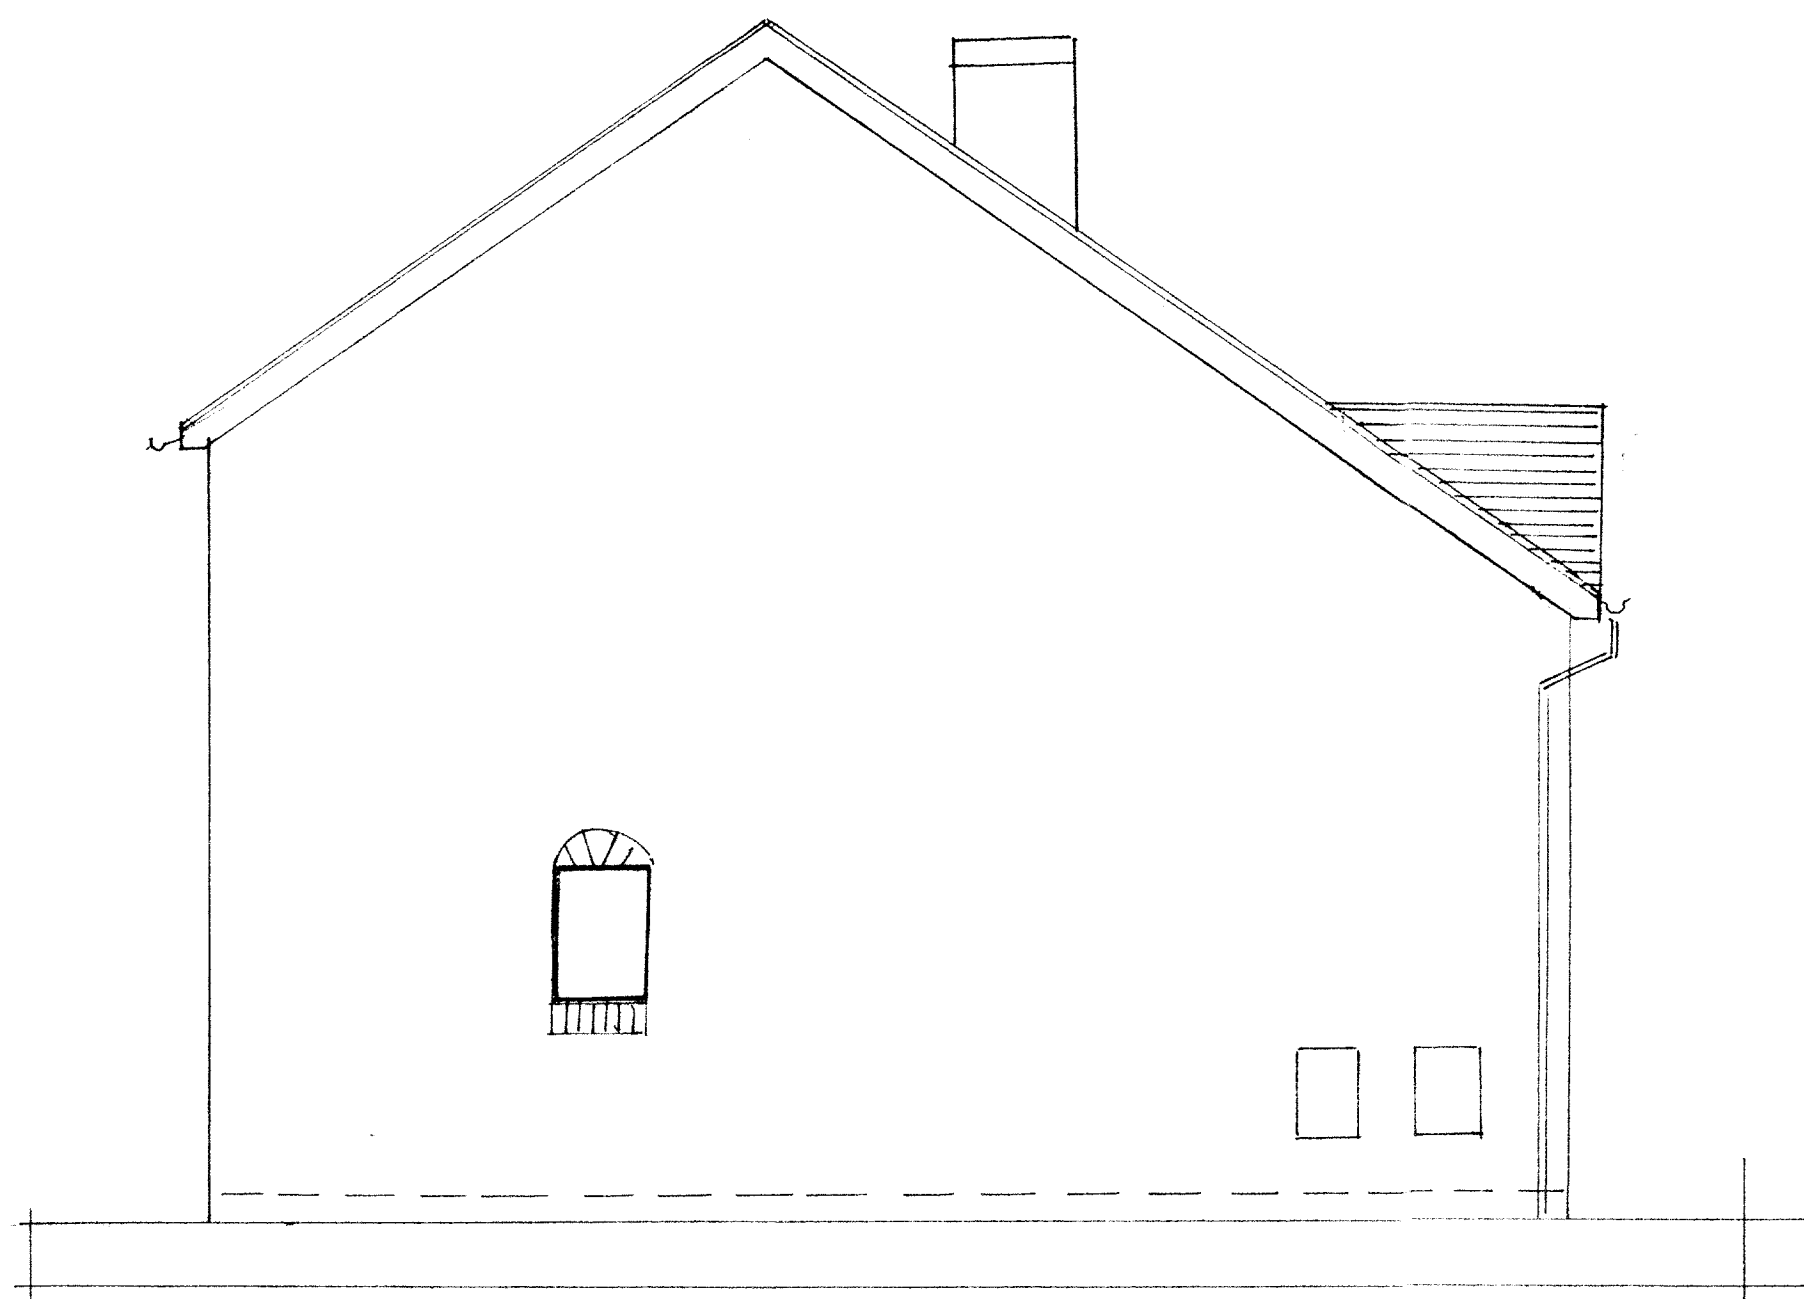

EXISTING SIDE VIEW FROM NO. 12

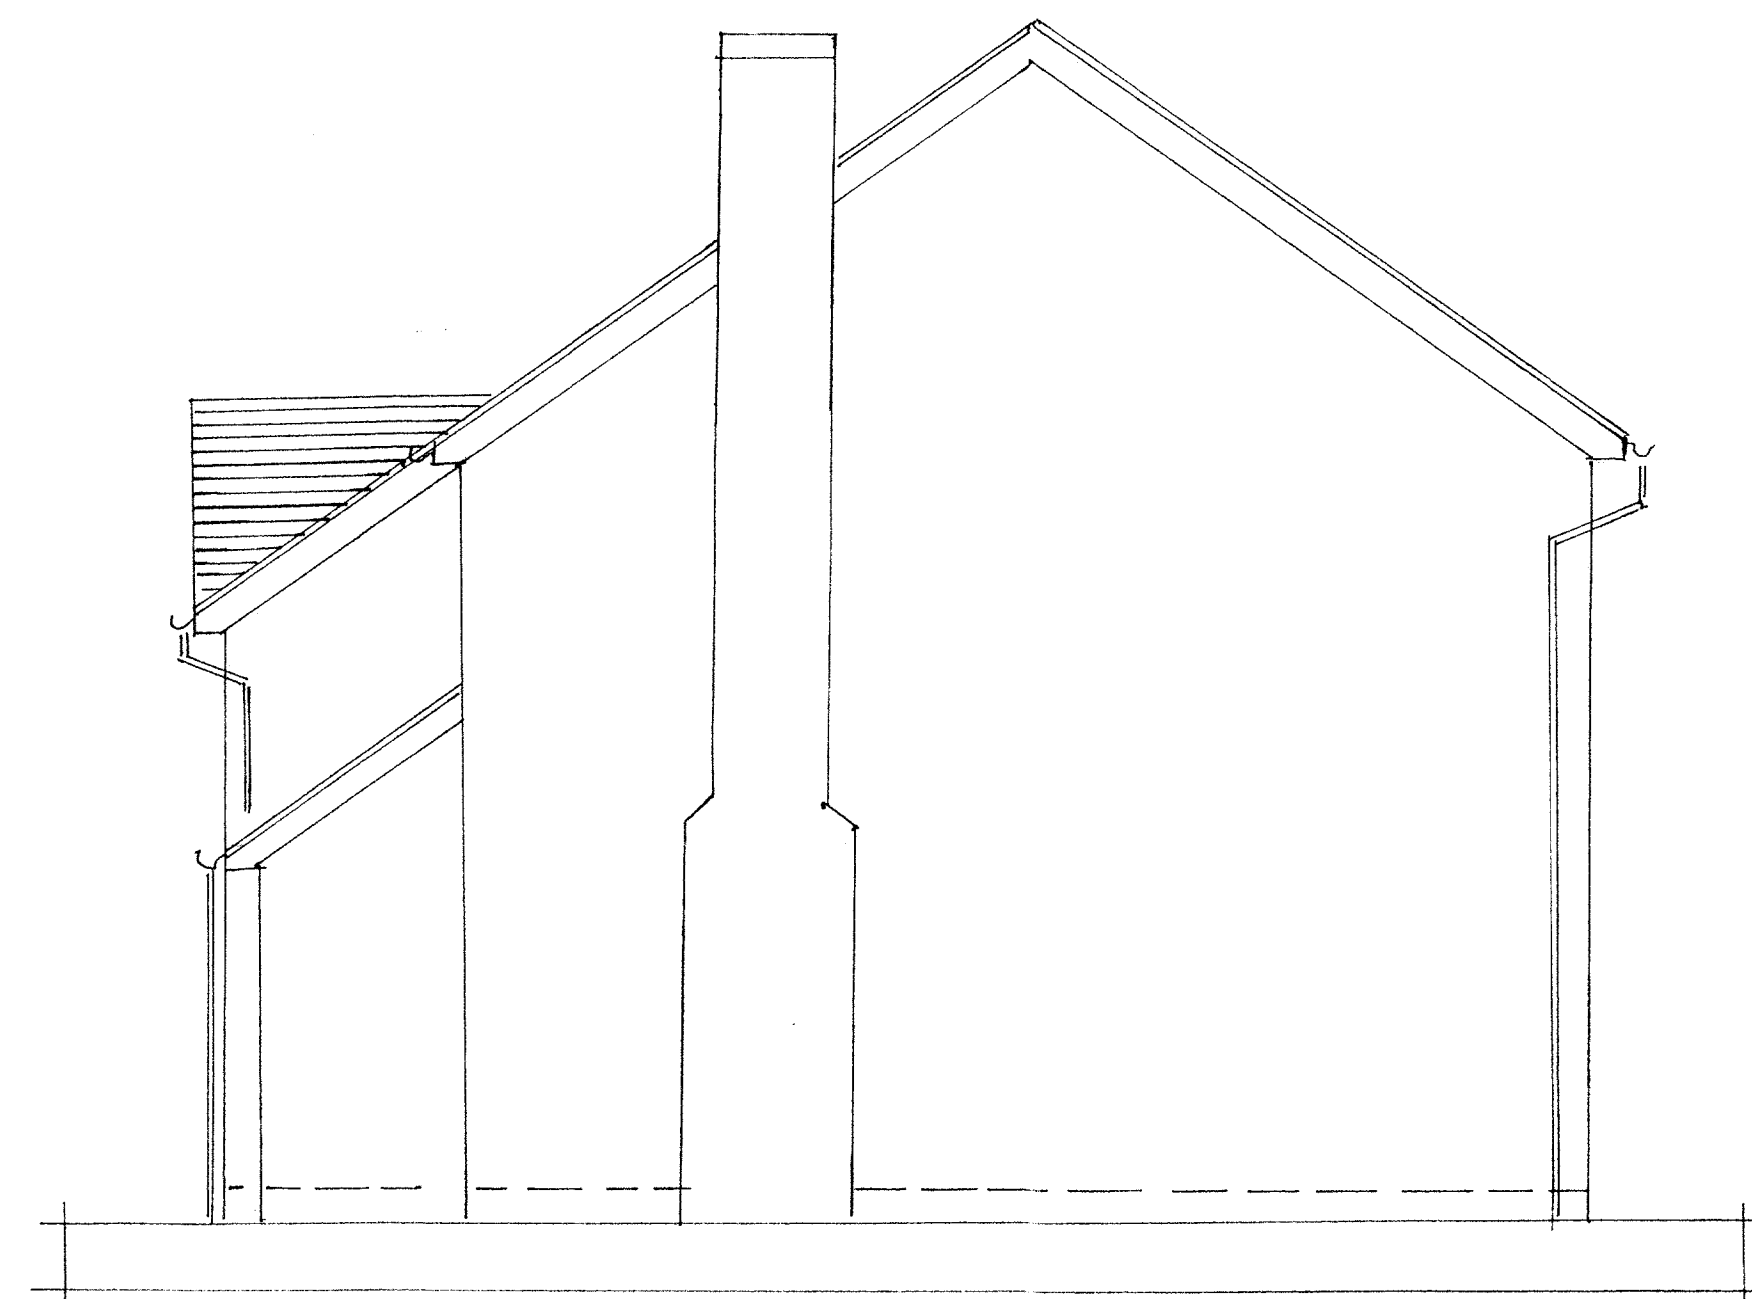


EXISTING SIDE VIEW FROM NO. 16

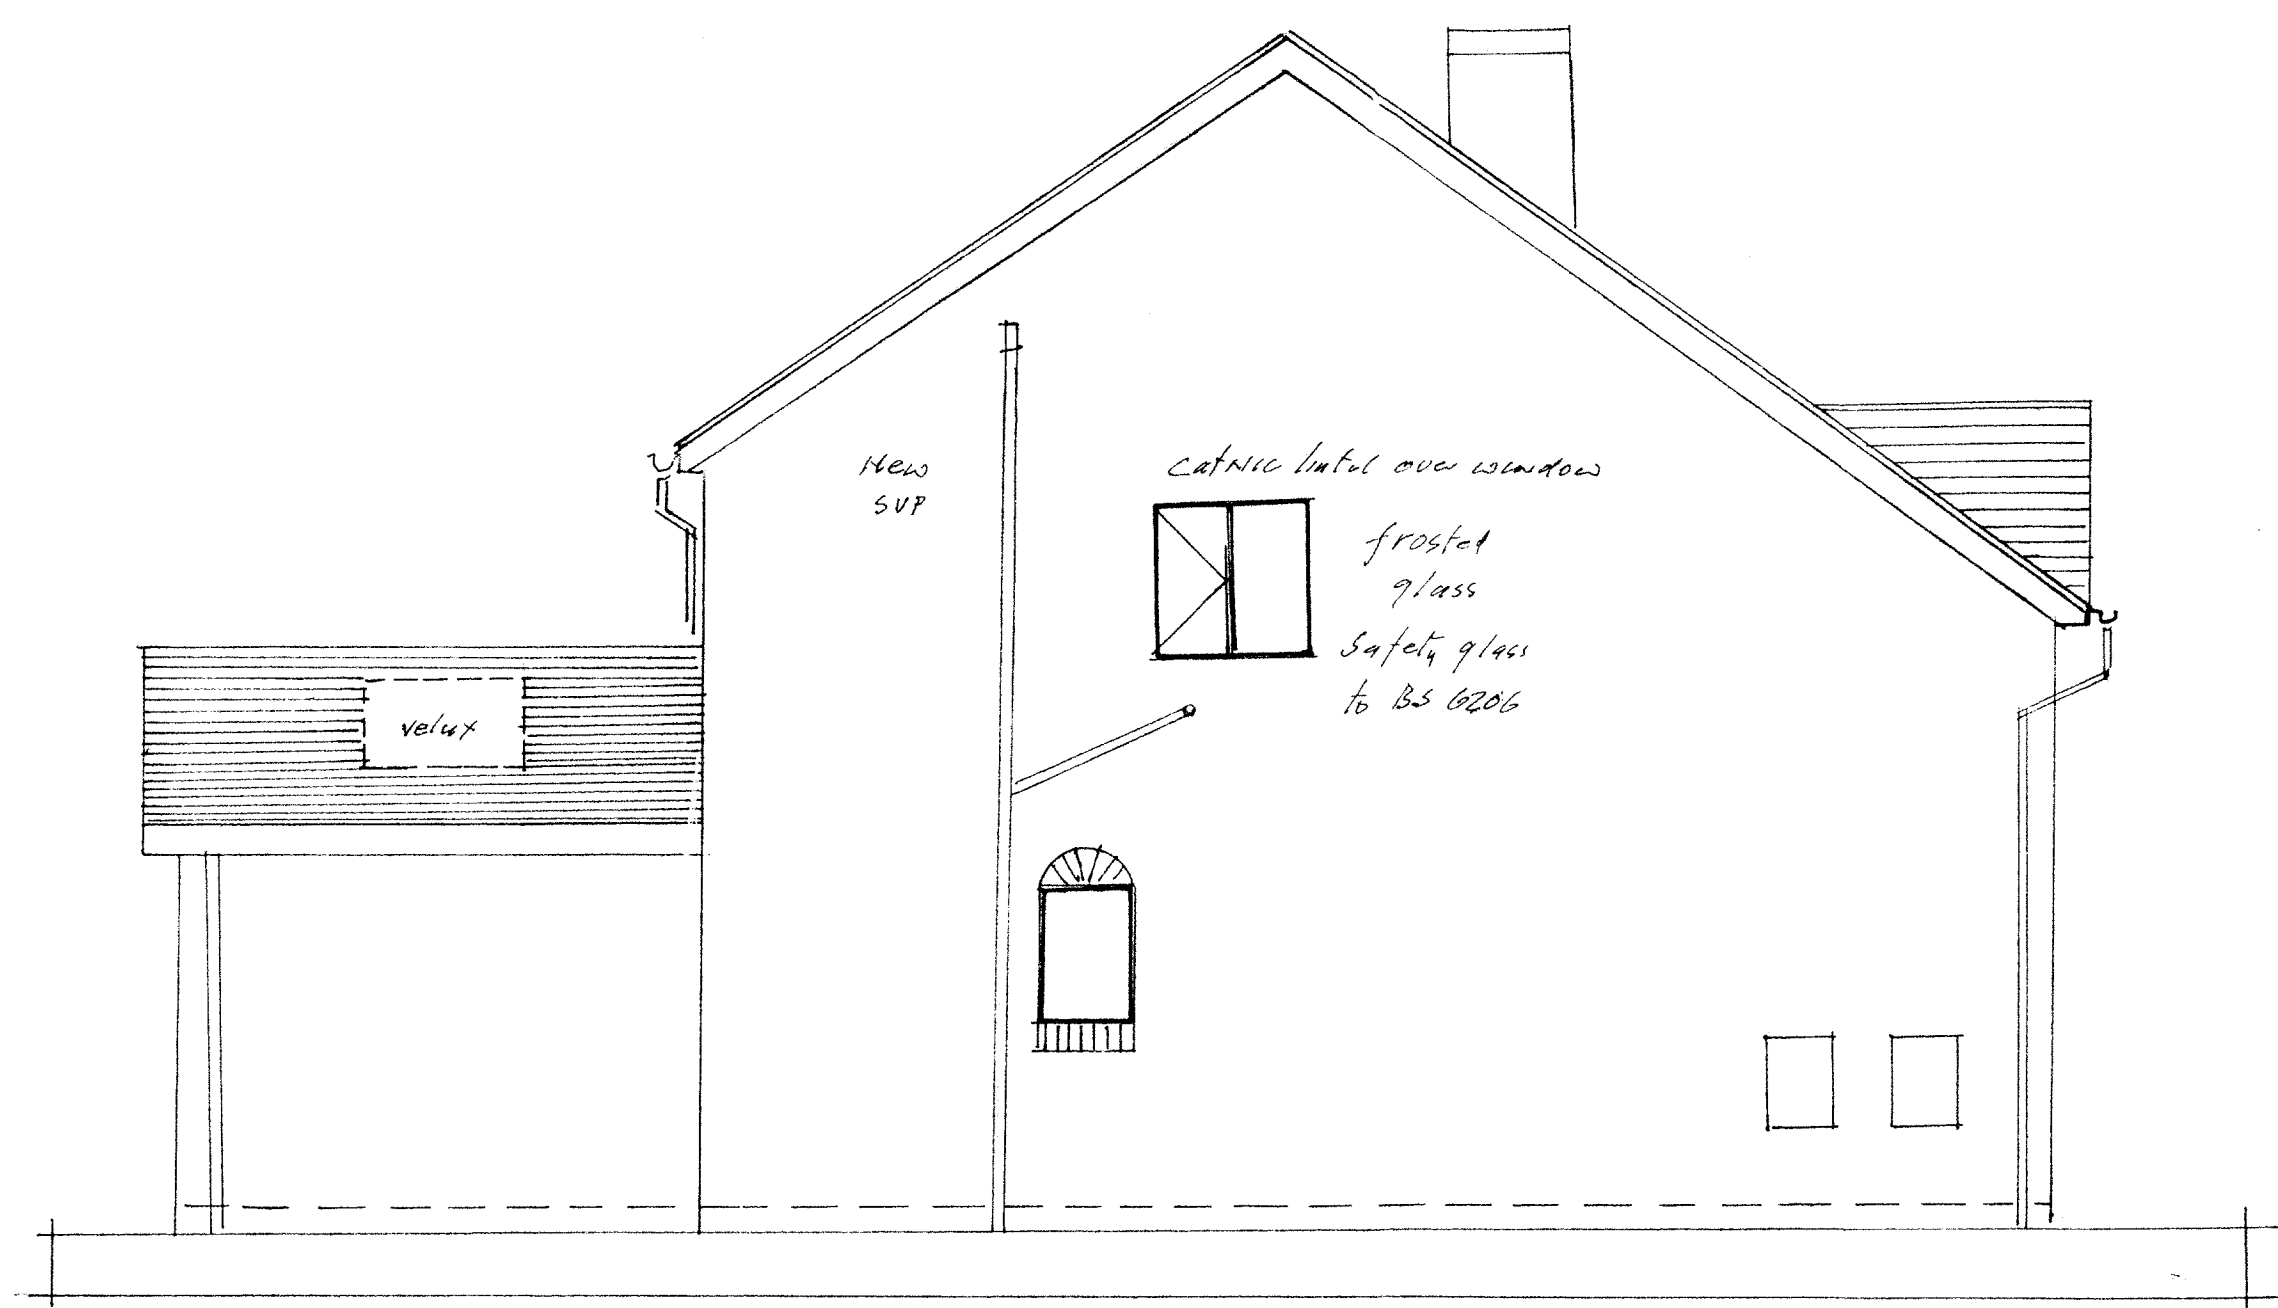

3500

PROPOSED SIDE VIEW FROM NO. 12

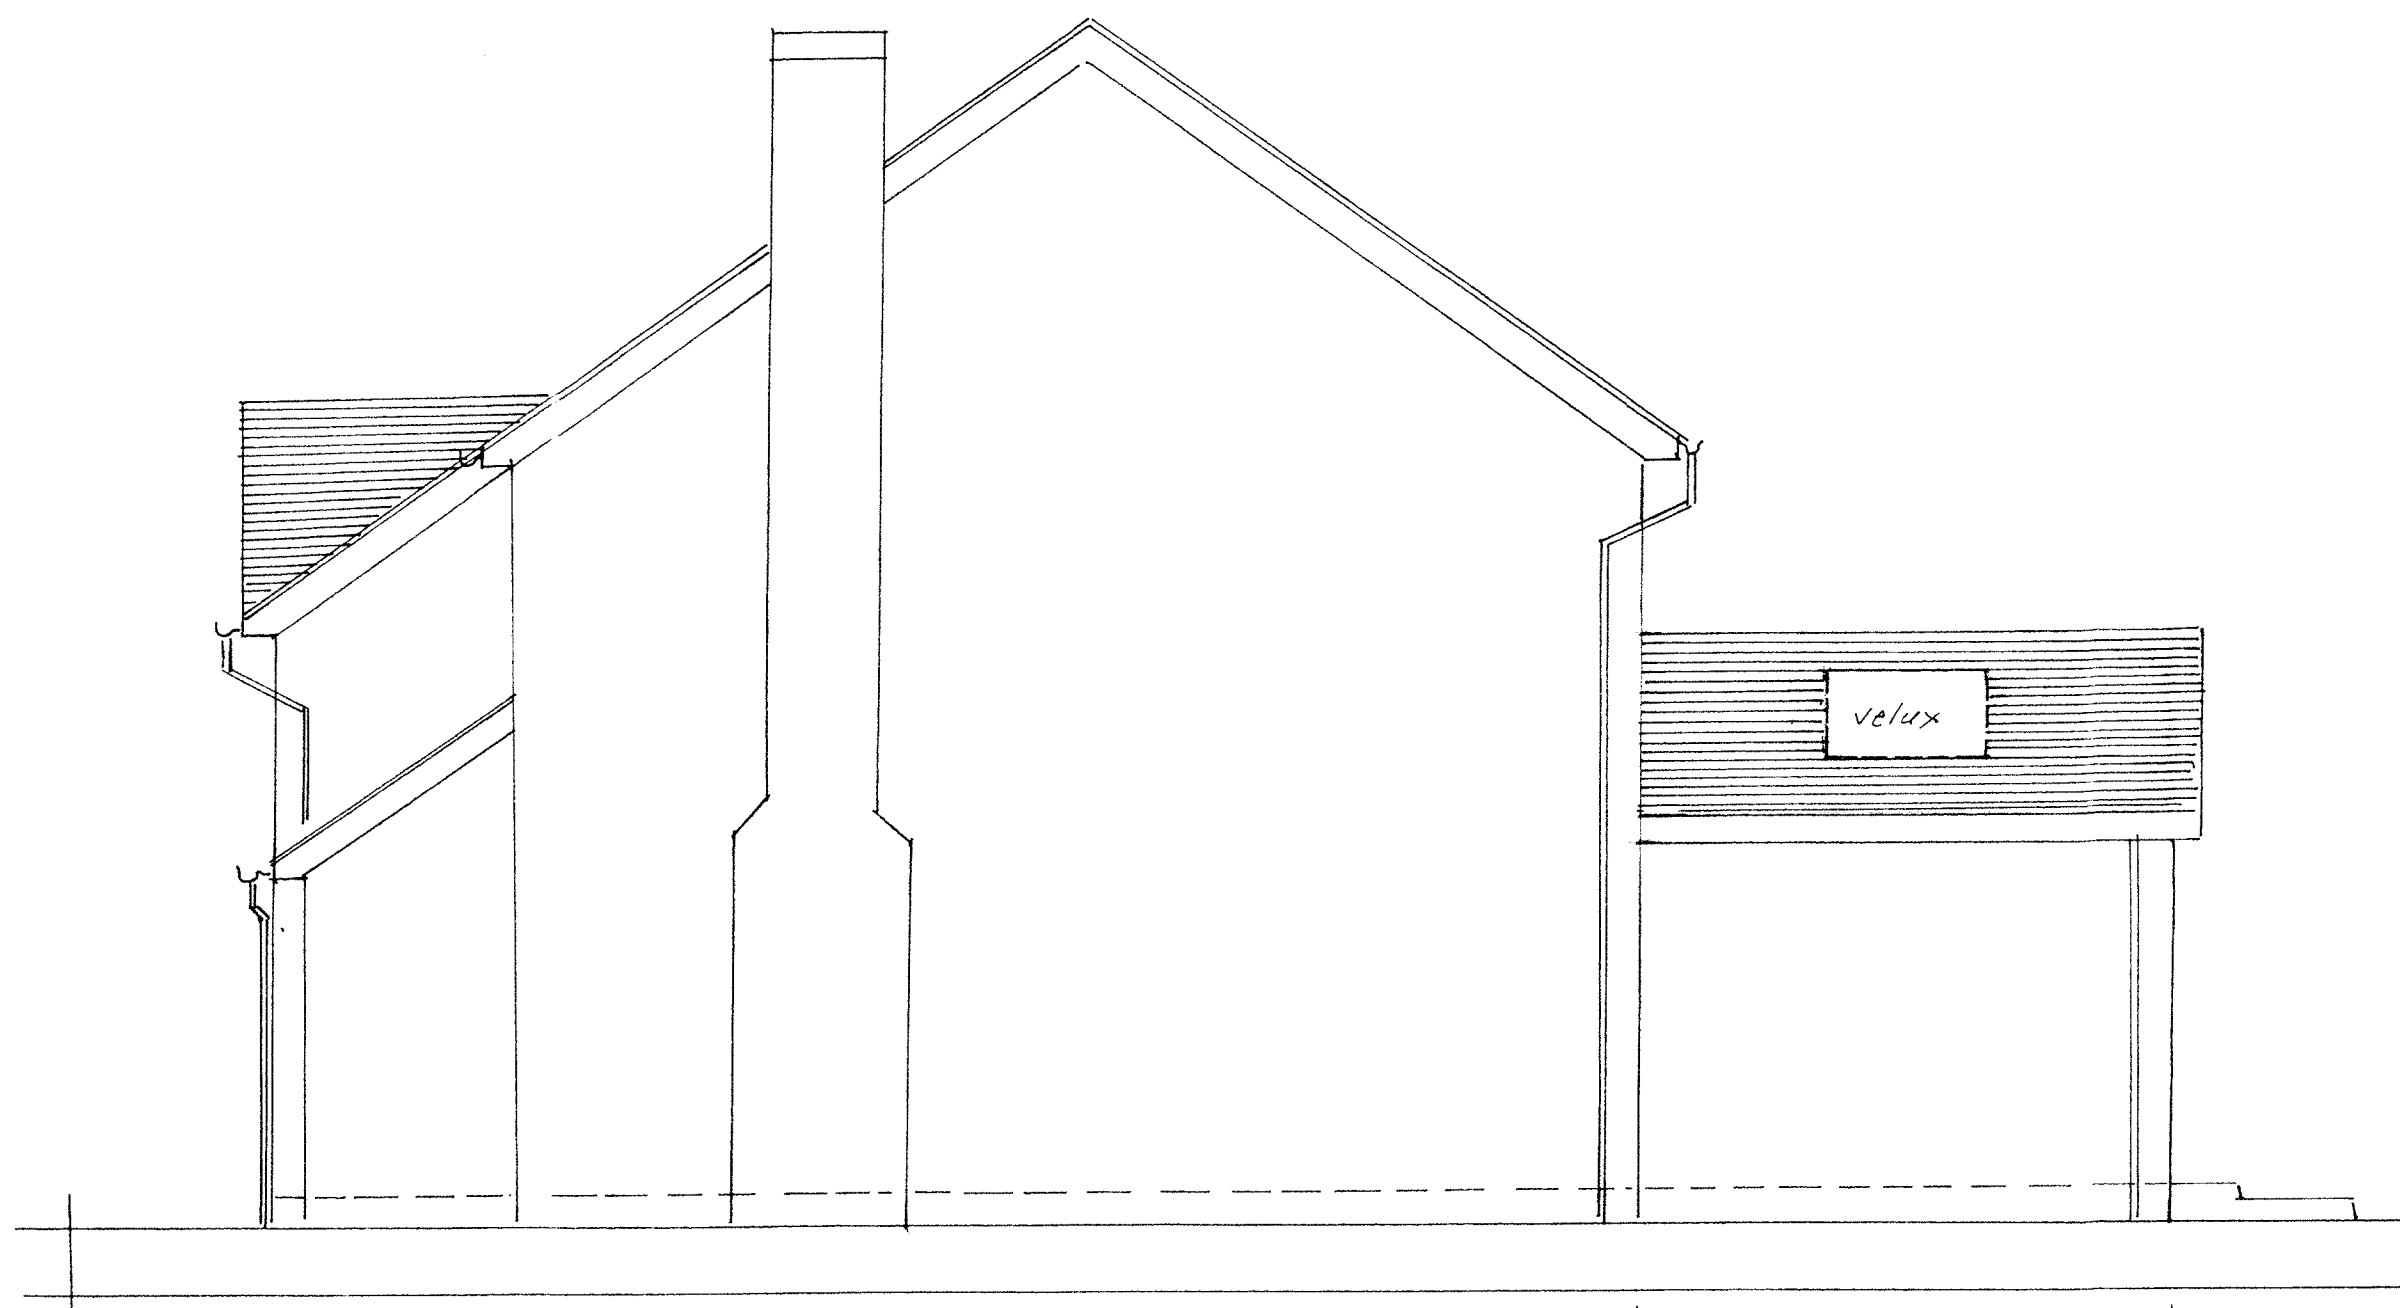

3500

PROPOSED SIDE FROM NO. 16

SCALE 1:50