



Existing second floor plan @ 1:100

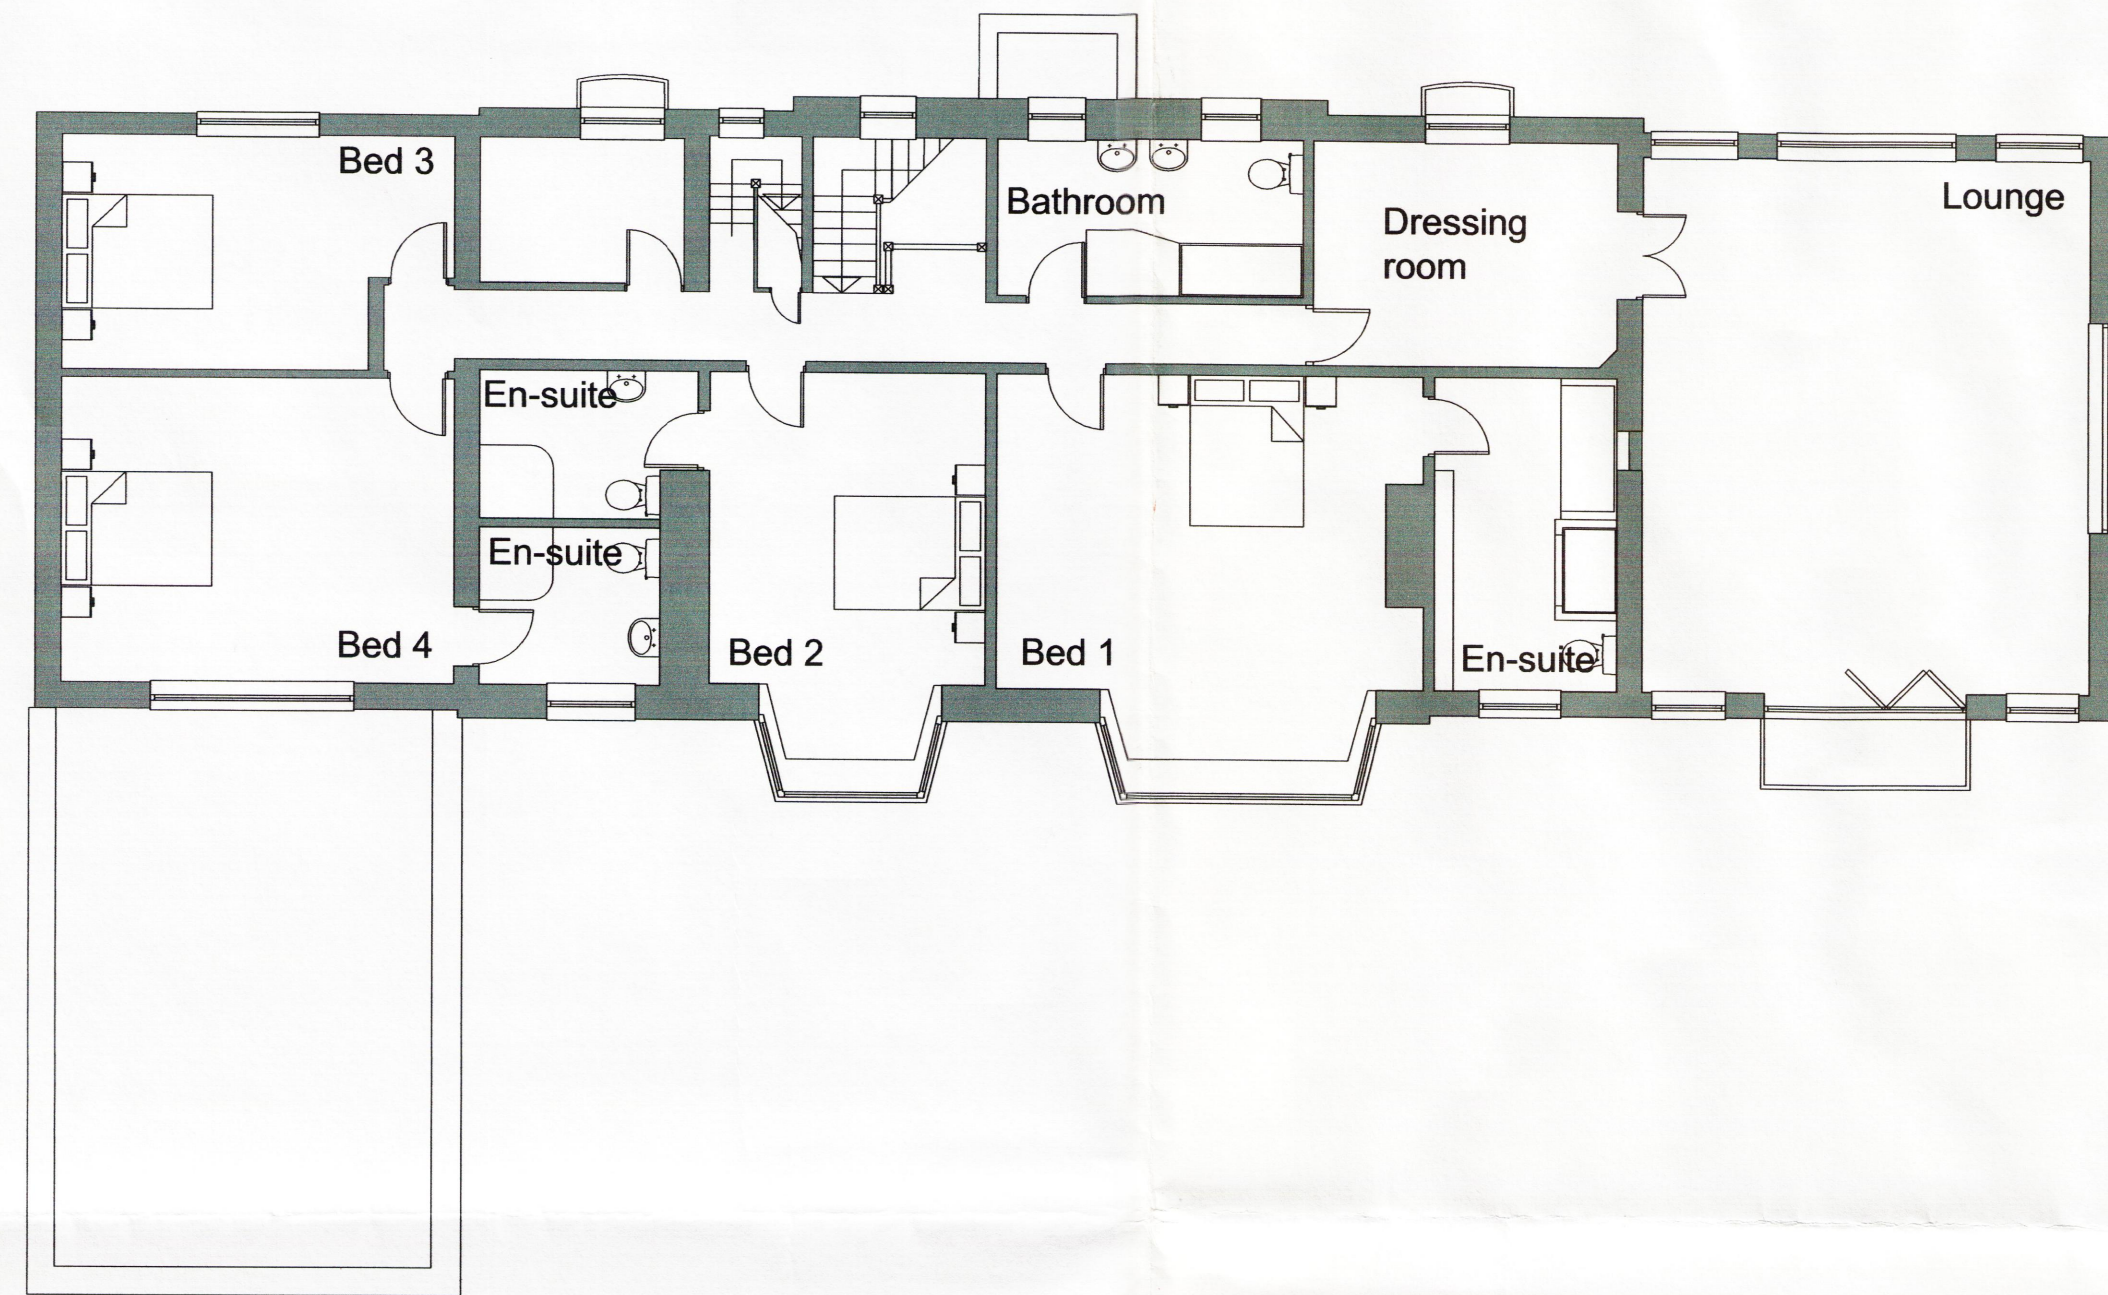

Existing first floor plan @ 1:100

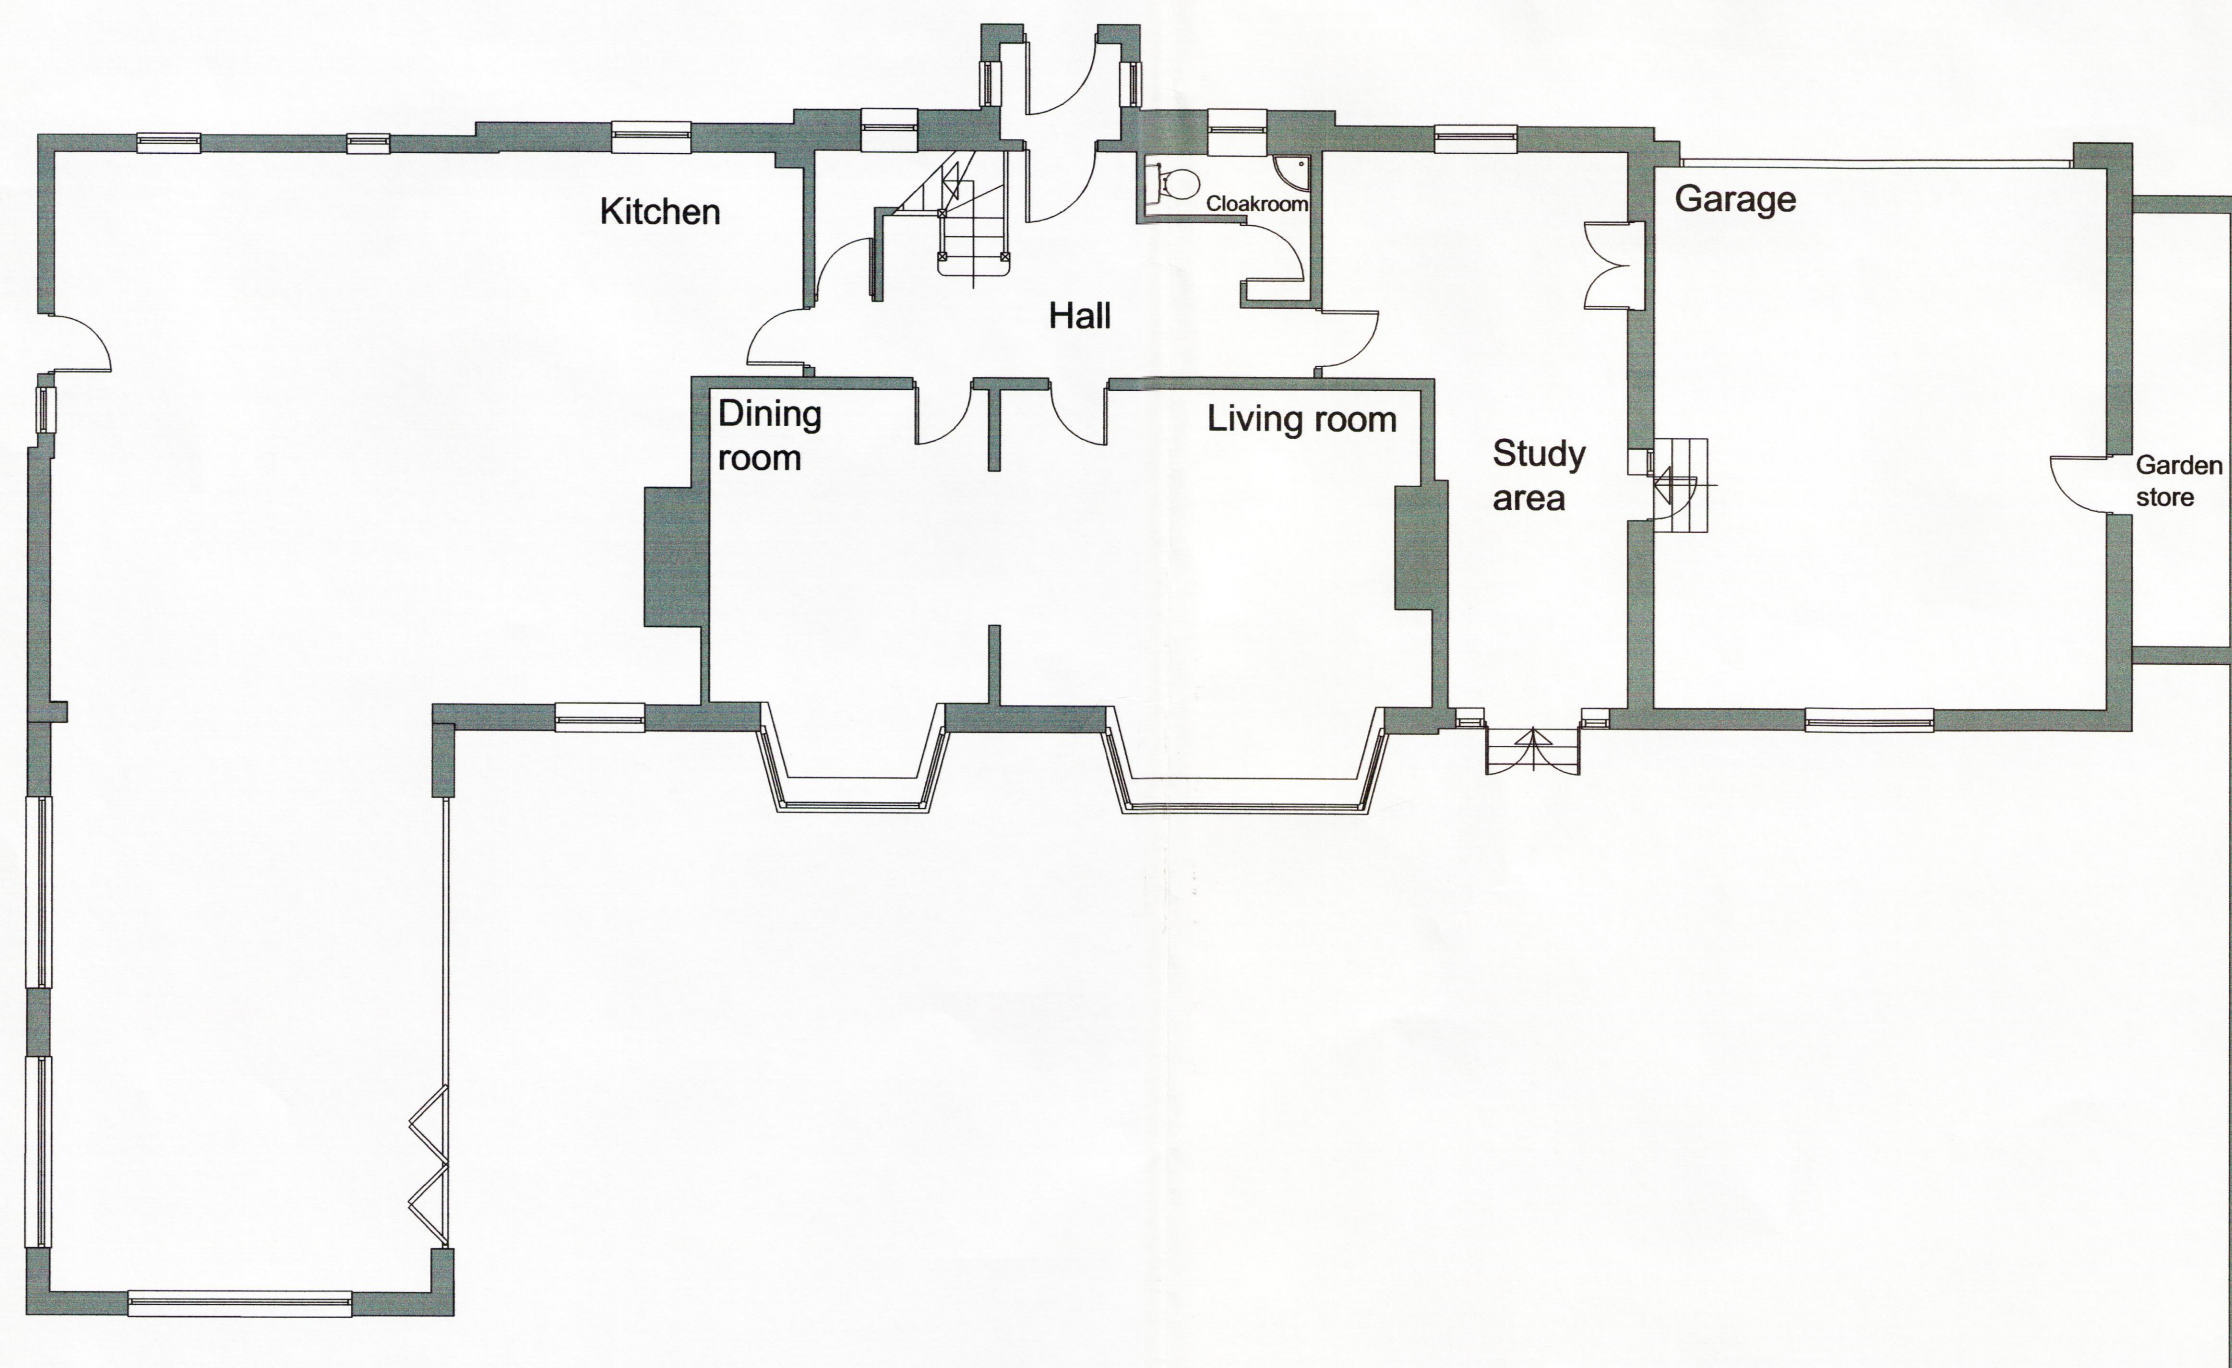


Existing ground floor plan @ 1:100



Front elevation as existing @ 1:100



Gable elevation as existing @ 1:100

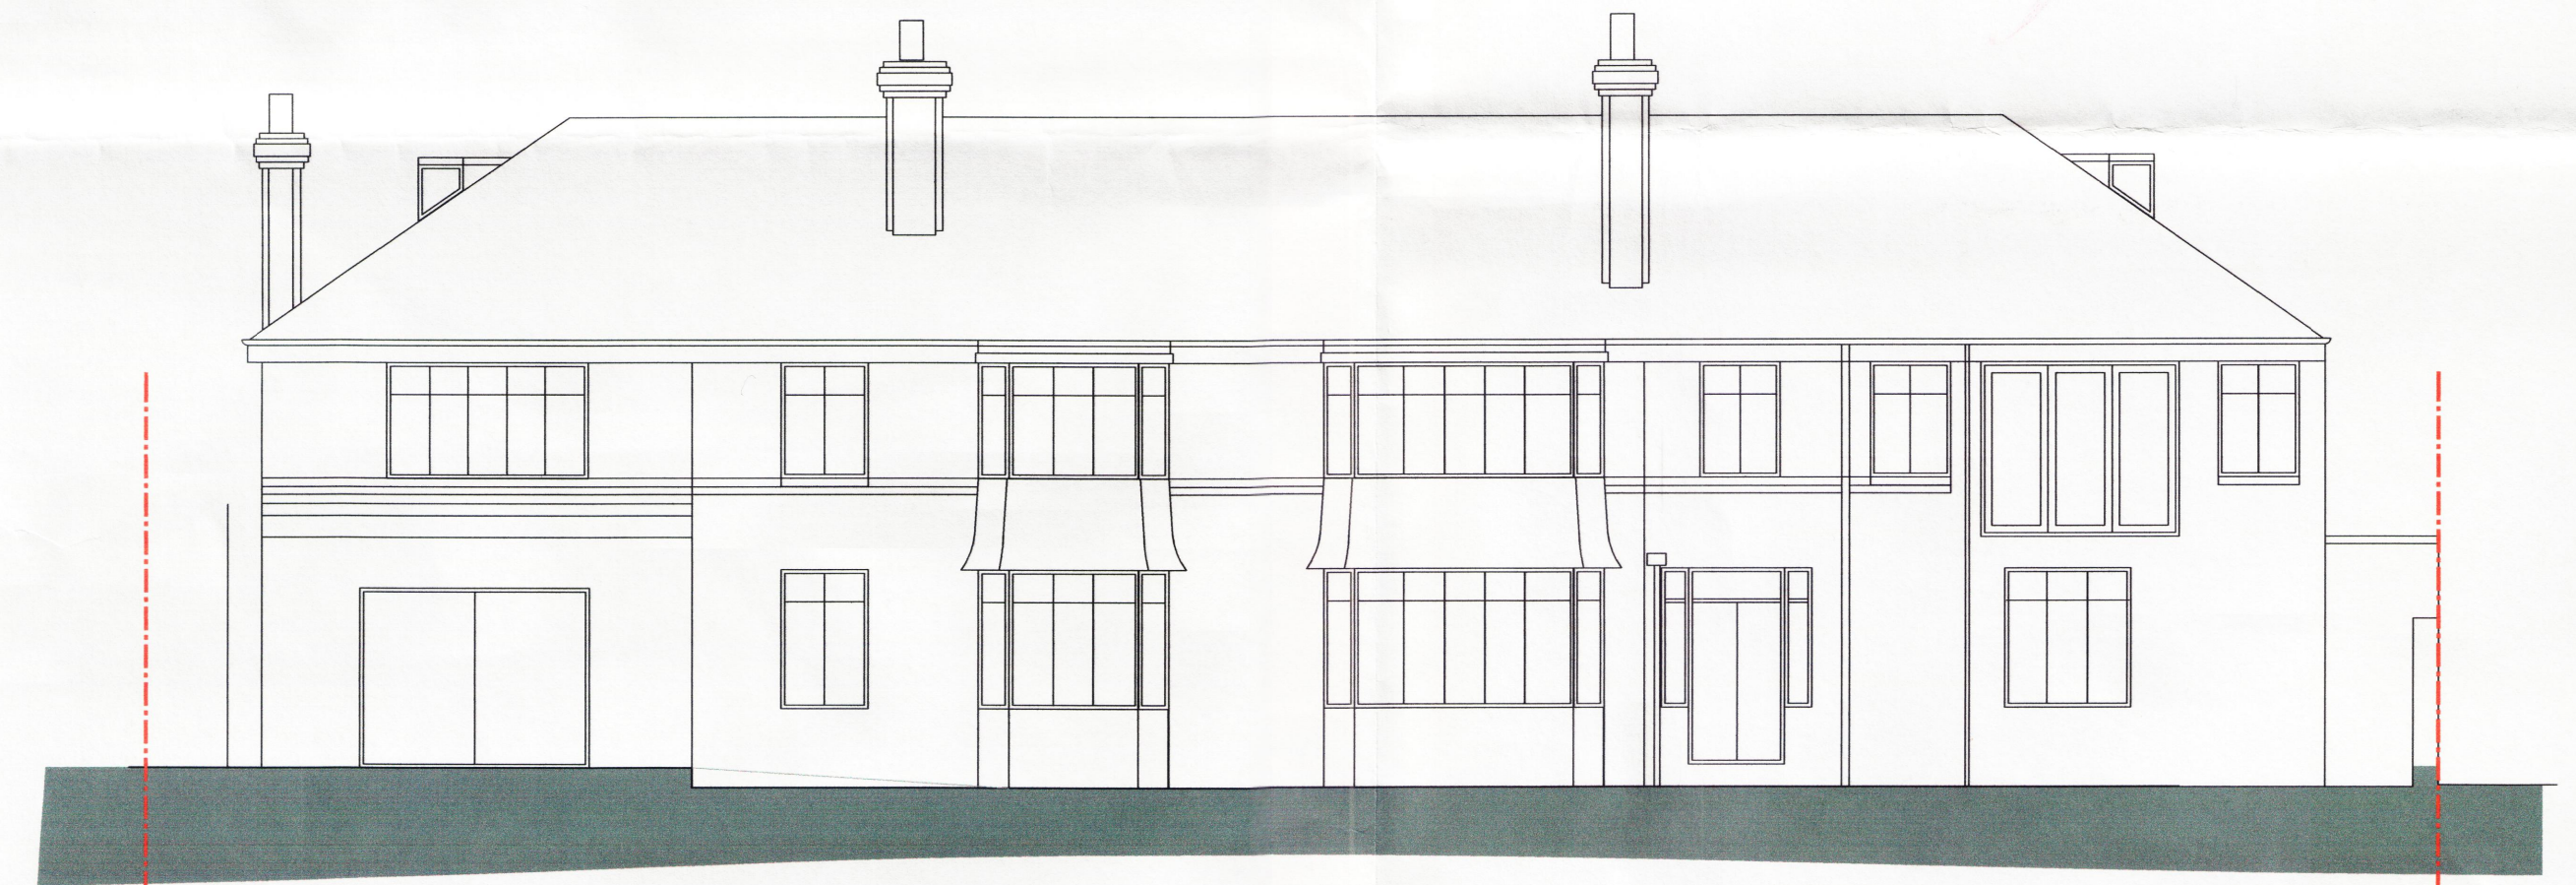

Rear elevation as existing @ 1:100



Gable elevation as existing @ 1:100