
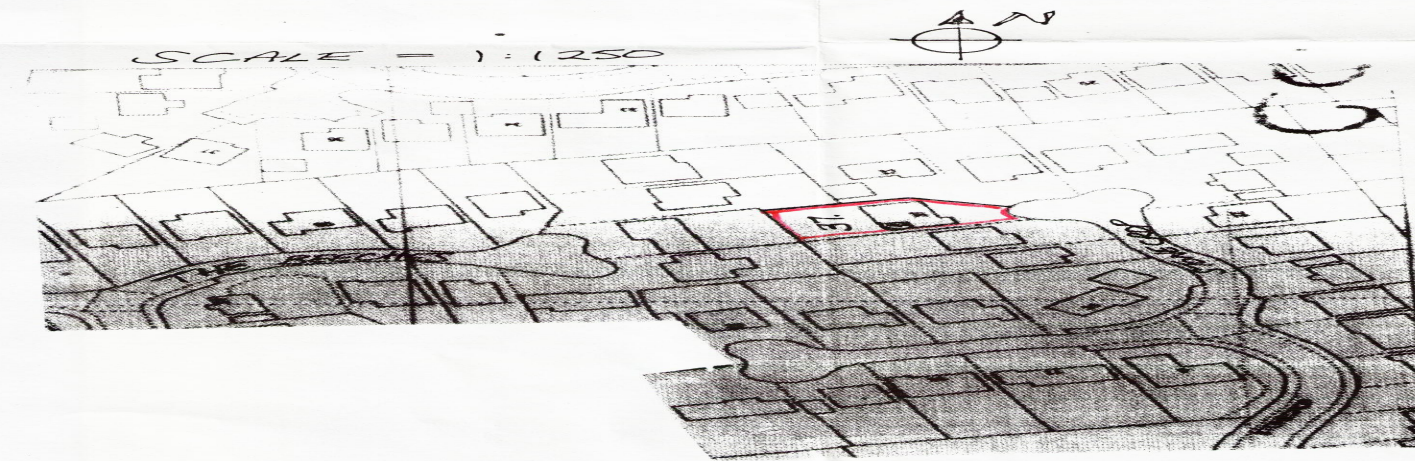
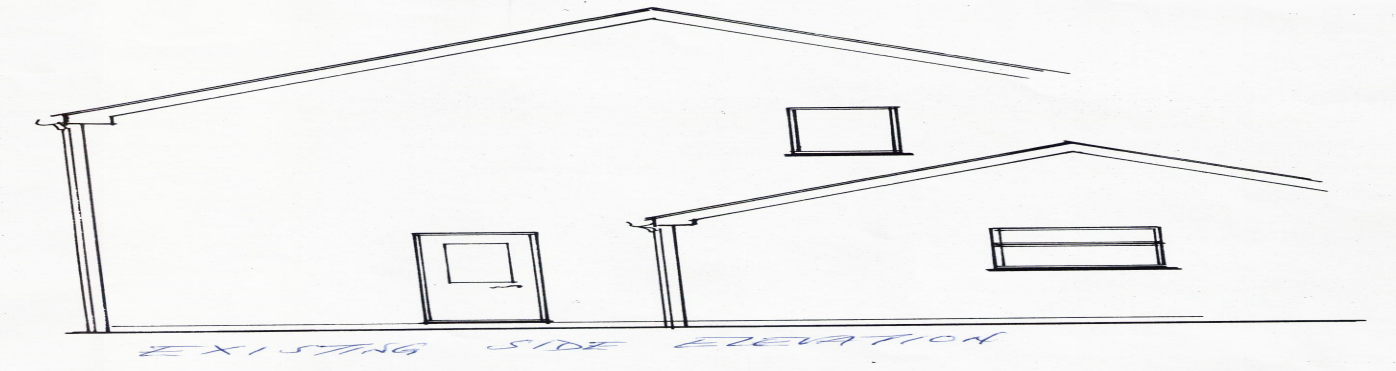


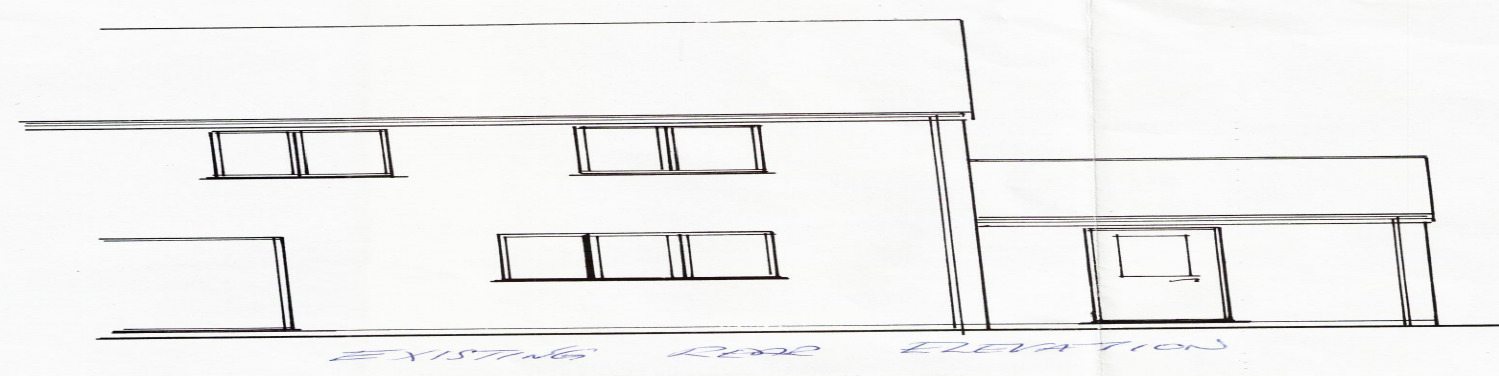

16 H 1391

31 MAY 2016

Job	
37 STONE CROFT, LIVERPOOL L18 3LU	
Title	
PROPOSED SINGLE STOREY	
EXTENSION AT THE REAR/SIDE	
Drawing number	
16/16/23	
Scale	Date
1:50	18/04/16
Client	
RICHARD COLLIN	
RICHARDS DESIGN	
83 ADELPH DRIVE	
WINSTANLEY	
WIGAN WN3 6EG	