

This drawing is not to be scaled or manipulated in any way. Any errors or discrepancies should be reported to SDA Architecture.

When given dimensions only, when the contractor must check and confirm all dimensions on site.

Copyright to remain with SDA Architecture and is not to be copied, lent or used by any third party without the express written permission of SDA Architecture.




Existing West Elevation



Existing East Elevation



Existing North Elevation

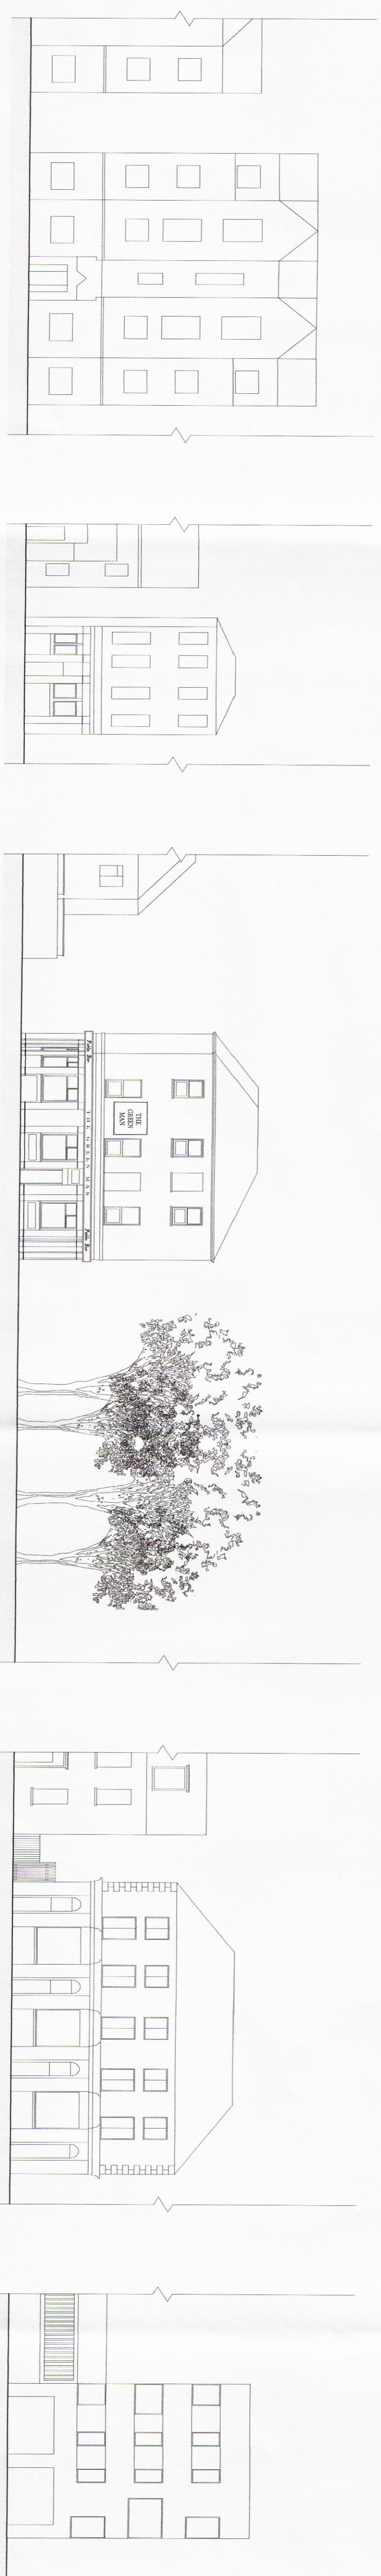

Existing South Elevation

166/2122
10/8/16

[illegible]