



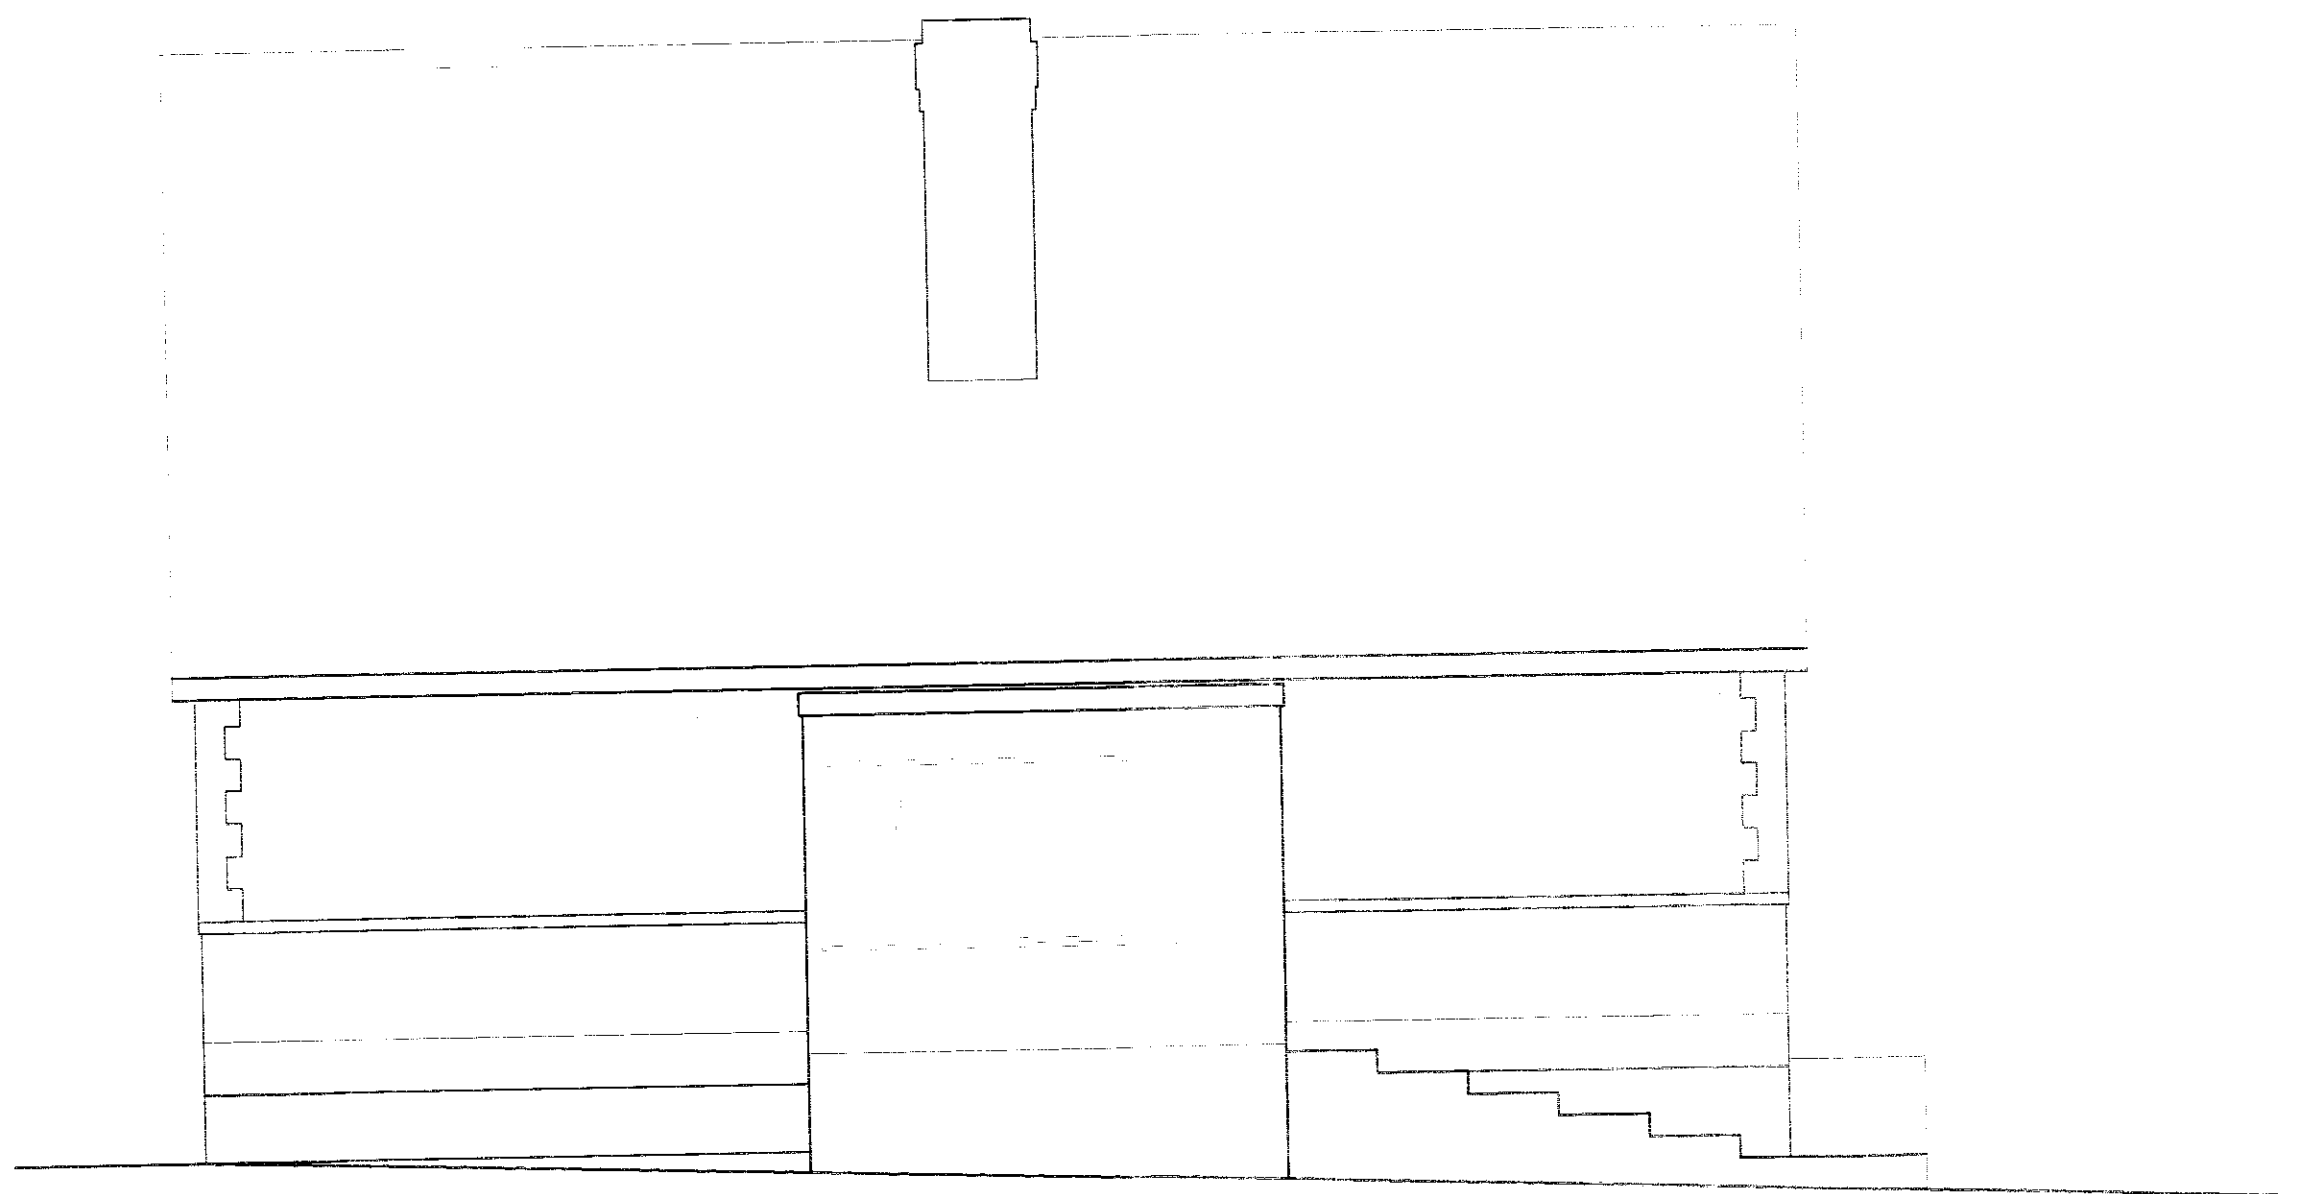

EXISTING SIDE ELEVATION C Scale 1:50

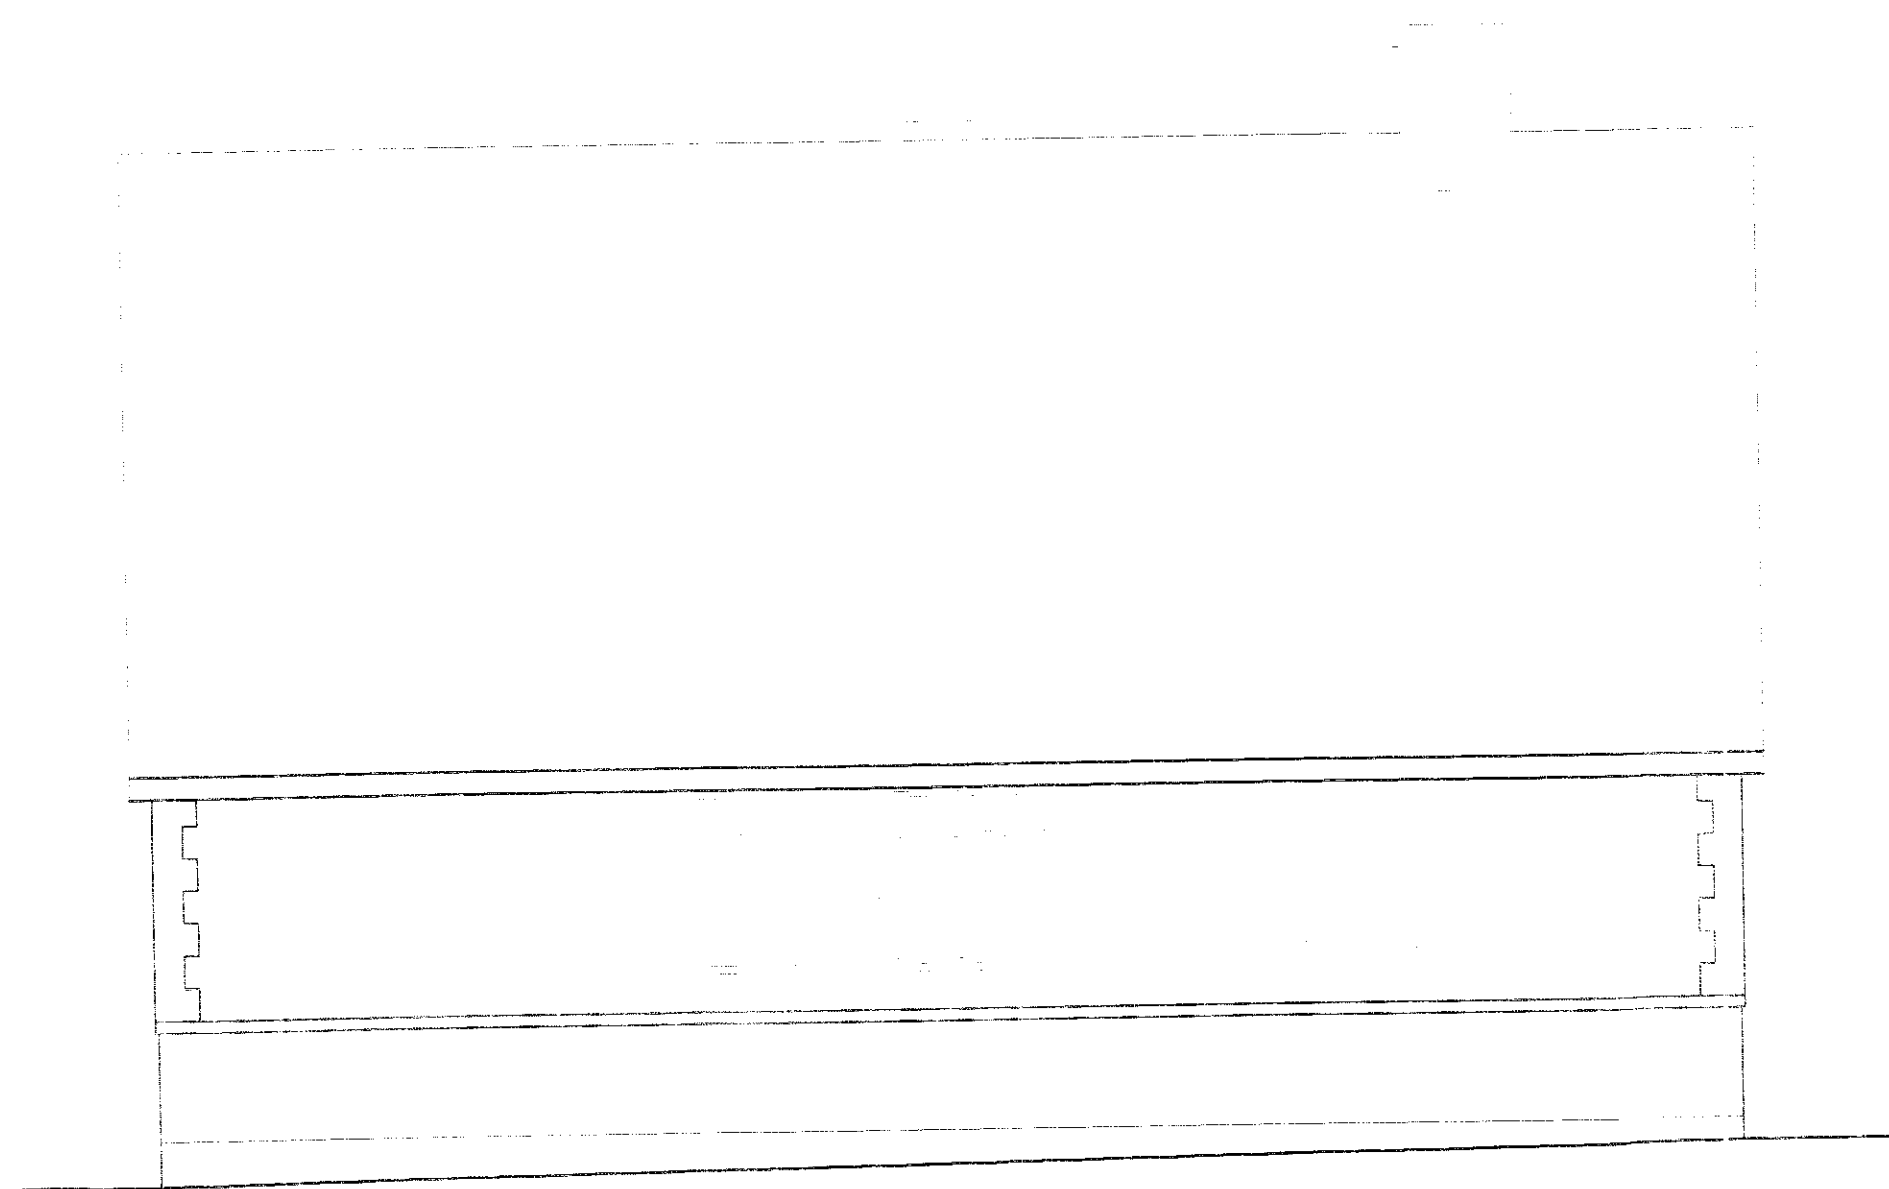

EXISTING SIDE ELEVATION D Scale 1:50

15/1/2014
11/8/15.

REV	DATE	DESCRIPTION	BY	CHK	APP
PROJECT: 70 WOOLTON HILL ROAD, LIVERPOOL					
TITLE: EXISTING ELEVATIONS					
STATUS: S1	PROJECT NUMBER: 215-107-	DRAWING NO: S-0003	REV: -		
SCALE @ A1: 1:50	DESIGNED: J. SMITH	DRAWN: -	CHECKED: J. SMITH	APPROVED: J. SMITH	DATE: JUNE 2015