



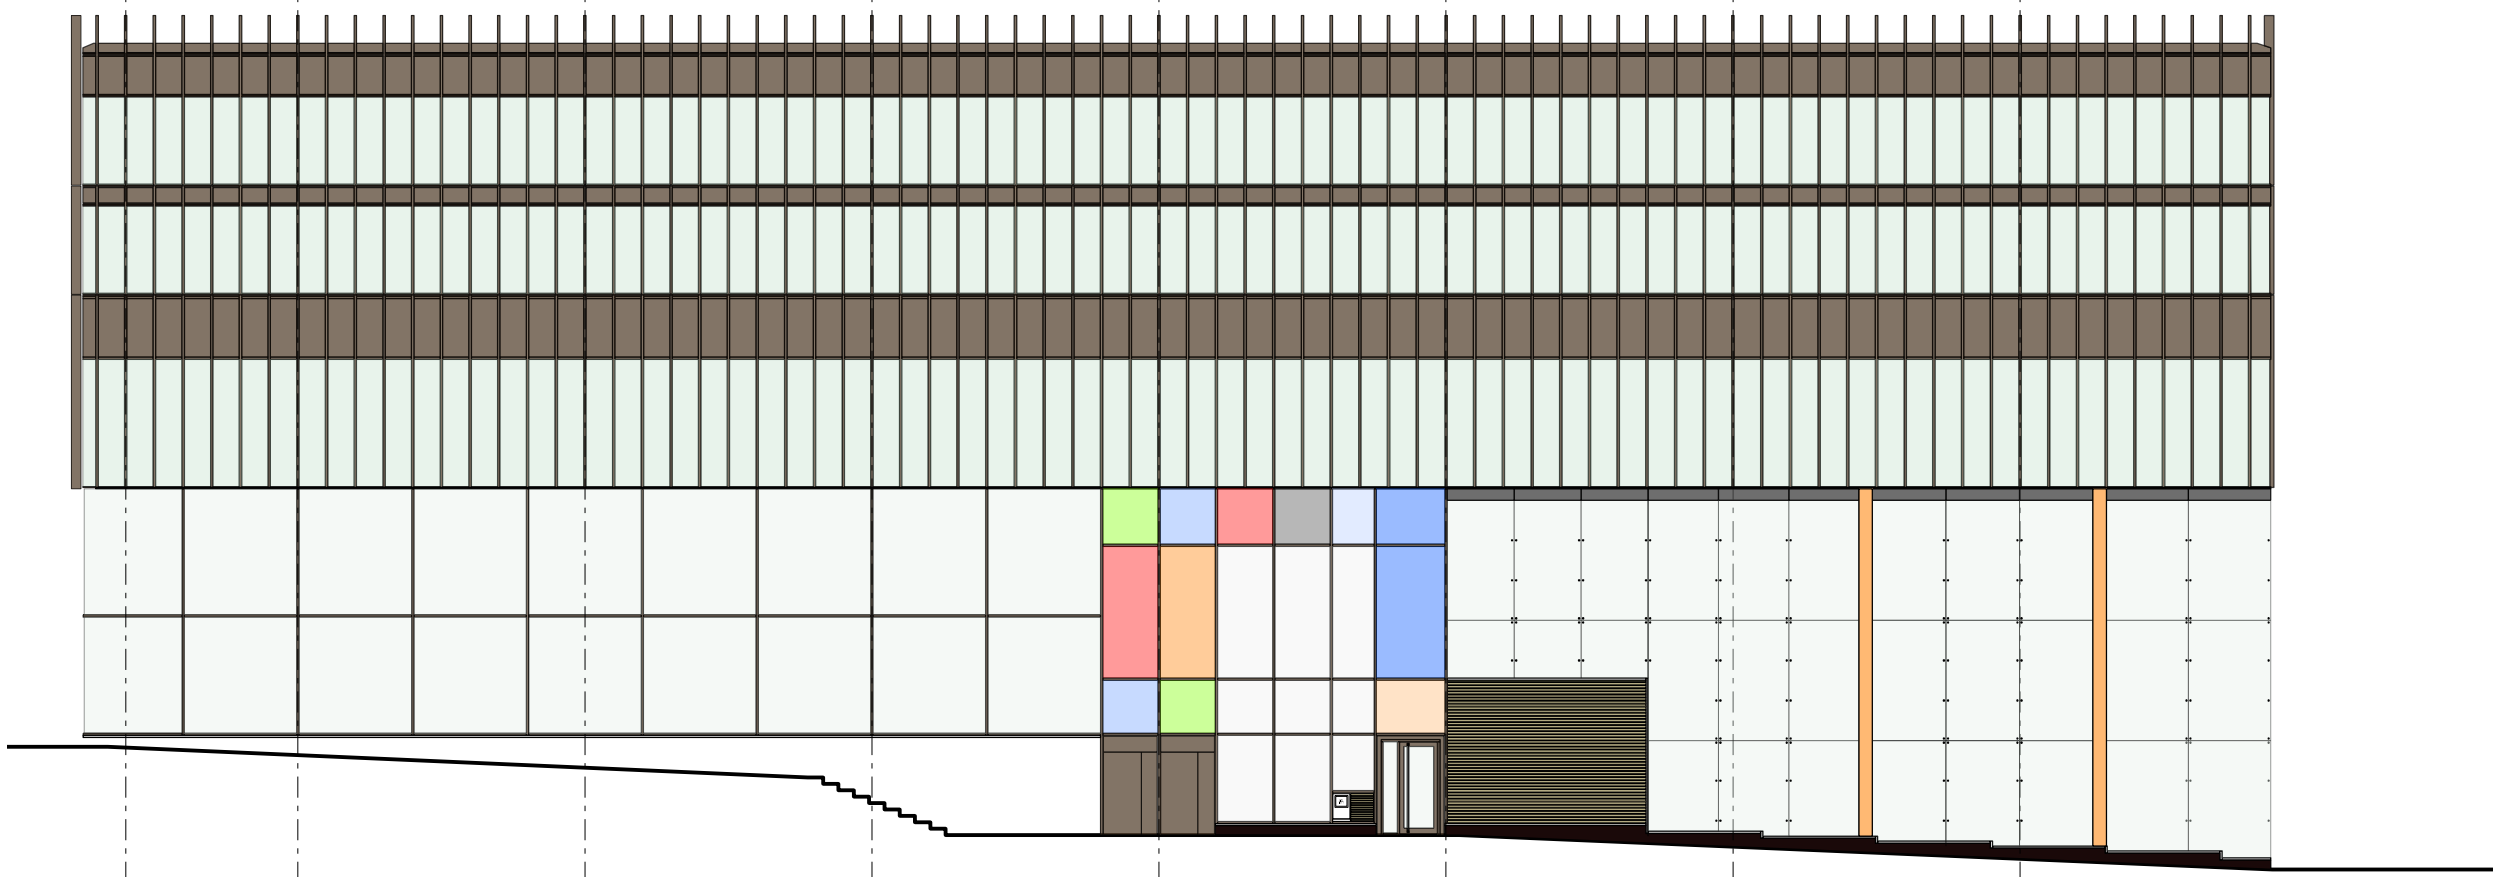


COLLEGE LANE ELEVATION AS EXISTING

1 :200

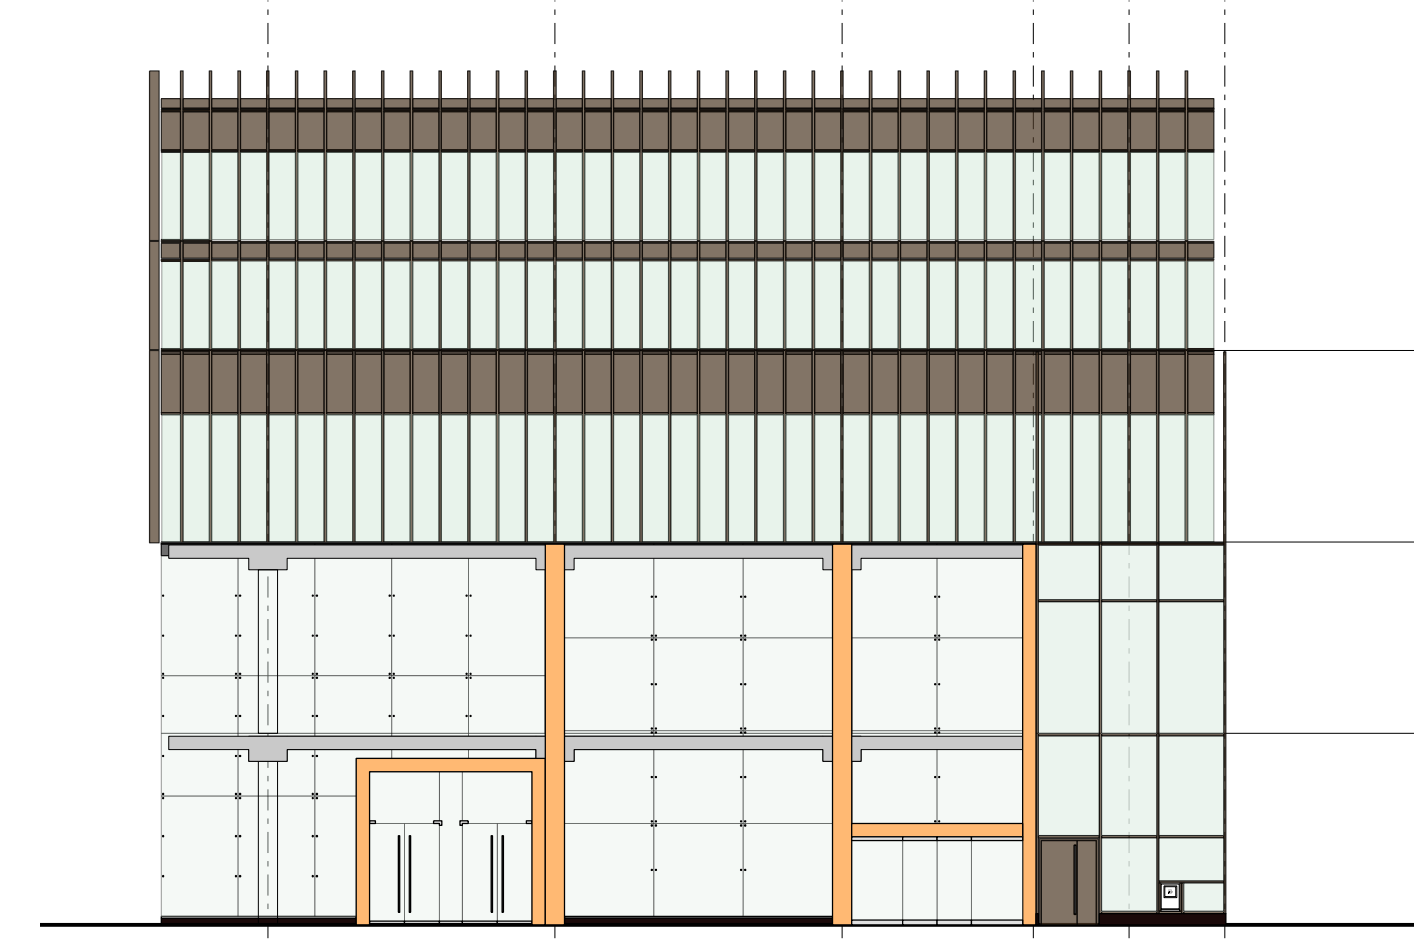

PARADISE STREET ELEVATION AS EXISTING

1 :200

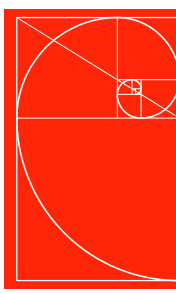

Stephen Charles
BA(Hons) DipArch RIBA

Architect

The Studio
63 Grange Road
Bury, Lancashire
BL8 2PE

T +44(0)161 762 0544
M +44(0)7591 483 013
E stephencharlesarchitect@gmail.com

Client	
Liverpool ONE Site 6 MSU 5A Paradise Street	

Drawing Title	
Existing Elevations	
Project Number	Drg No
SC2016-81	A_005
Drawn	Date
SC	Feb 2016
Scale	1:200 A3



**LIVERPOOL
ONE**