
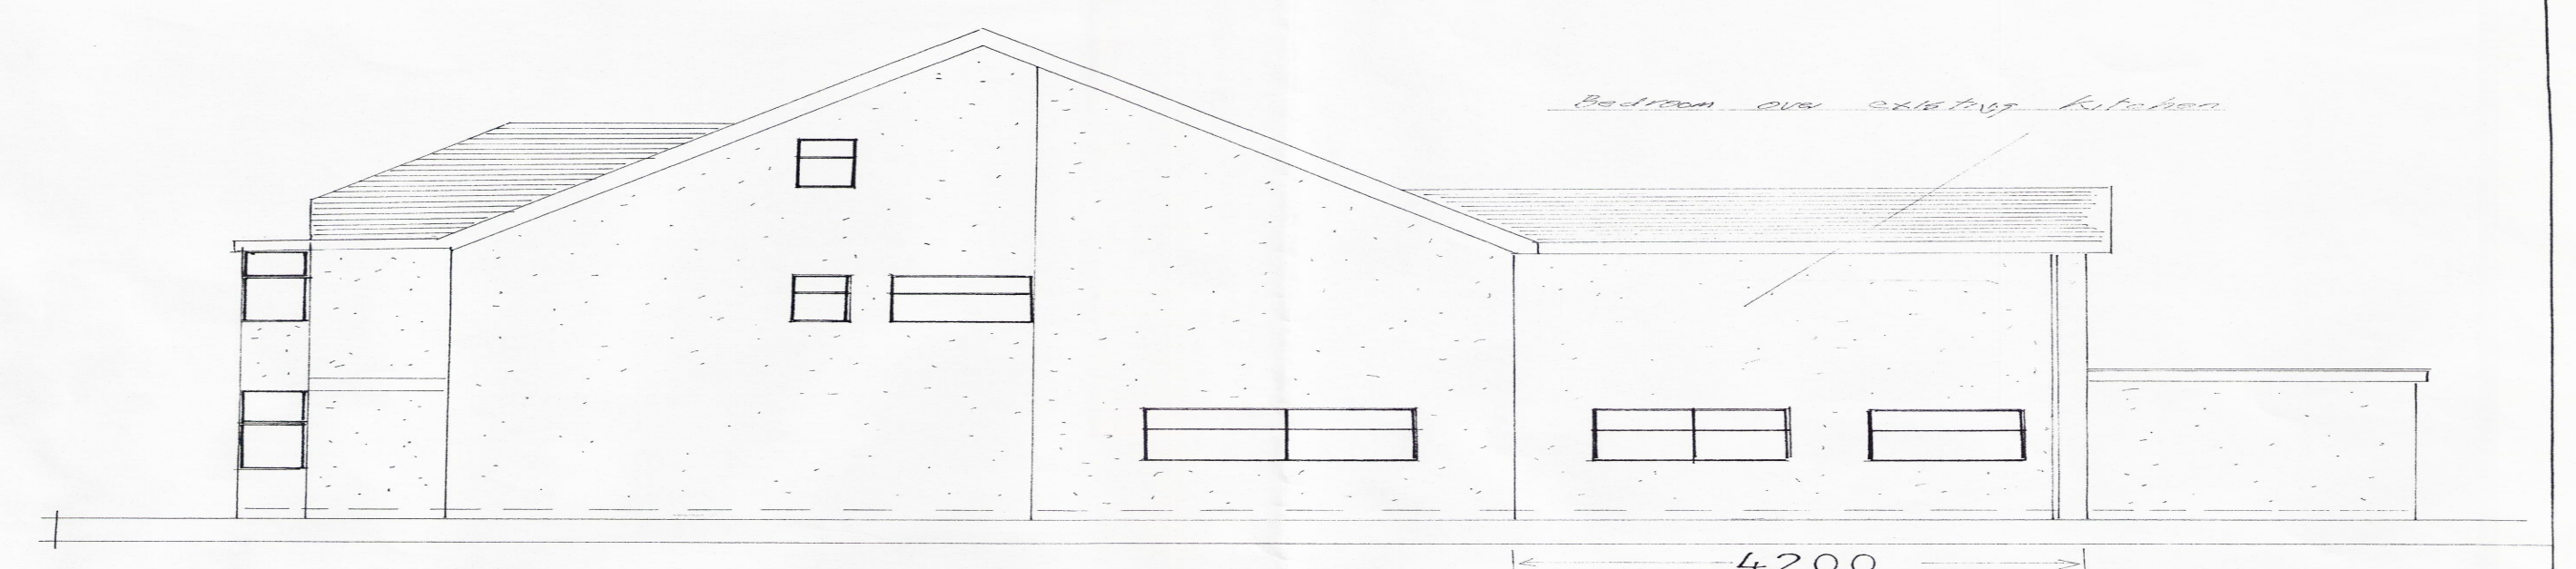
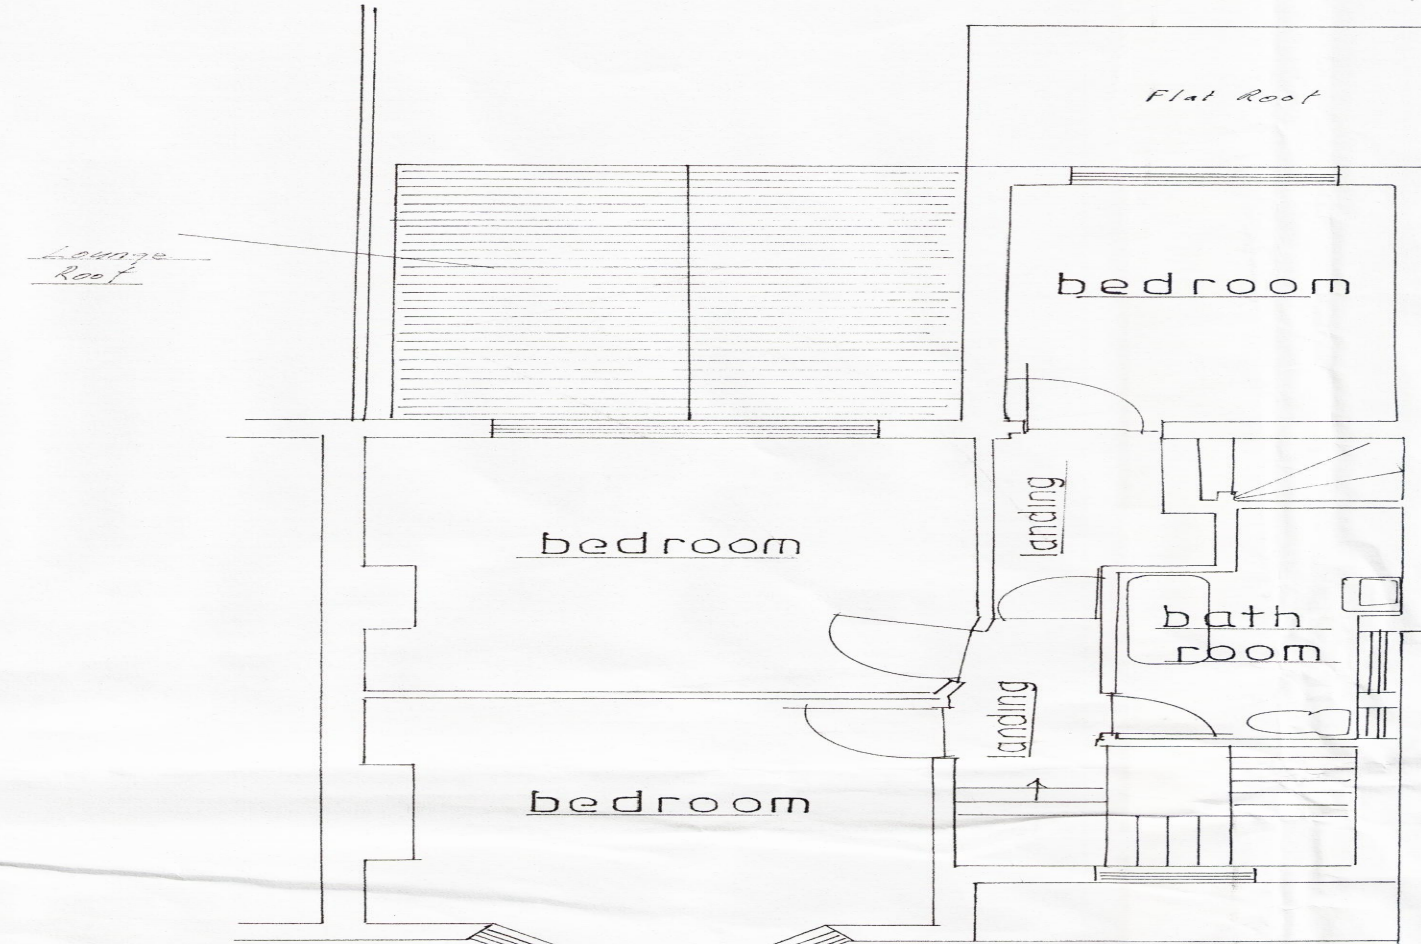



EXISTING GROUND FLOOR

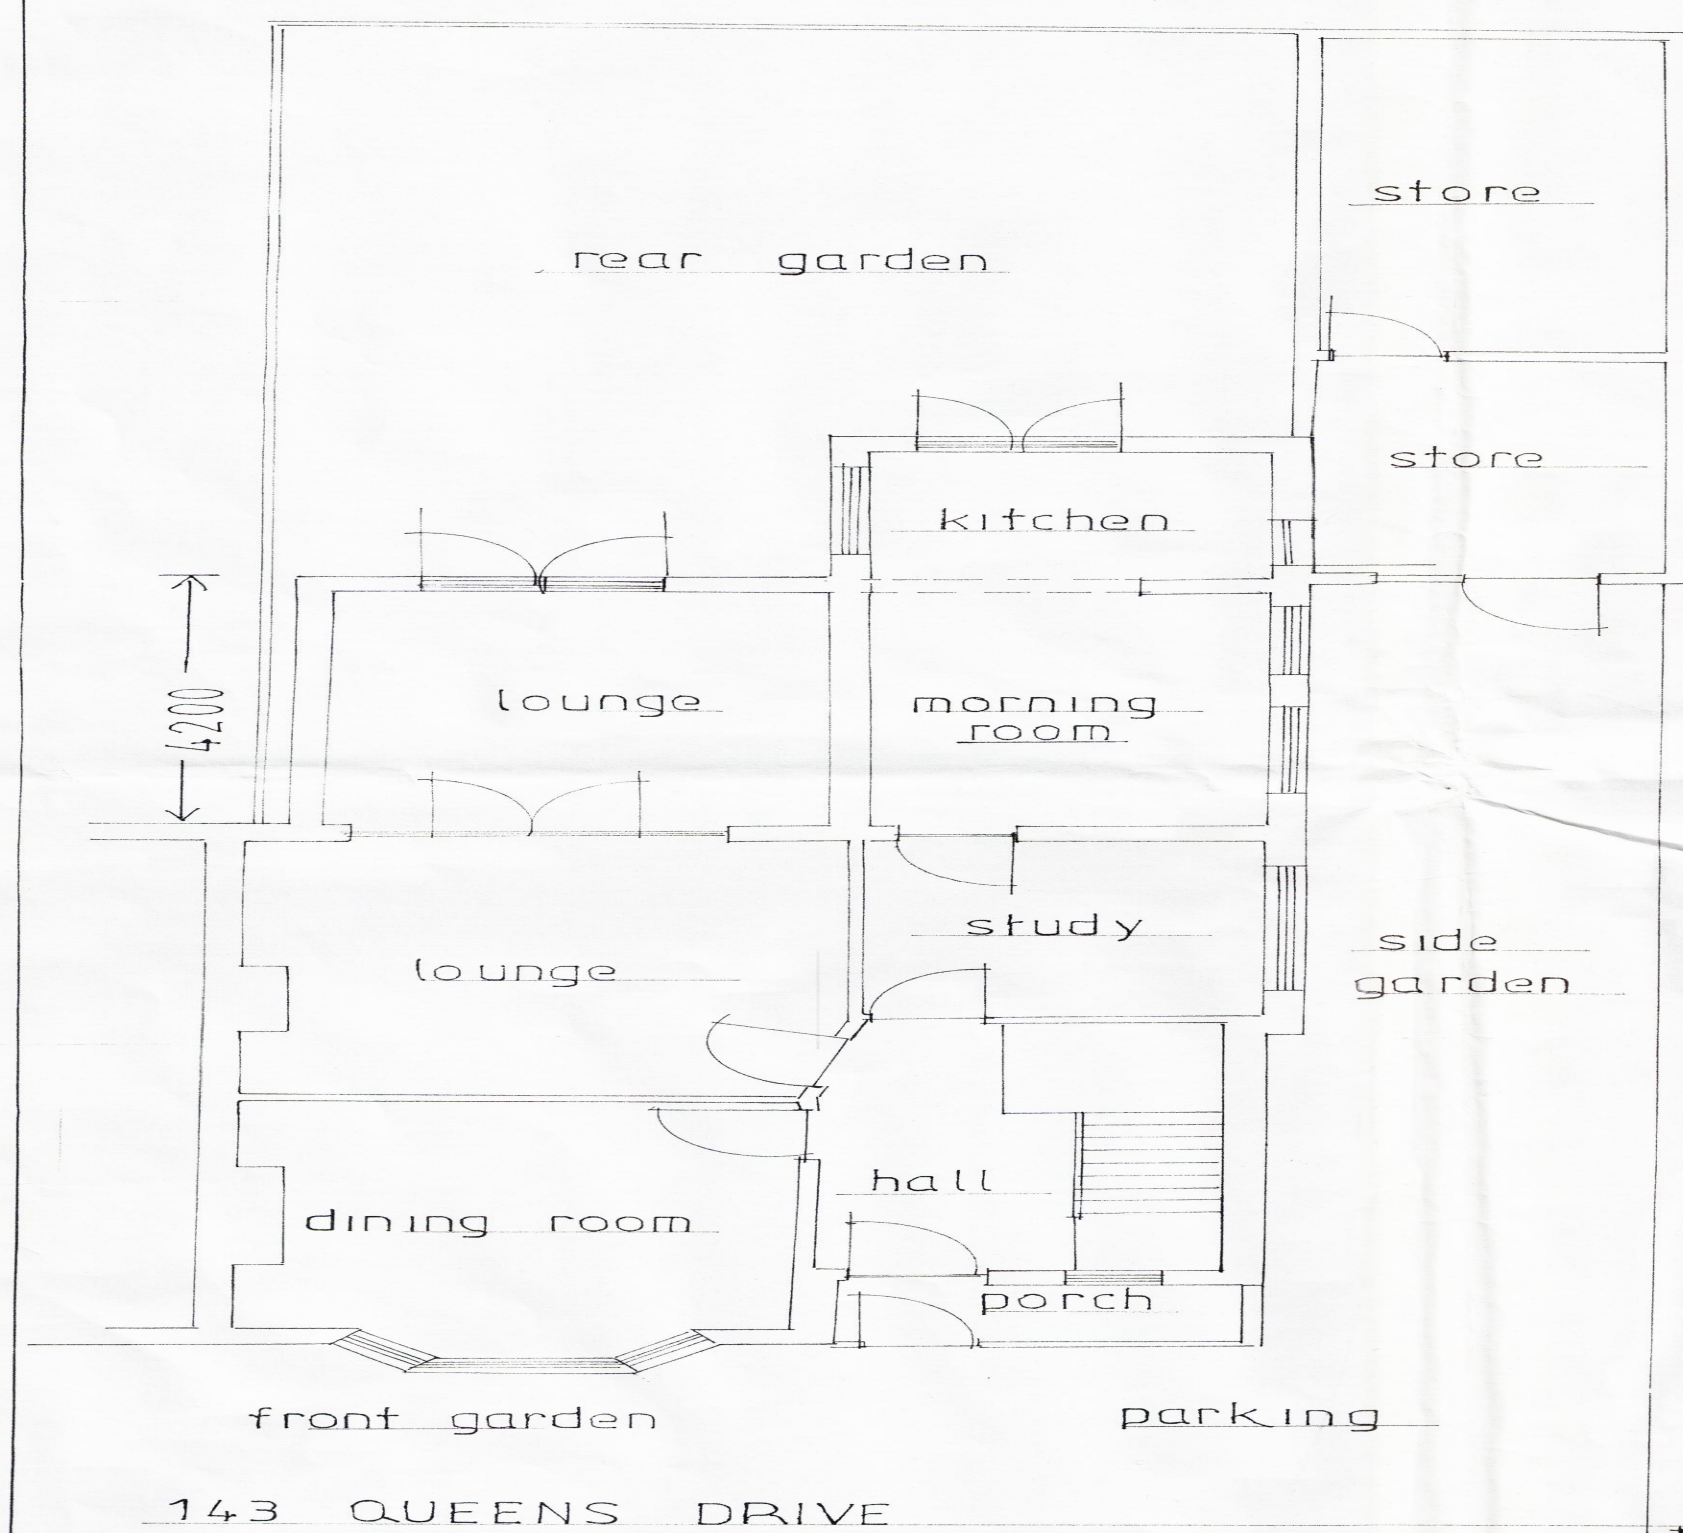

EXISTING SIDE VIEW
EXISTING FIRST FLOOR

SCALE 1:50

154) 2375
21/4) 15

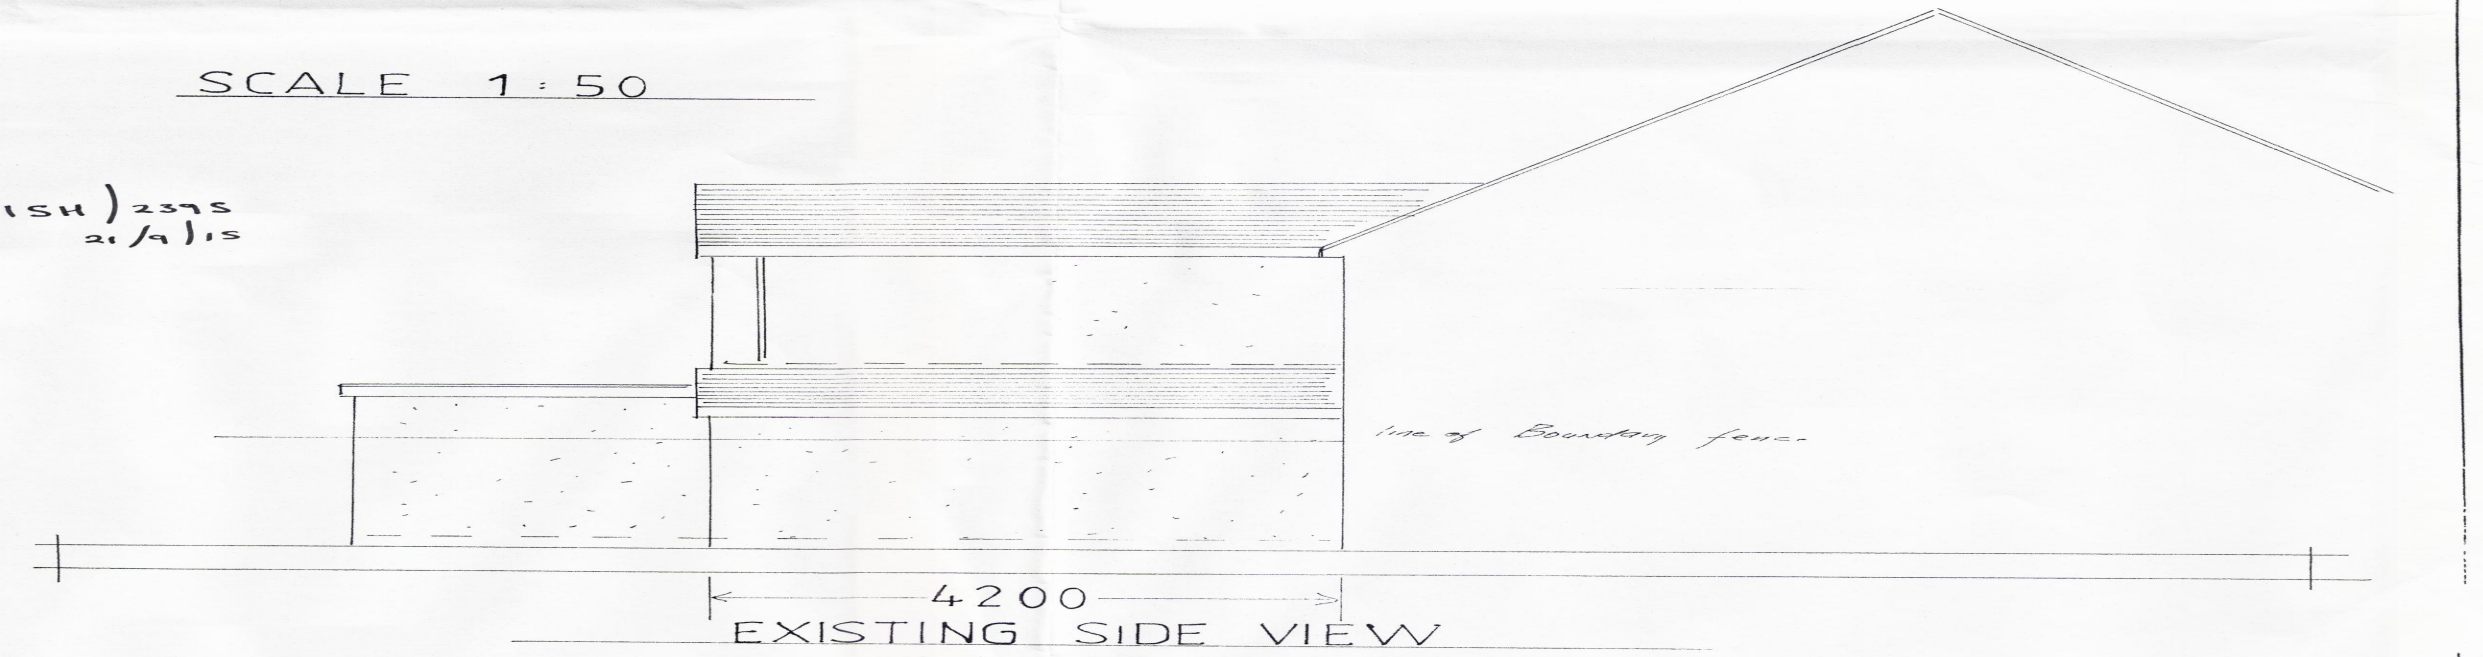

EXISTING SIDE VIEW