




Proposed Change of Use of Former Community Centre to
 15 Self Contained 1 and 2 Bedroom Residential Units at 07 NOV 2012
 1 - 19 Wellington Street Garston Liverpool
 Drg No 1 Existing Layout
 Scale 1 : 100

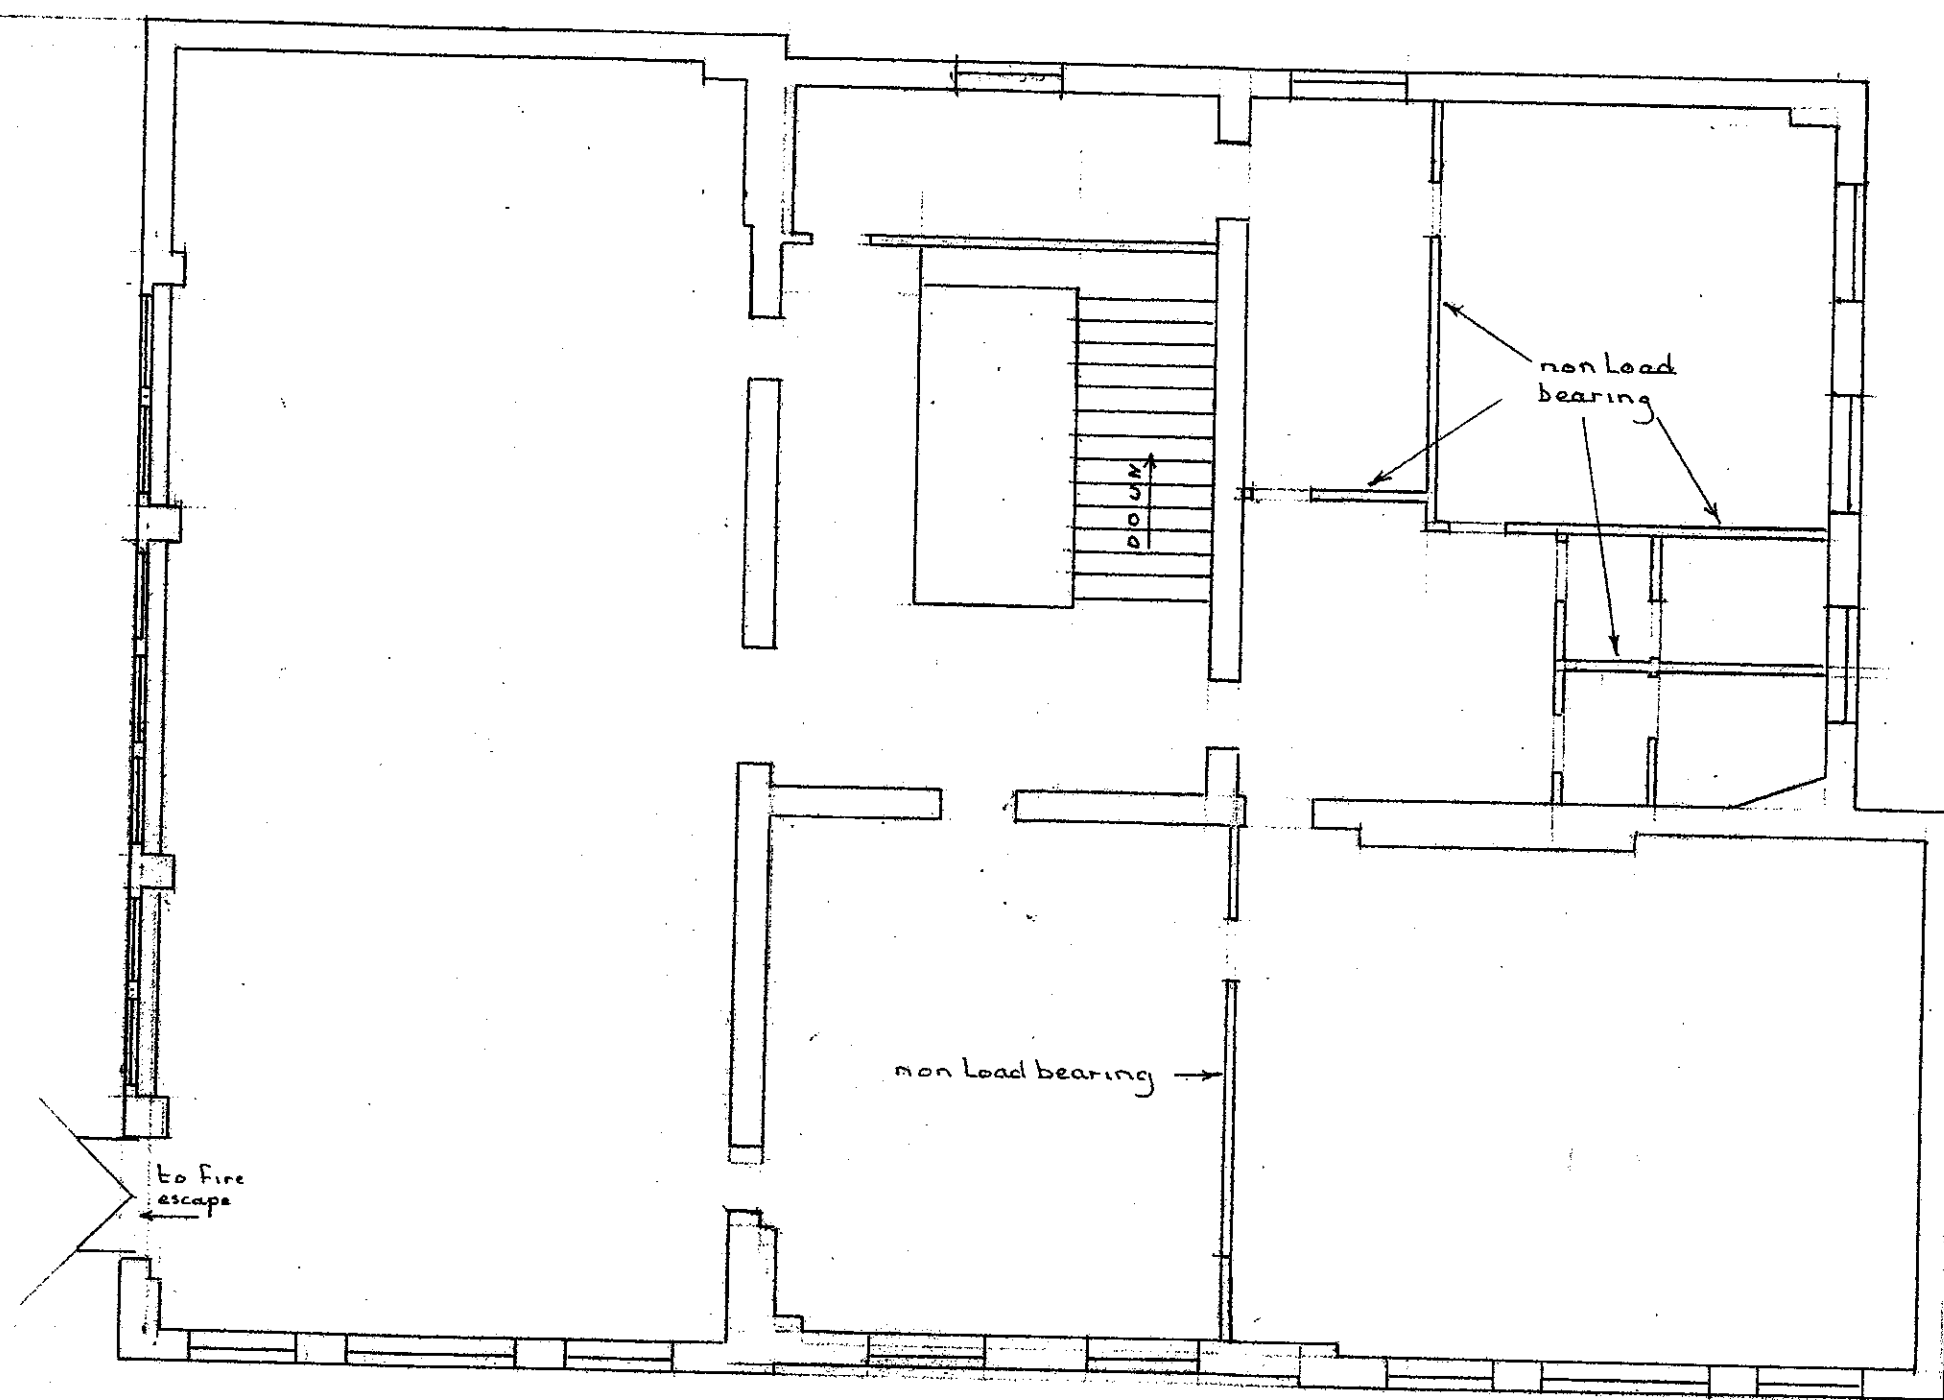

Existing 2nd Floor

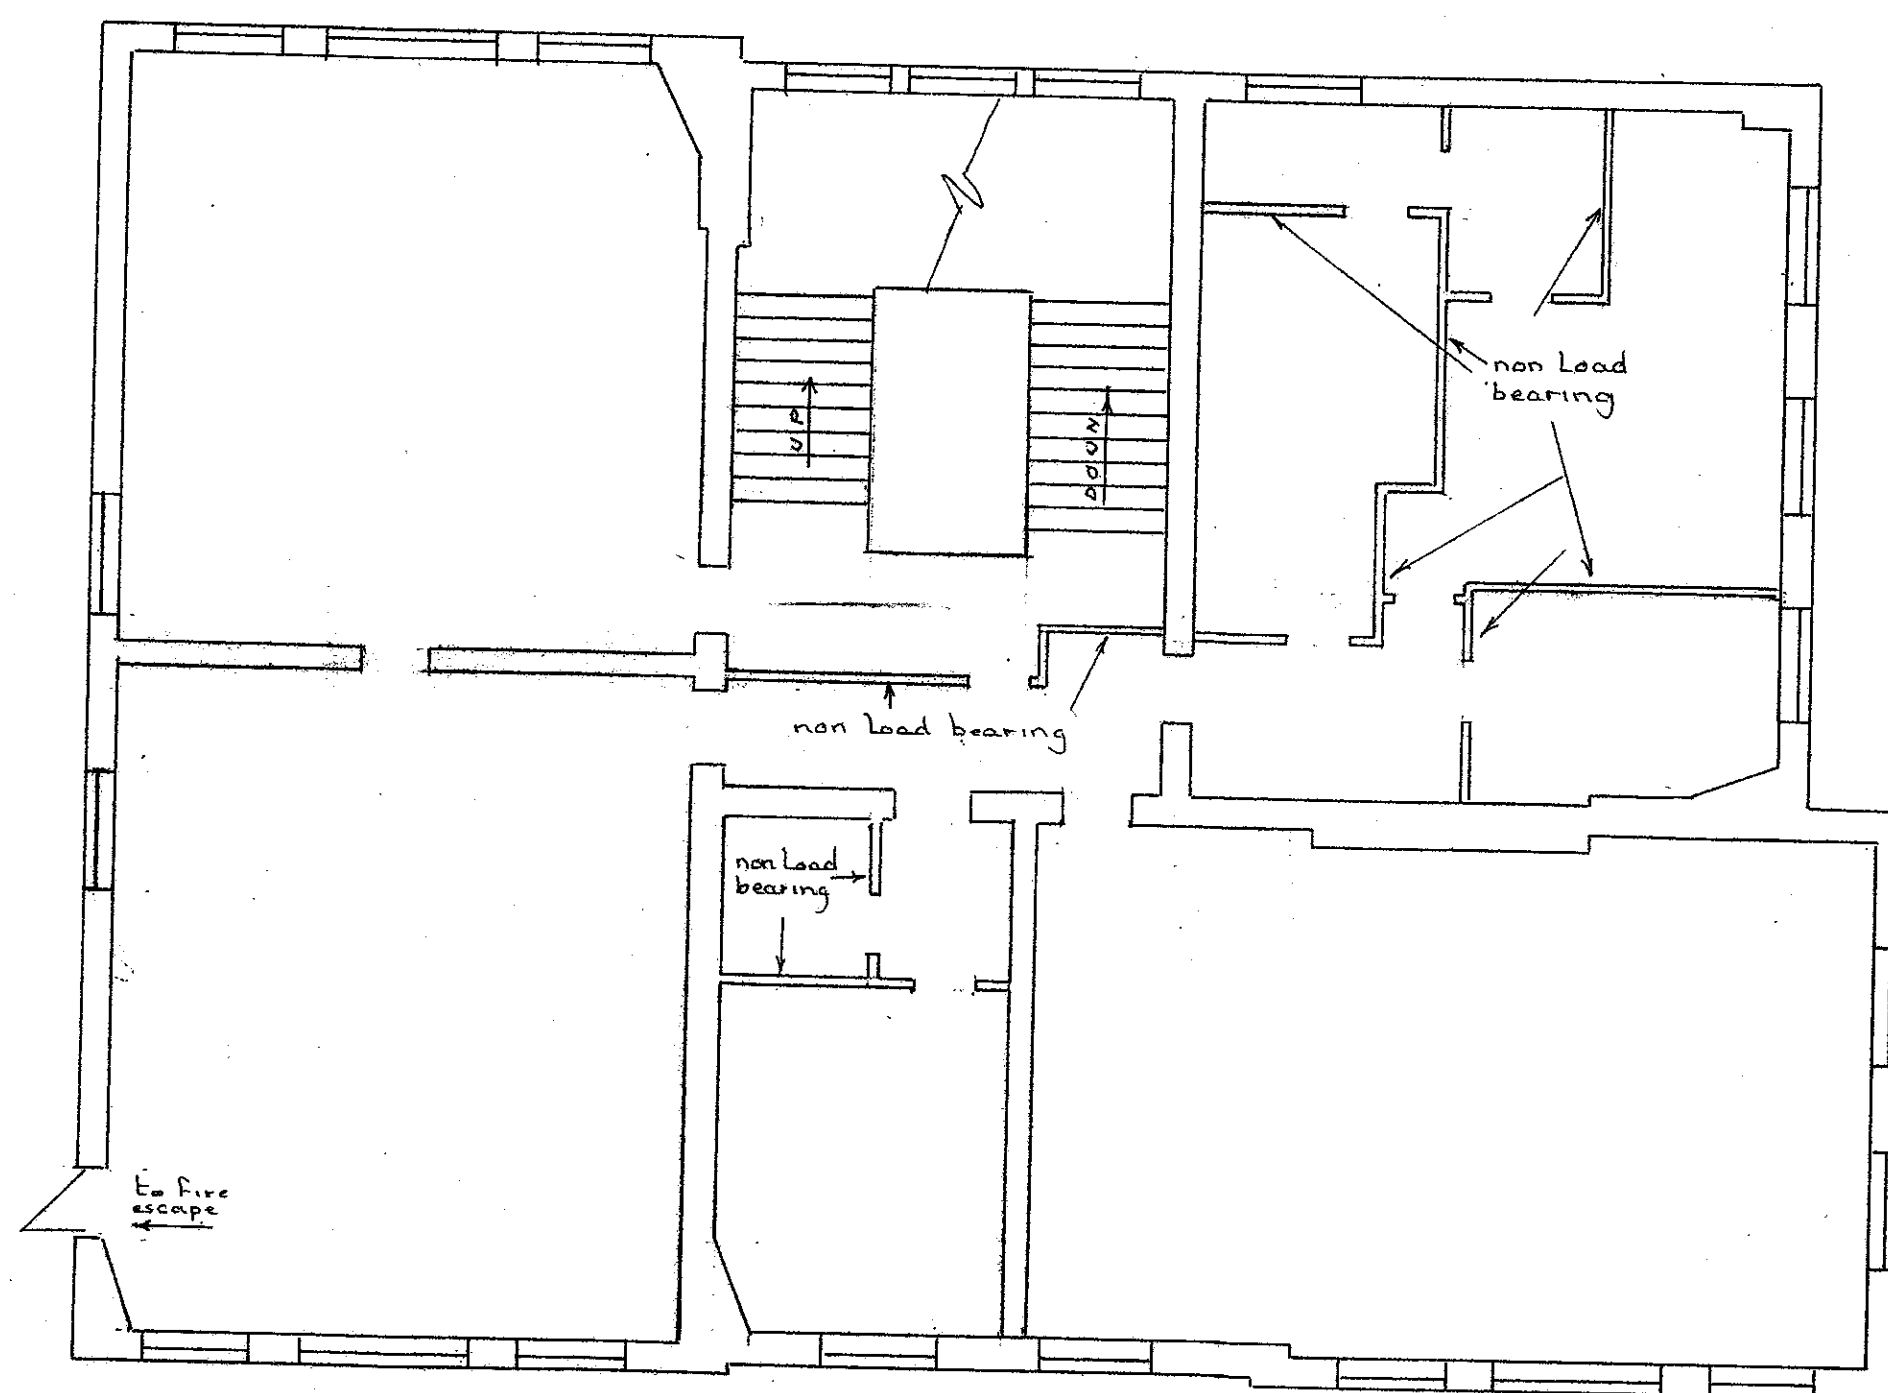

Existing First Floor

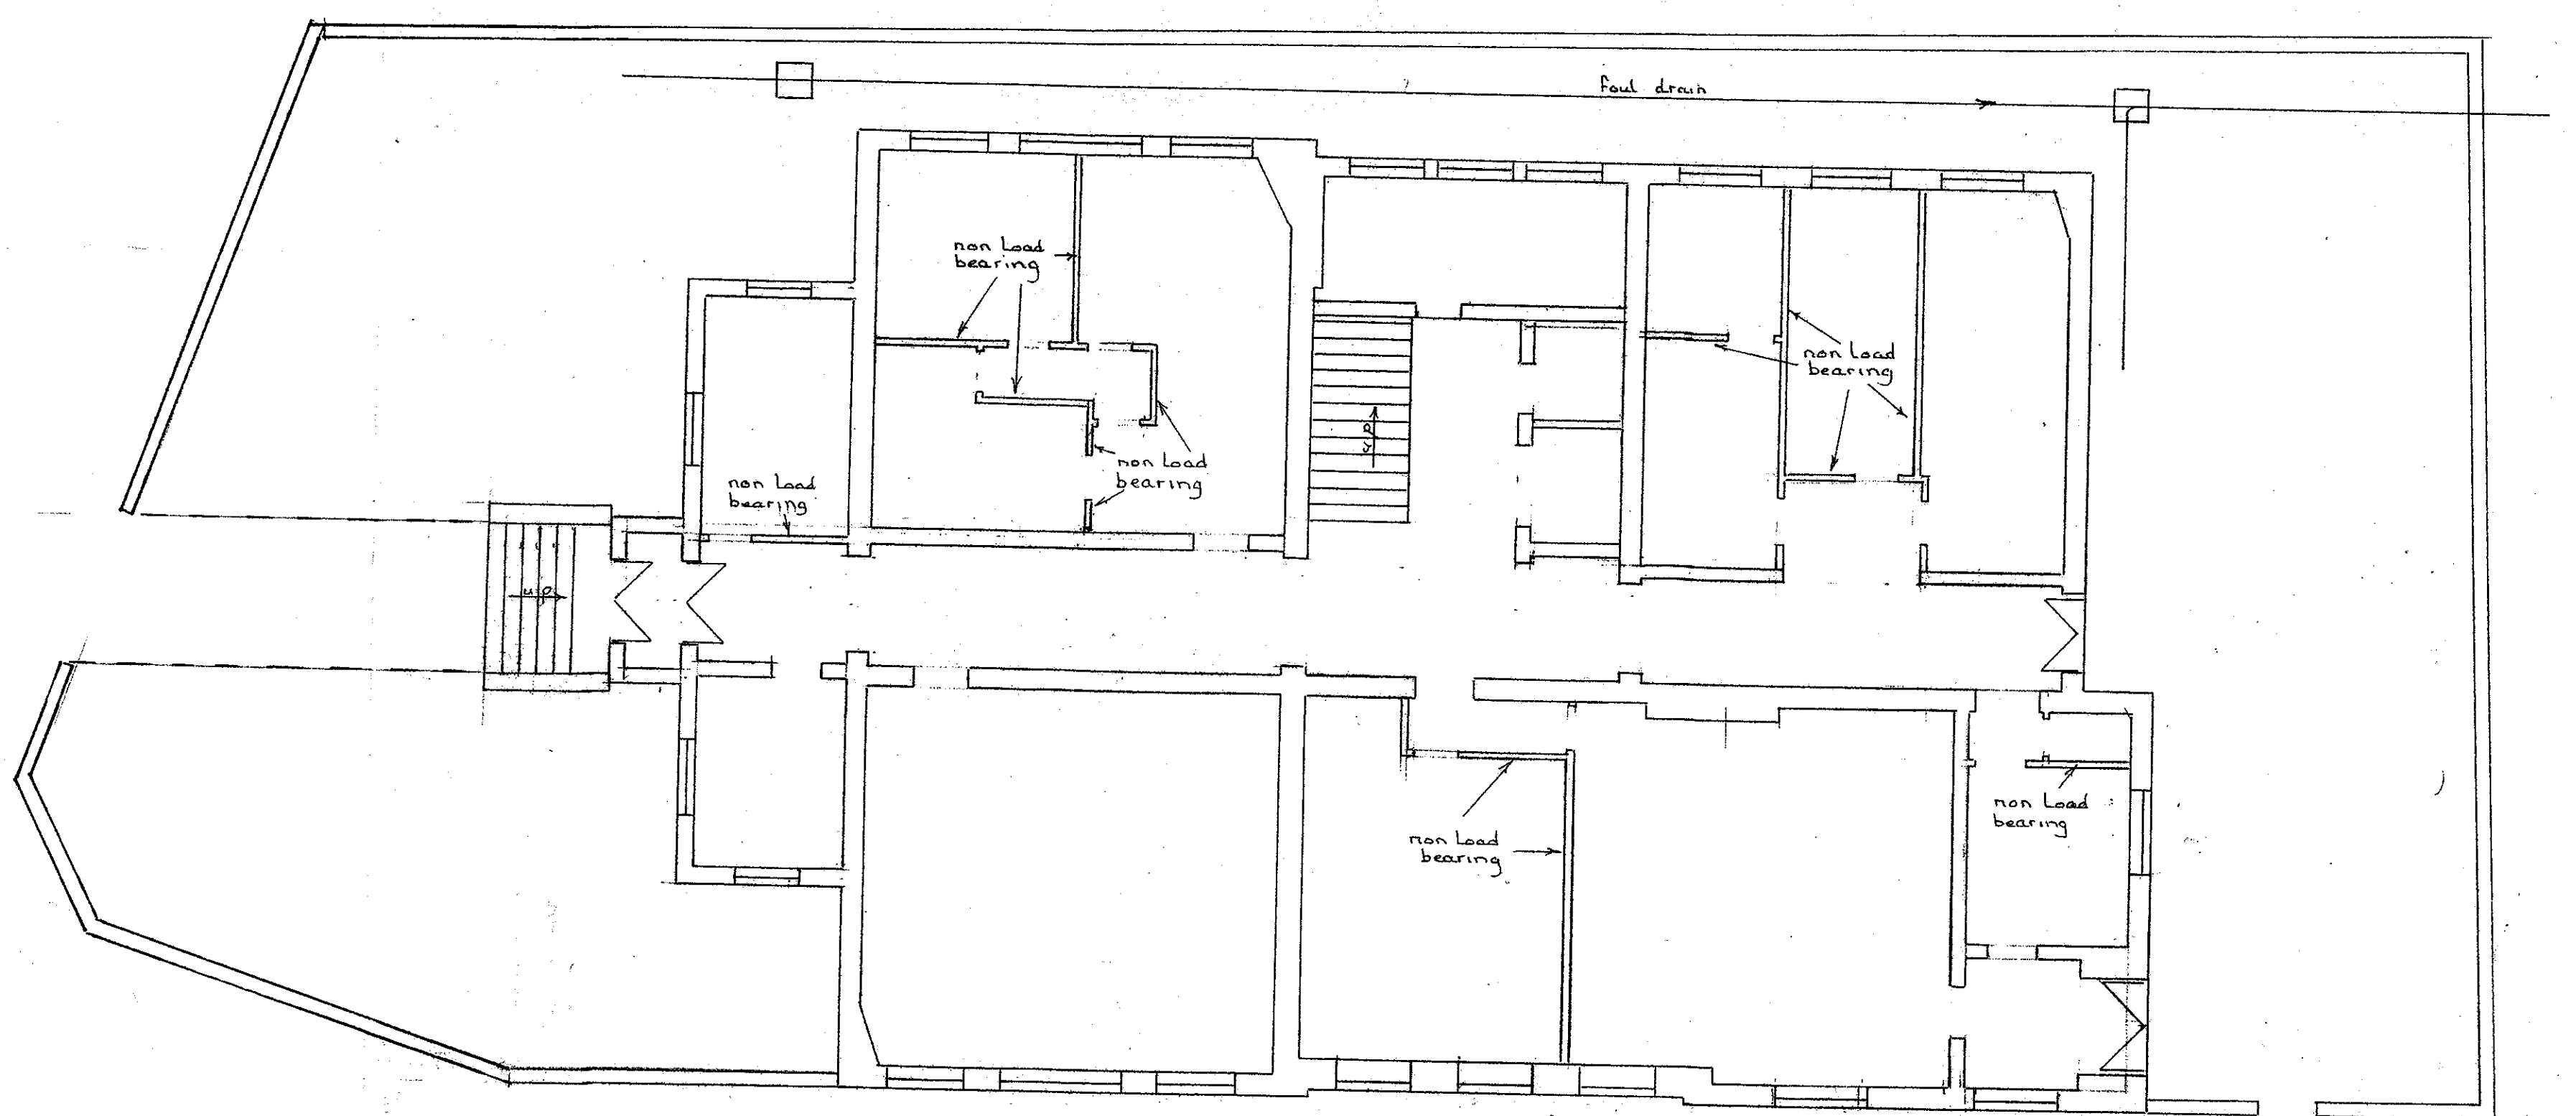

Existing Ground Floor