



Existing Front Elevation

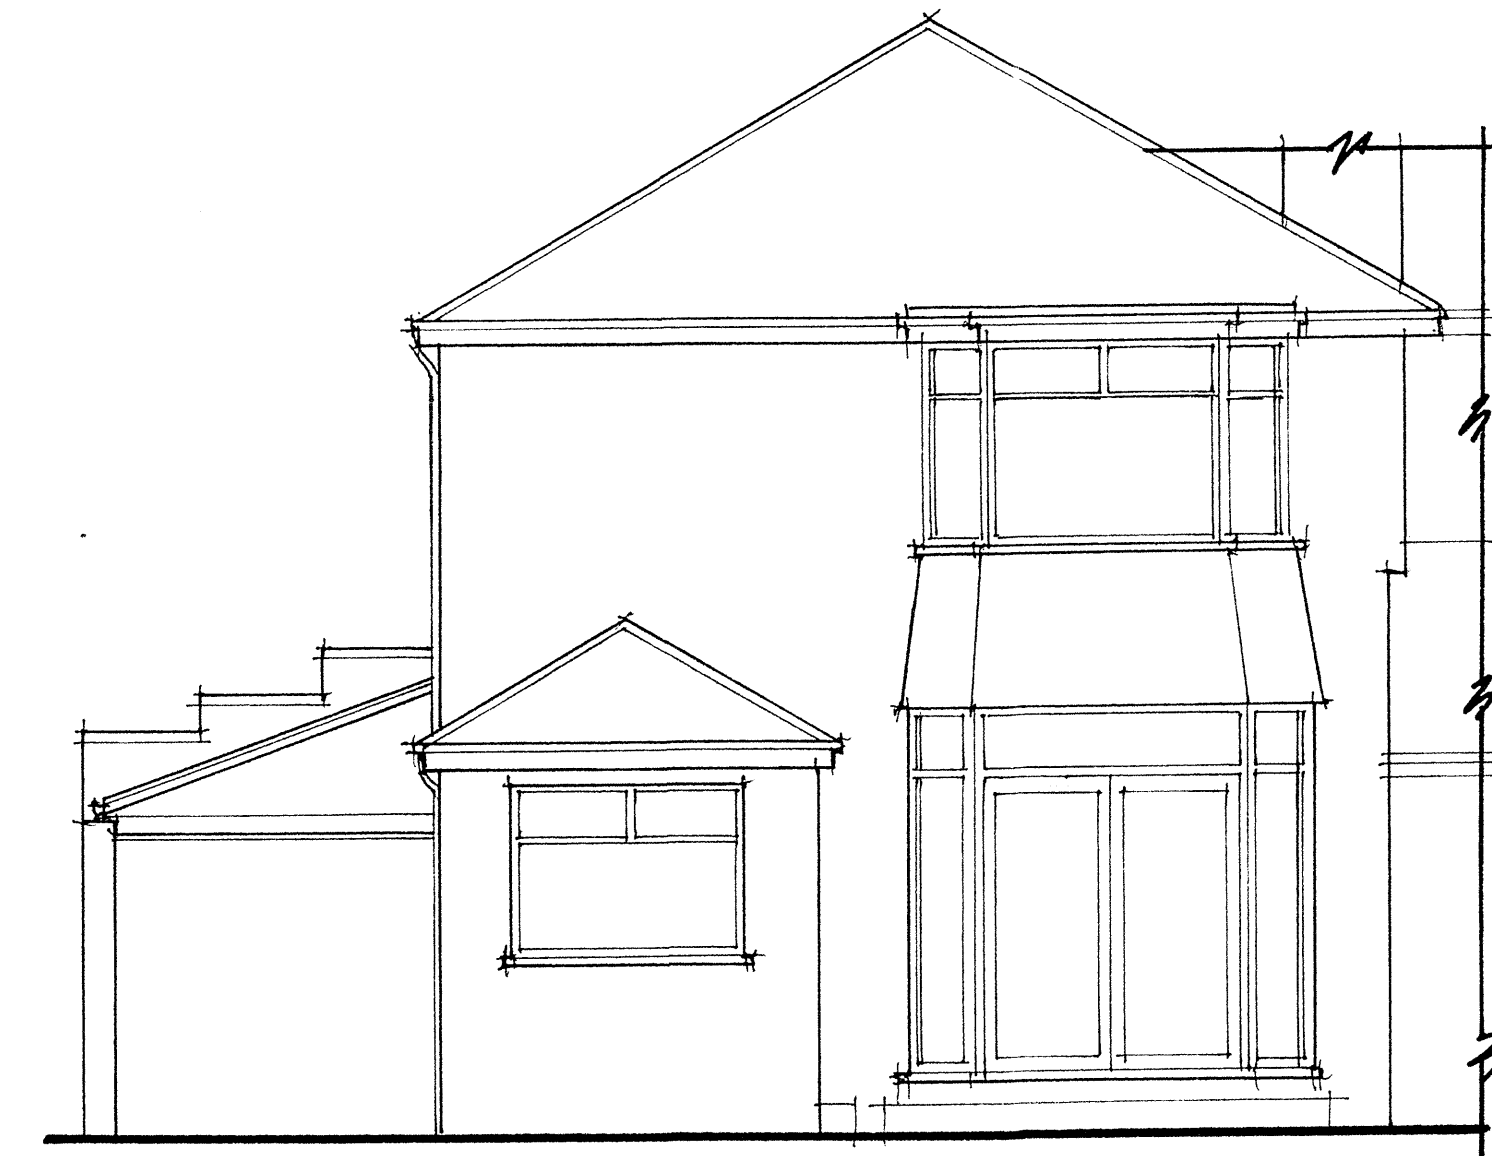


Existing Side Elevation




Existing Rear Elevation

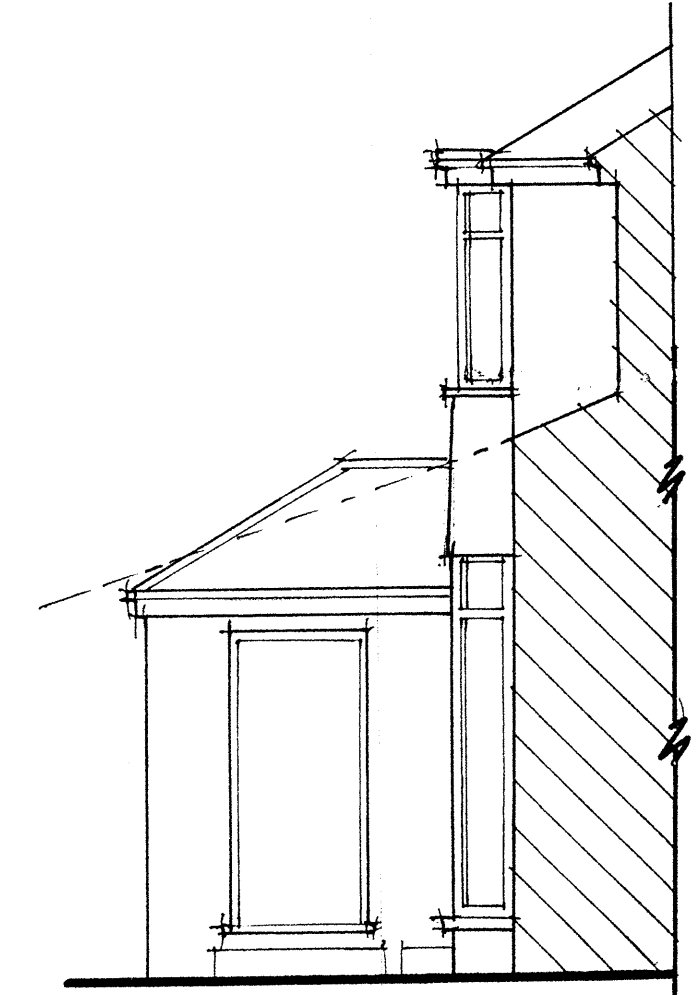

Existing Side Elevation

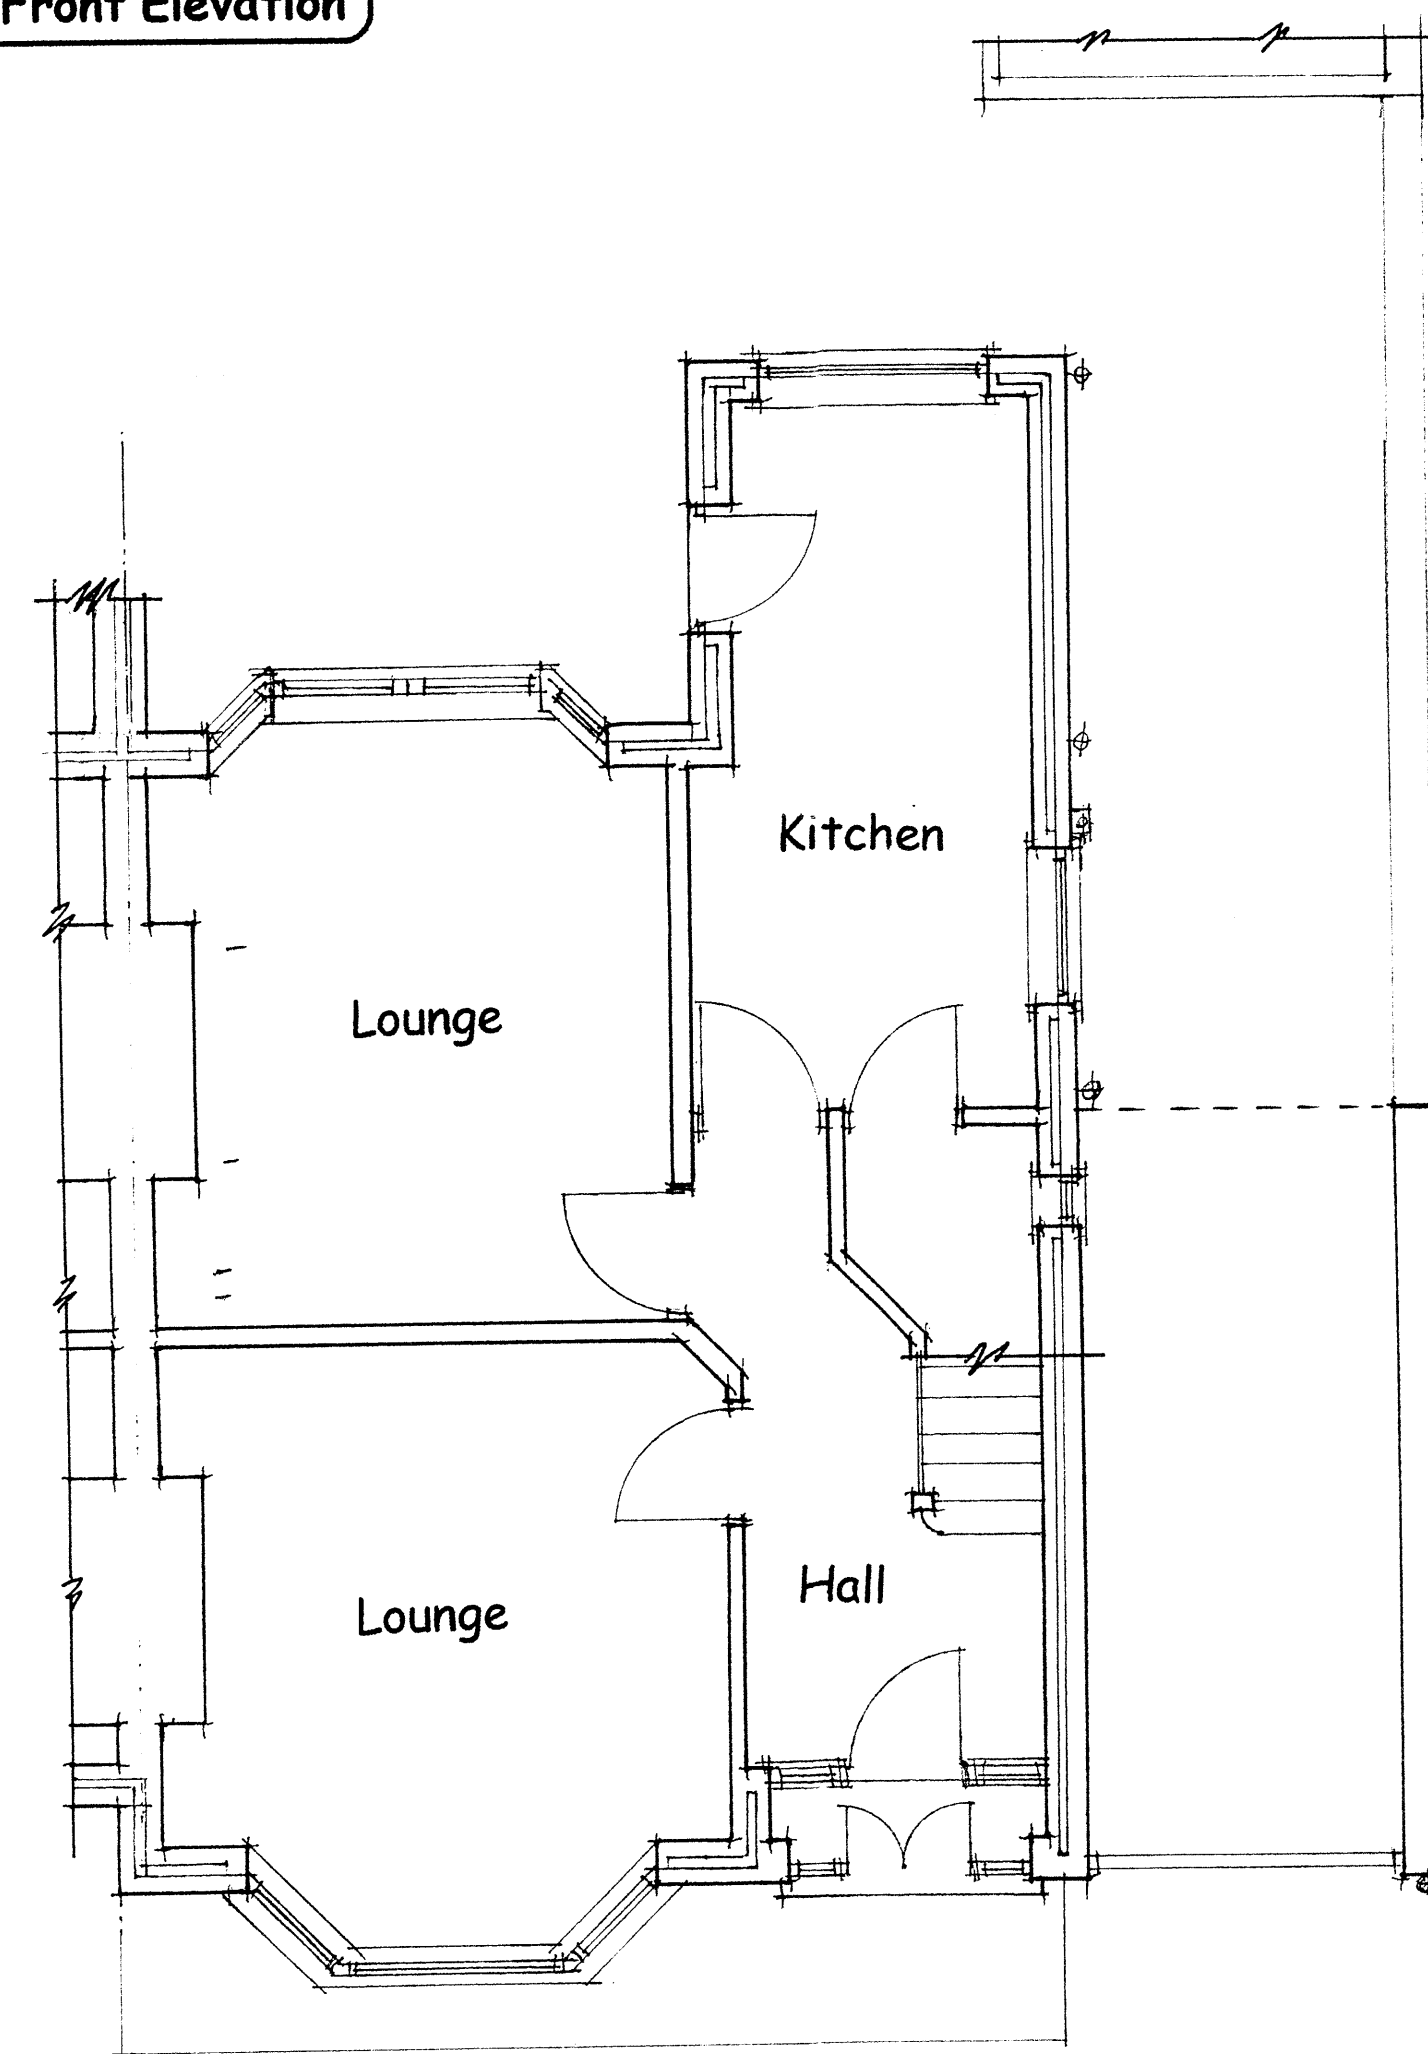

Existing Plan View - Grd. Floor

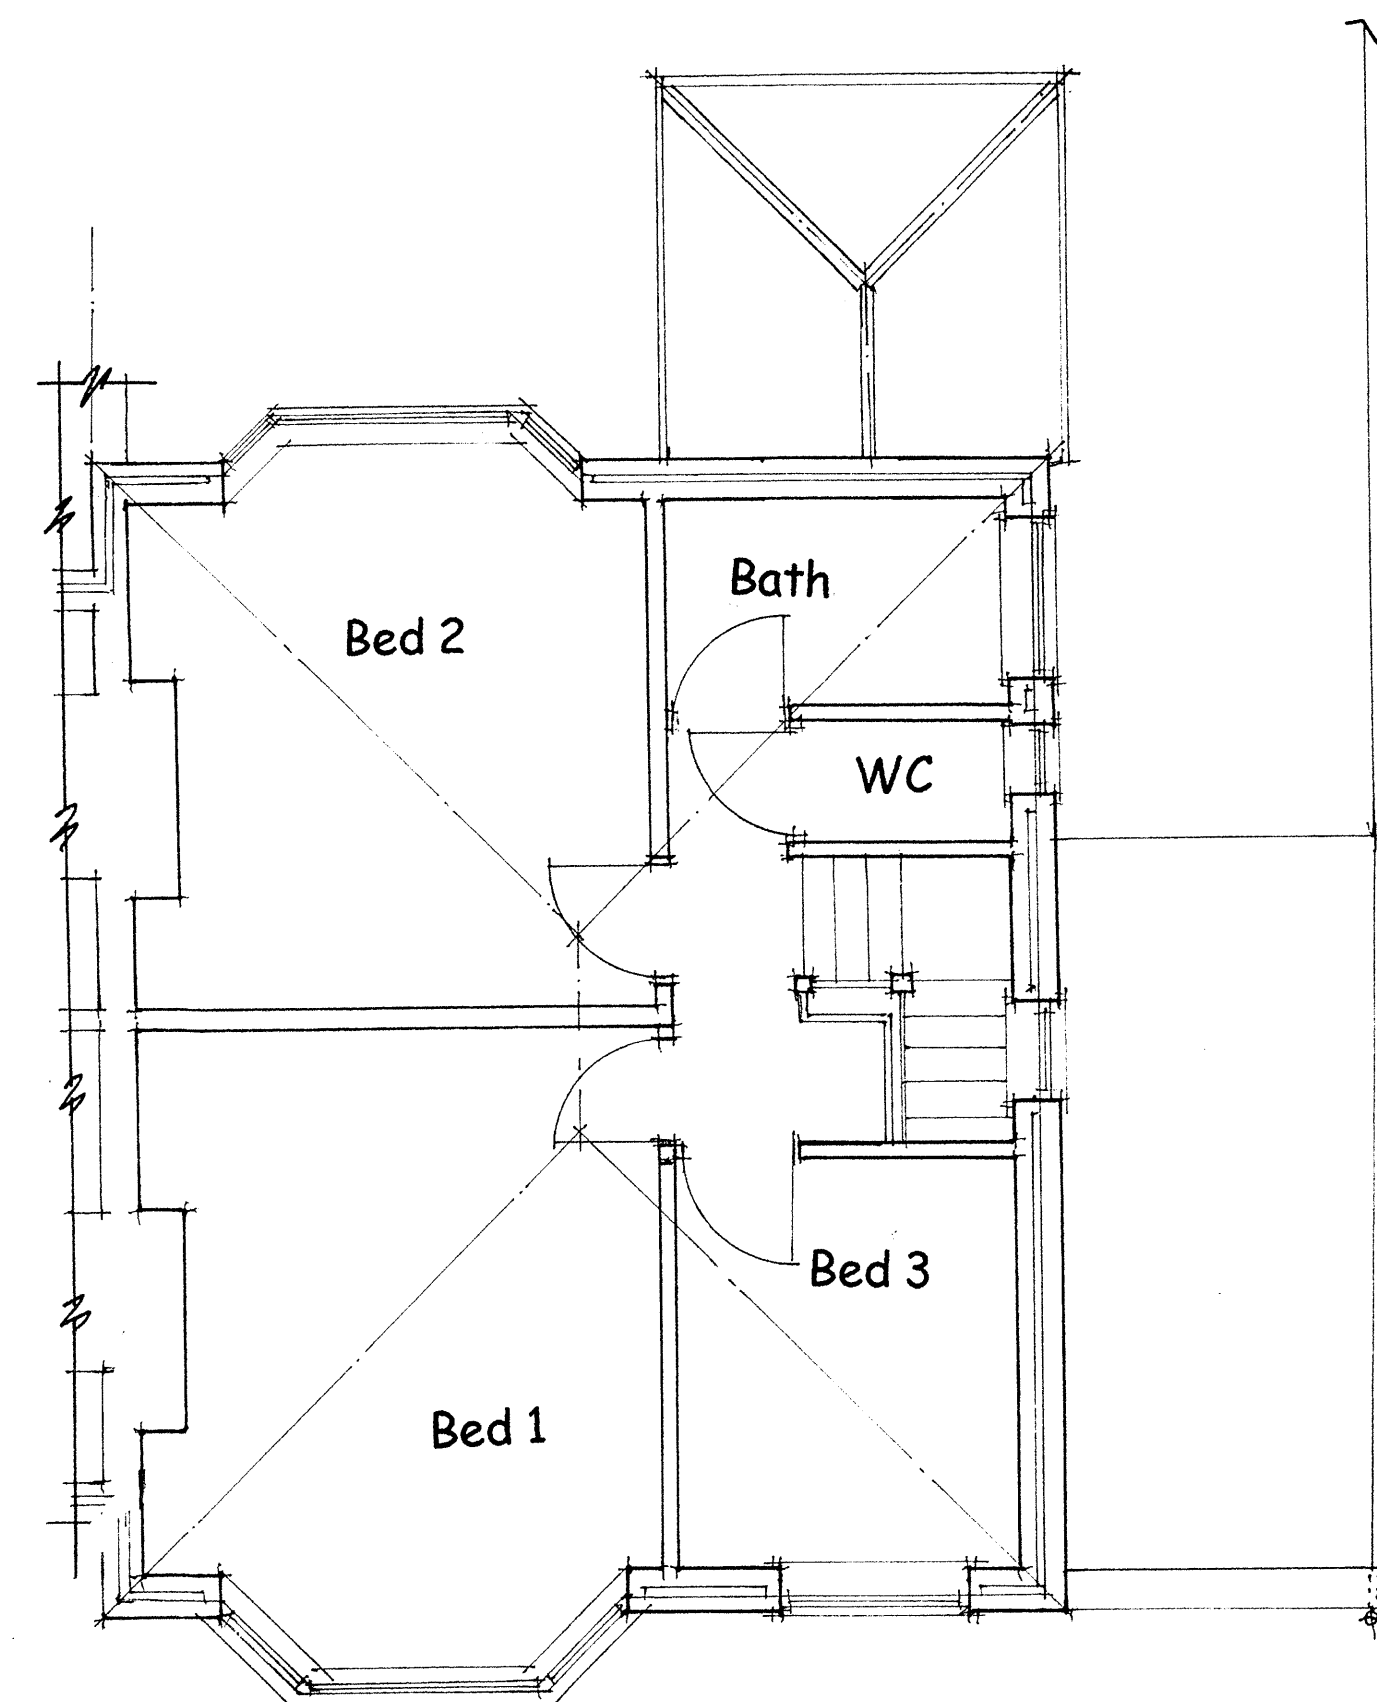

Existing Plan View - 1st Floor

DR'G. No. : 14L06	SHEET: 2	SCALE:- 1:50
PROJECT: Extensions.		
CLIENT:	Mr. & Mrs. Murphy.	
SITE:	59 Linkstor Rd., Liverpool.	