


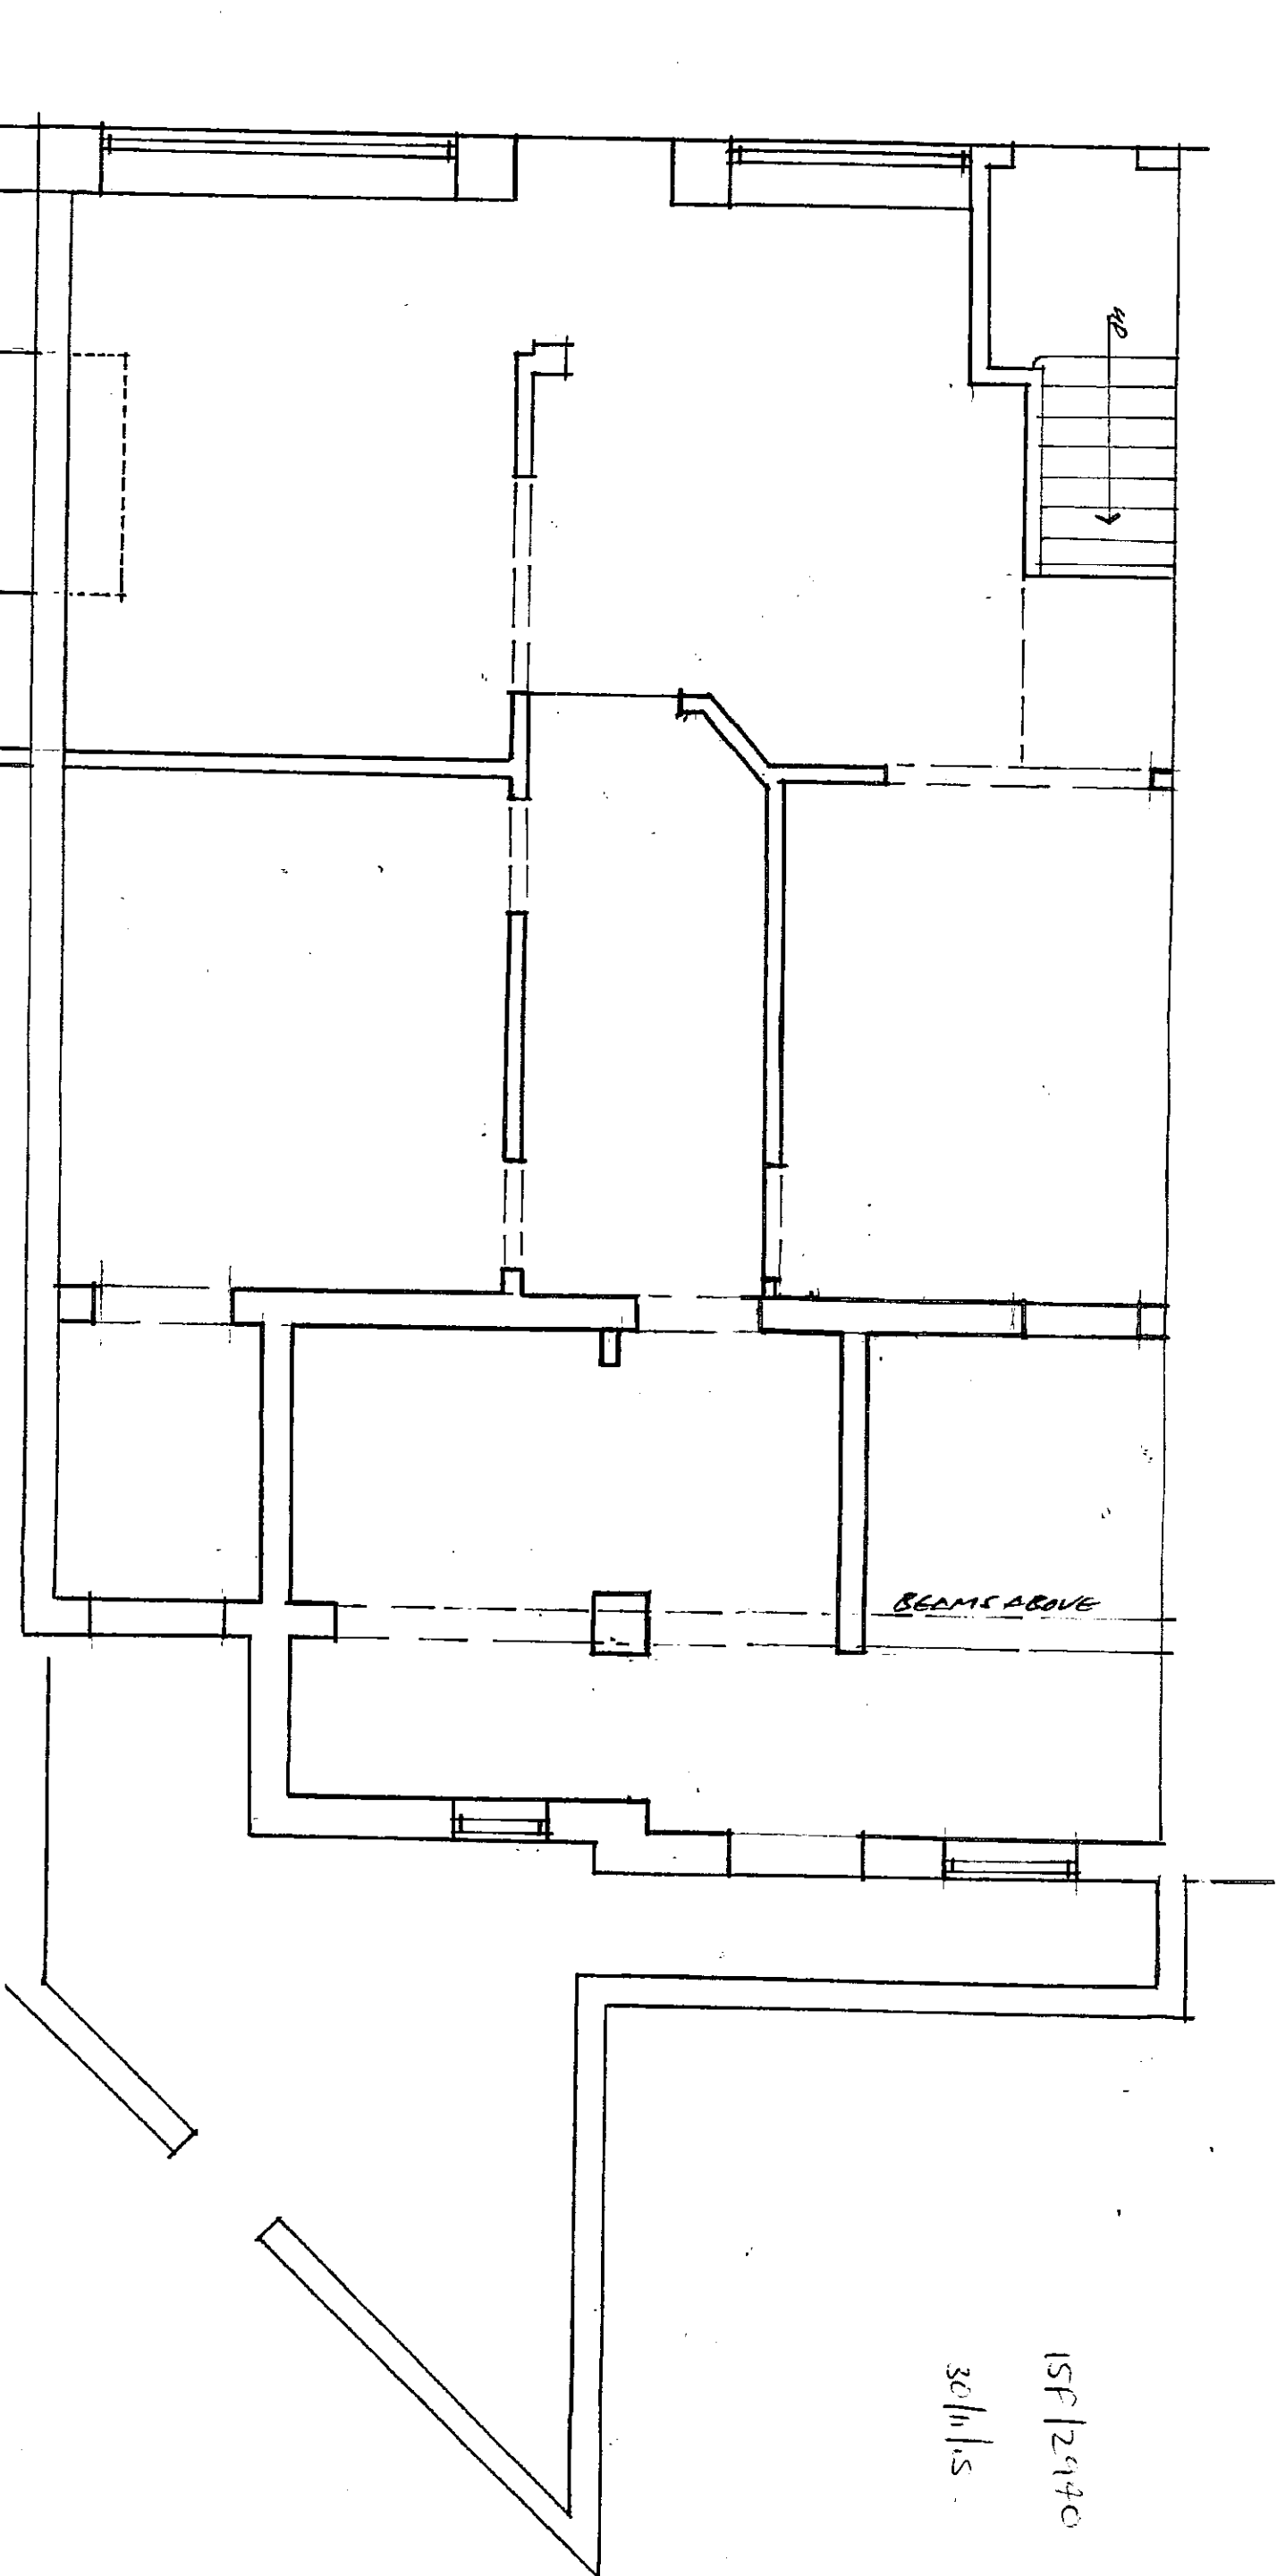

15F/2940
30/11/15

Contract			
PROPOSED BISTRO AT PENNY CAVE, C1000C L18-100			
Drawing Title			
EXISTING PLAN			
John J. White Architect B.A. Dip. Arch. A.R.B. 39 Mersey Road Liverpool L17 6AG Tel/Fax 0151 474 4701 Mob 07711 506988 Email john.white39@btopenworld.co.uk			
Scale	Date	Drawing number	Revision
1/50	Nov 2015	1	