
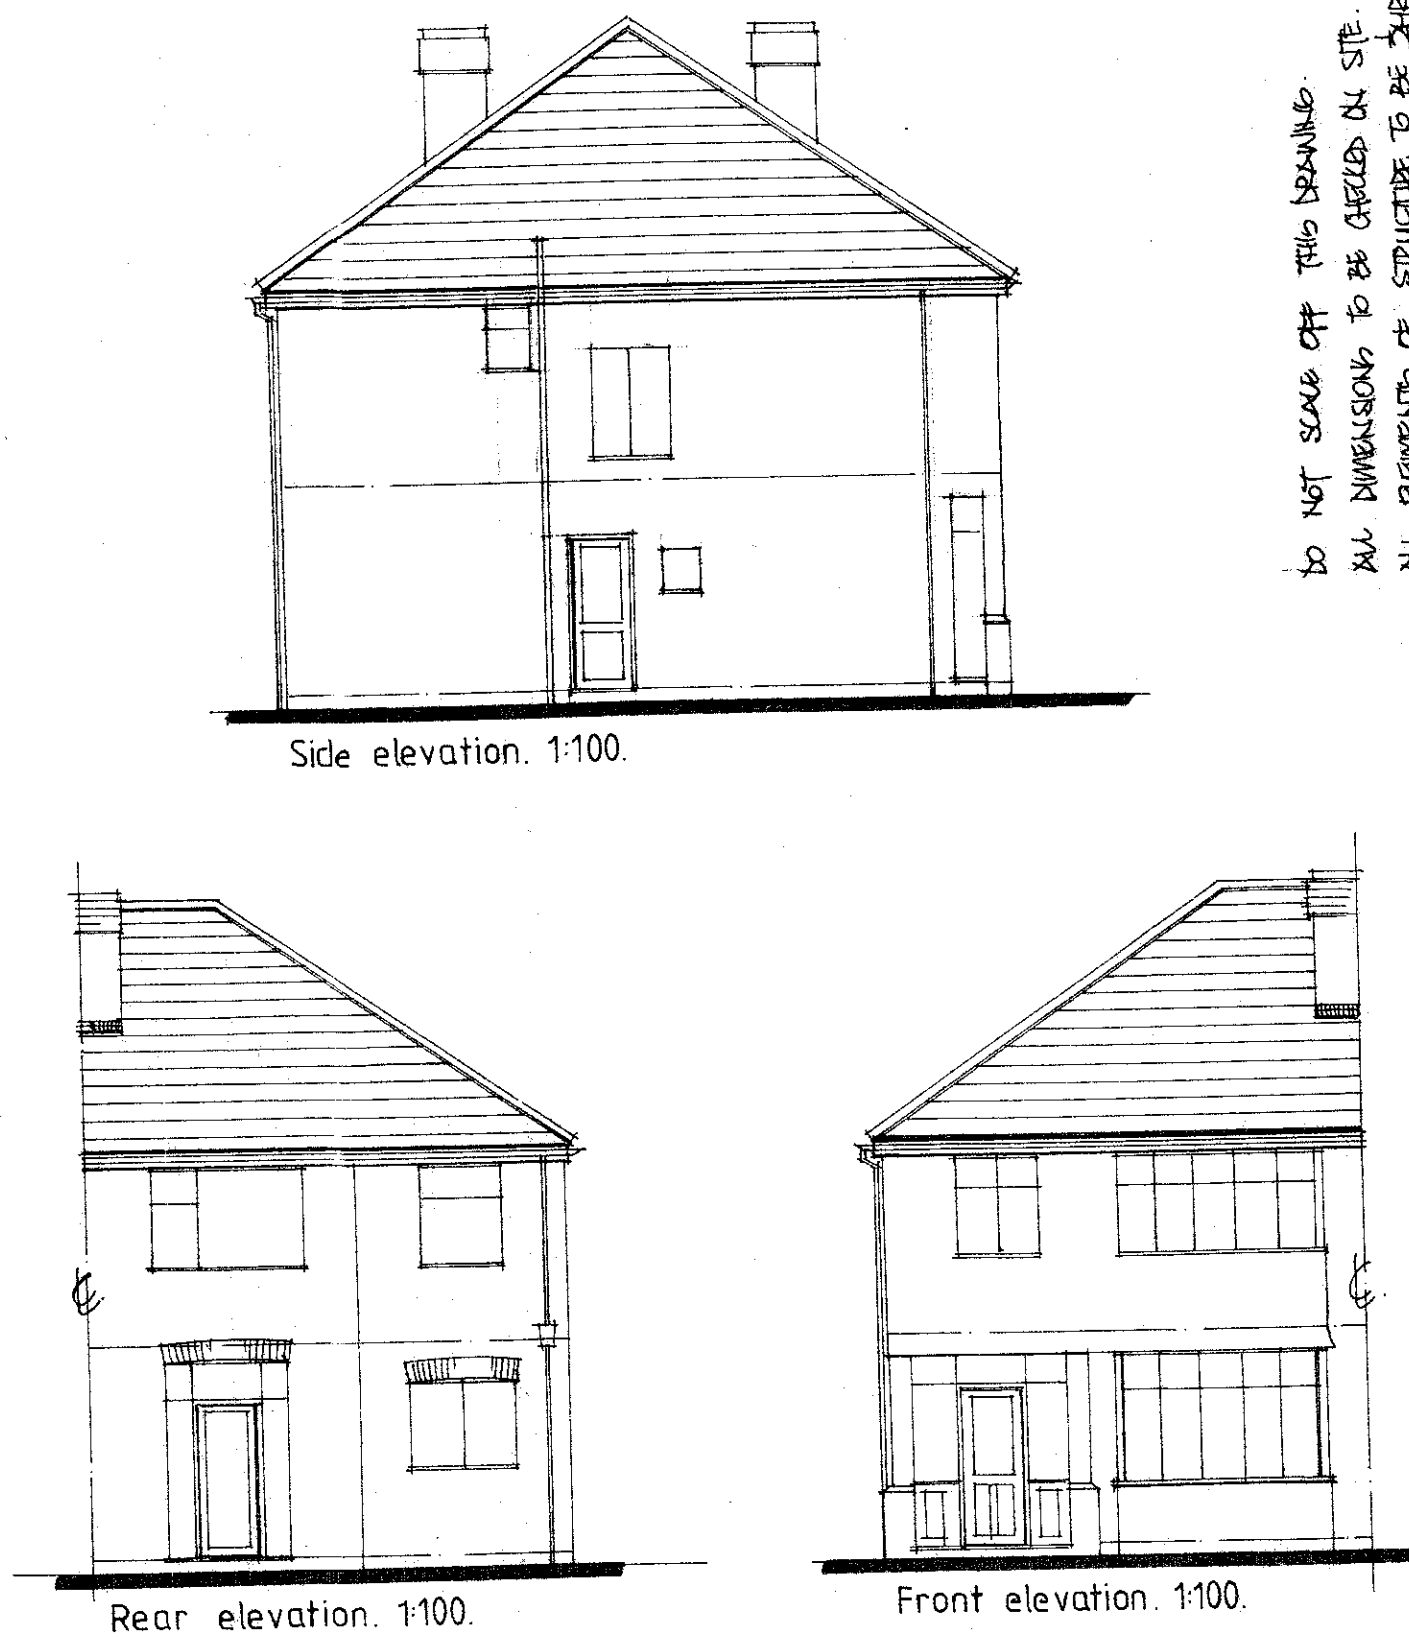
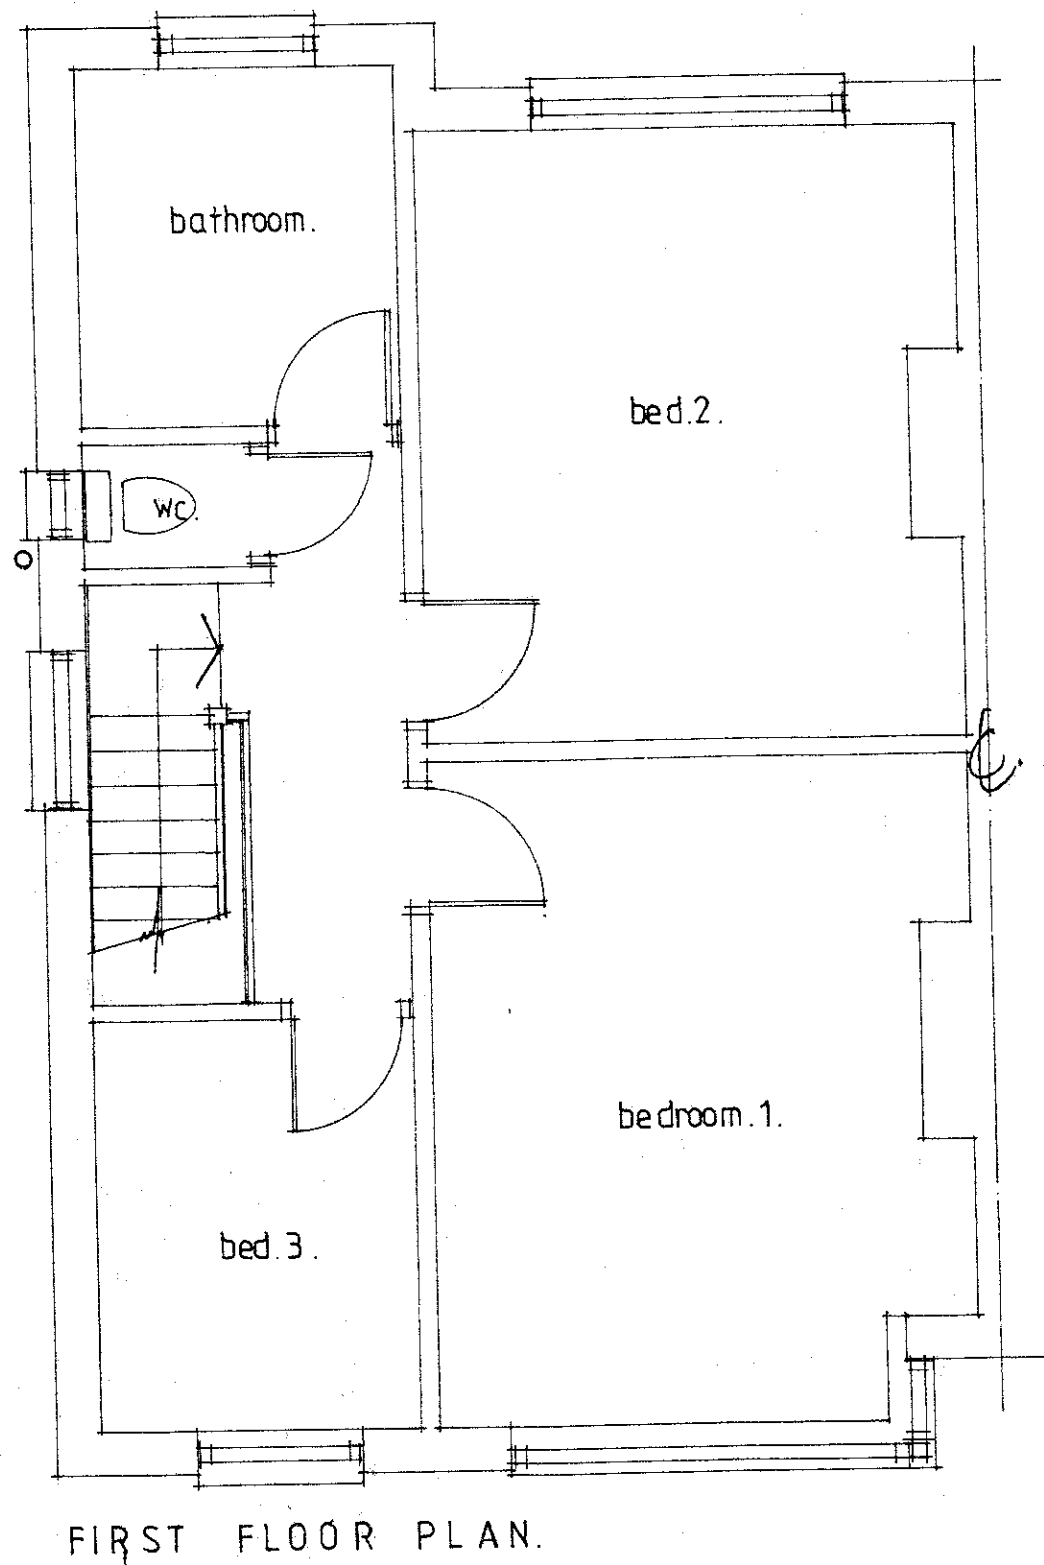


NOTES

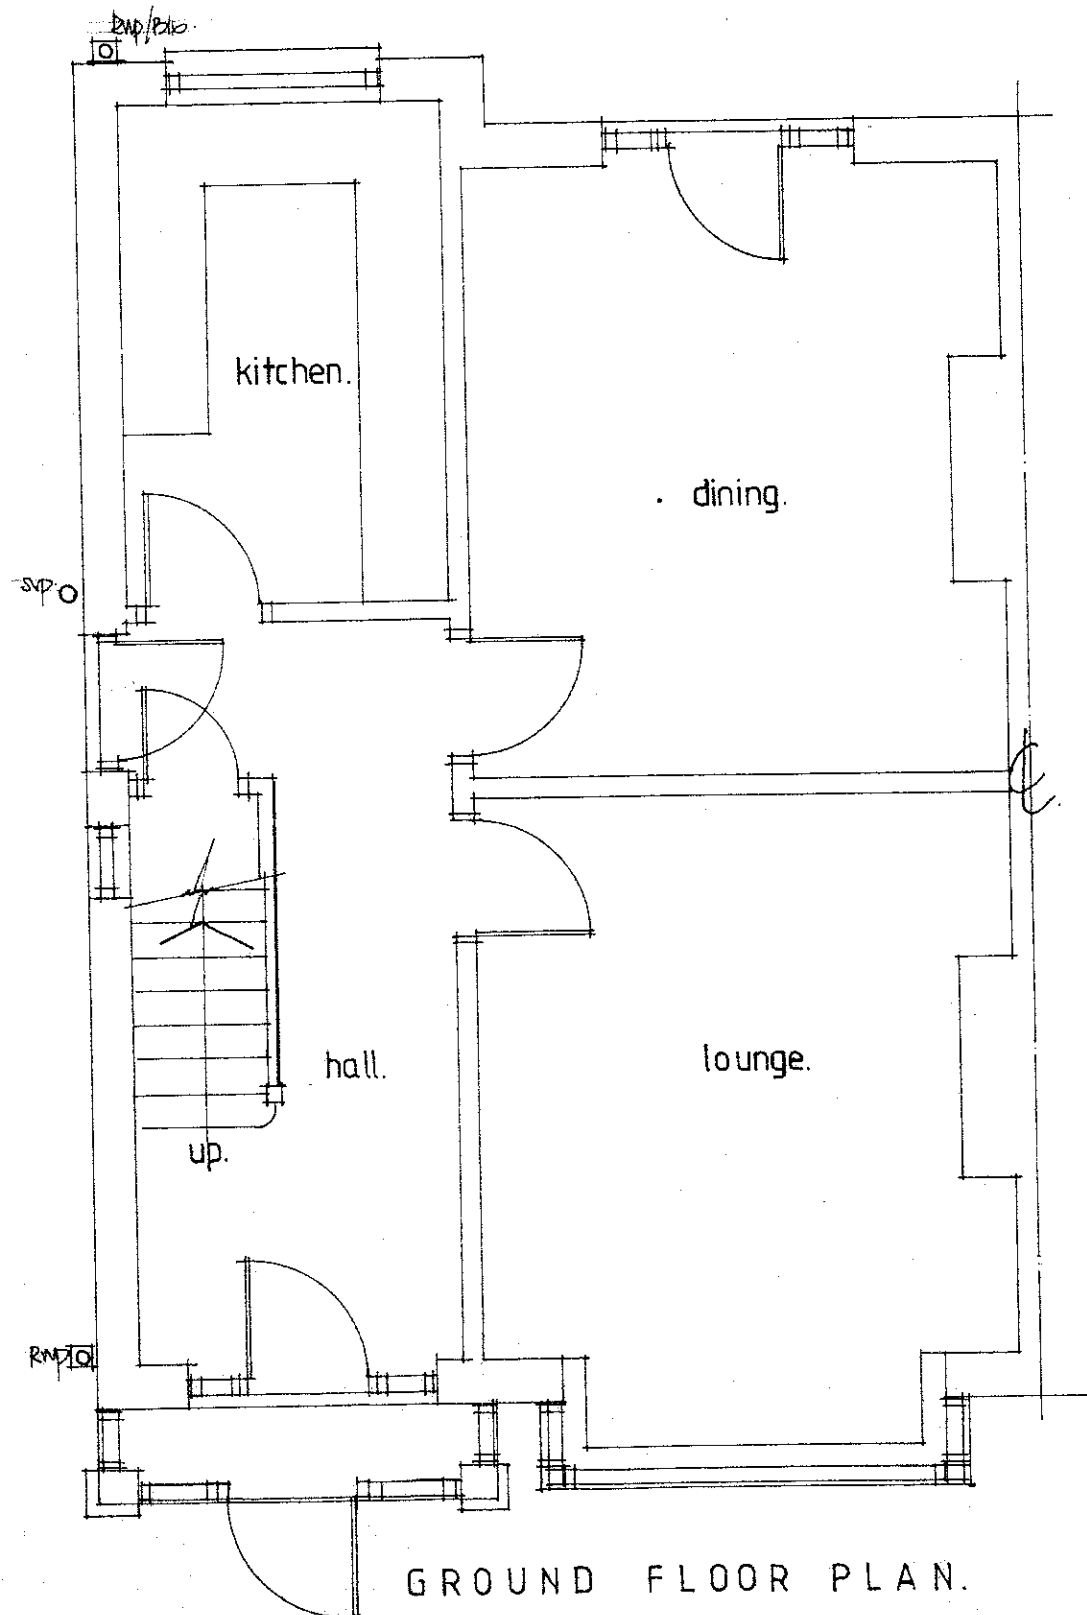

DO NOT SCALE OFF THIS DRAWING.
ALL DIMENSIONS TO BE CHECKED ON SITE.
ALL ELEMENTS OF STRUCTURE TO BE SHIP
FIRE RESISTING.

DATE

AMENDMENT

REVISION

CLIENT

WILLIAM MCCABE
6 BEESTON GROVE.
GRASSENDALE.
L19 0NB.

DRAWING TITLE

TWO STOREY PITCHED ROOF EXTENSION
TO SIDE.

16/11/2021

18/8/16

EXISTING PLANS & ELEVATIONS.

SCALE

1:50, 1:100.

DATE

11/11/2021

DRAWING No.

01.

REV.