


FRONT EXISTING

SIDE EXISTING

REAR EXISTING

15/1/2019
18/3/15

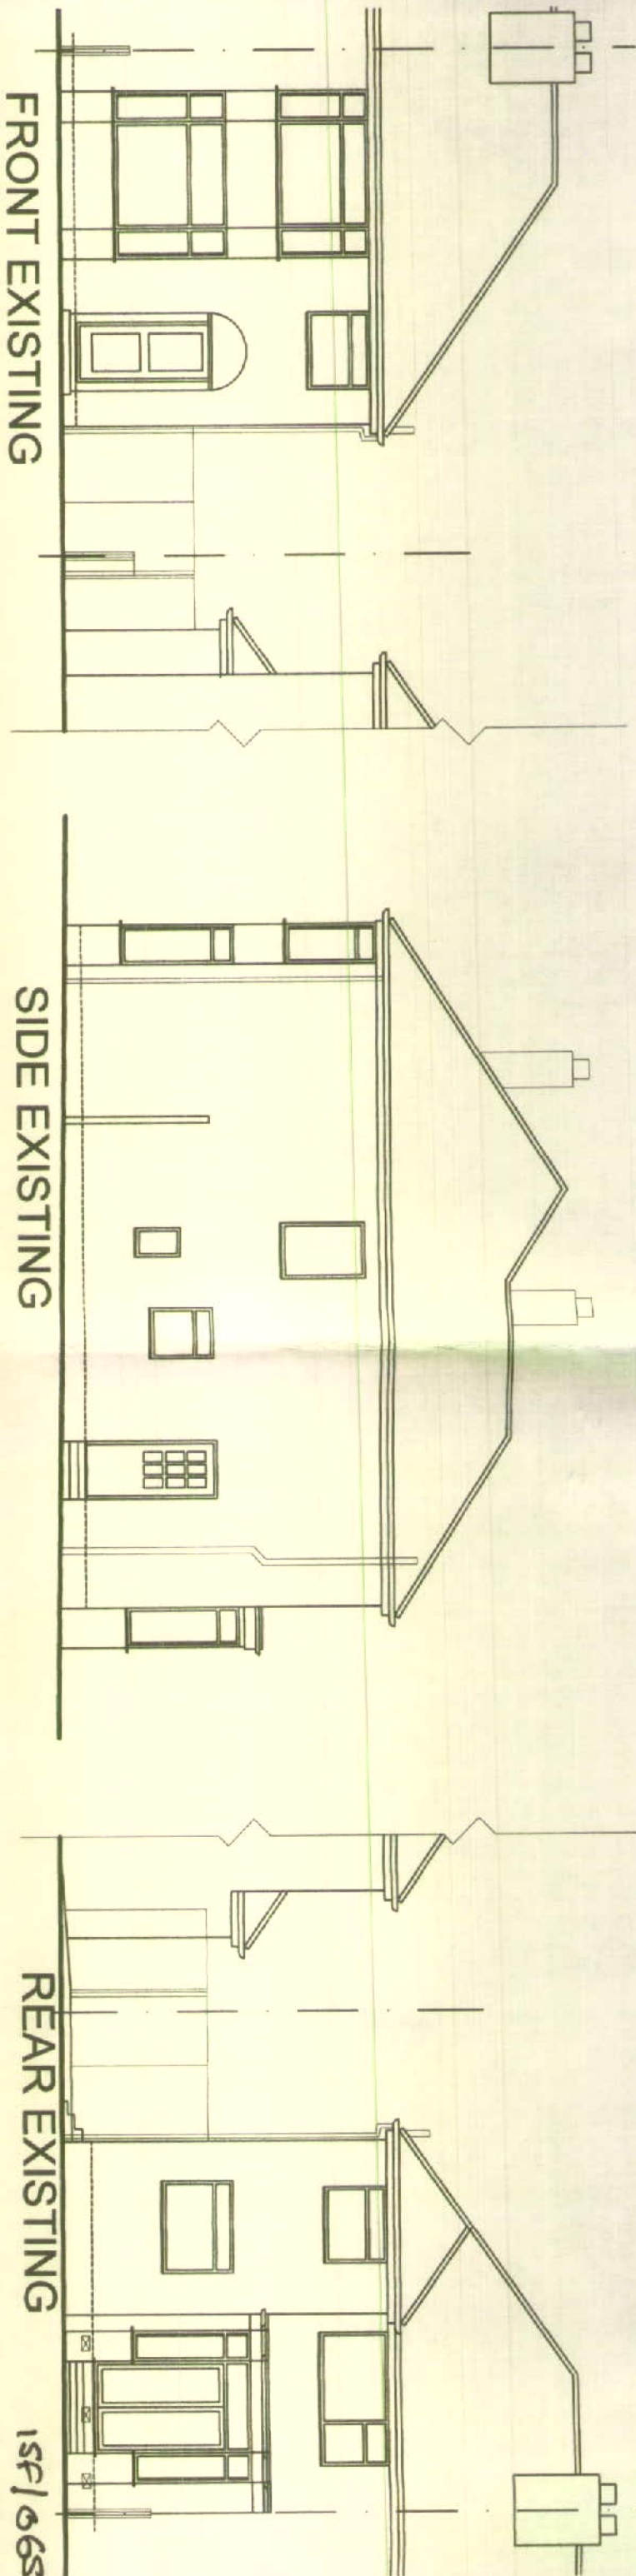

Dimensions to suit overall existing dimensions
Applicant to confirm boundary.
Drawings to be read in conjunction.
This drawing is for the purpose of obtaining Local Authority approvals only and may not contain a full specification of the works.
Do not scale off this drawing.
All dimensions to be checked on site prior to commencing works.
Applicant should be aware that The Party Wall Act may apply where building work is on or near the boundary.

©HOGAN

3 OKEHAMPTON ROAD
LIVERPOOL

TITLE



EXISTING

TheHoganDrawingShopLtd
49 GARTHDALE ROAD LIVERPOOL L18 5HW
0151 724 5745

982/01

SCALE 1/100
DATE FEB15

LOCATION PLAN 1:1250

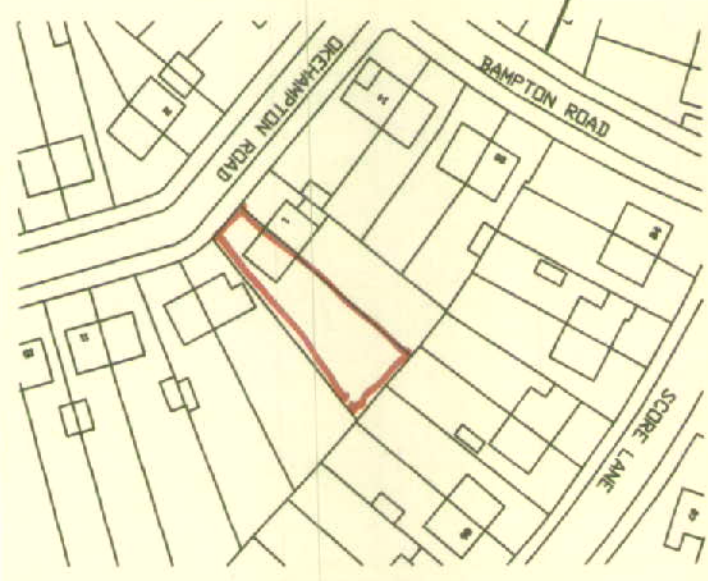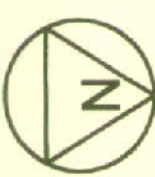

GROUND EXISTING

FIRST EXISTING

