


EXISTING SITE PLAN

8 CLAYCROSS ROAD

Ref: 15F/2236

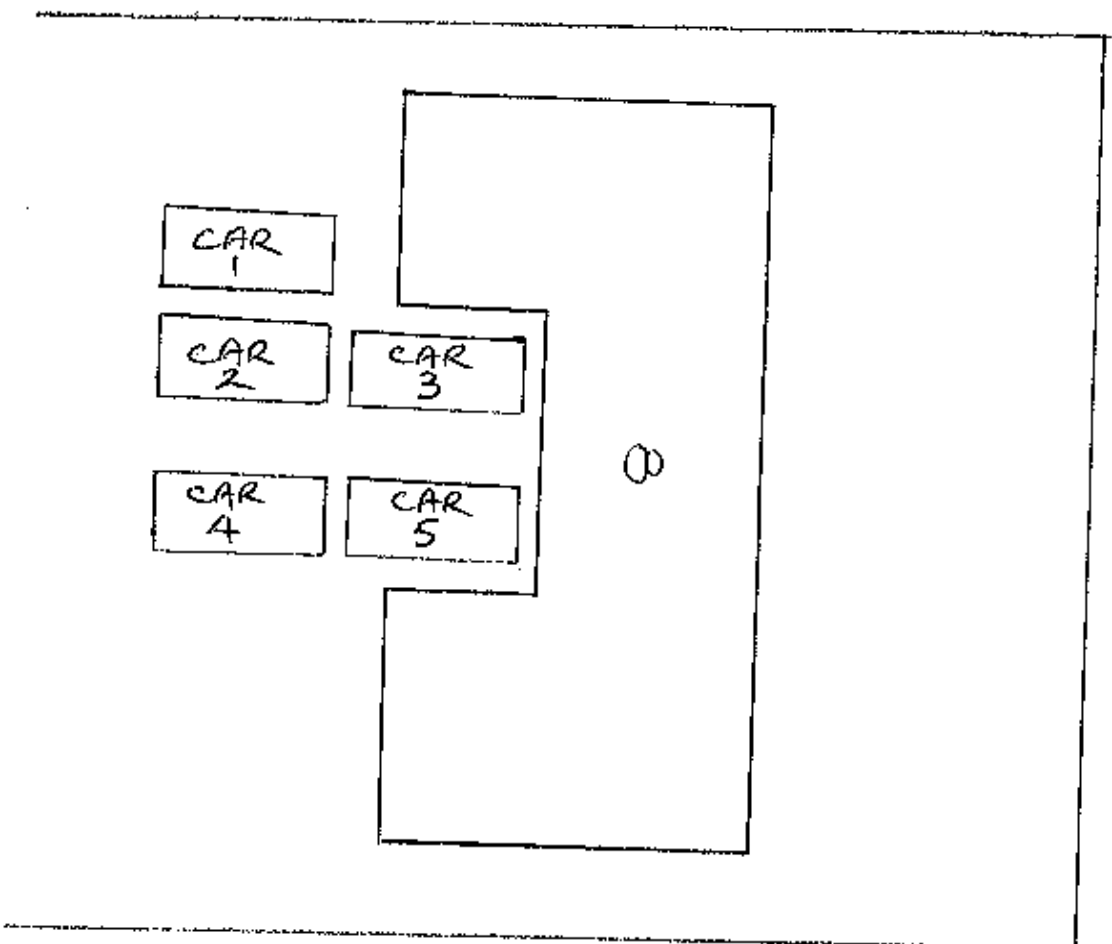

FLATS

9-27


15F/2236.
8/9/15.

1:200

CLAYCROSS ROAD

EXISTING FLOOR PLAN

8 CLAYCROSS ROAD

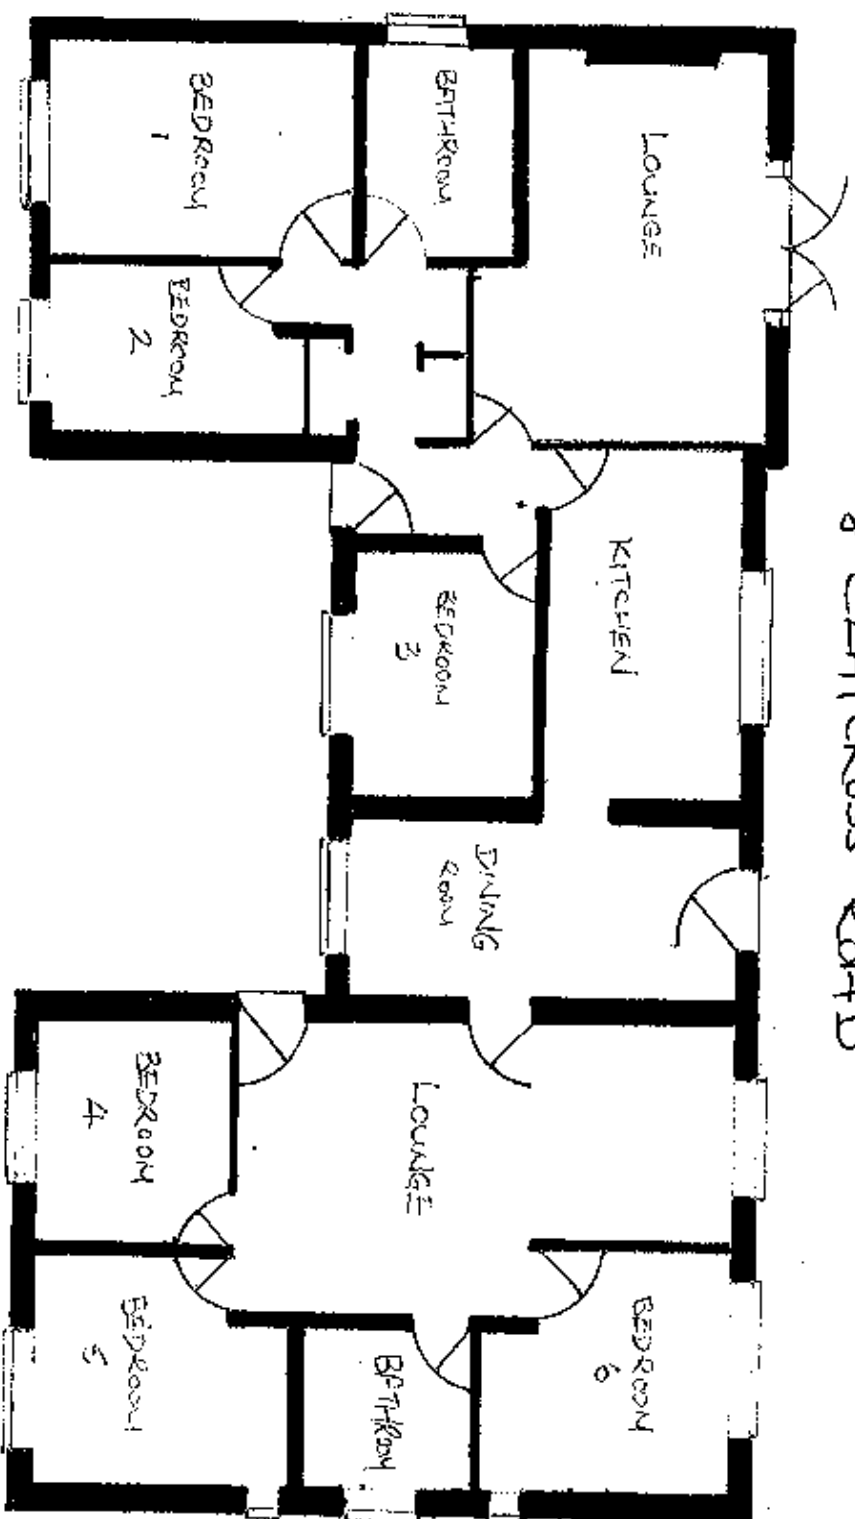

1:100

15/12/23

8/9/15

