




**Highfield**

**Cotswold**

**Upleadon**

**INDICATIVE STREET SCENE**

Job	REV A.1
"COTSWOLD" WOOLTON PARK LIVERPOOL L25 6DR	
Title <b>EXISTING &amp; PROPOSED STREET SCENES</b>	
Drawing number 15/06/04 Scale =1:100	

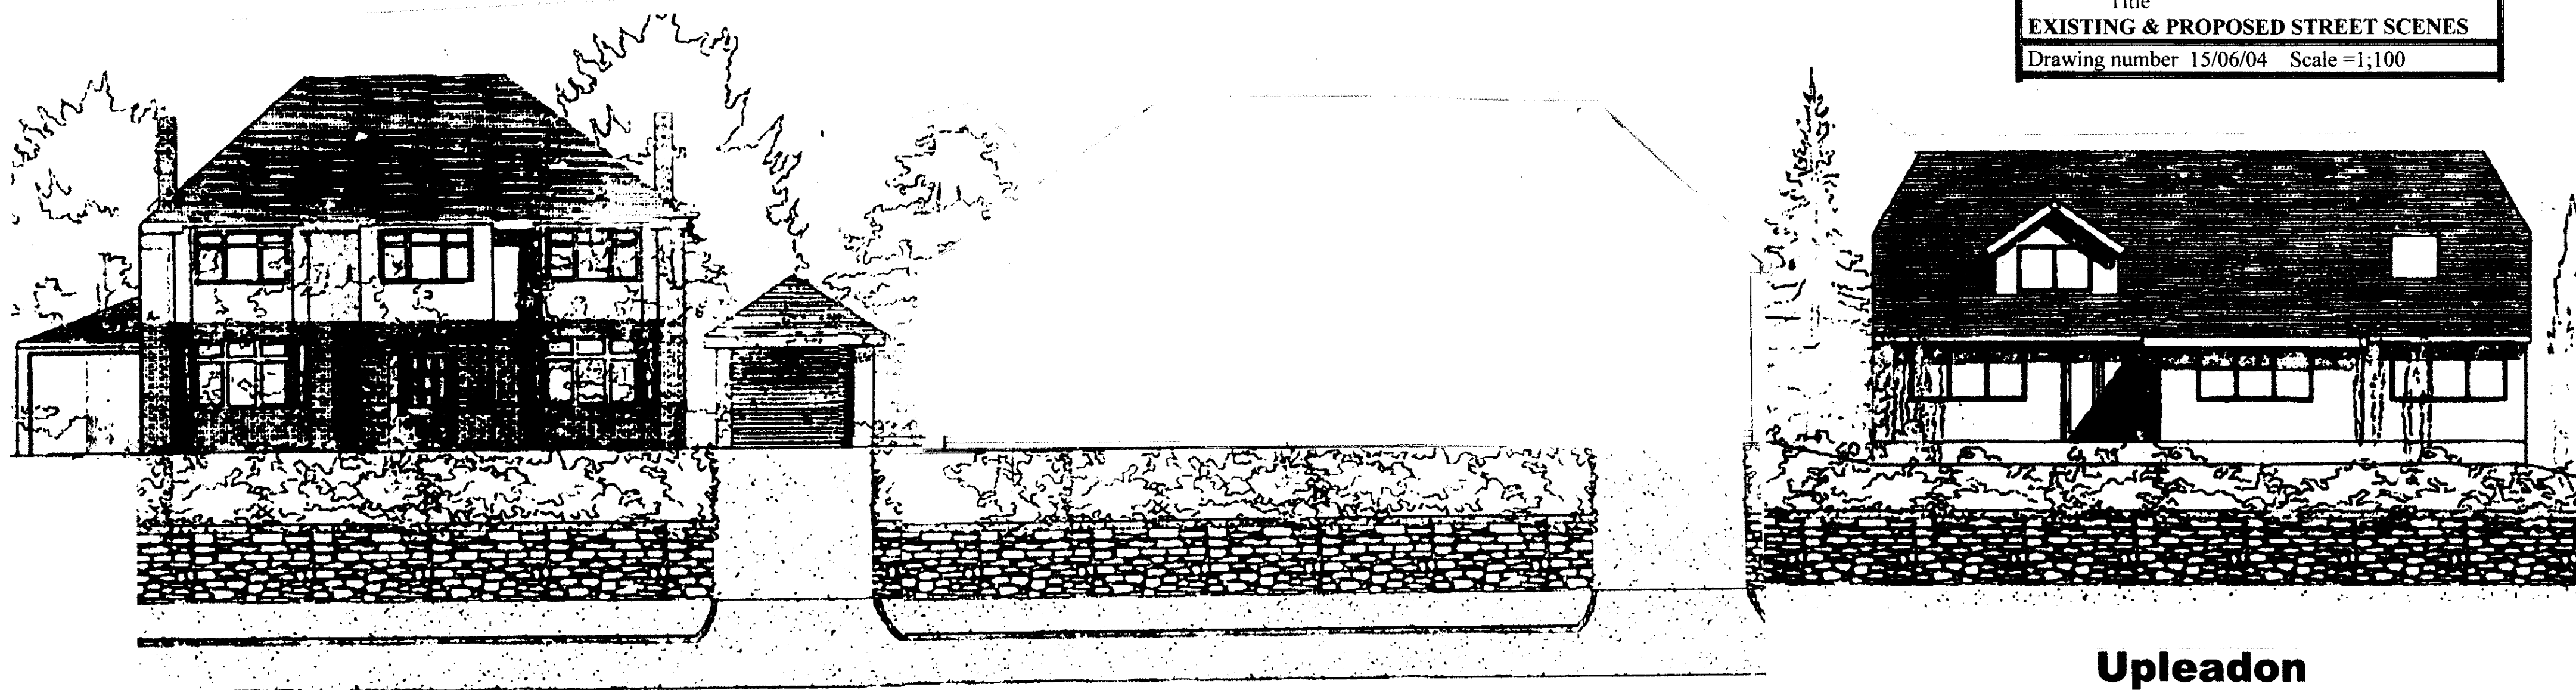

**Highfield**

**Cotswold**

**Upleadon**

**EXISTING STREET SCENE**

AFTER DEMOLITION.