



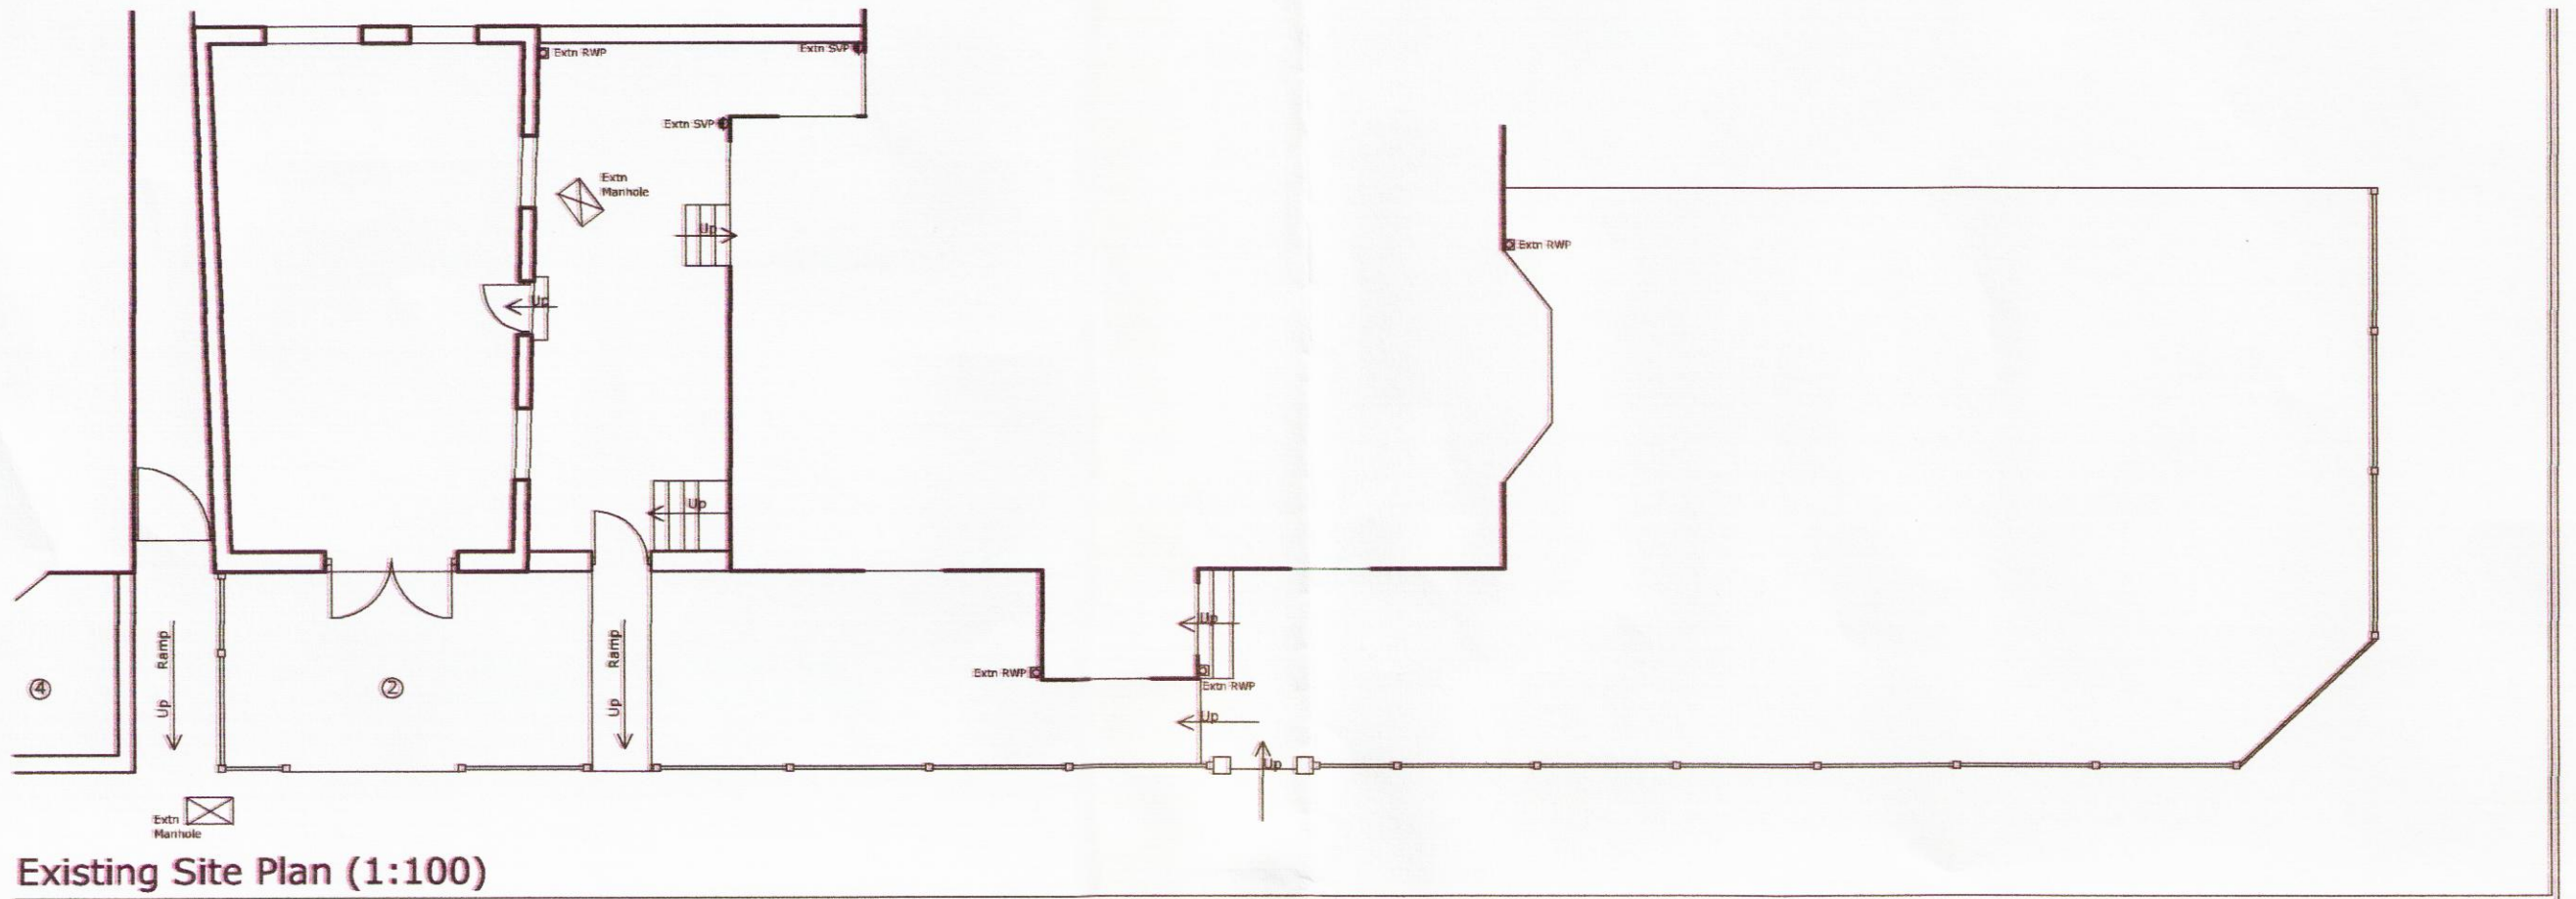

Existing Site Plan (1:100)

Sefton
Road

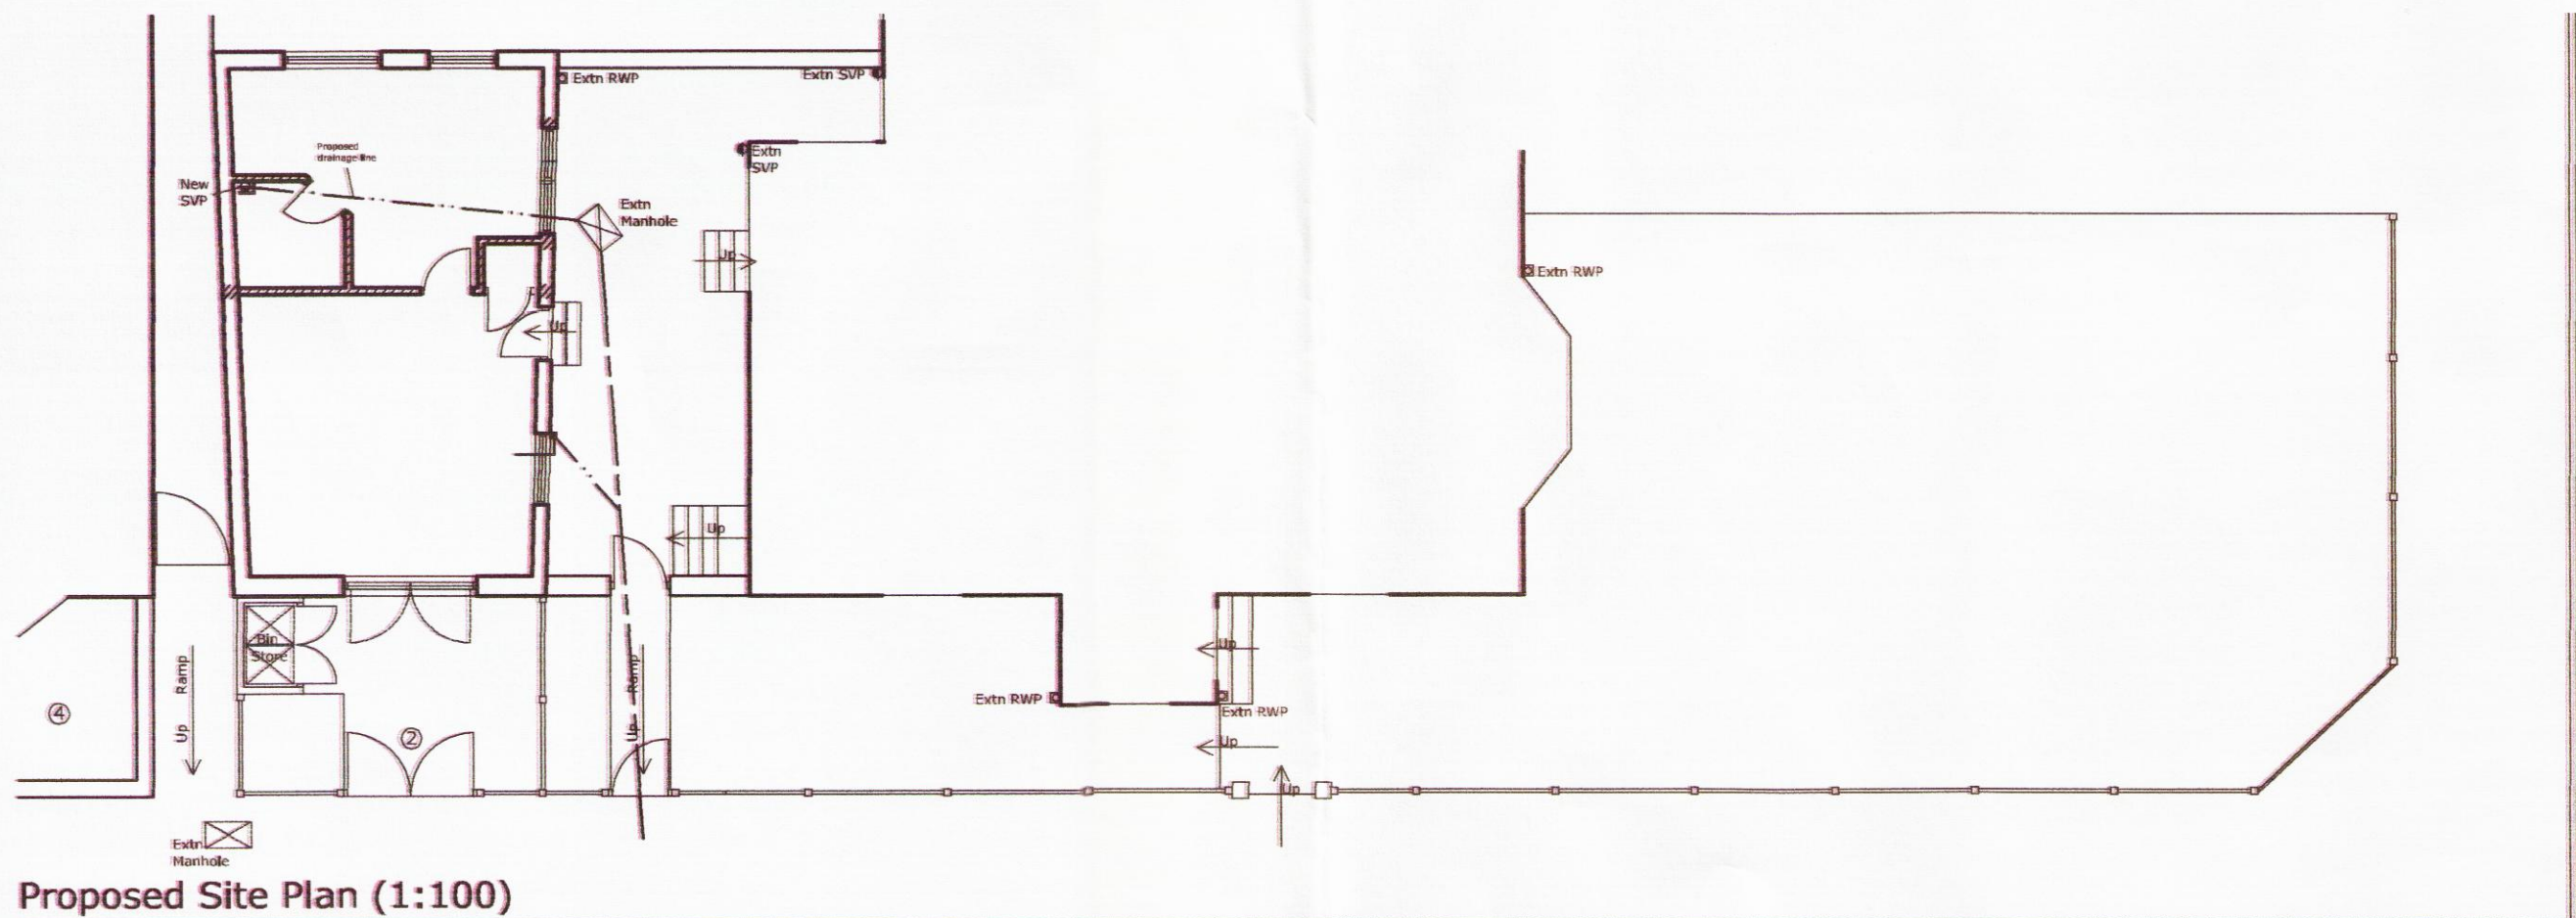

Proposed Site Plan (1:100)

Sefton
Road