

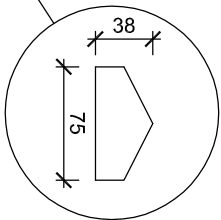
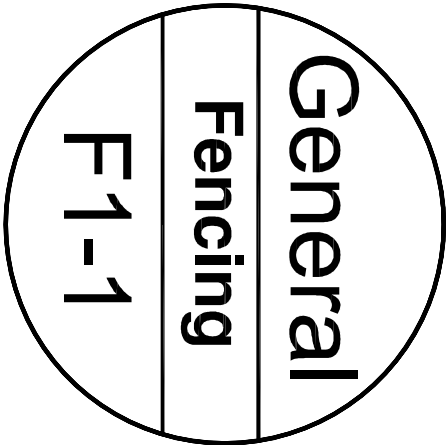




SF2

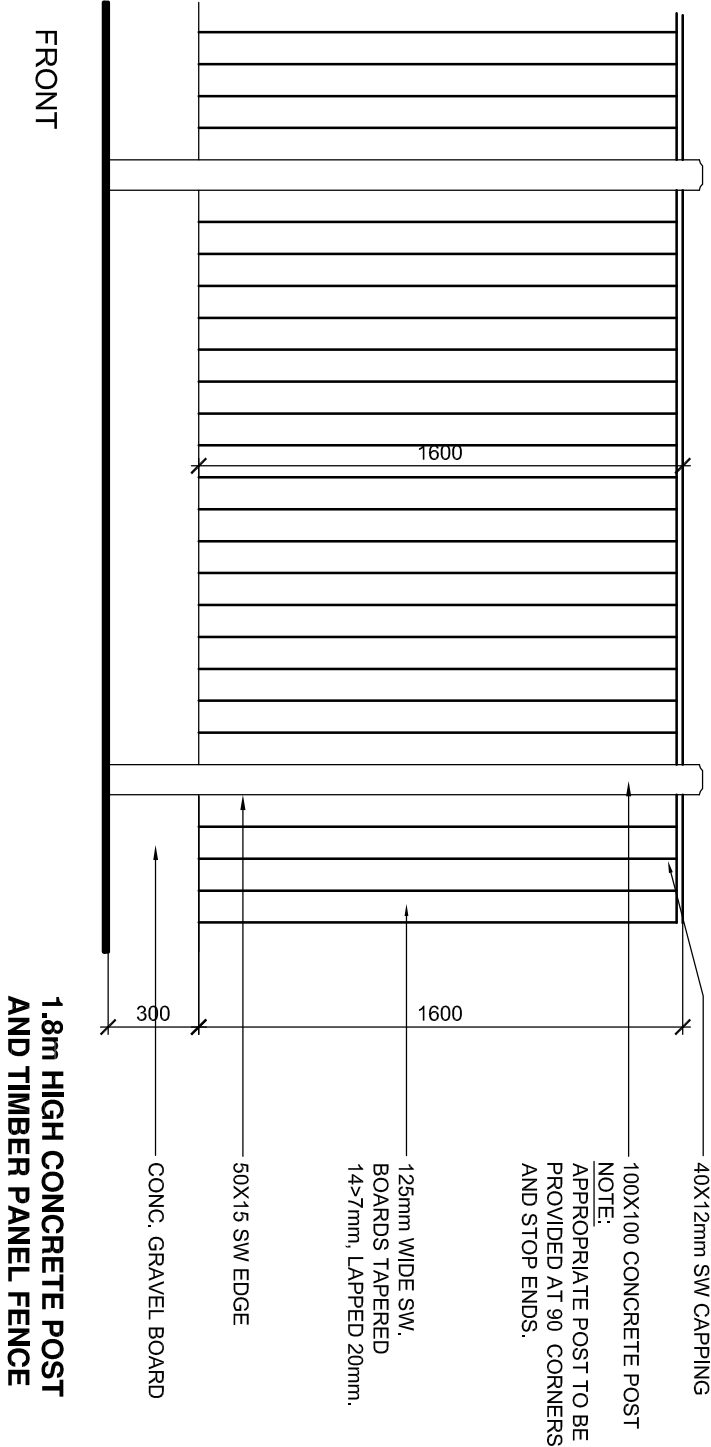

CAPPING DETAIL

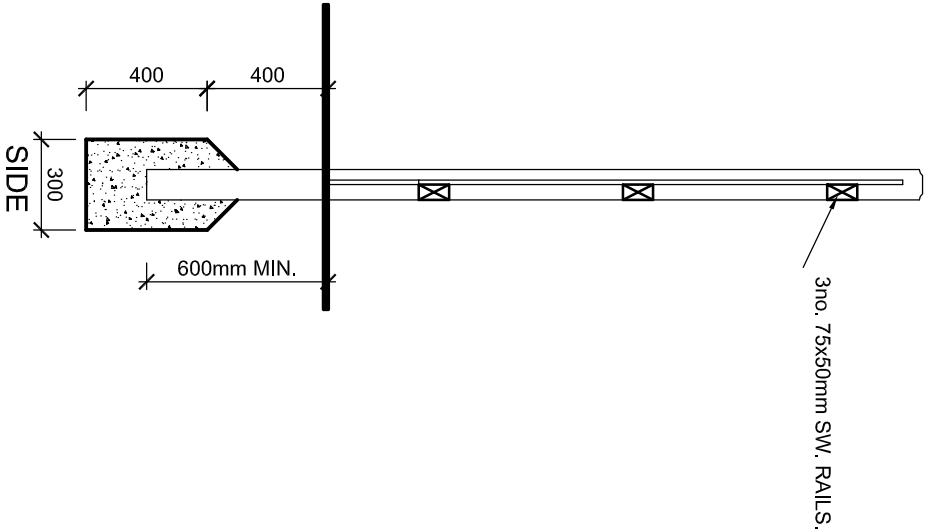

SF1

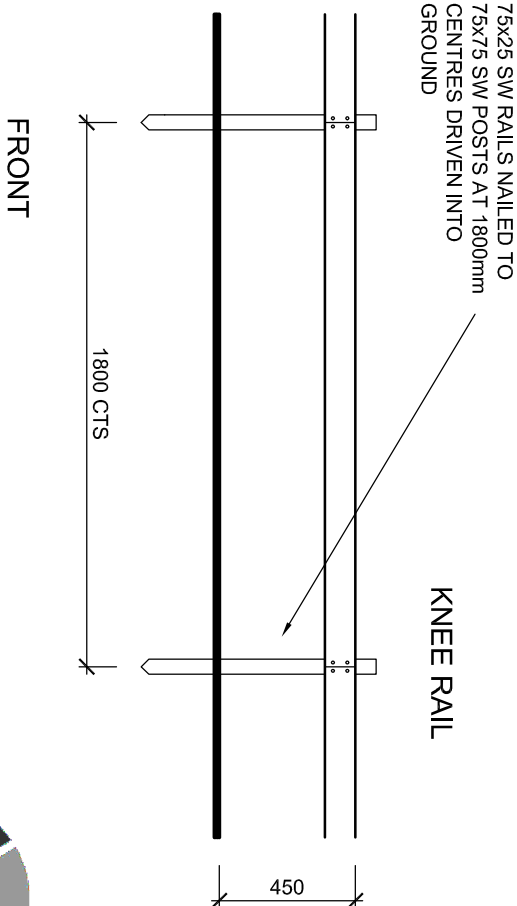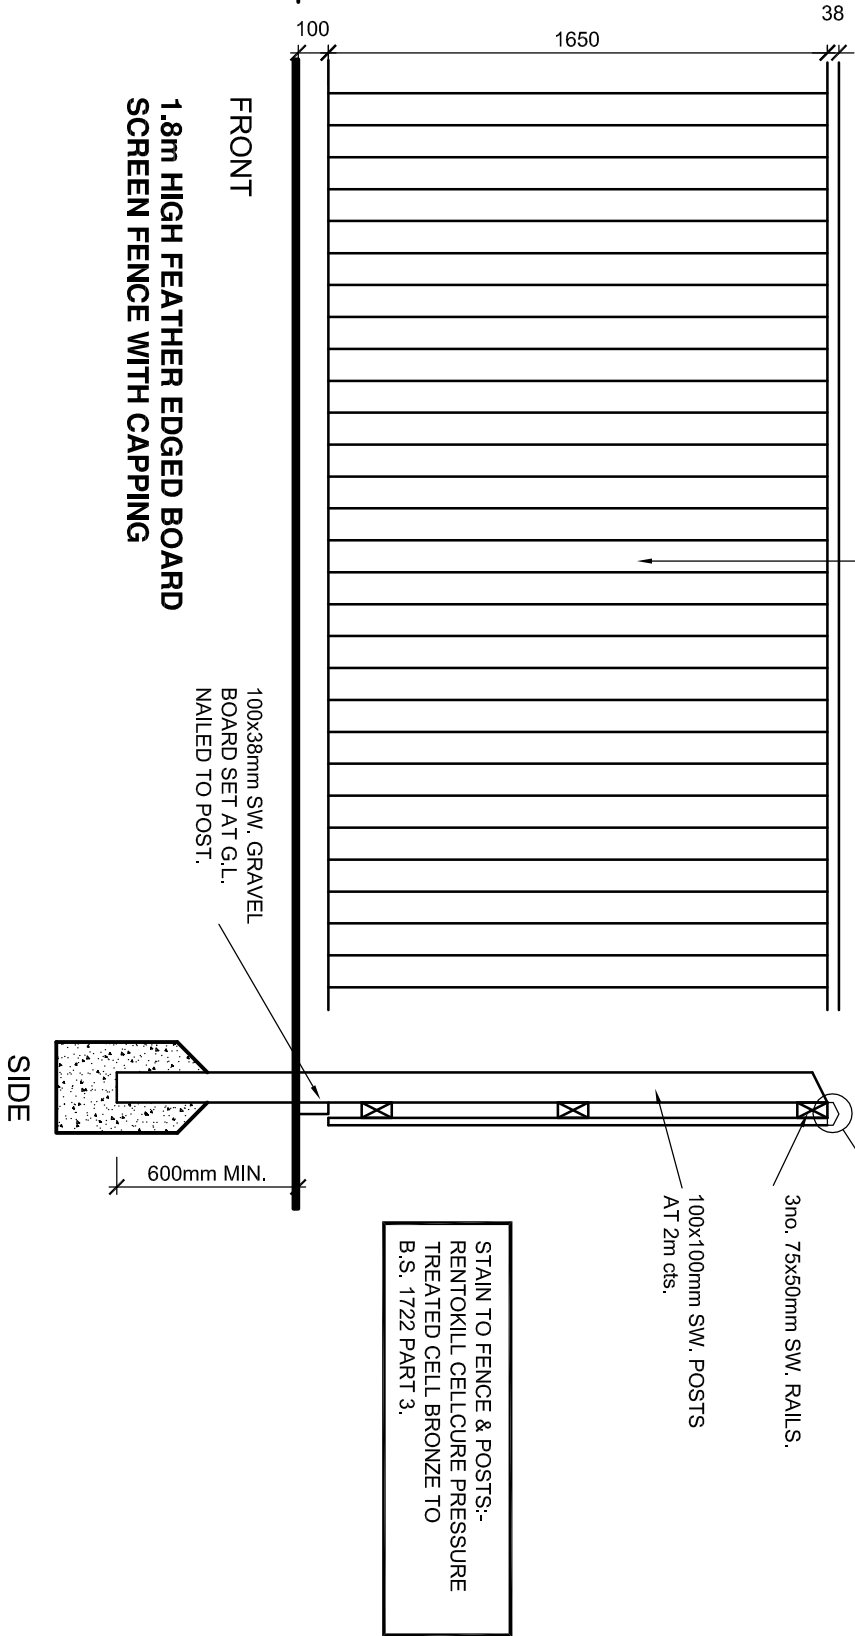

TITLE		DATE	DRAWN	REVISIONS		Rev	Date	Amendment	Init
GENERAL		SEP.04	SAH			-	-		-
STANDARD SCREEN FENCE DETAILS 1		SCALE 1:25	CHECKED -	DRAWING NO. F-1-1					



MORRIS

Morris Homes Limited, Morland House,
Atrincham Road, Wilmslow, Cheshire, SK9 5NN.
Tel: 01625 544444 Fax: 0845 8331845