



General

Fencing


F3-1

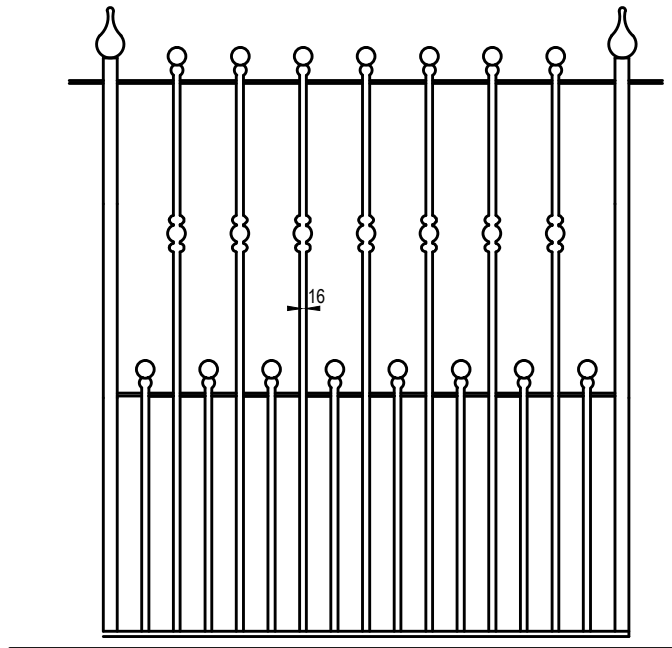


DETAIL B 1800mm high railings 'infill'
Positioned between properties

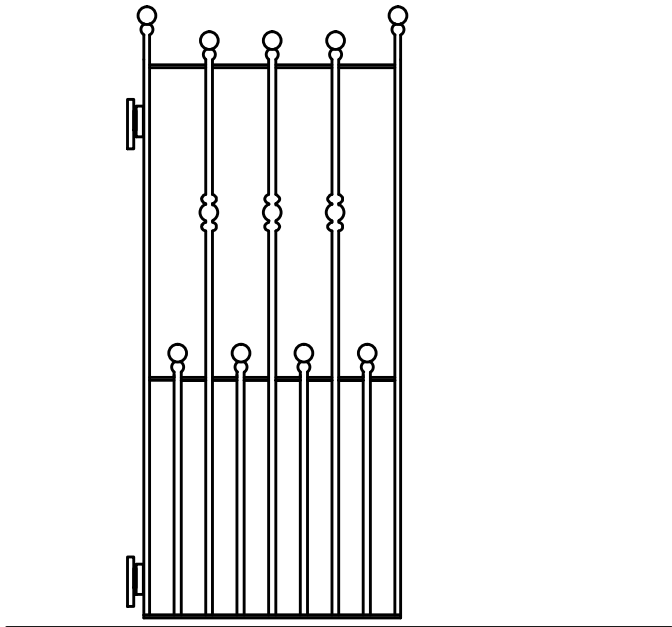

DETAIL C 1800mm high gate

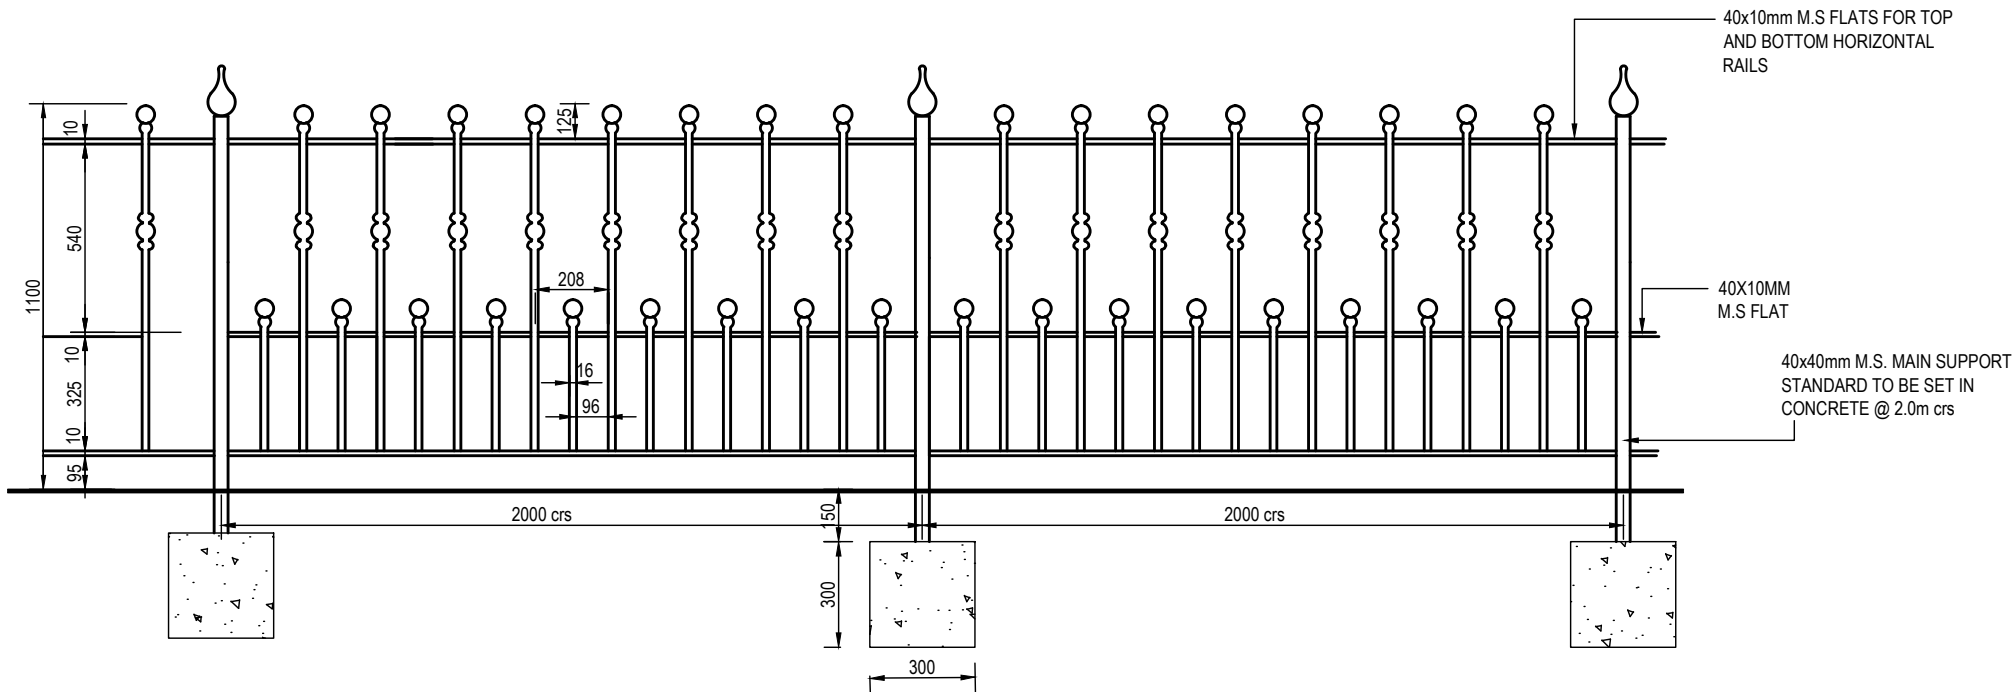

RAILINGS ELEVATION

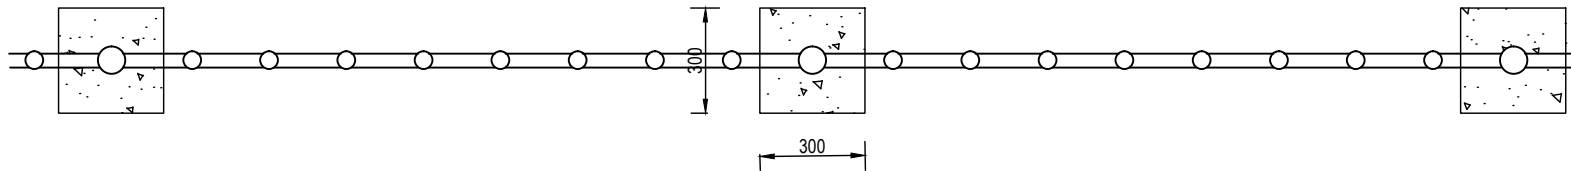

RAILINGS PLAN

DETAIL A 1125mm high railings

RAILING COMPONENTS

- GENERAL SPECIFICATION AS TO SIZES OF RAILING COMPONENTS:-
- HORIZONTAL FLAT BAR TO TOP, INTERMEDIATE AND BOTTOM RAIL - 40mm X 10mm M.S. FLAT BAR
 - VERTICAL ROUND BAR TO RAILING PANEL 16mm THROUGHOUT
 - INTERMEDIATE BALL STEM TOP 95mm HIGH
 - TOP RAIL BALL STEM TOP 125mm HIGH
 - VERTICAL RAIL BUSH/COLLAR 67mm X 40mm REF PART NO 13.140
 - M.S. MAIN SUPPORT @ 2M CENTRES 40mm x 40mm BOX SECTION
 - CASTLE TOP 160mm REF NO 13.093
- *ALL REF TAKEN FROM BRUNDLE CATALOGUE*
- RAILINGS TO BE FORMED IN GALVANISED MILD STEEL WITH LEAD FREE EXTERNAL QUALITY PAINT FINISH. SITE SPECIFIC COLOUR STD WILL BE BLACK HORI/VERT BAR WITH DECORATIVE GOLD BALL BUSH/COLLAR. GATE TO INCLUDE MATCHING ADJUSTABLE GATE EYE BRACKETS PLUGGED & SCREWED TO WALL.
- RAILINGS TO BE BUILT IN OR PLUGGED & SCREWED TO WALLS VIA BRACKETS DEPENDENT UPON POSITION. FREE-STANDING RAILINGS TO HAVE FULL HEIGHT POSTS AT 2000mm CTS, CAST INTO 300mm CUBE CONCRETE BASES.



Morris Homes Limited. Morland House,
Altrincham Road, Wilmslow, Cheshire, SK9 5NN.
Tel: 01625 544444 Fax: 0845 8331845

TITLE	GENERAL WROUGHT IRON BALL TOP DETAILS	DATE	APRIL.05	DRAWN	SAH	REVISIONS				Rev	Date	Amendment	Init
		SCALE	1:20	CHECKED	-	DRAWING NO.				-	-	-	-

F3-1