


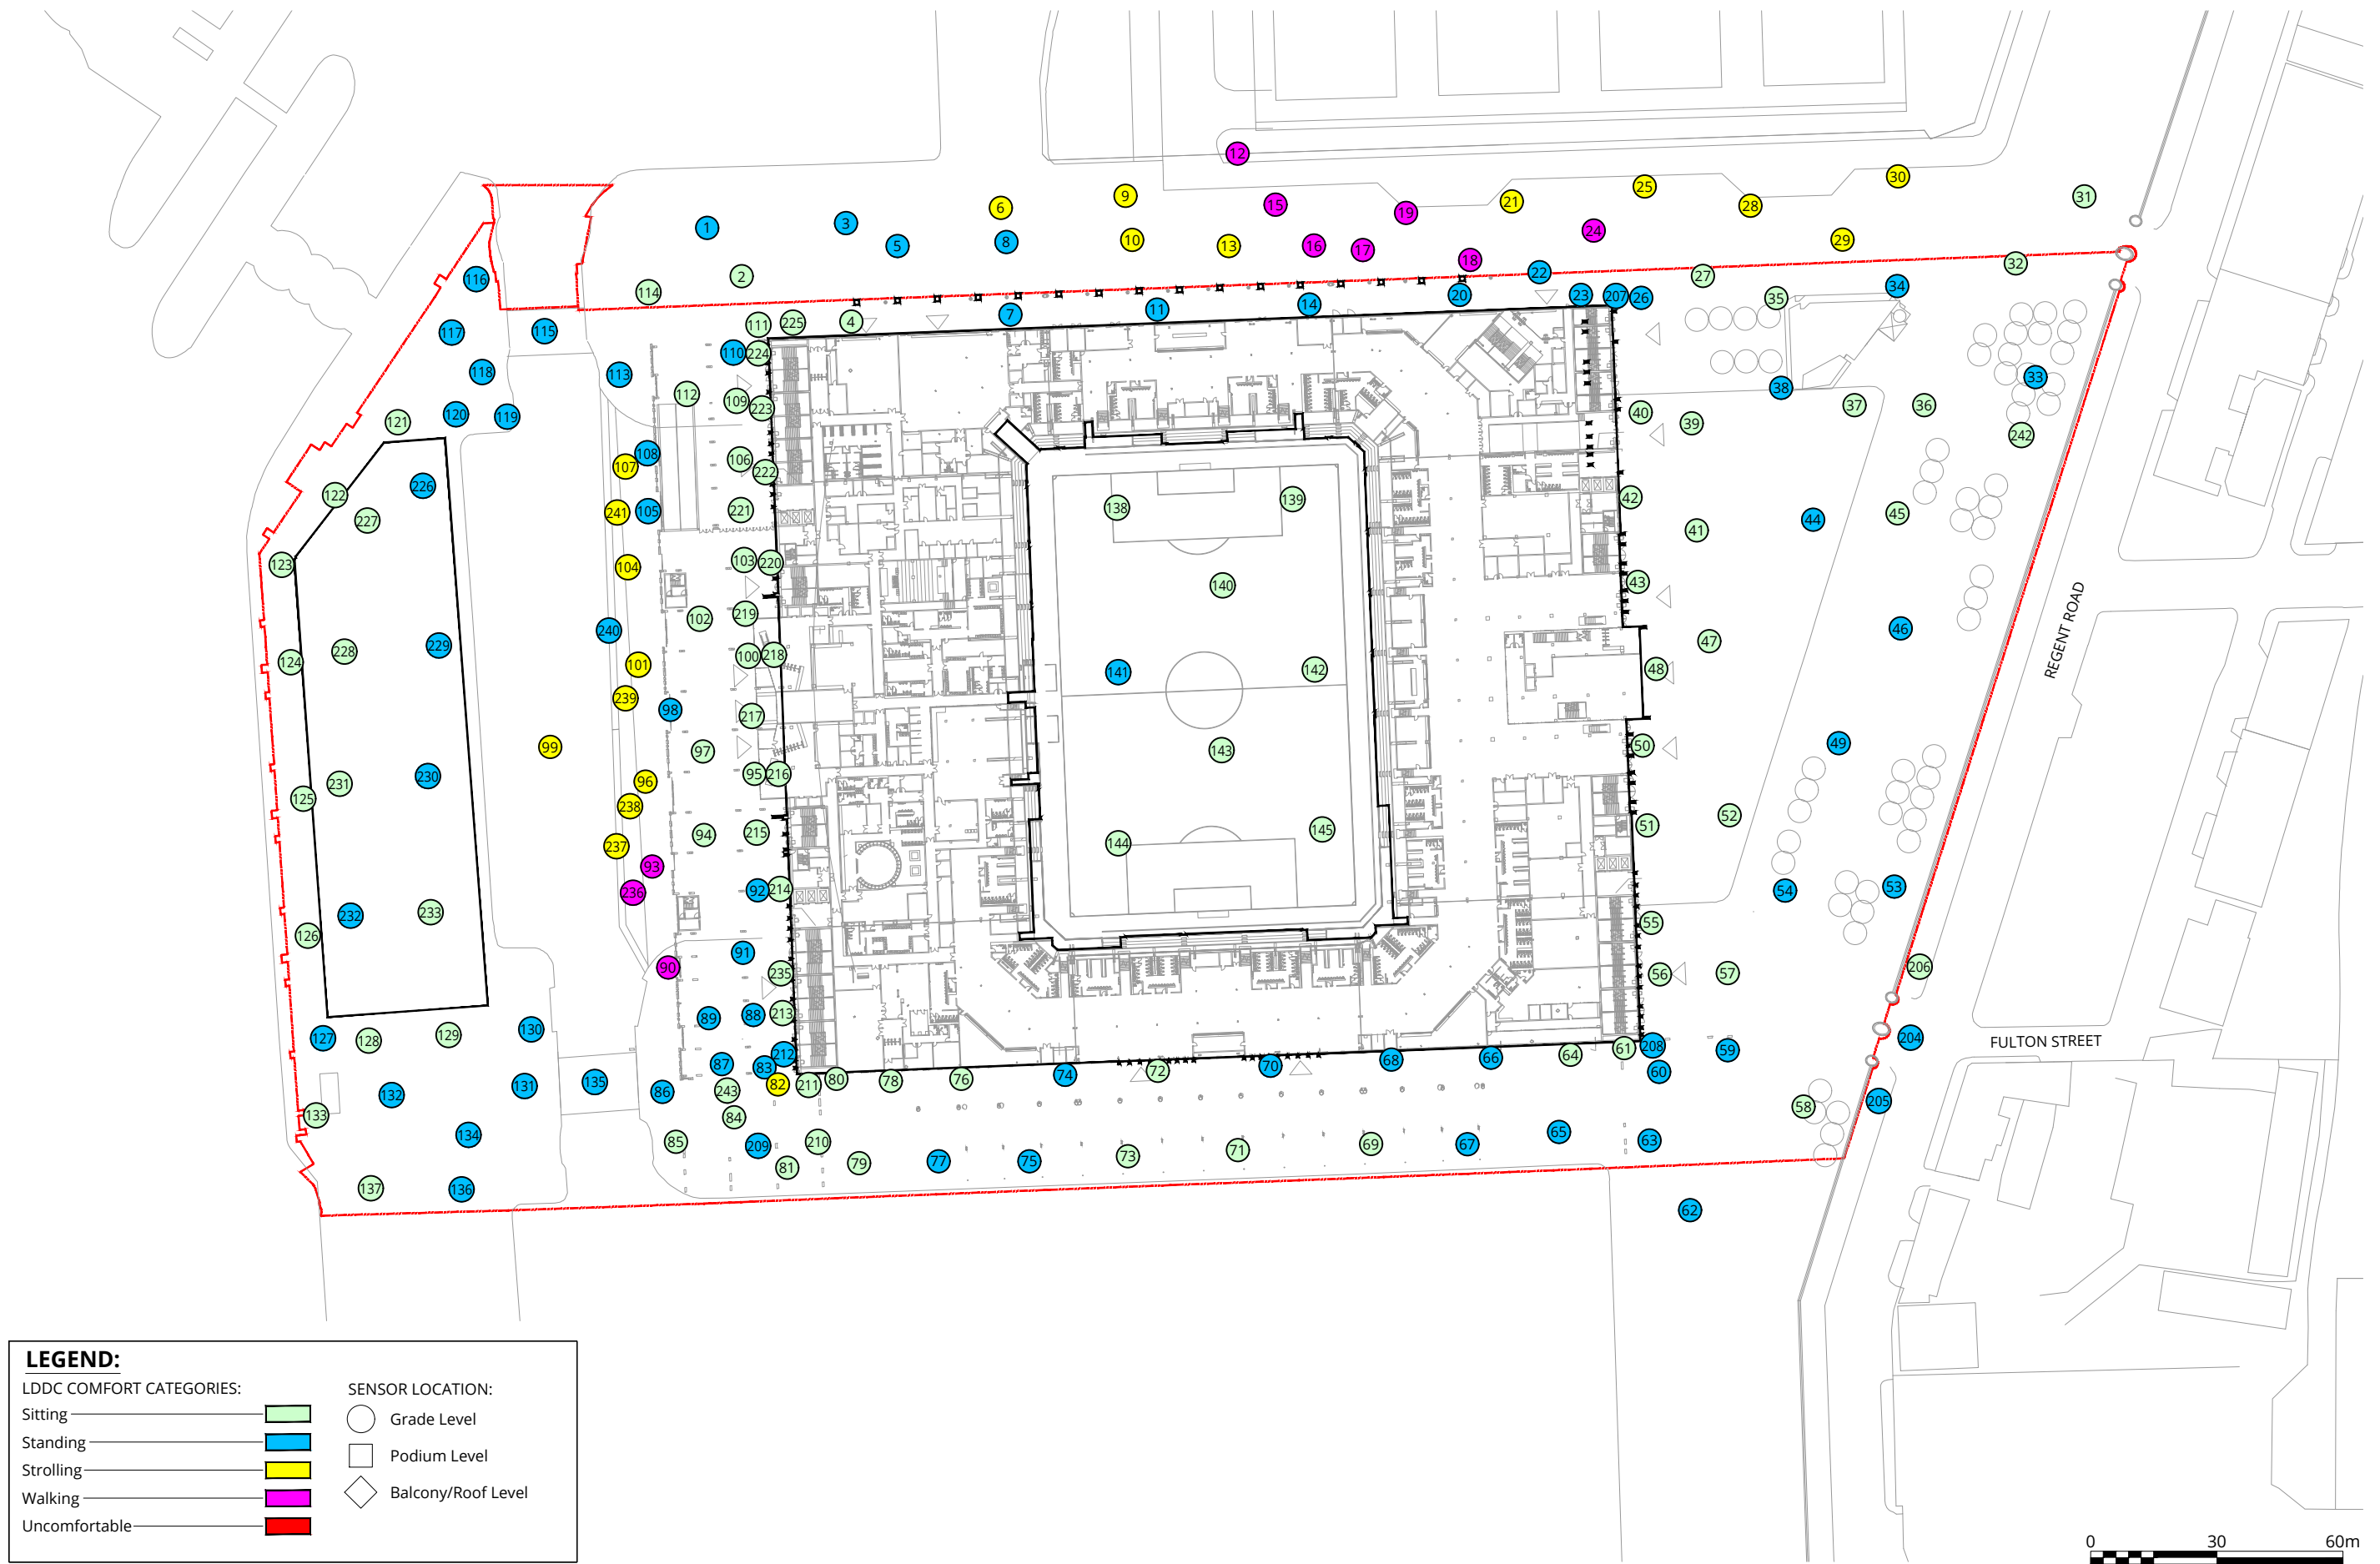

Pedestrian Wind Comfort Conditions - Ground Floor
 Configuration 3: Proposed Development with Existing Surrounding Buildings, Proposed Landscaping and Design Interventions
 Summer Season

The People's Project, Bramley-Moore Dock, Liverpool- UK

Project #1801412	Drawn by: JLF	Figure: 14.20	
	Approx. Scale @A3: 1:1500		
	Date Revised: Nov. 27, 2019		