


Note : Do not scale off this drawing. Do not rely on this drawing for purposes other than that stated 'Status'.
Read this drawing with all project related Architects drawn and specified information including design risk assessments.
Constructors must be familiar with the client's building asbestos register ahead of facilitating work contained on this drawing.

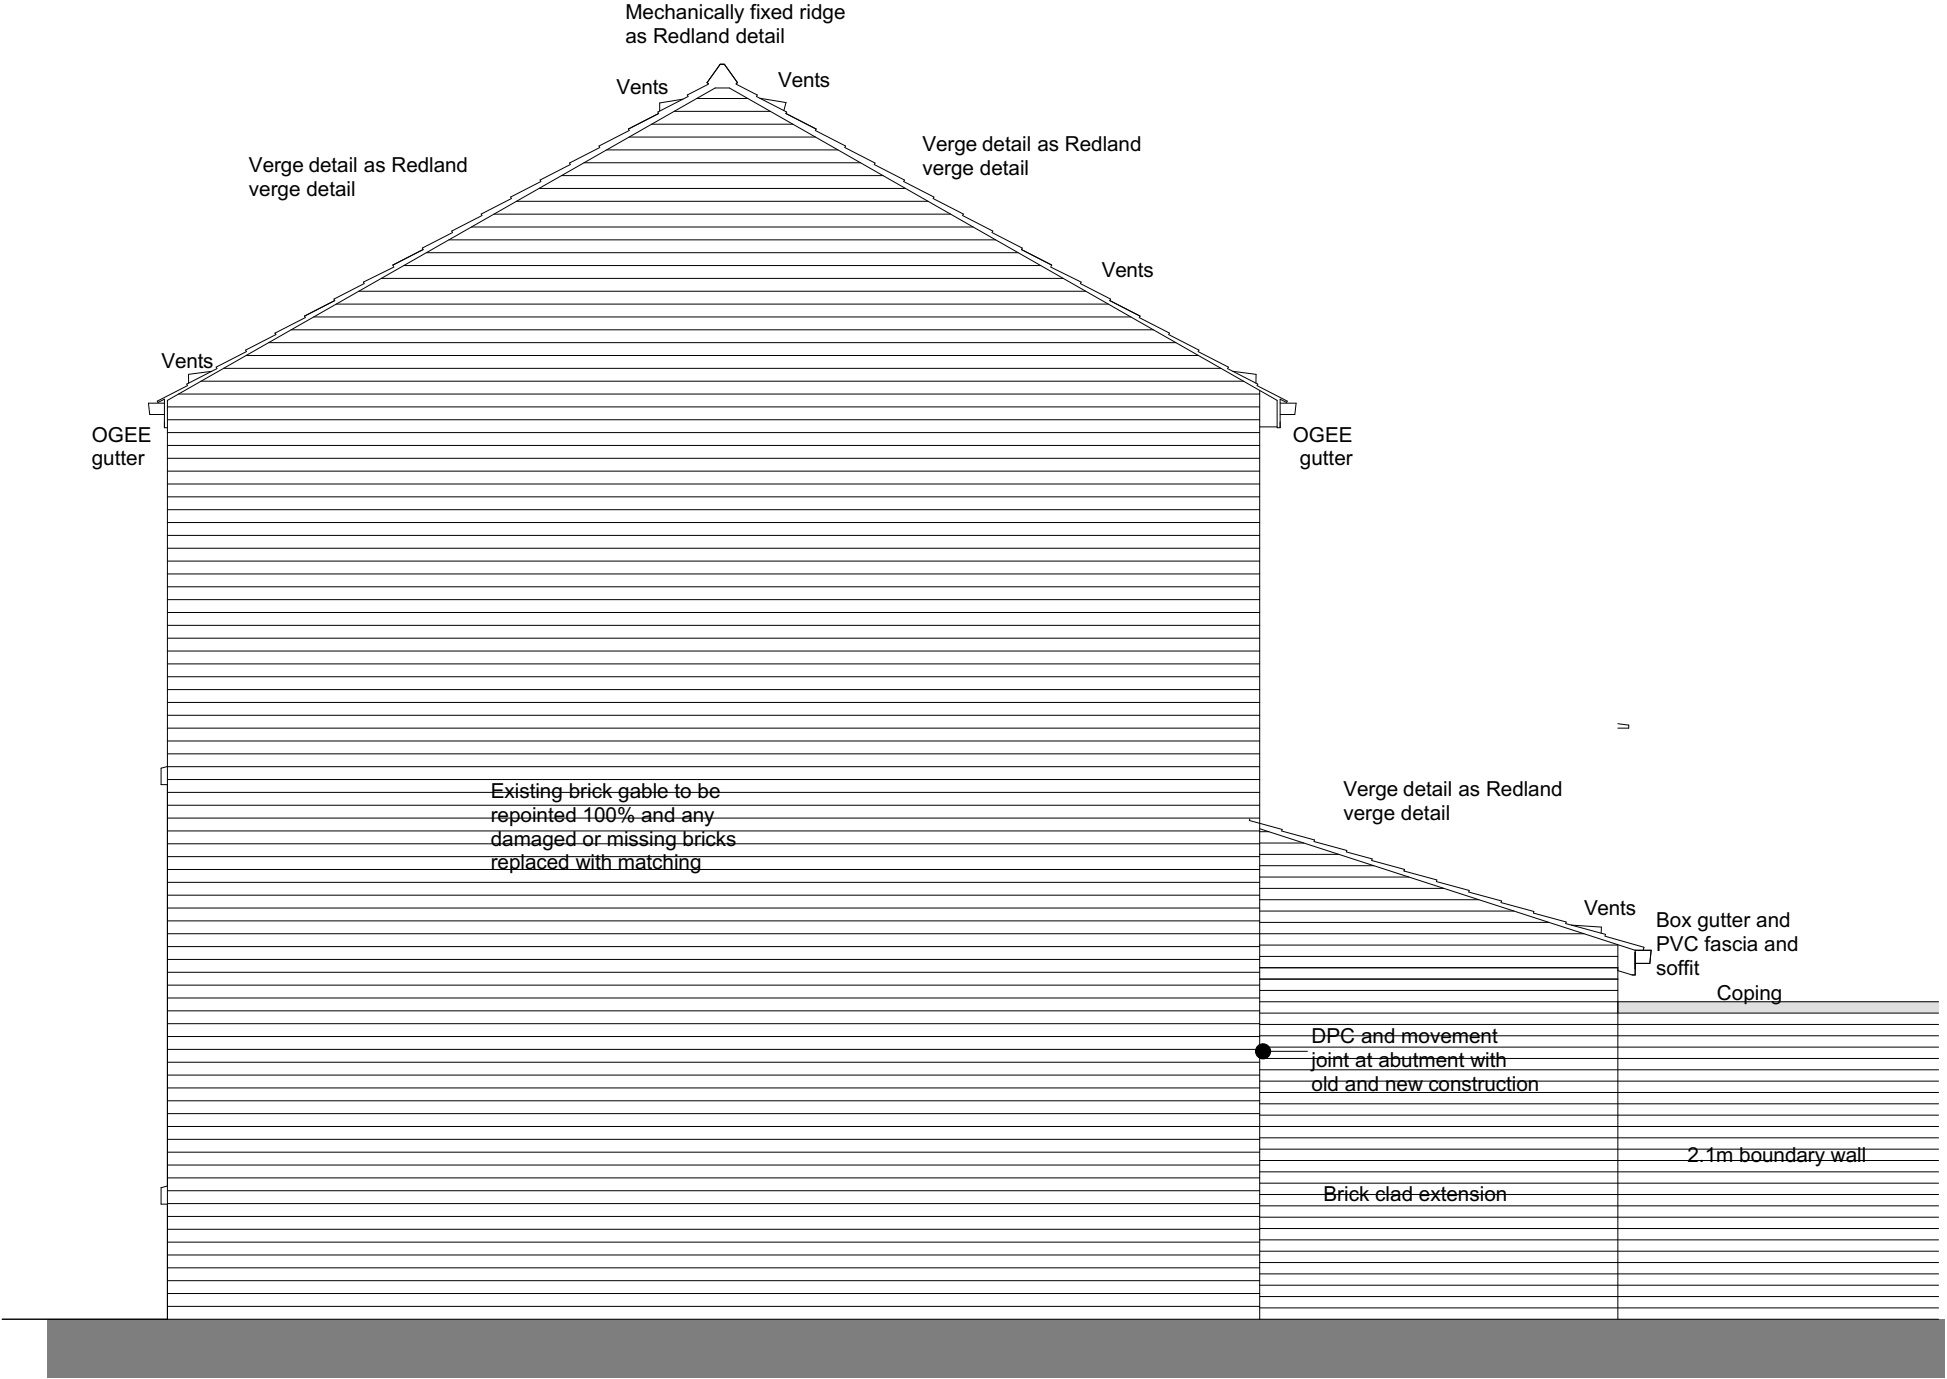


GABLE STANDARD 1B/2P House
(with single storey extension)

Halsall Lloyd Partnership
ARCHITECTS & DESIGNERS
Liverpool 0151 7088944 Nottingham 0115 9897969 Newcastle 0191 4950055 Preston 01772 719996

A (18.09.15)Juncon with extensions
amended (BMc)

Revision

Client Your Housing group		Title GABLE ELEVATION (SINGLE STOREY) STANDARD				 www.hlpdesign.com	
Project Anfield Village Phase 3		Status PLANNING		Dwn. BMc	Chk. DR		
		Job No. 2500	Drwg No. GE02	Rev. A	Scale @A3 1:50		
This drawing is protected by the copyright of the Halsall Lloyd Partnership Architects & Designers							