


Note : Do not scale off this drawing. Do not rely on this drawing for purposes other than that stated 'Status'.  
Read this drawing with all project related Architects drawn and specified information including design risk assessments.  
Constructors must be familiar with the client's building asbestos register ahead of facilitating work contained on this drawing.

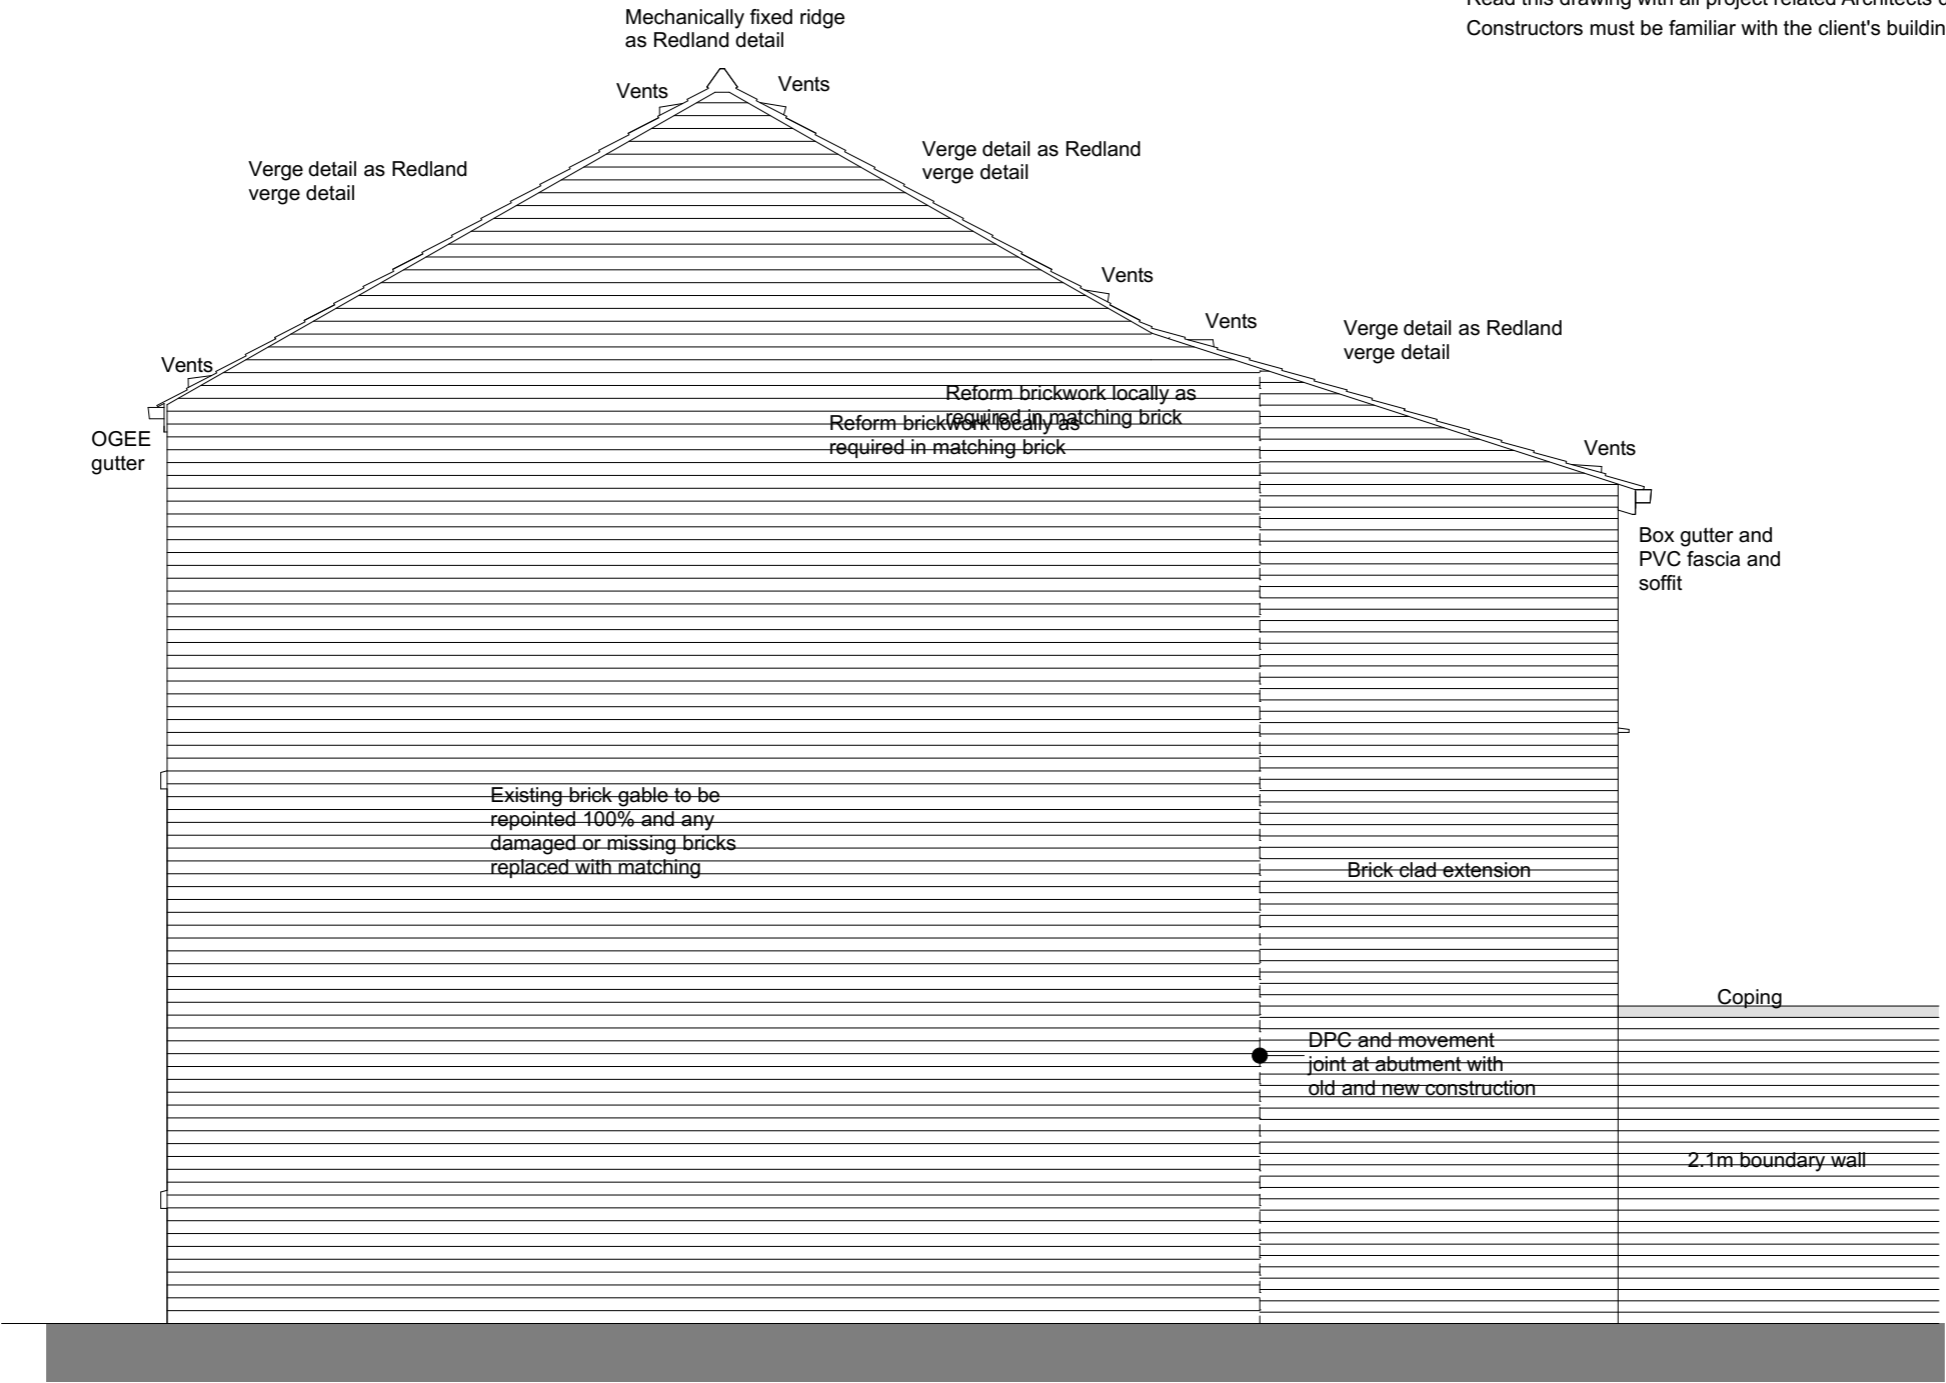

GABLE ELEVATION

STANDARD GABLE 2B/3P House  
(with two storey extension)

Halsall Lloyd Partnership  
ARCHITECTS & DESIGNERS  
Liverpool 0151 7088944 Nottingham 0115 9897969 Newcastle 0191 4950055 Preston 01772 719996

Client  
Your Housing group

Project  
Anfield Village Phase 3

Title  
GABLE ELEVATION (TWO STOREY)  
STANDARD

Status  
PLANNING

Job No.  
2500

Drwg No.  
GE03


Rev.  
/

Scale @A3  
1:50

Dwn.  
BMc

Chk.  
DR

Date  
10.07.15

  
www.hlpdesign.com

Revision

This drawing is protected by the copyright of the Halsall Lloyd Partnership Architects & Designers